



ROOF PLAN


- PRINCIPAL MATERIALS:
1. White wet dash harling.
 2. Black Corrugate Metal Roofing Sheets and associated flashings.
 3. All Rainwater goods in Black PVCu.
 4. Double Glazed Window - Colour TBC by client.
 5. Roller Garage Door - Colour TBC by client.

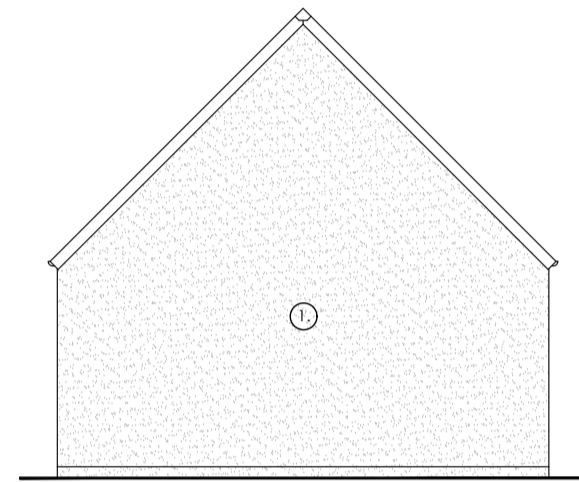


NORTH ELEVATION

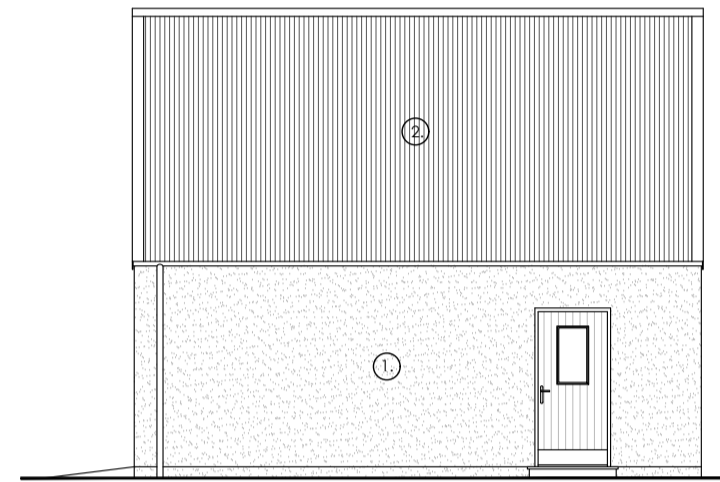


EAST ELEVATION

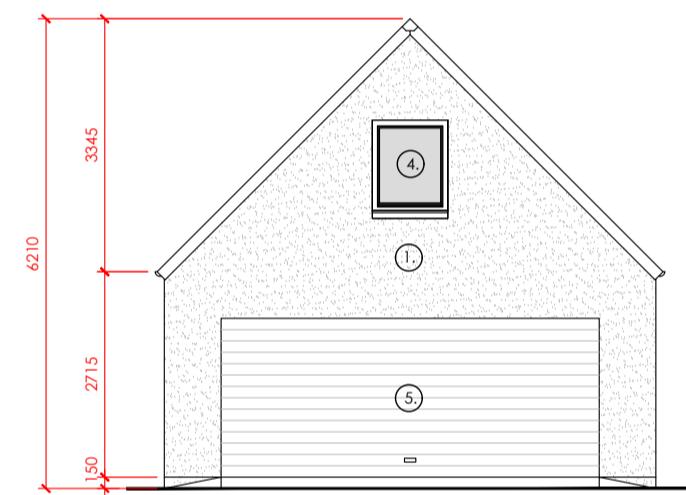




SOUTH ELEVATION

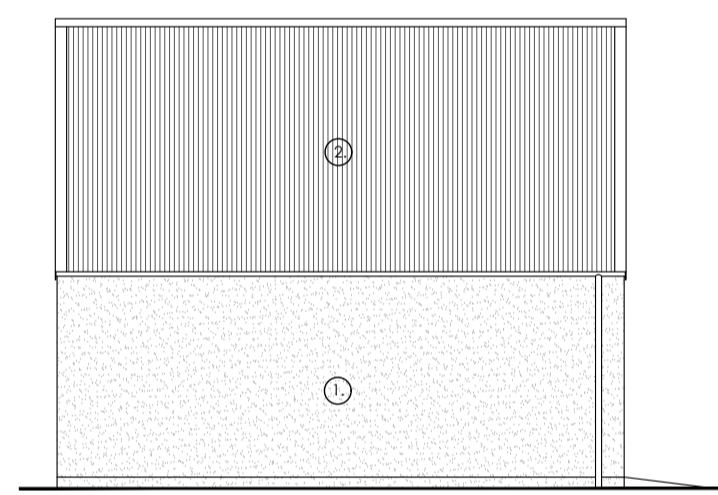

WEST ELEVATION



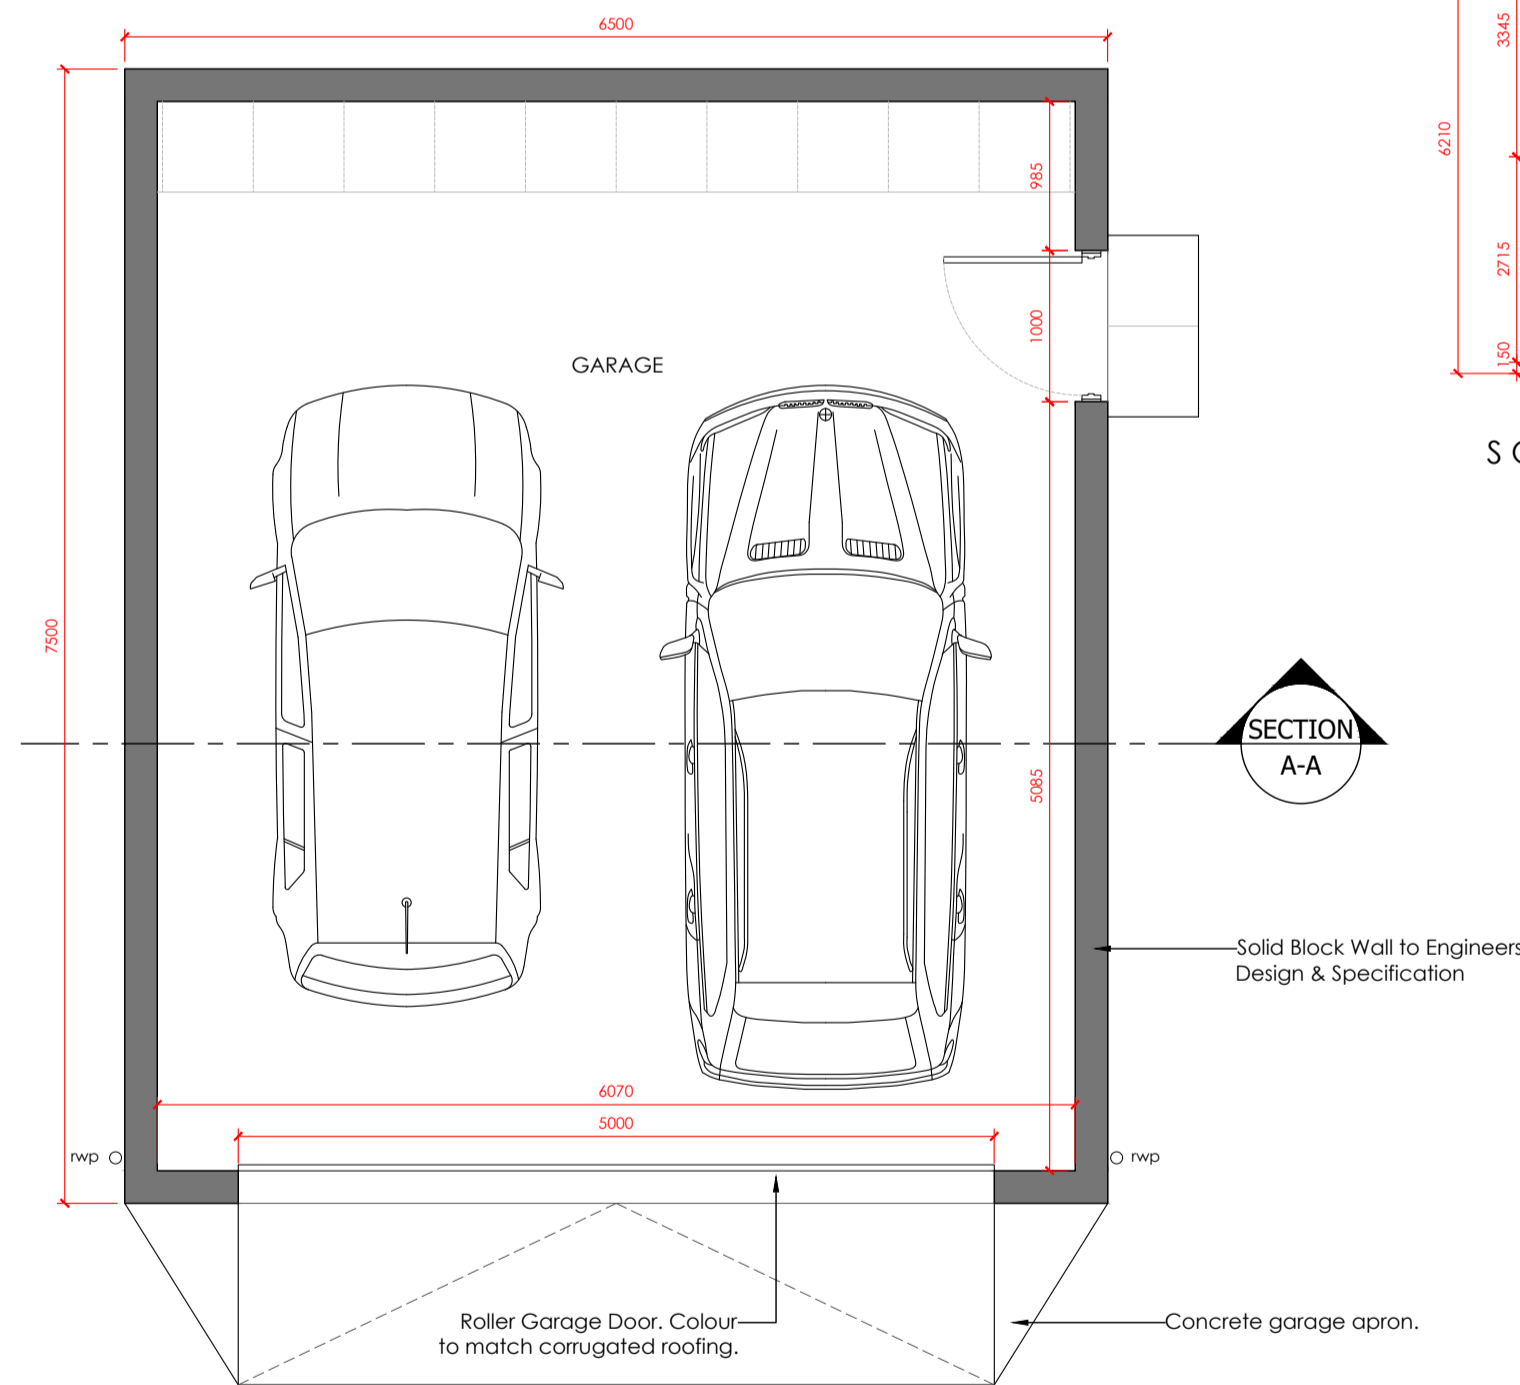


GROUND FLOOR PLAN
PLANS-SCALE 1:50

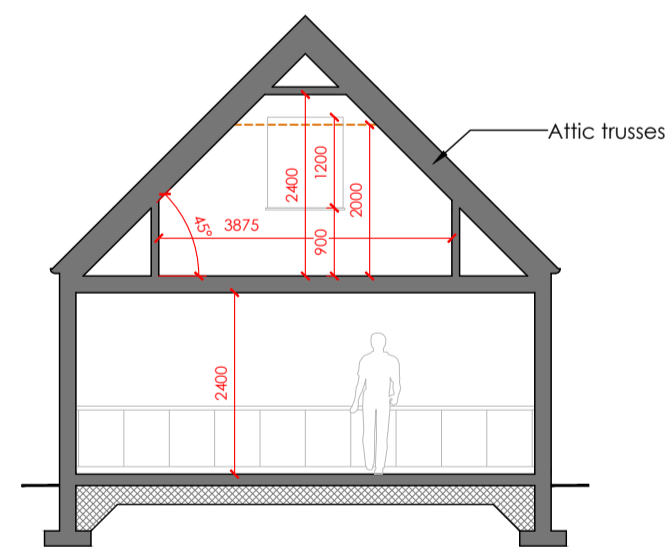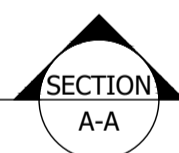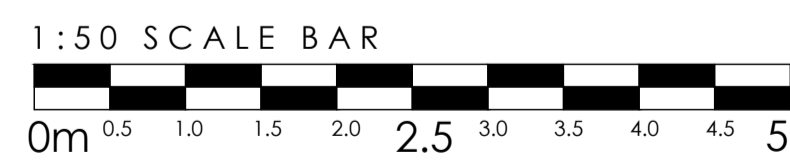


SECTION A-A

ELEVATIONS & SECTION - SCALE 1:100

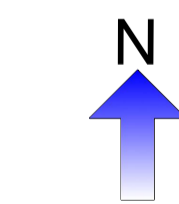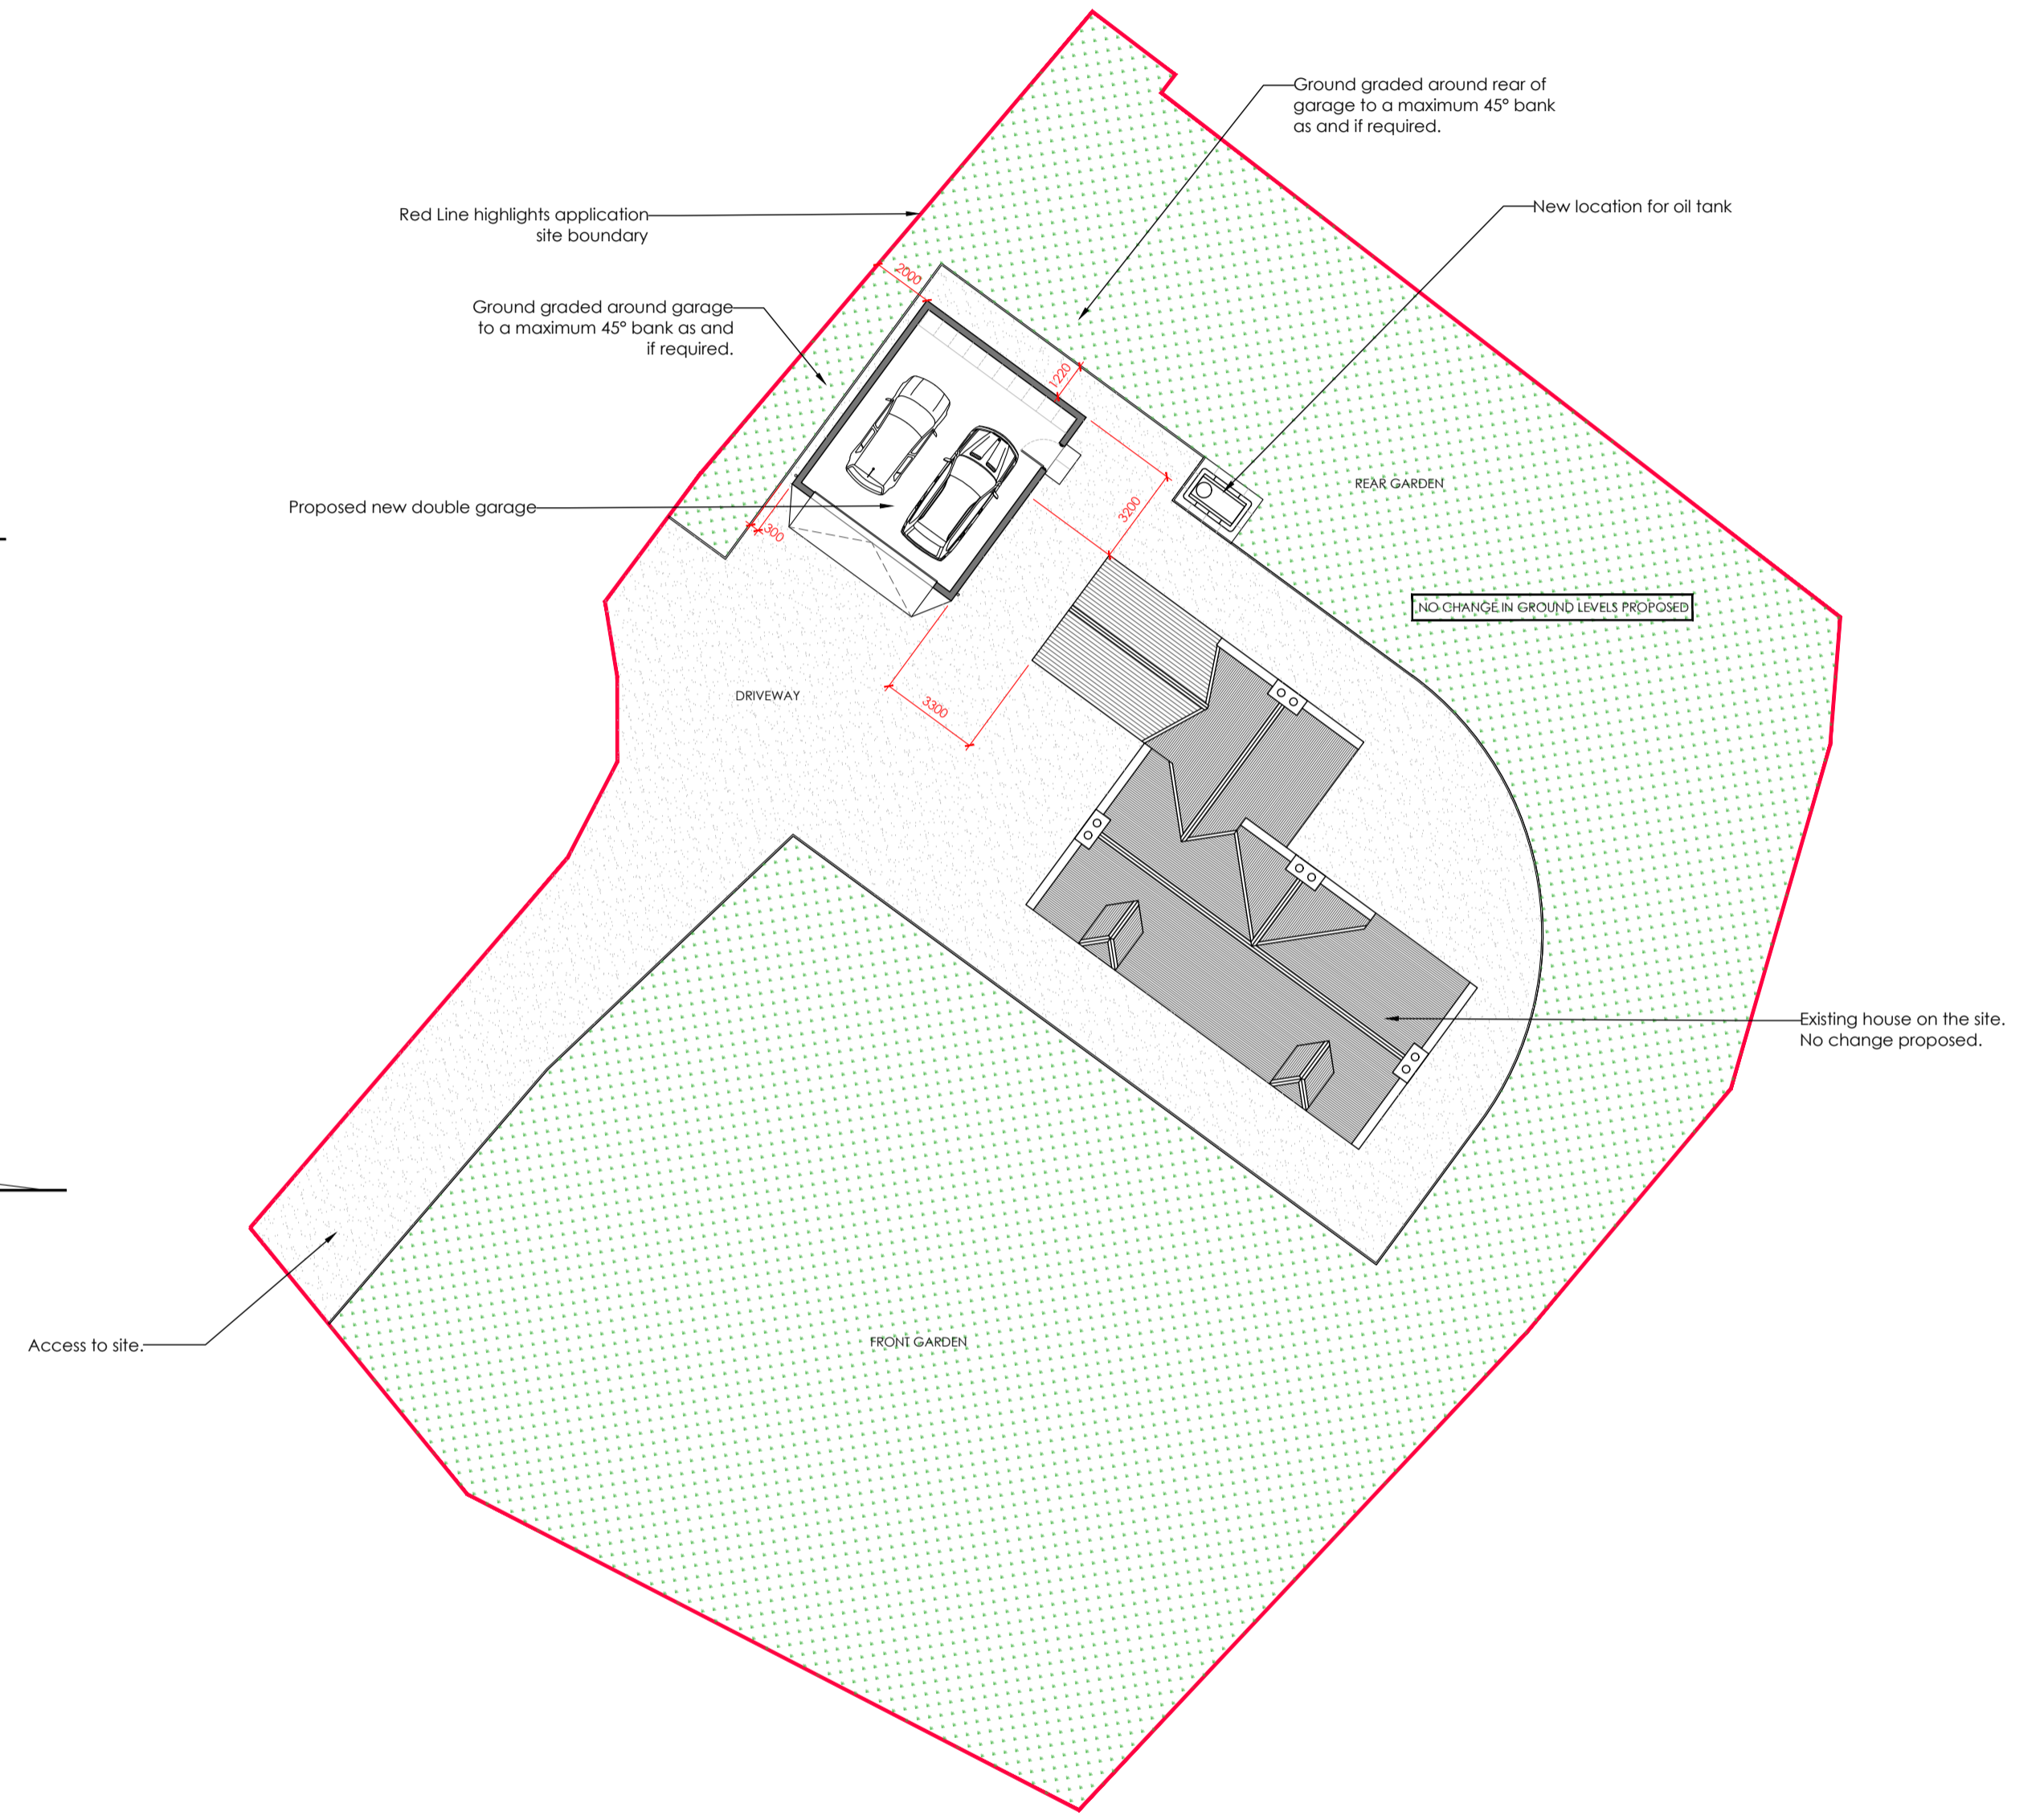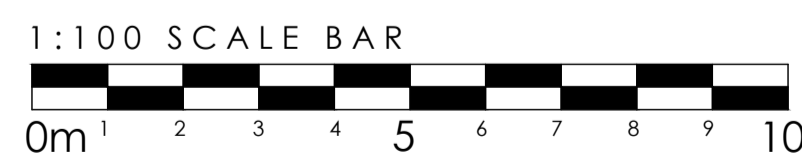

SITE PLAN - SCALE 1:200

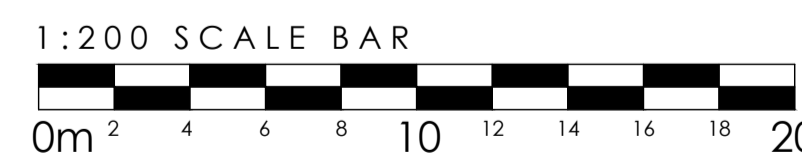

PROPOSED PLANS, ELEVATIONS, SECTION AND SITE PLAN

PLANNING

Fiddesarchitects architecture, interior & landscape design e: eoghain@fiddesarchitects.com w: www.fiddesarchitects.com t: 01330 82 3332	Rev.	Date	By	Description	Rev.	Date	By	Description	Notes	Consultants	Project	Contents	Scale	Job No.	Drawing No.	Revision
									Written dimensions only to be used. Check and verify all dimensions on site before construction. Refer to all Detail Drawings and other Consultants drawings before commencing work. Refer any discrepancies to the Architects. Submit shop drawings for inspection before manufacture.	Structural Engineers: Email: Tel: Quantity Surveyor: Tel: Email:	Drumlassie Farm, Torphins, Aberdeenshire, AB31 4NX. Proposed Double Garage.	Proposed Plans, Elevations, Section & Site Plan.	A1 NOTED A3 NOTED	2334	A111	#
														FC	A111	13/03/24