




Planning Proposed Front Elevation
Scale 1 : 100




Planning Proposed Rear Elevation
Scale 1 : 100




Planning Proposed Side Elevation (No. 28)
Scale 1 : 100

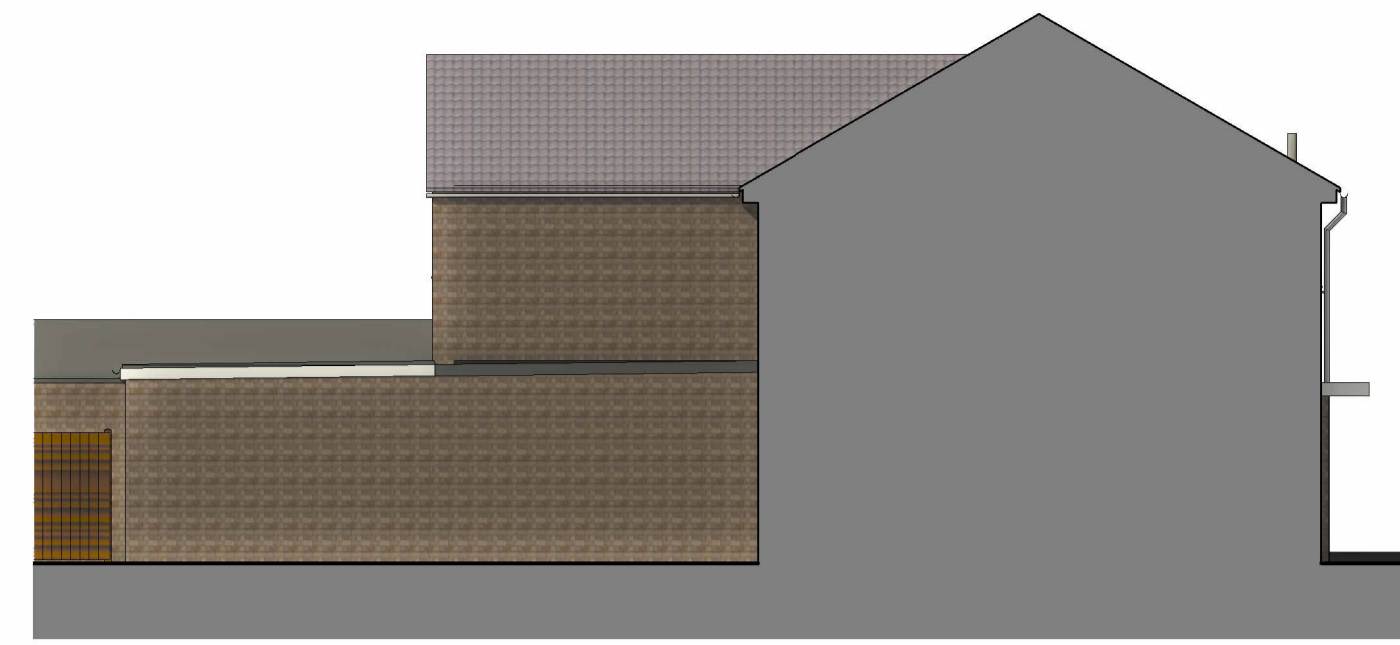

Planning Proposed Side Elevation (No. 32)
Scale 1 : 100

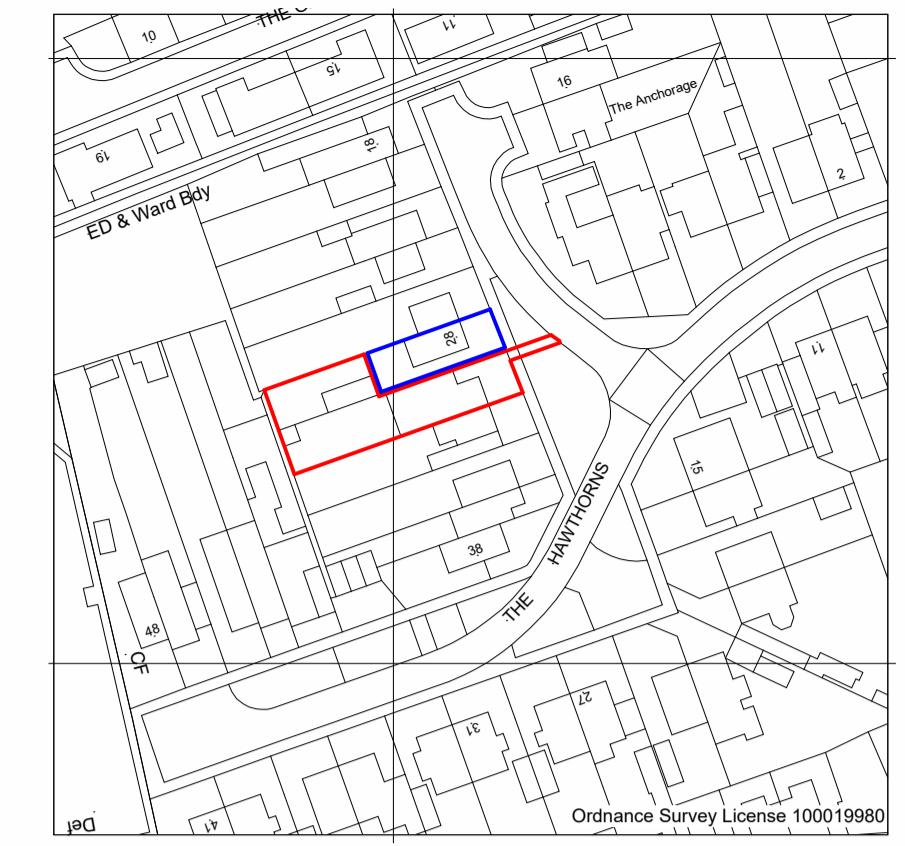

Planning Location Plan
Scale 1 : 1250

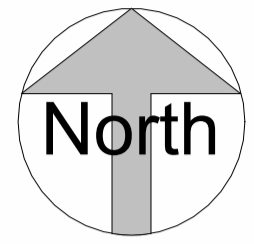

Notes
Any discrepancies to be brought to attention of Author as soon as possible.
All dimensions shown in "mm" unless otherwise shown.
Unless stated otherwise, this drawing has been assessed for risks and nothing is deemed to be outside of normal good safe working practice that would be covered by a contractors Construction Phase Health and Safety Plan.




Planning Existing Front Elevation
Scale 1 : 100




Planning Existing Rear Elevation
Scale 1 : 100




Planning Existing Side Elevation (No. 28)
Scale 1 : 100

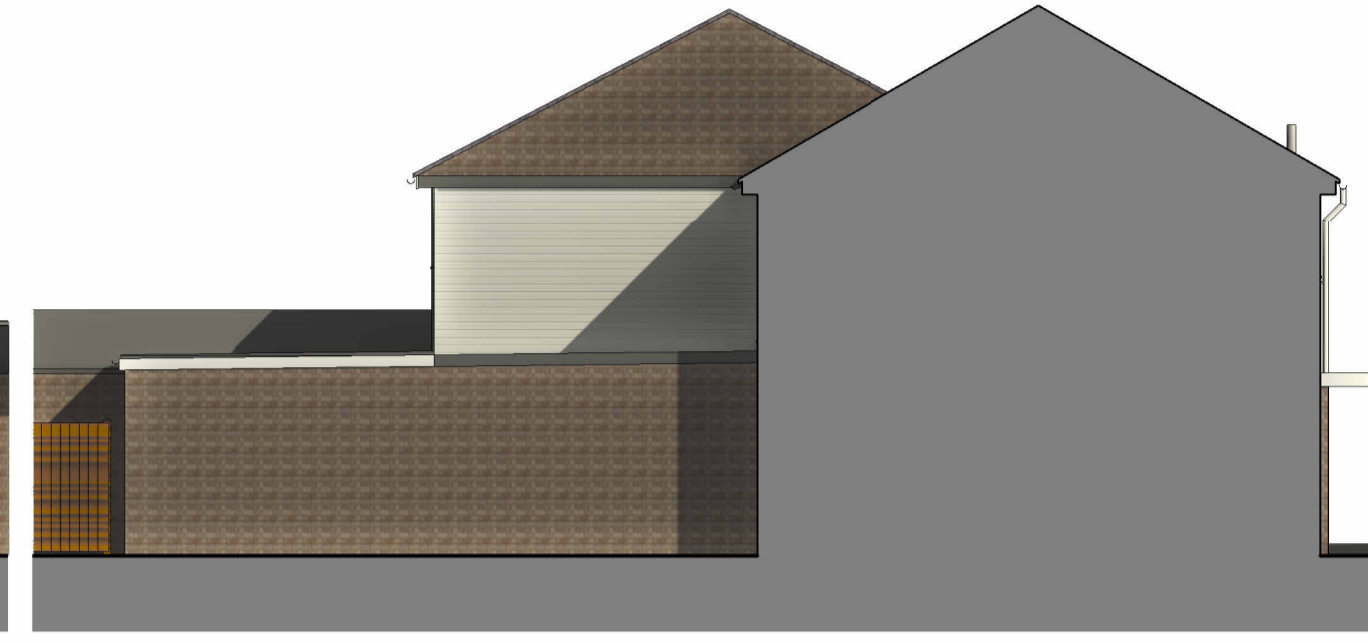


Planning Existing Side Elevation (No. 32)
Scale 1 : 100

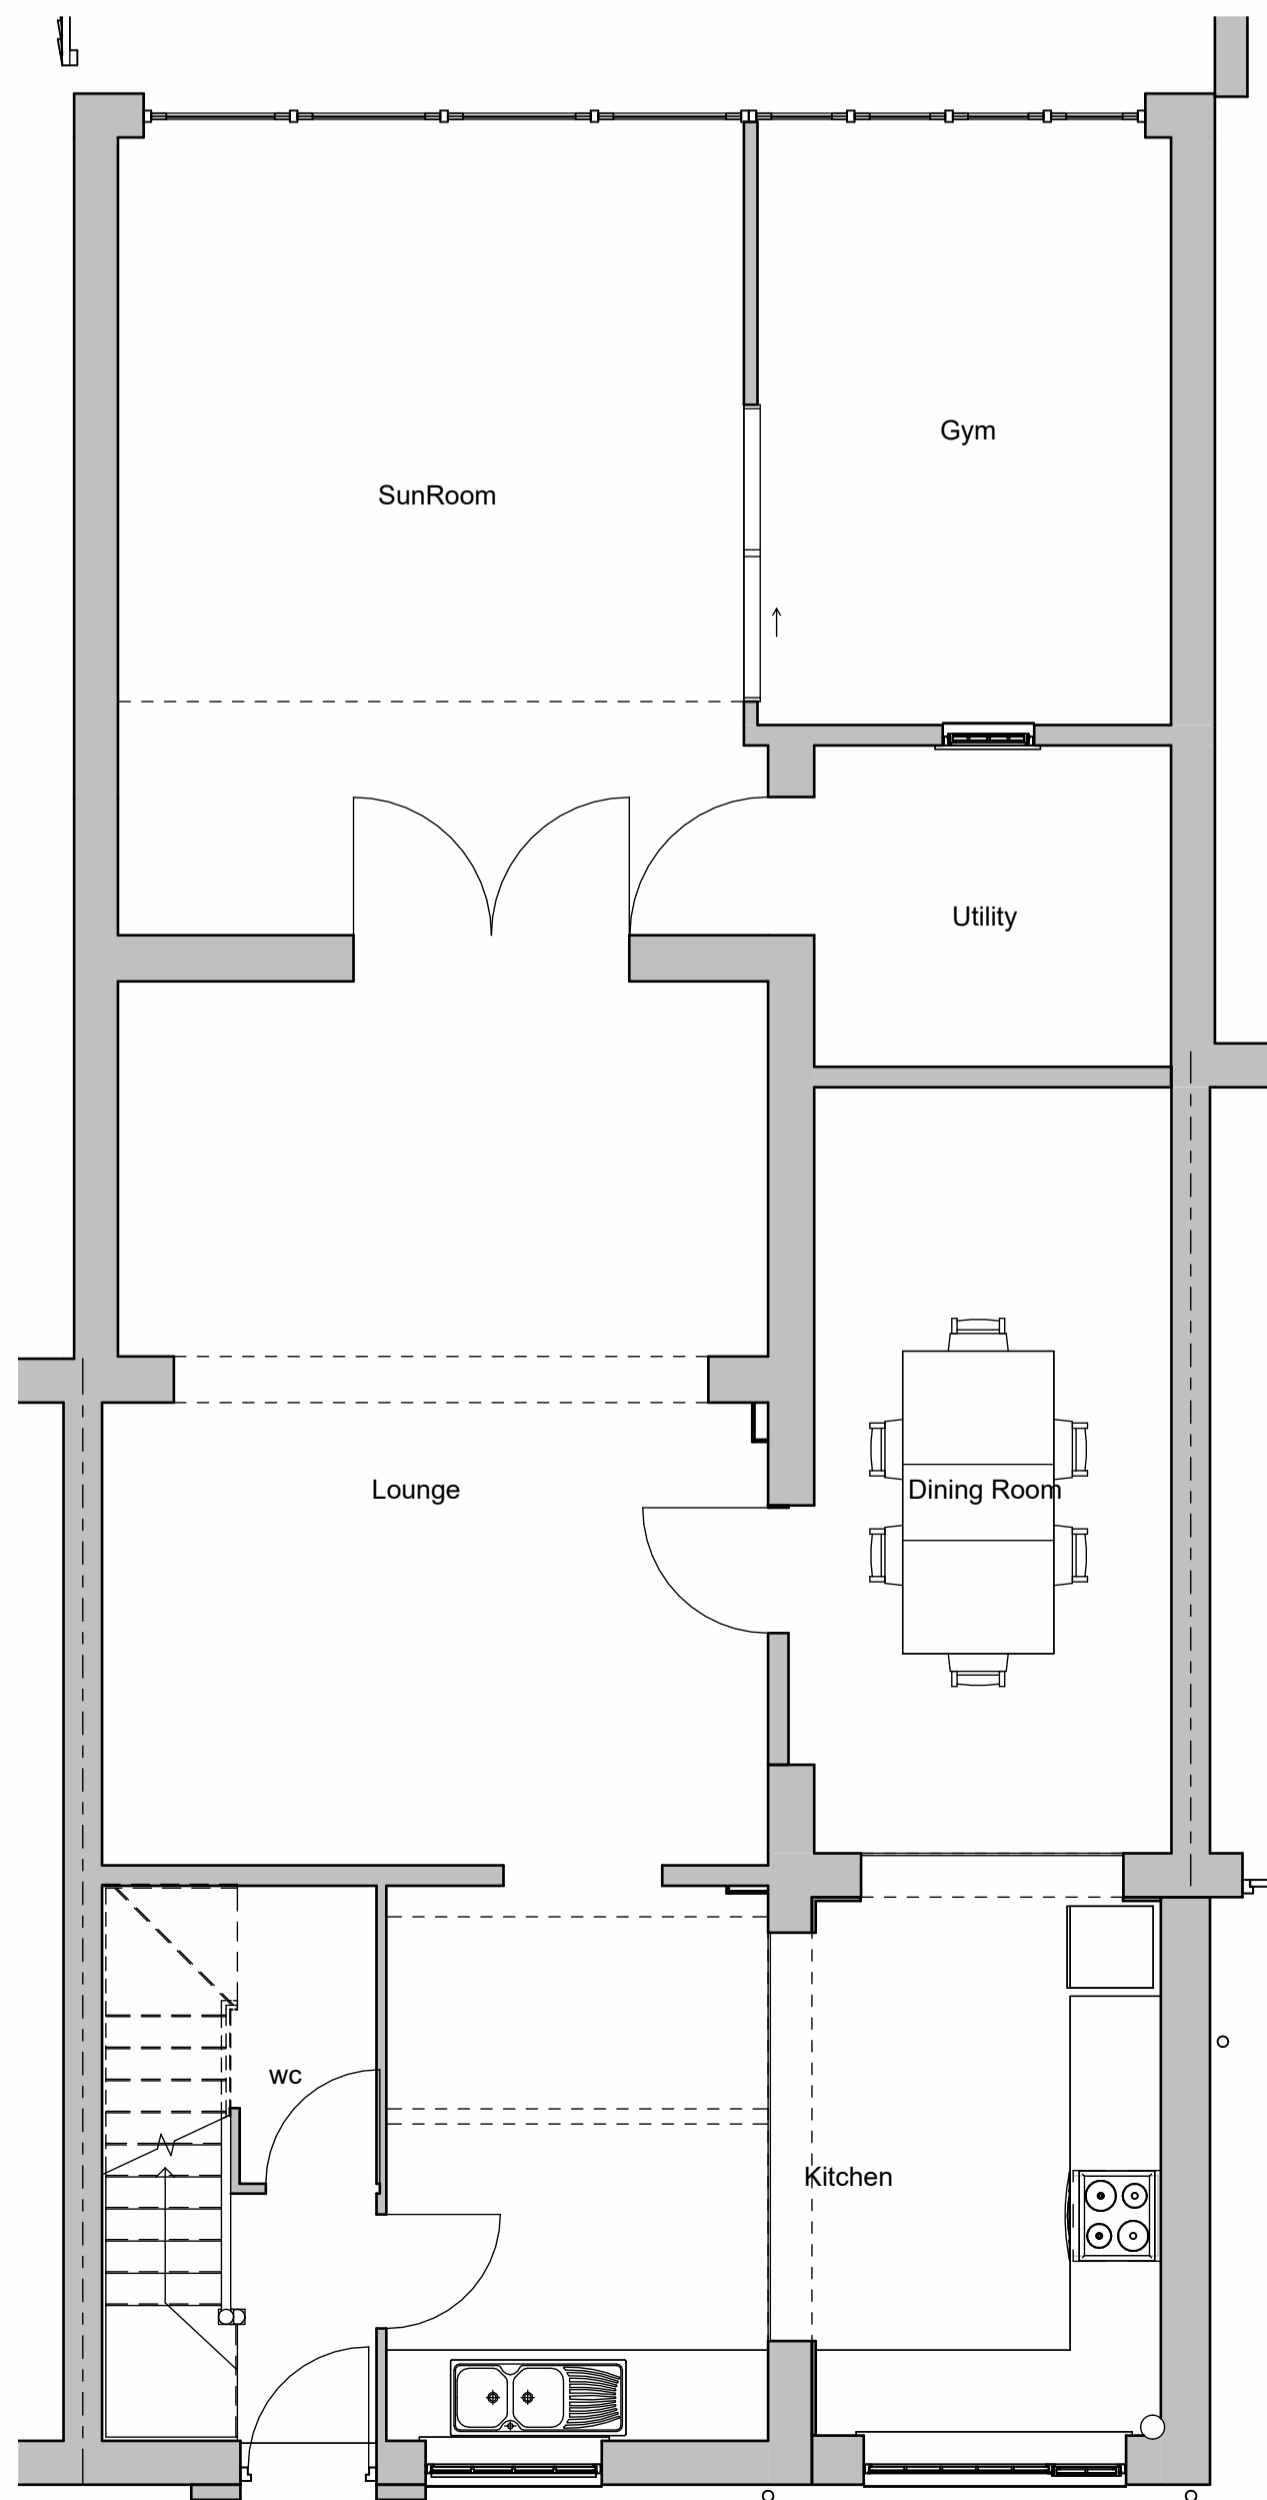

Planning Proposed Ground Floor
Scale 1 : 50

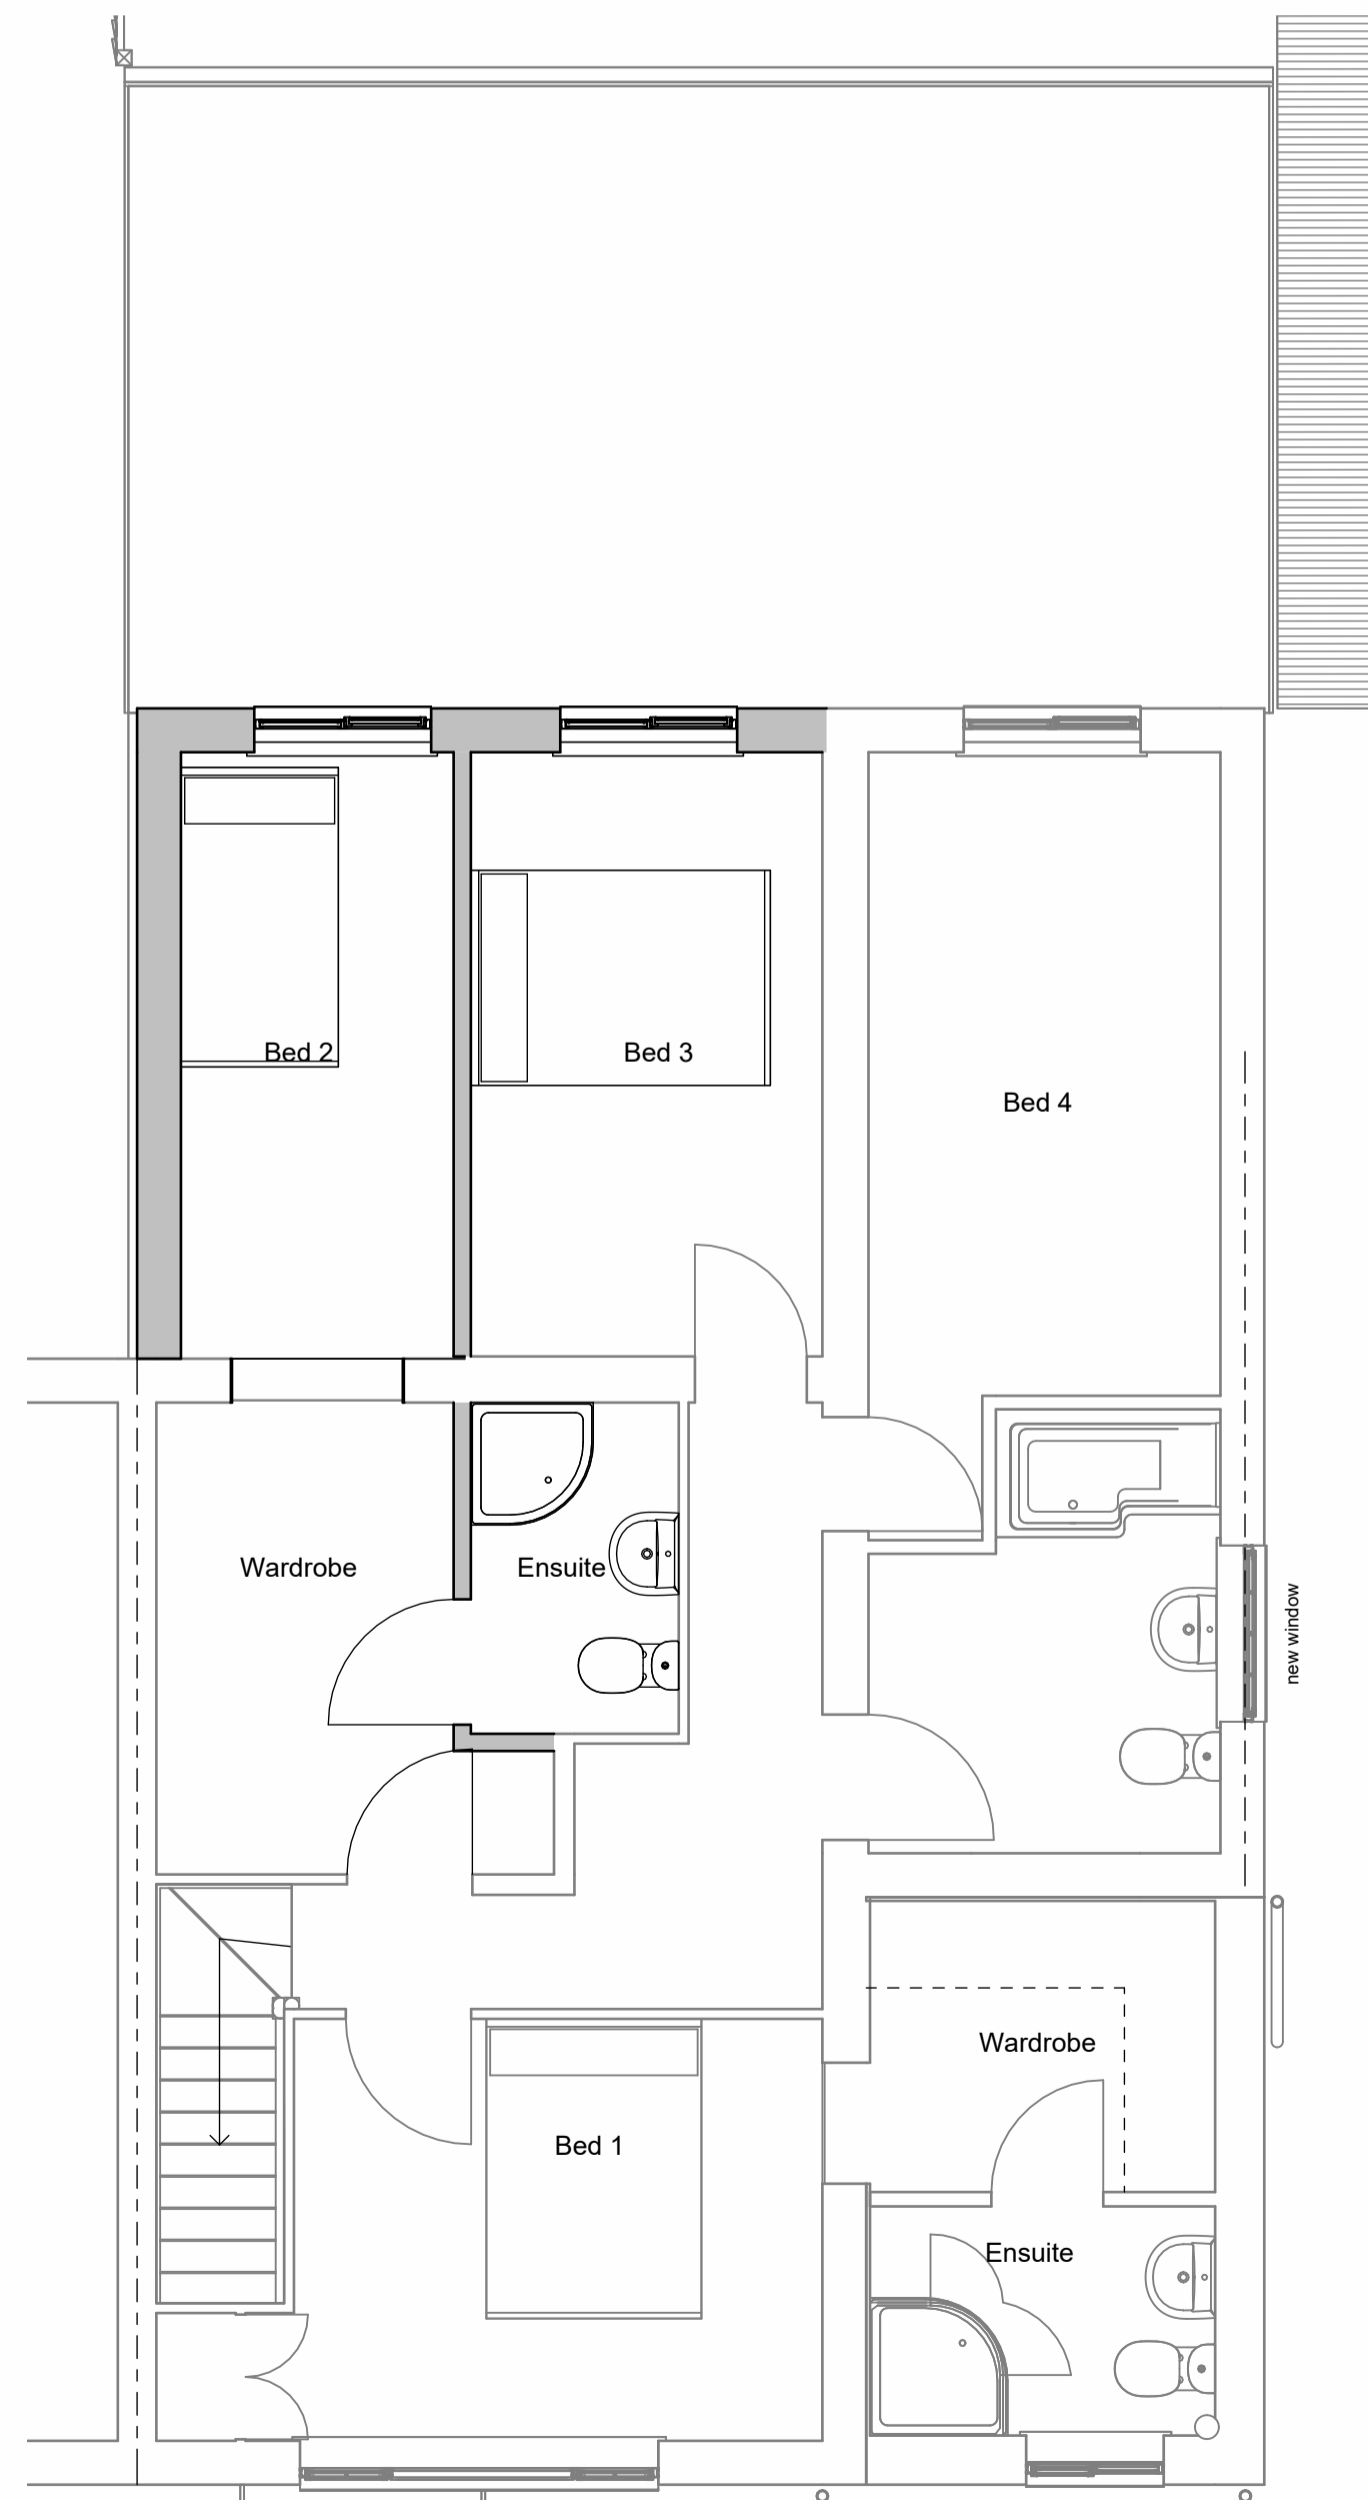

Planning Proposed First Floor
Scale 1 : 50

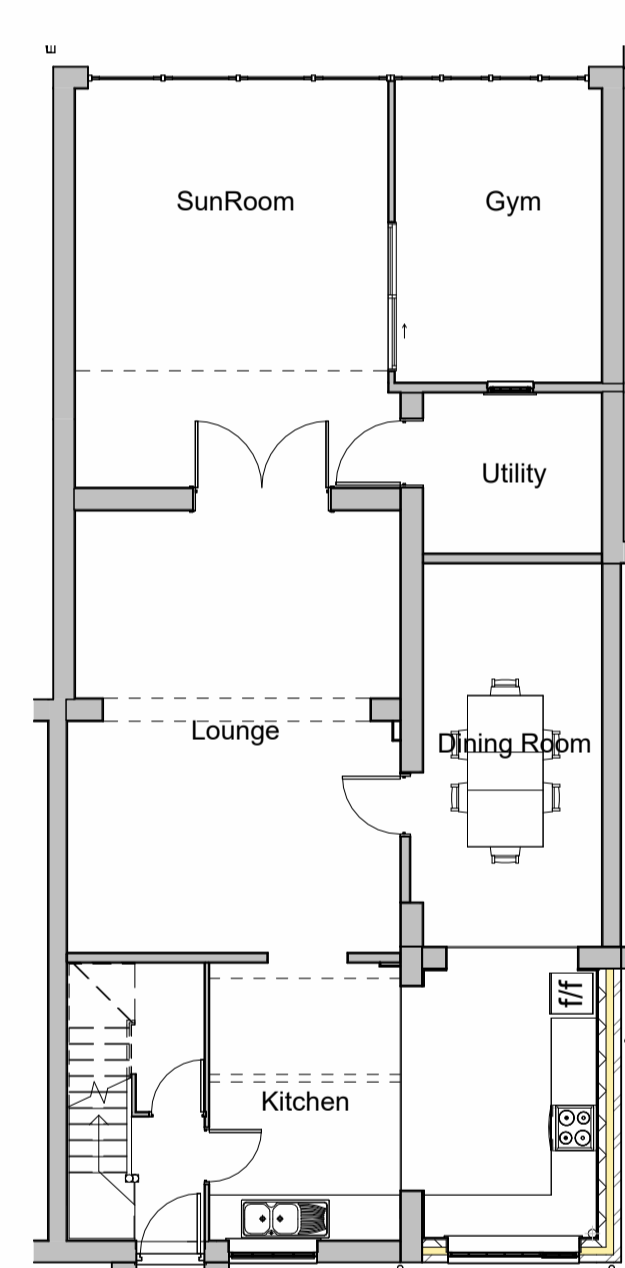


Planning Existing Ground Floor
Scale 1 : 100



Planning Existing First Floor
Scale 1 : 100



Planning Existing Site Plan
Scale 1 : 200

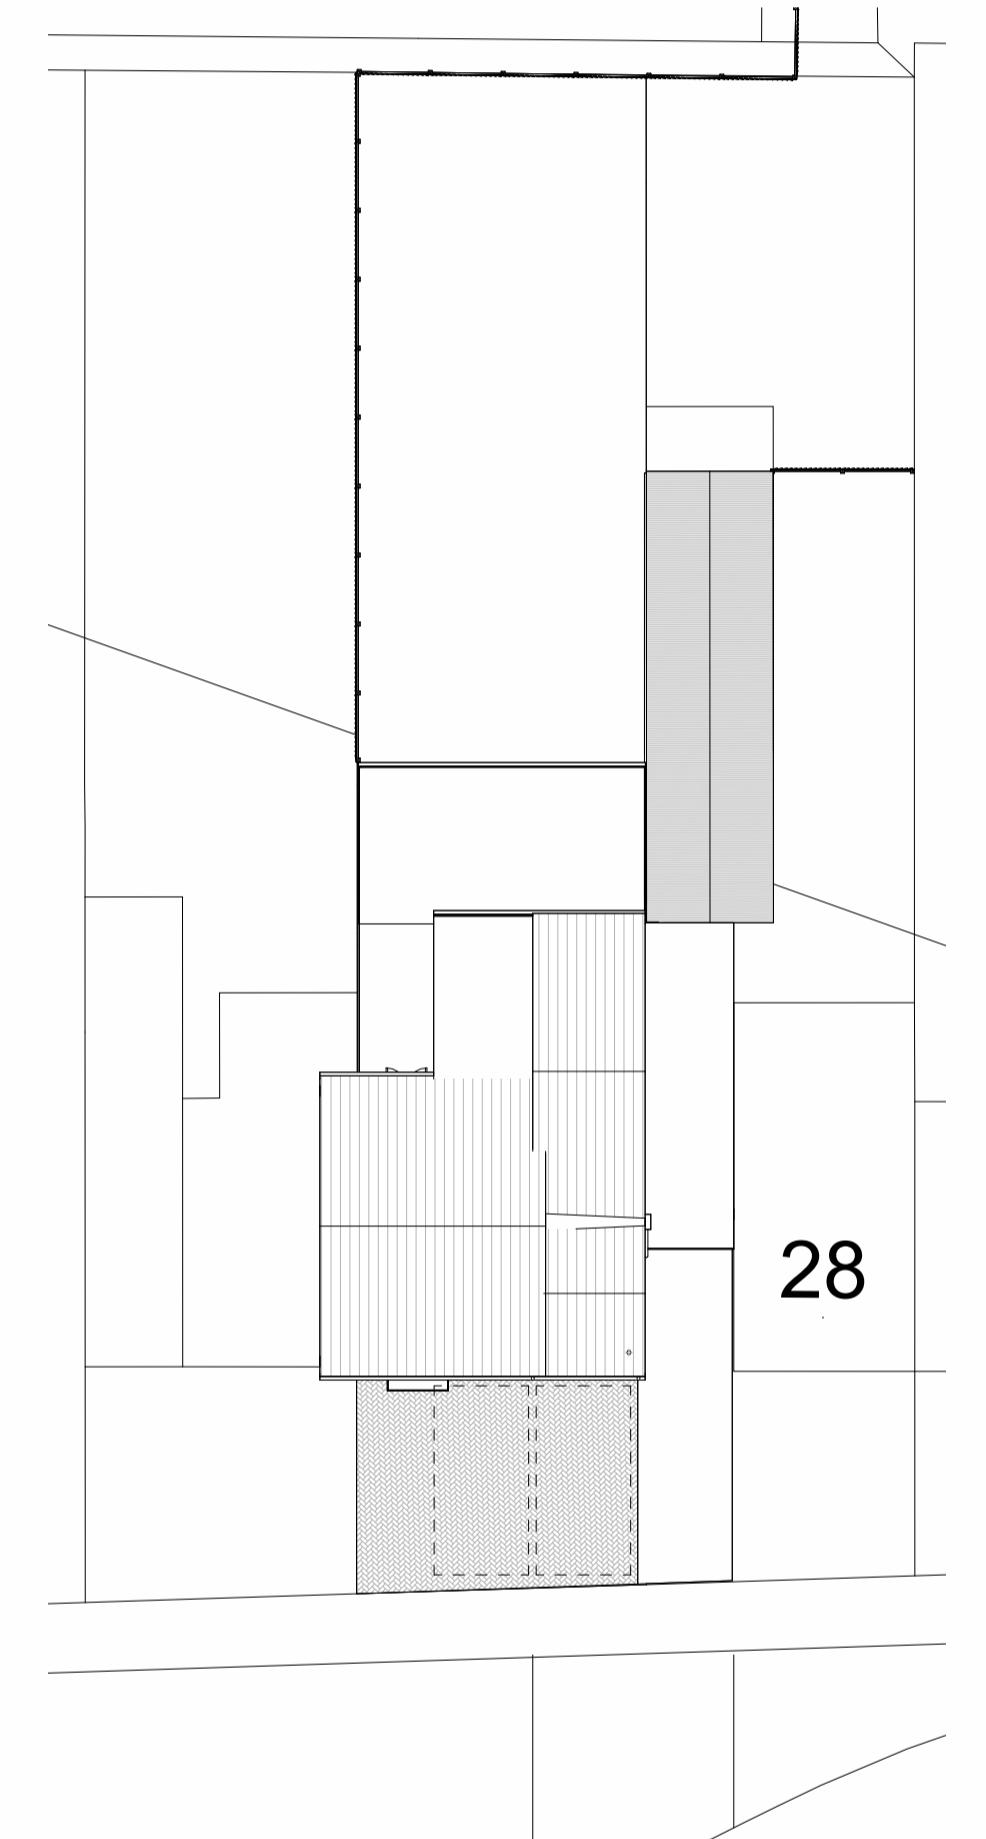

Planning Proposed Site Plan
Scale 1 : 200



Planning Proposed Street Scene
Scale 1 : 100

A Site plans amended 19-03-24

Ian Gowler Consulting Ltd
Architectural and Domestic
Energy Consultant
Grove House, 22 Primrose Hill, Duddington, Cambs, PE15 0SU
tel. 01354 667005 email. ian@gowler-architectural.co.uk

Proposed Two Storey Front Extension to 30
The Hawthorns, Chatteris for Mr Simpson

Planning Drawing

date created 09-02-24 scale As indicated @ A1 drawing no. 157 - P10 rev A