



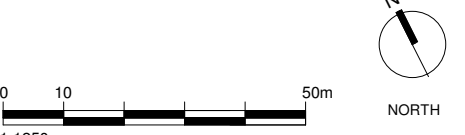

- Planning Application Boundary
- Land under applicant control but not forming part of the application
- Existing buildings
- Existing buildings to be demolished



EDGE GROVE SCHOOL - STABLE BLOCK


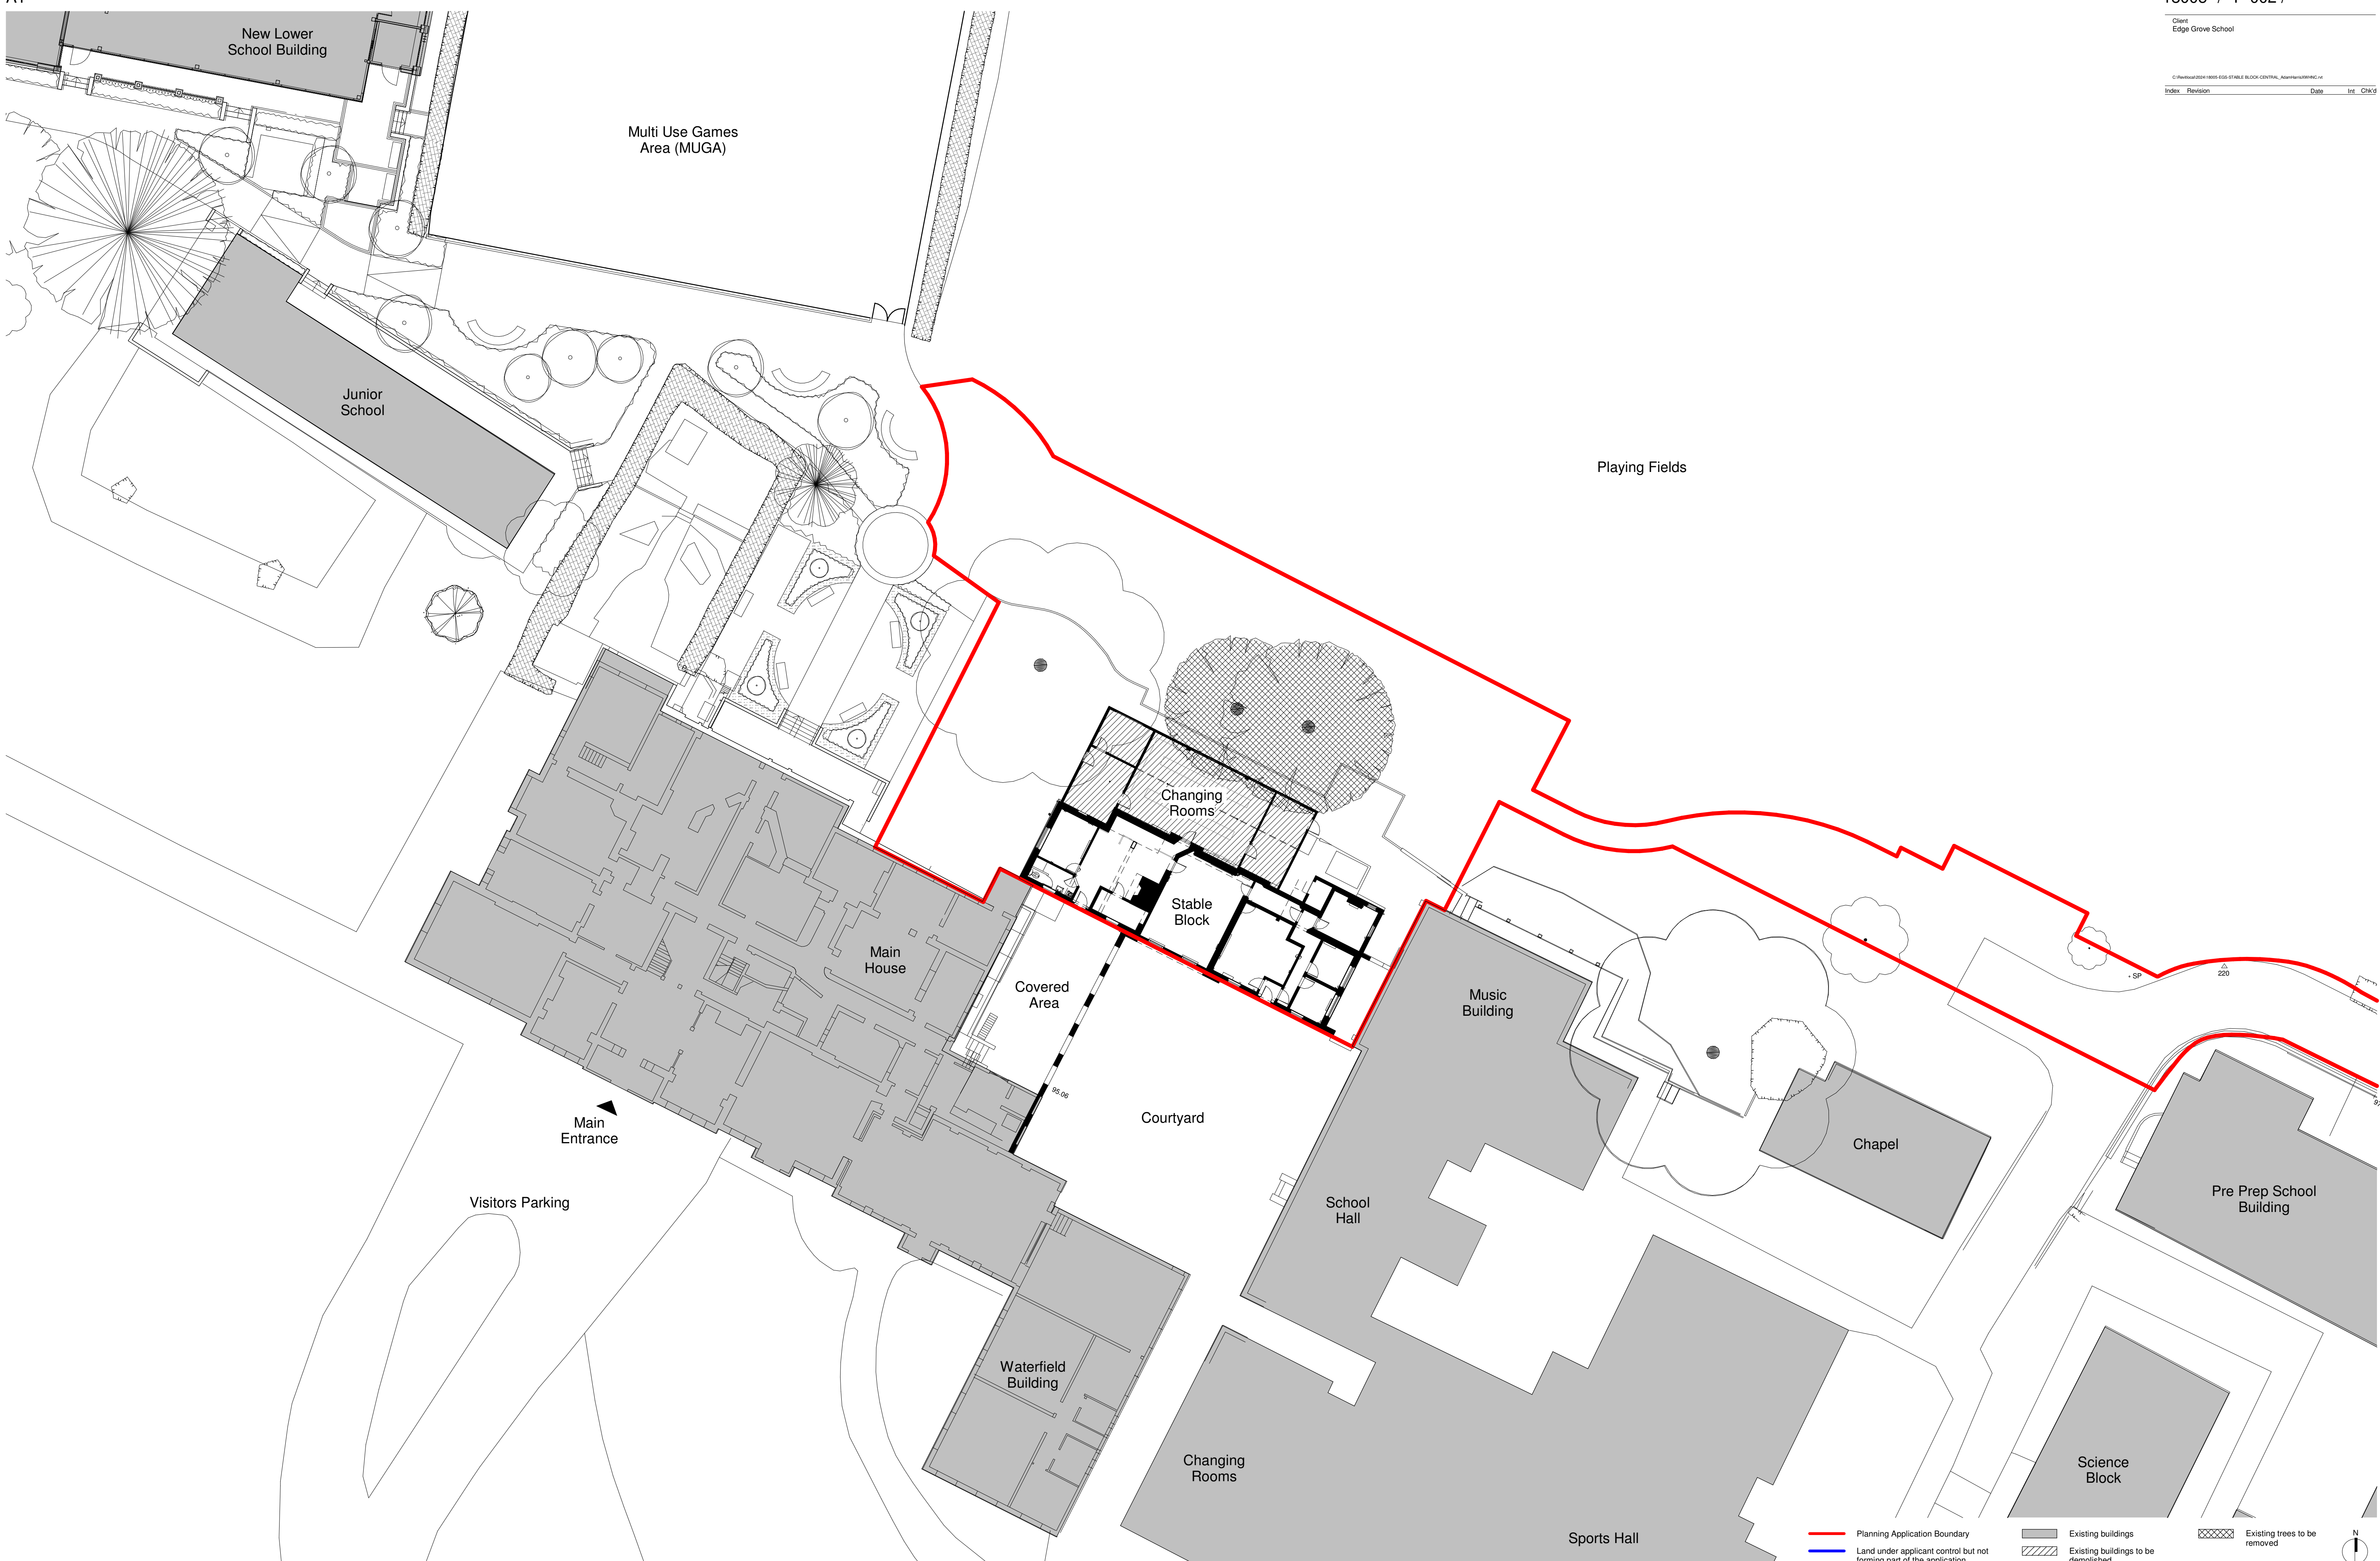


Planning Application Boundary	Existing buildings	Existing trees to be removed
Land under applicant control but not forming part of the application	Existing buildings to be demolished	NORTH



Job N. Dwg N. 18005 / P-002	Rev -	Scale 1 : 200	Status PLANNING	Job EDGE GROVE SCHOOL - STABLE BLOCK
Date 07/03/2024	Director JA	Author AH	Check JA	Drawing EXISTING SITE PLAN

NOTE: All figures are approximate and have been measured and approved in a manner as defined by the current edition of the Institution of Chartered Surveyors' Rules. Figures relate to the current stage of the project and any development subsequent to the date of the issue of this Plan should include the appropriate revision details. Reproduced from Ordnance Survey mapping under Licence Numbers APN15278 & 10000409.


EDGE GROVE SCHOOL - STABLE BLOCK

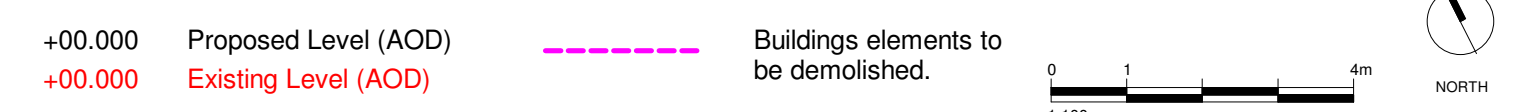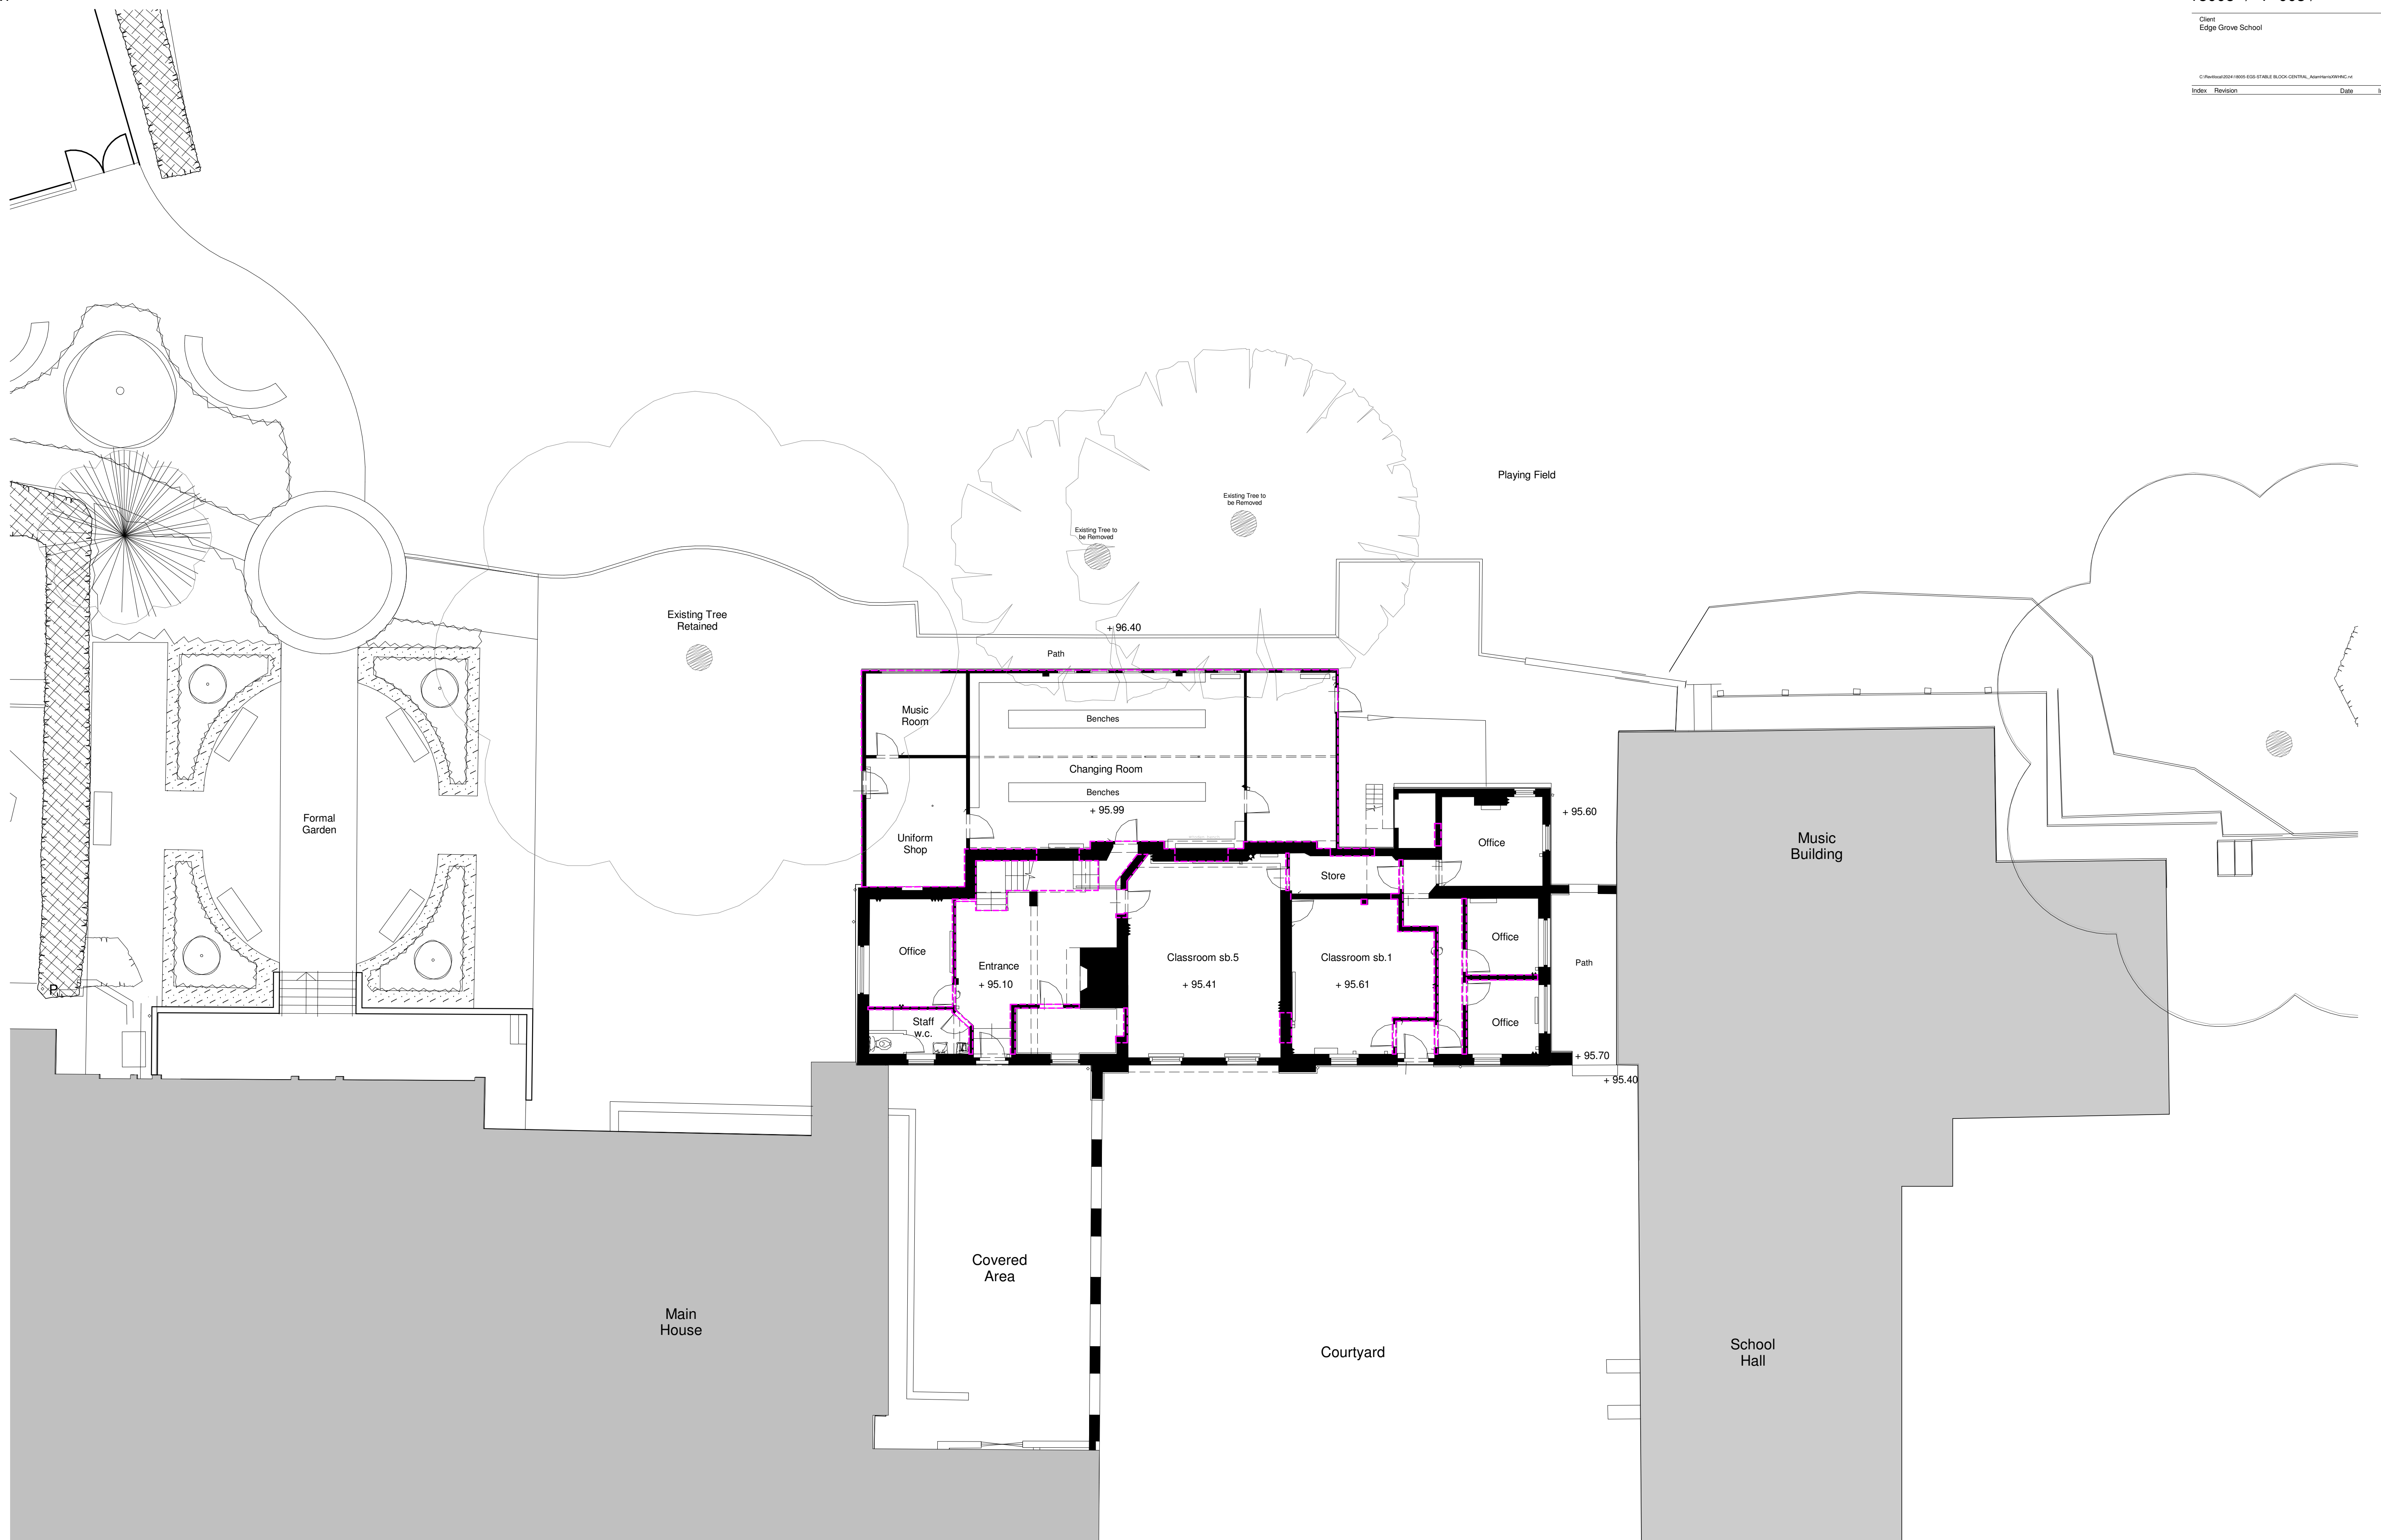

EDGE GROVE SCHOOL - STABLE BLOCK

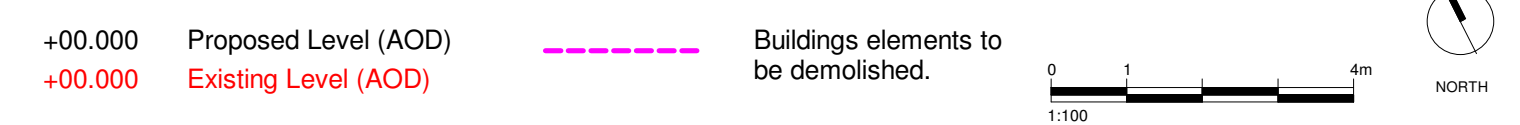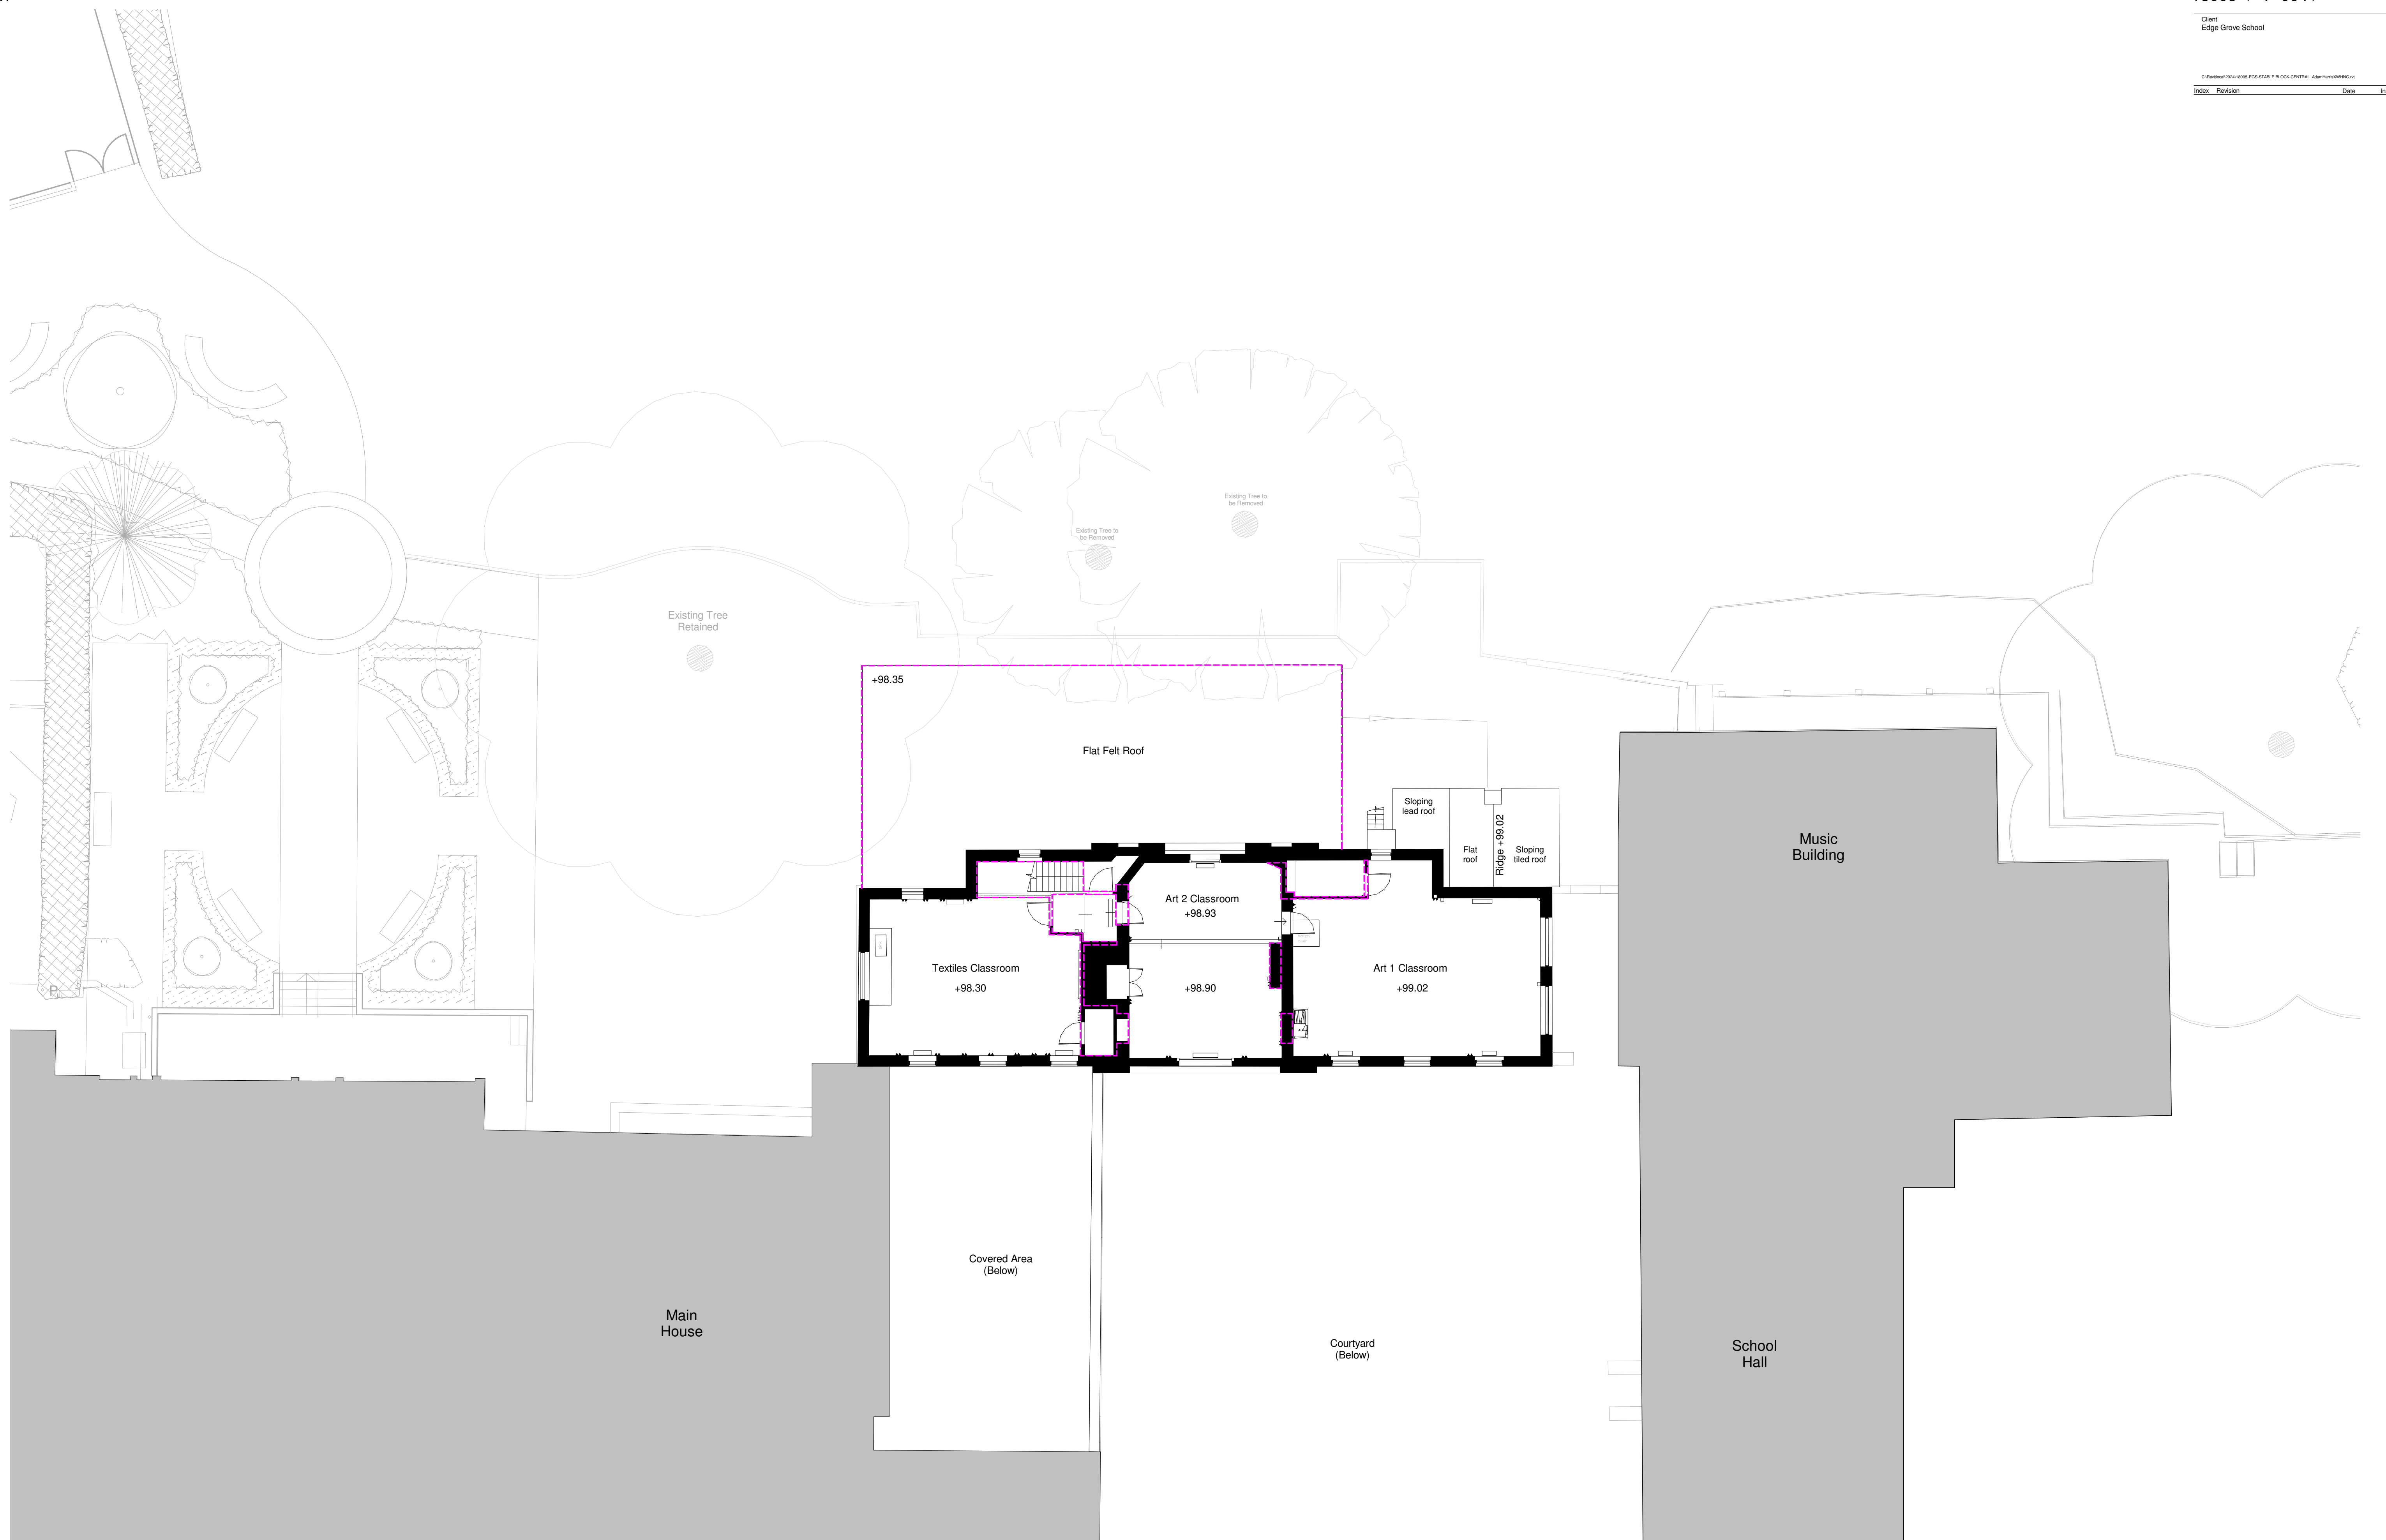

EDGE GROVE SCHOOL - STABLE BLOCK

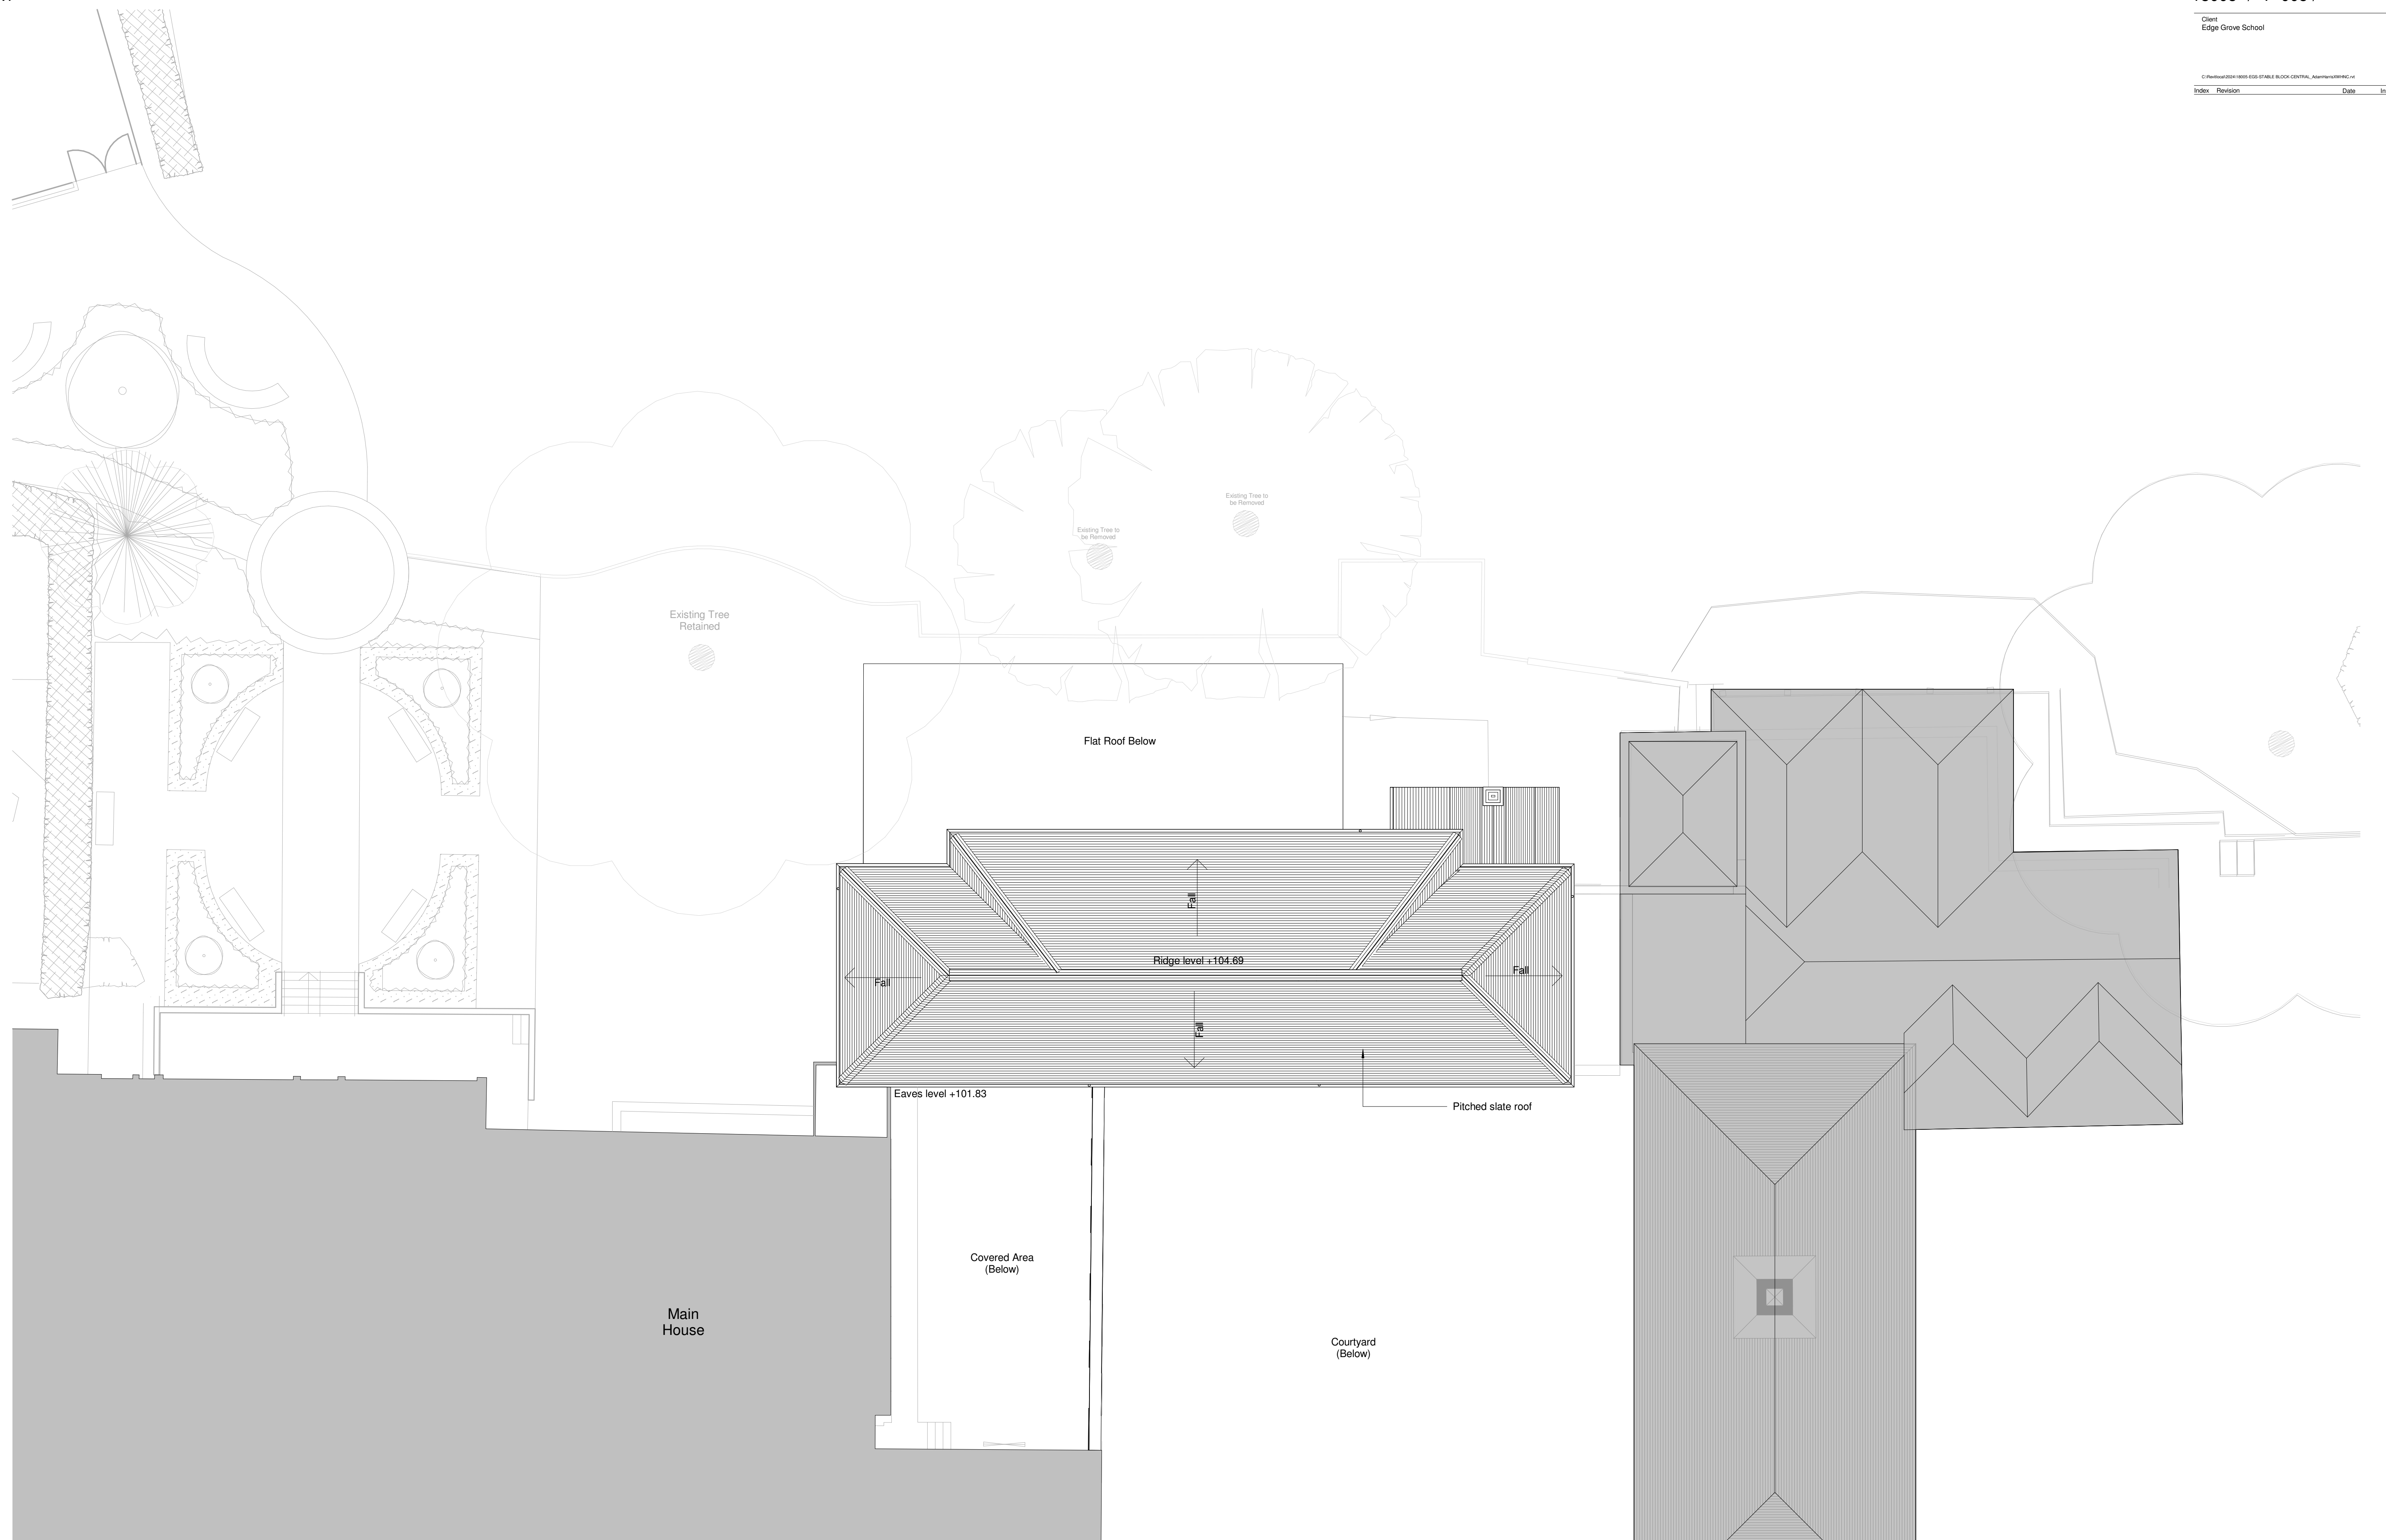


+0.000 Proposed Level (AOD) --- Buildings elements to be demolished.
 +0.000 Existing Level (AOD)

0 1 2 3 4m
 1:100 NORTH


EDGE GROVE SCHOOL - STABLE BLOCK

Job N	Dir N	Rev	Scale	Status	Job
18005	/	P-005	1:100	PLANNING	EDGE GROVE SCHOOL - STABLE BLOCK
Date	Director	Author	Check	Drawing	
07/03/2024	JA	AH	JA	EXISTING ROOF PLAN	



NOTE: All figures are approximate and have been measured and expressed in a manner as defined by the current edition of the National Code of Measuring Practice. Figures relate to the current stage of the project and any development subsequent to the date of the issue of this drawing should be allowed for the relevant and identifiable elements of the design and building processes. Reproduced from Ordnance Survey mapping under Licence Numbers APN152718 & 150505405.

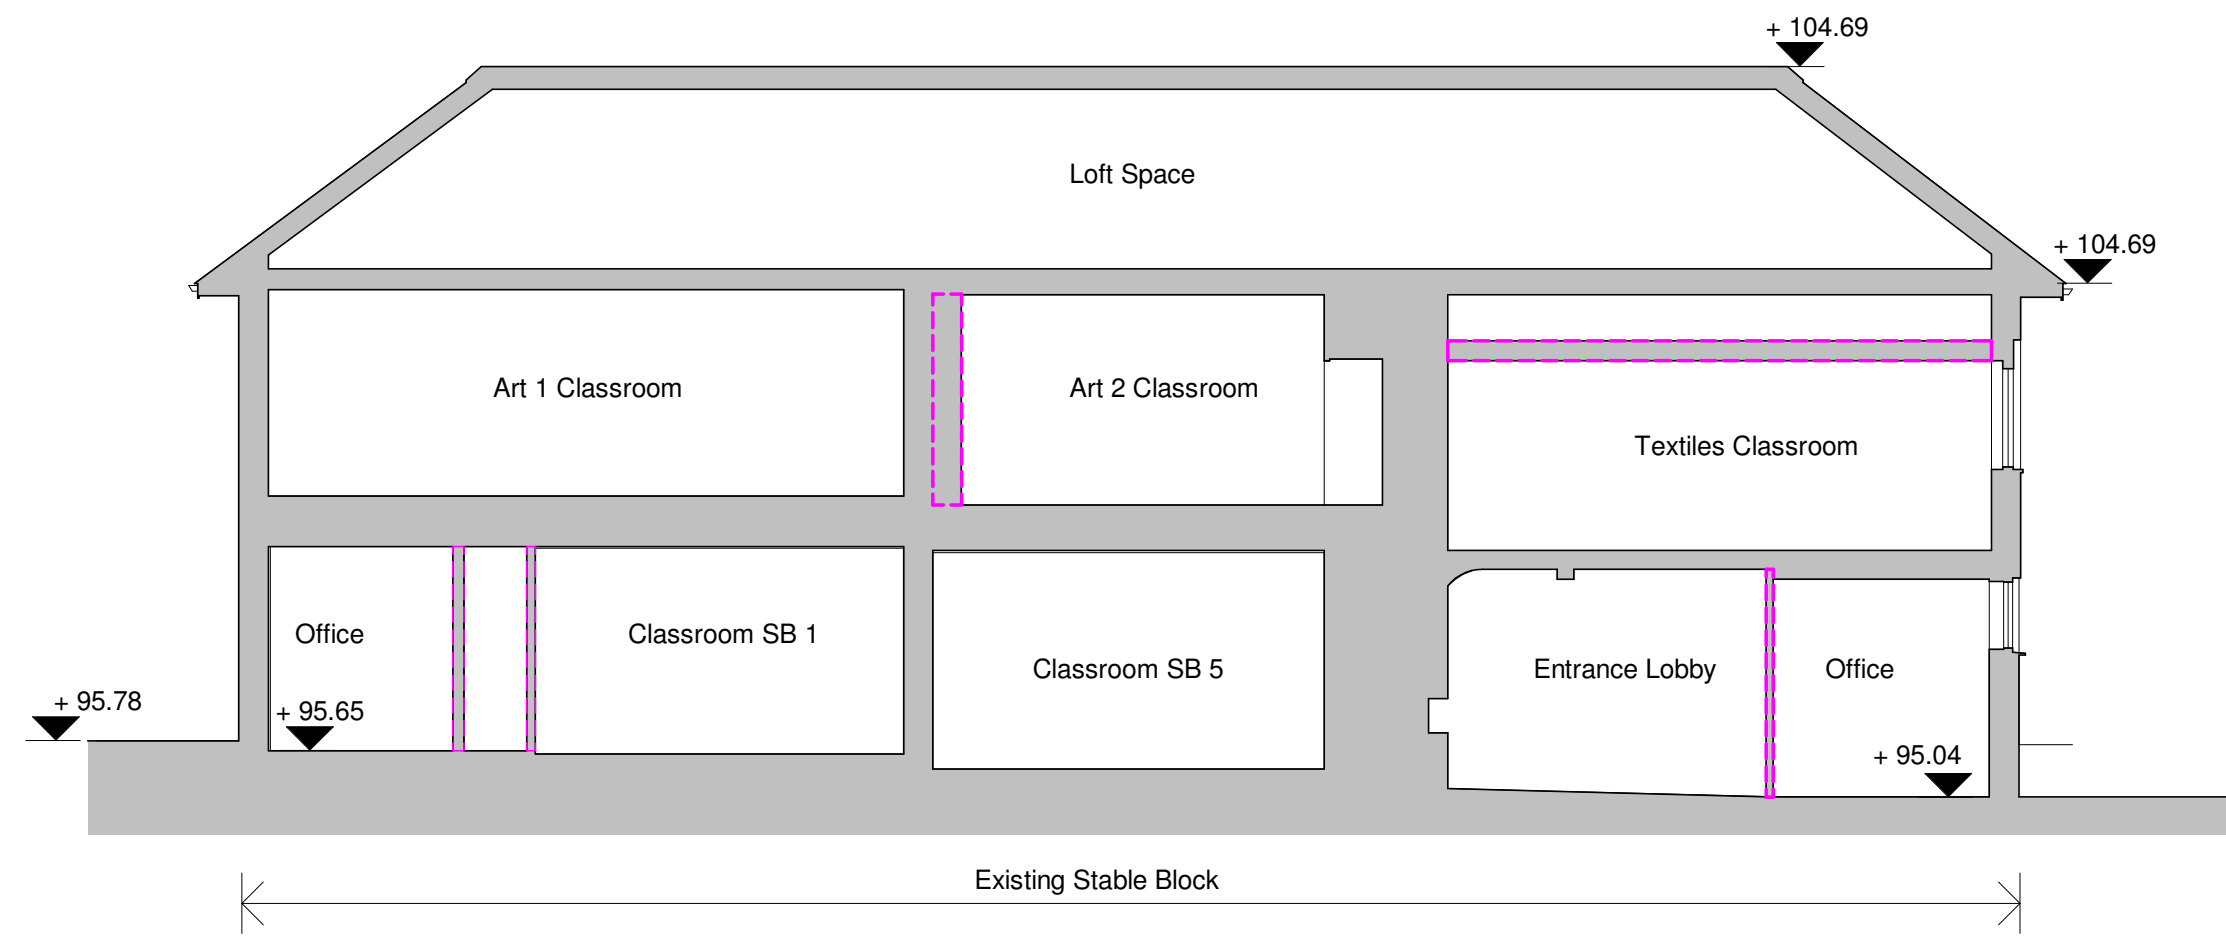

1 Existing Building Section A - A
1 : 100

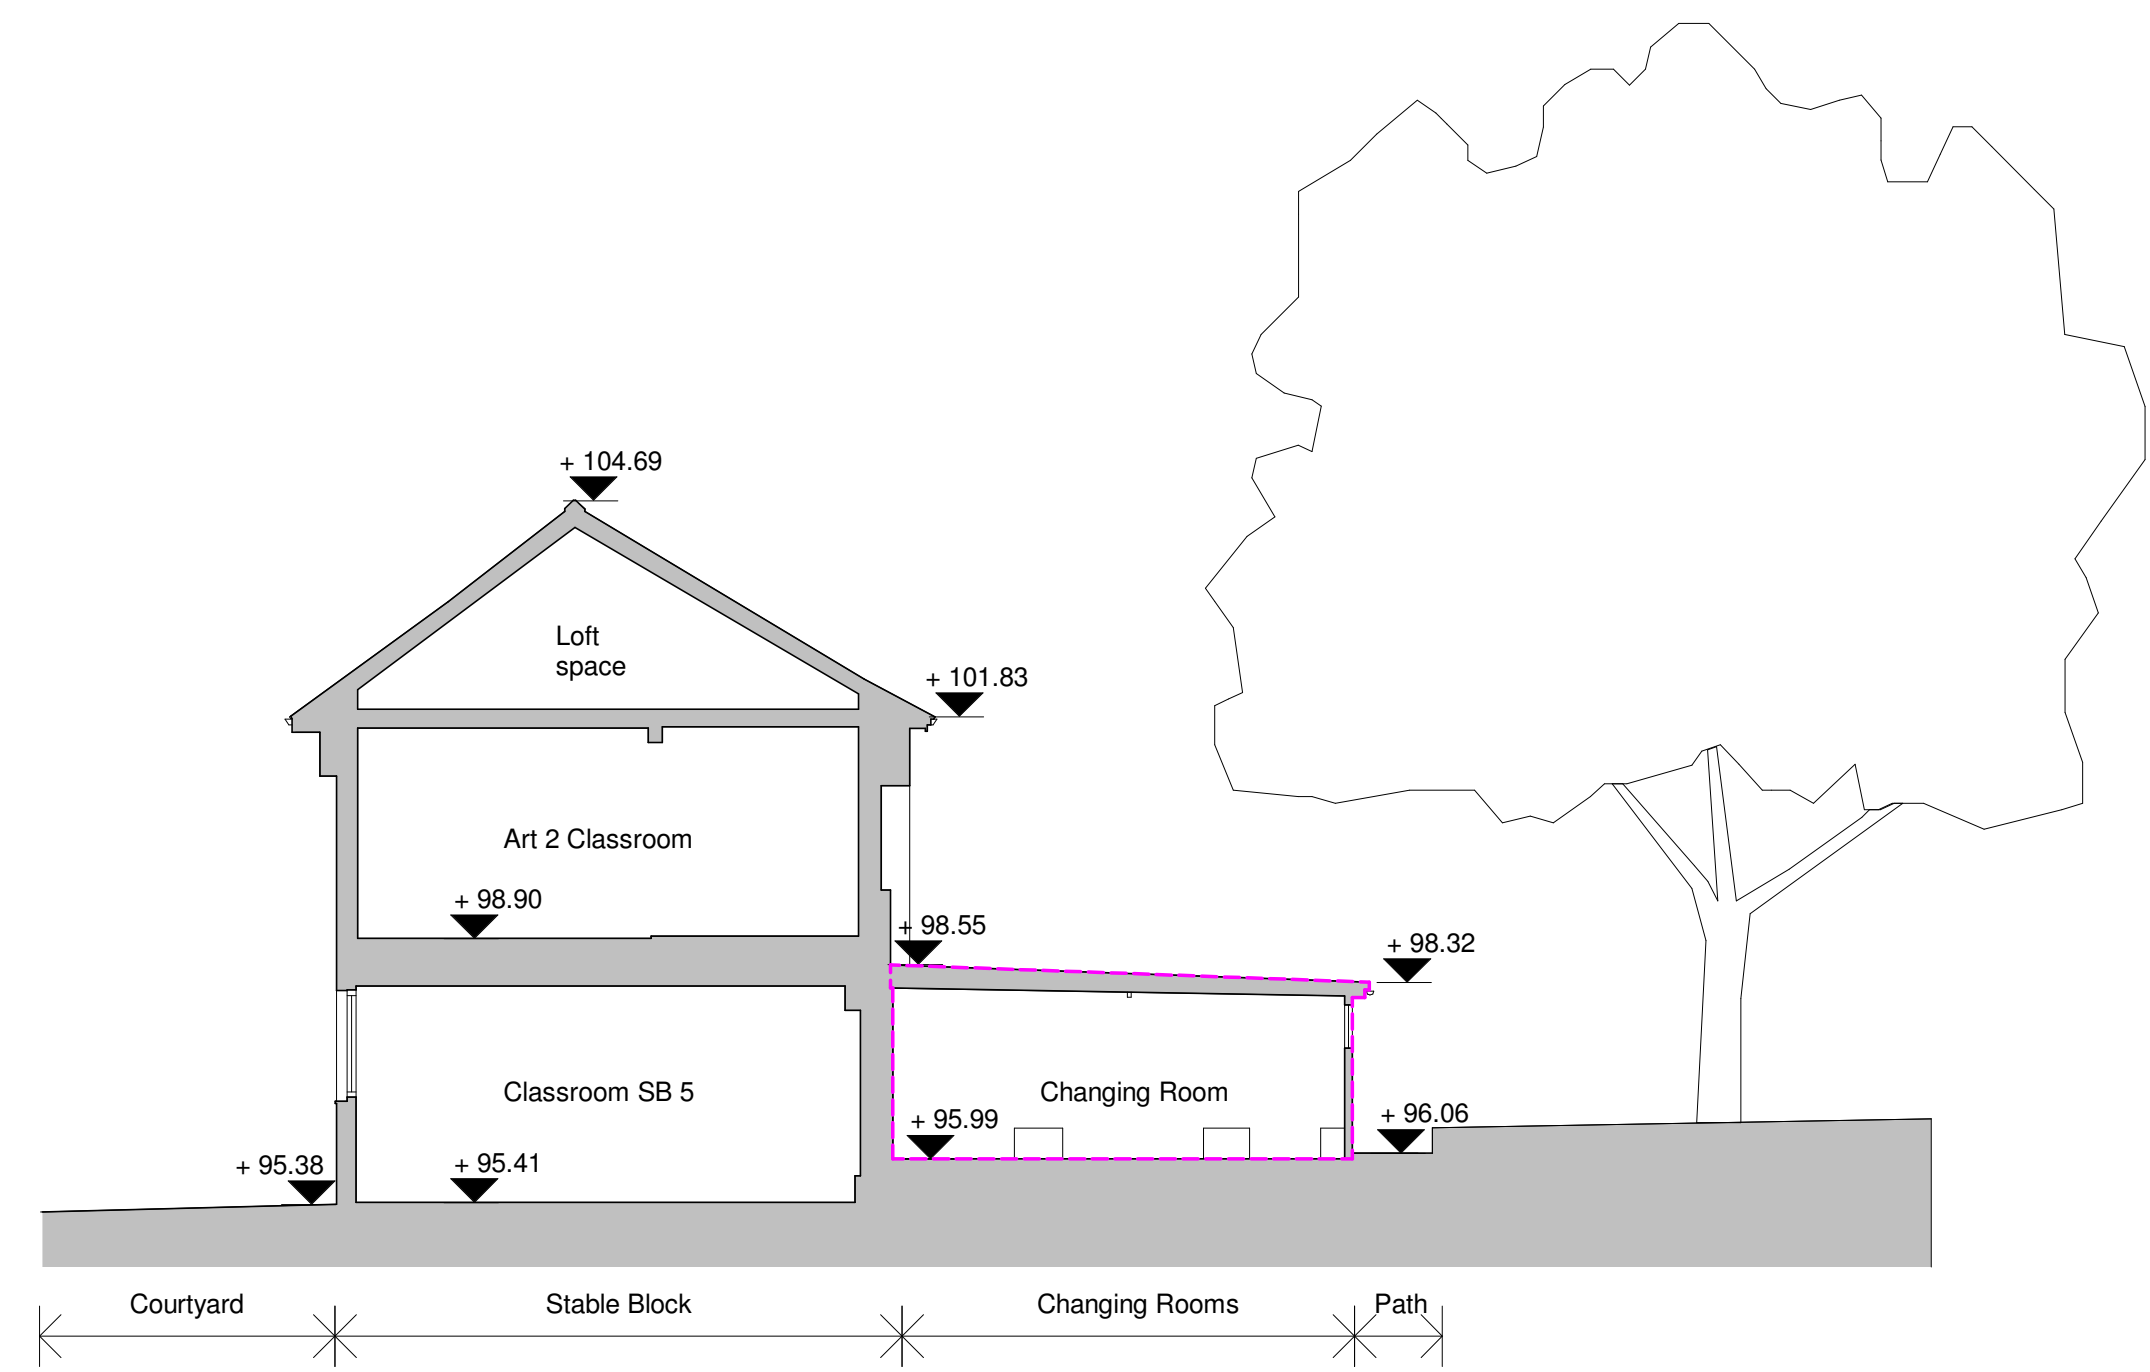


2 Existing Building Section B - B
1 : 100

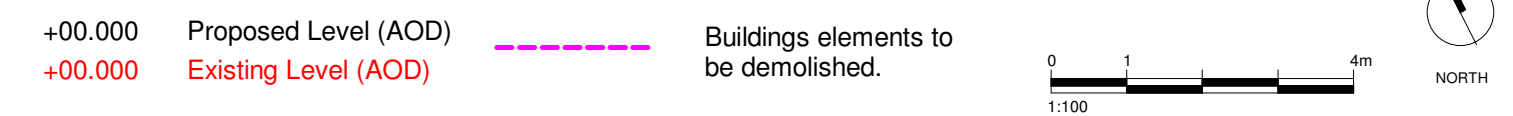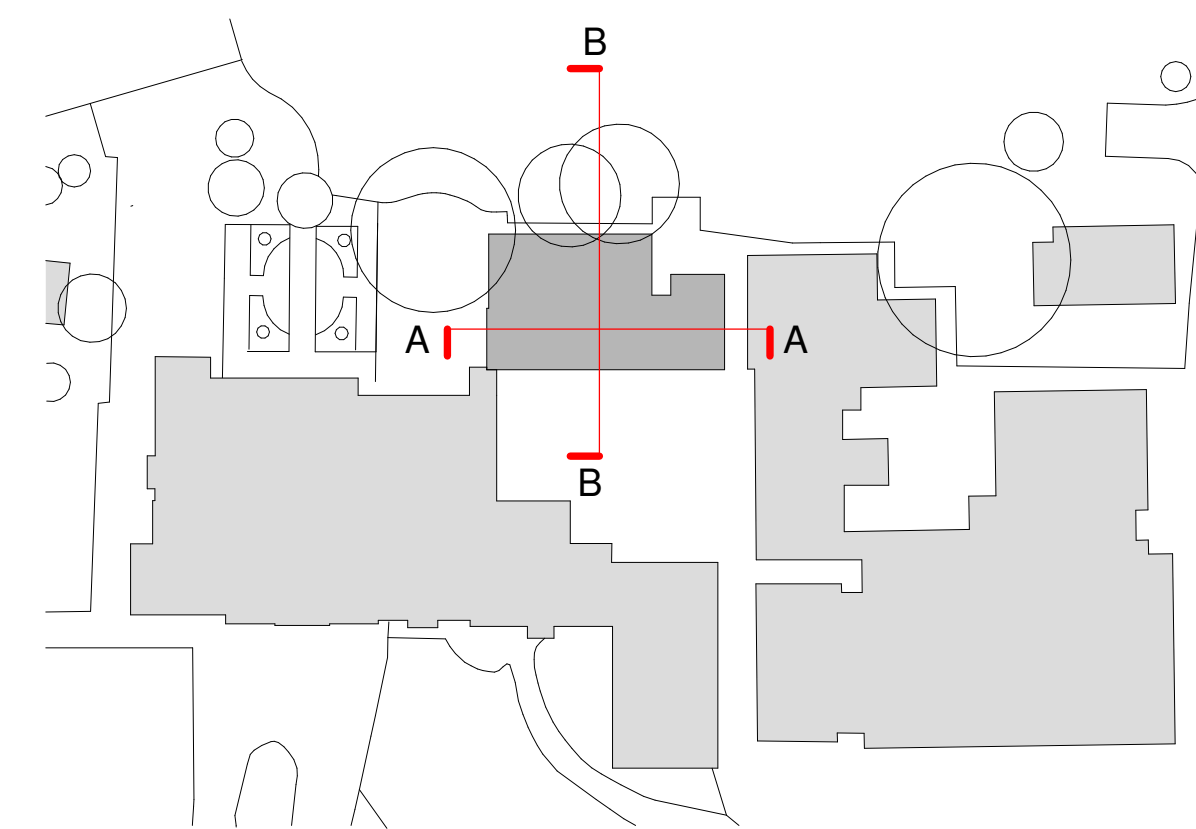


Job N	Dir N	Rev	Scale	Status	Job
18005 / P-006			1 : 100	PLANNING	EDGE GROVE SCHOOL - STABLE BLOCK
Date	Director	Author	Check	Drawing	
07/03/2024	JA	AH	JA	EXISTING SECTIONS	


NOTE: All figures are approximate and have been measured and expressed in a manner as defined by the current edition of the Building Code of Australia Practice. Figures relate to the current stage of the project and any development subsequent to the date of the issue of this information should proceed the approval of the relevant authorities. This drawing is to be read in conjunction with all other relevant information. Reproduced from Ordnance Survey mapping under Licence Numbers APN152718 & 15050549.

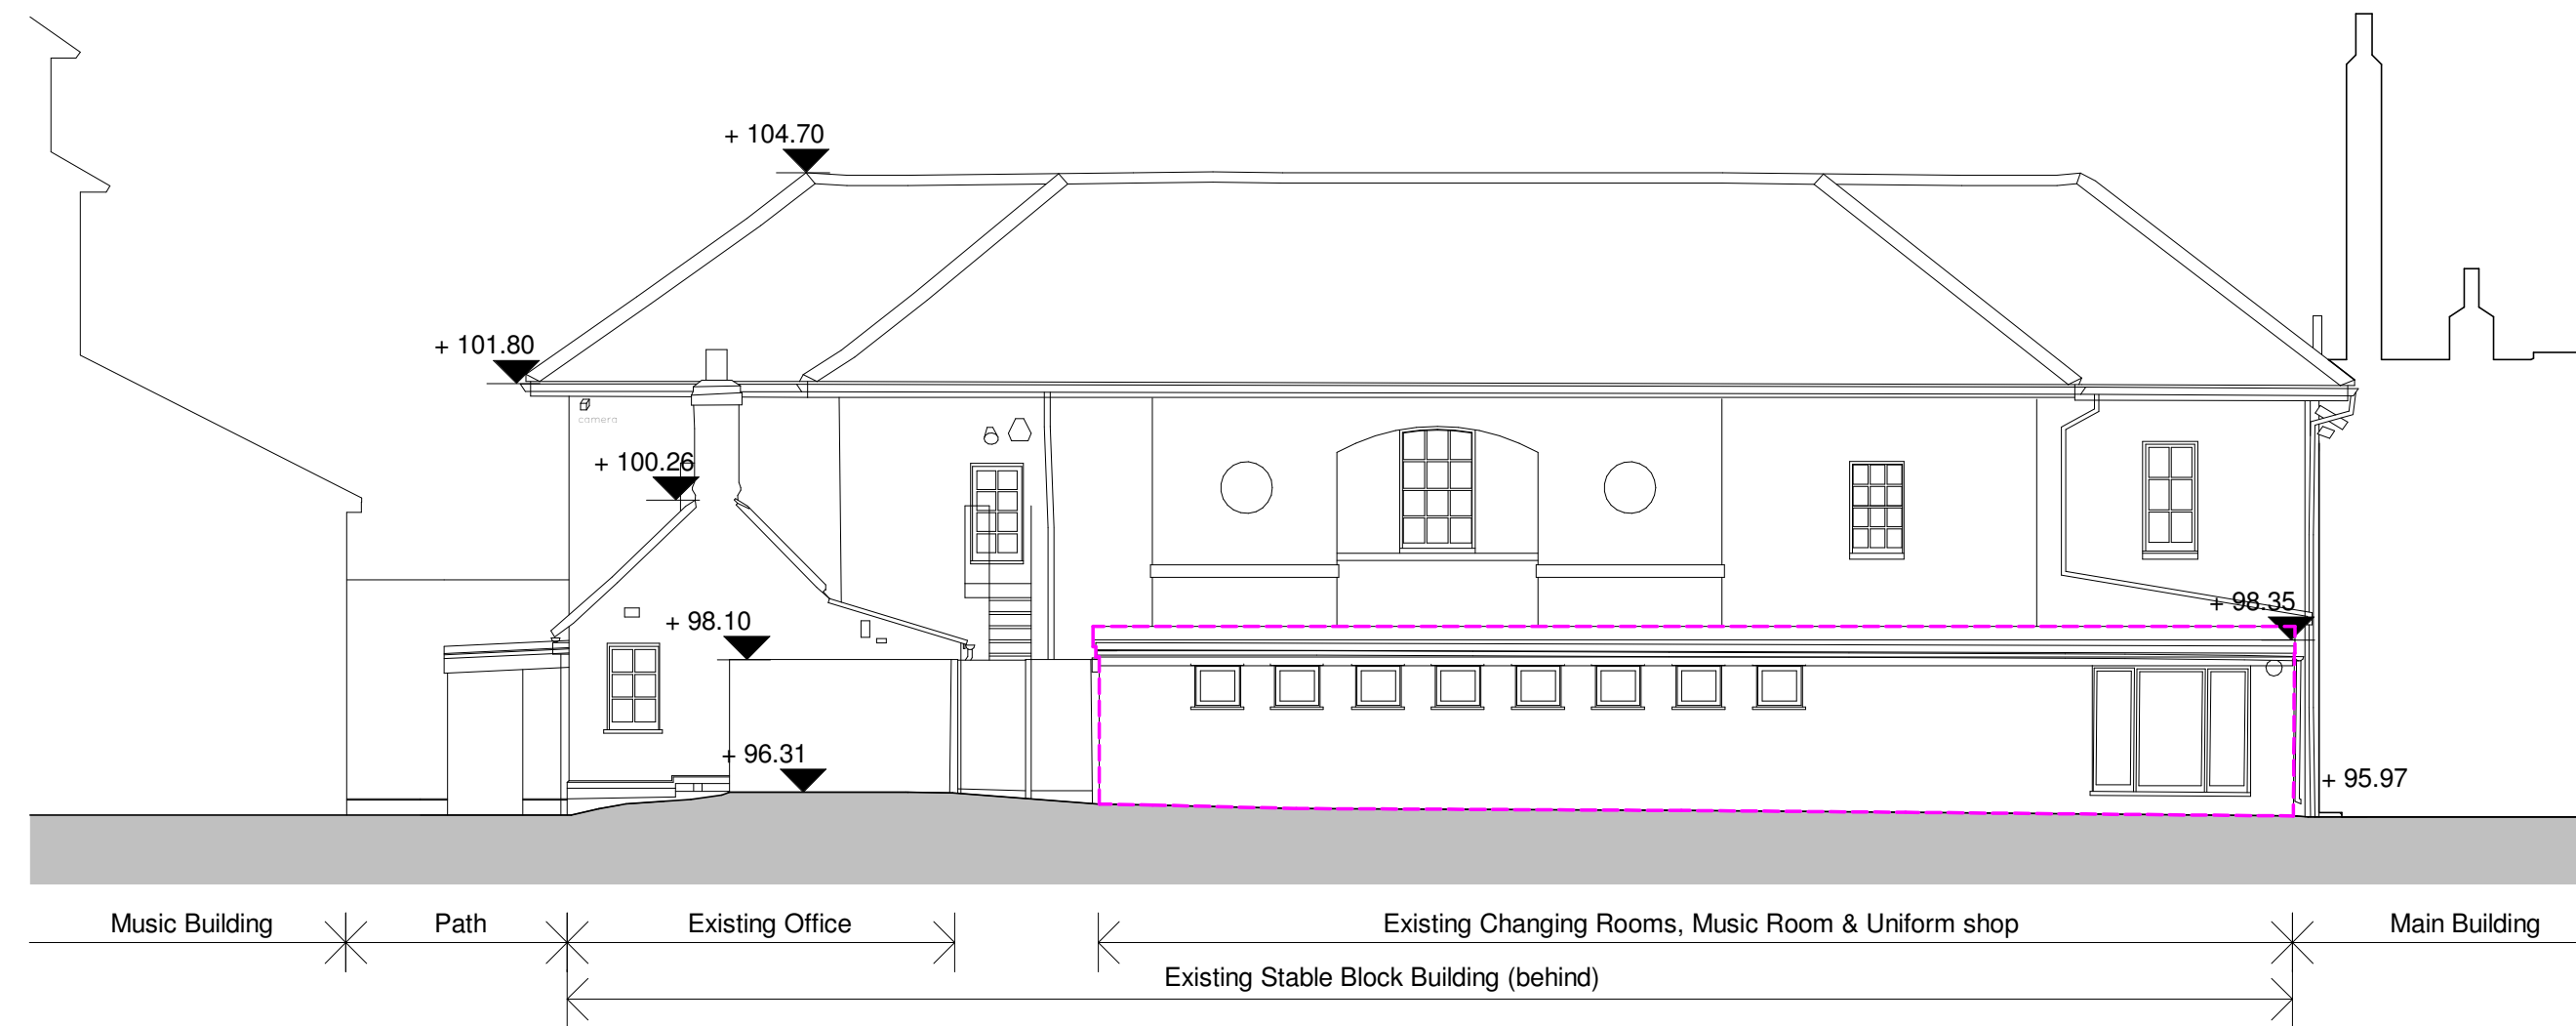


1 Existing North Elevation
1:100

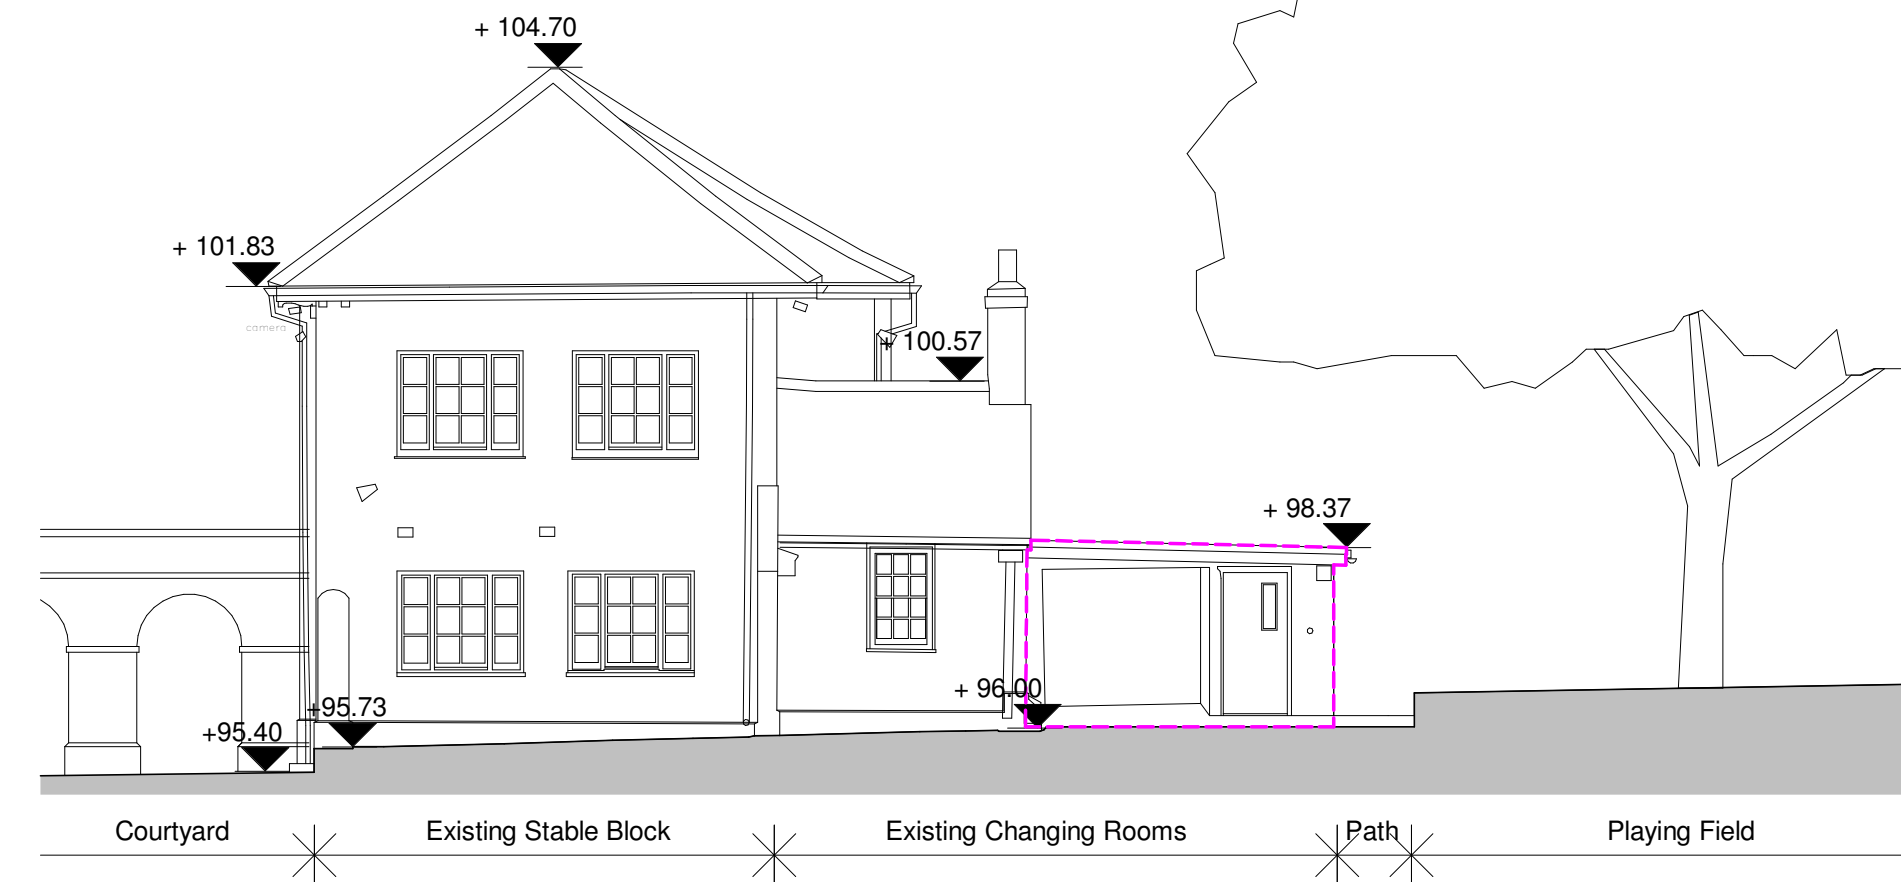


2 Existing East Elevation
1:100

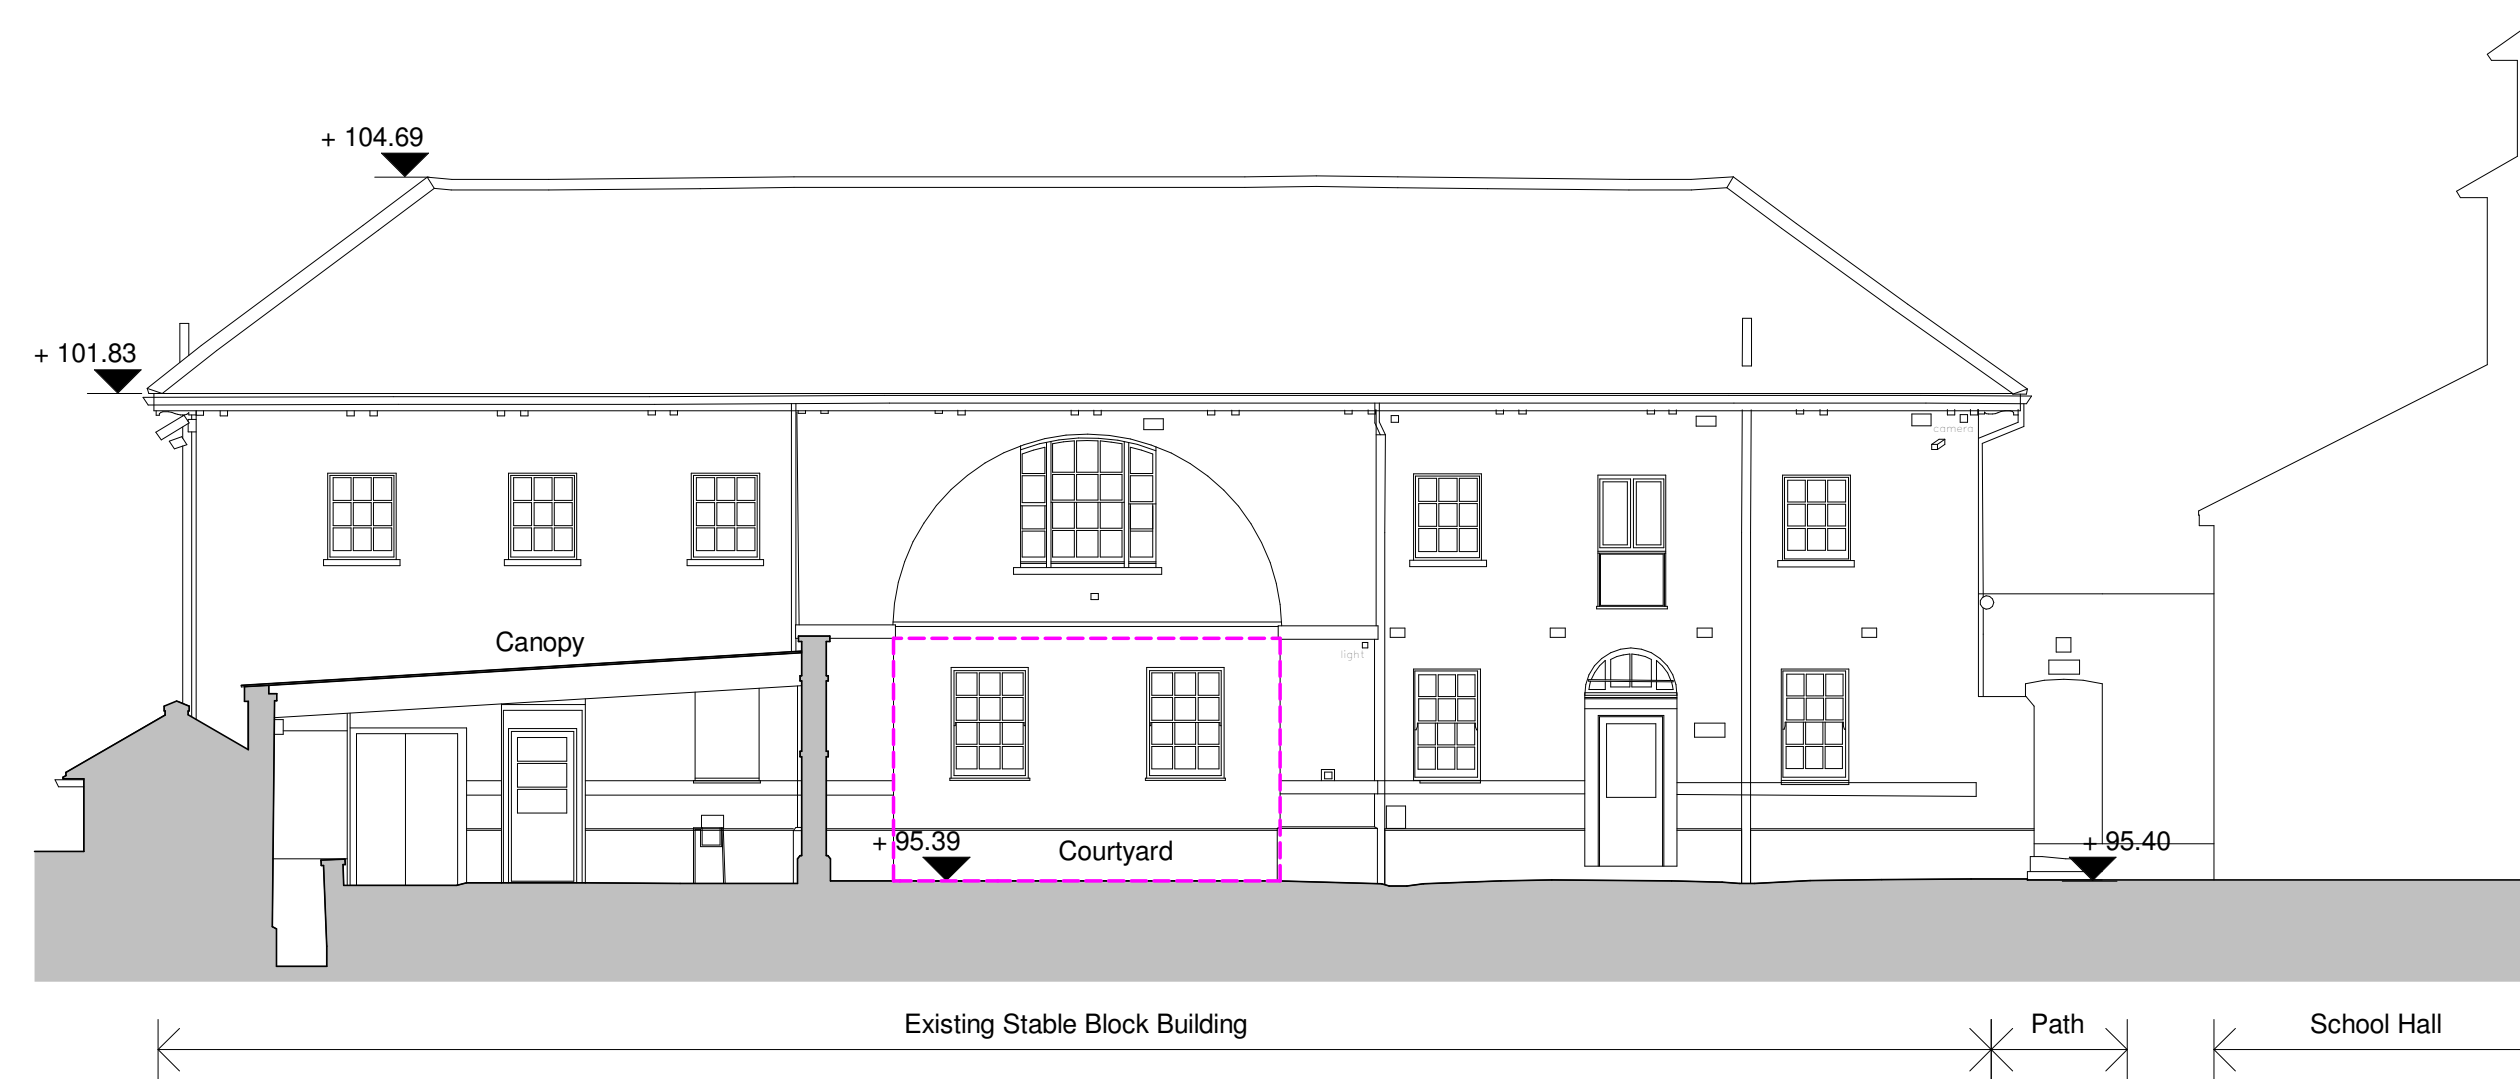


3 Existing South Elevation
1:100

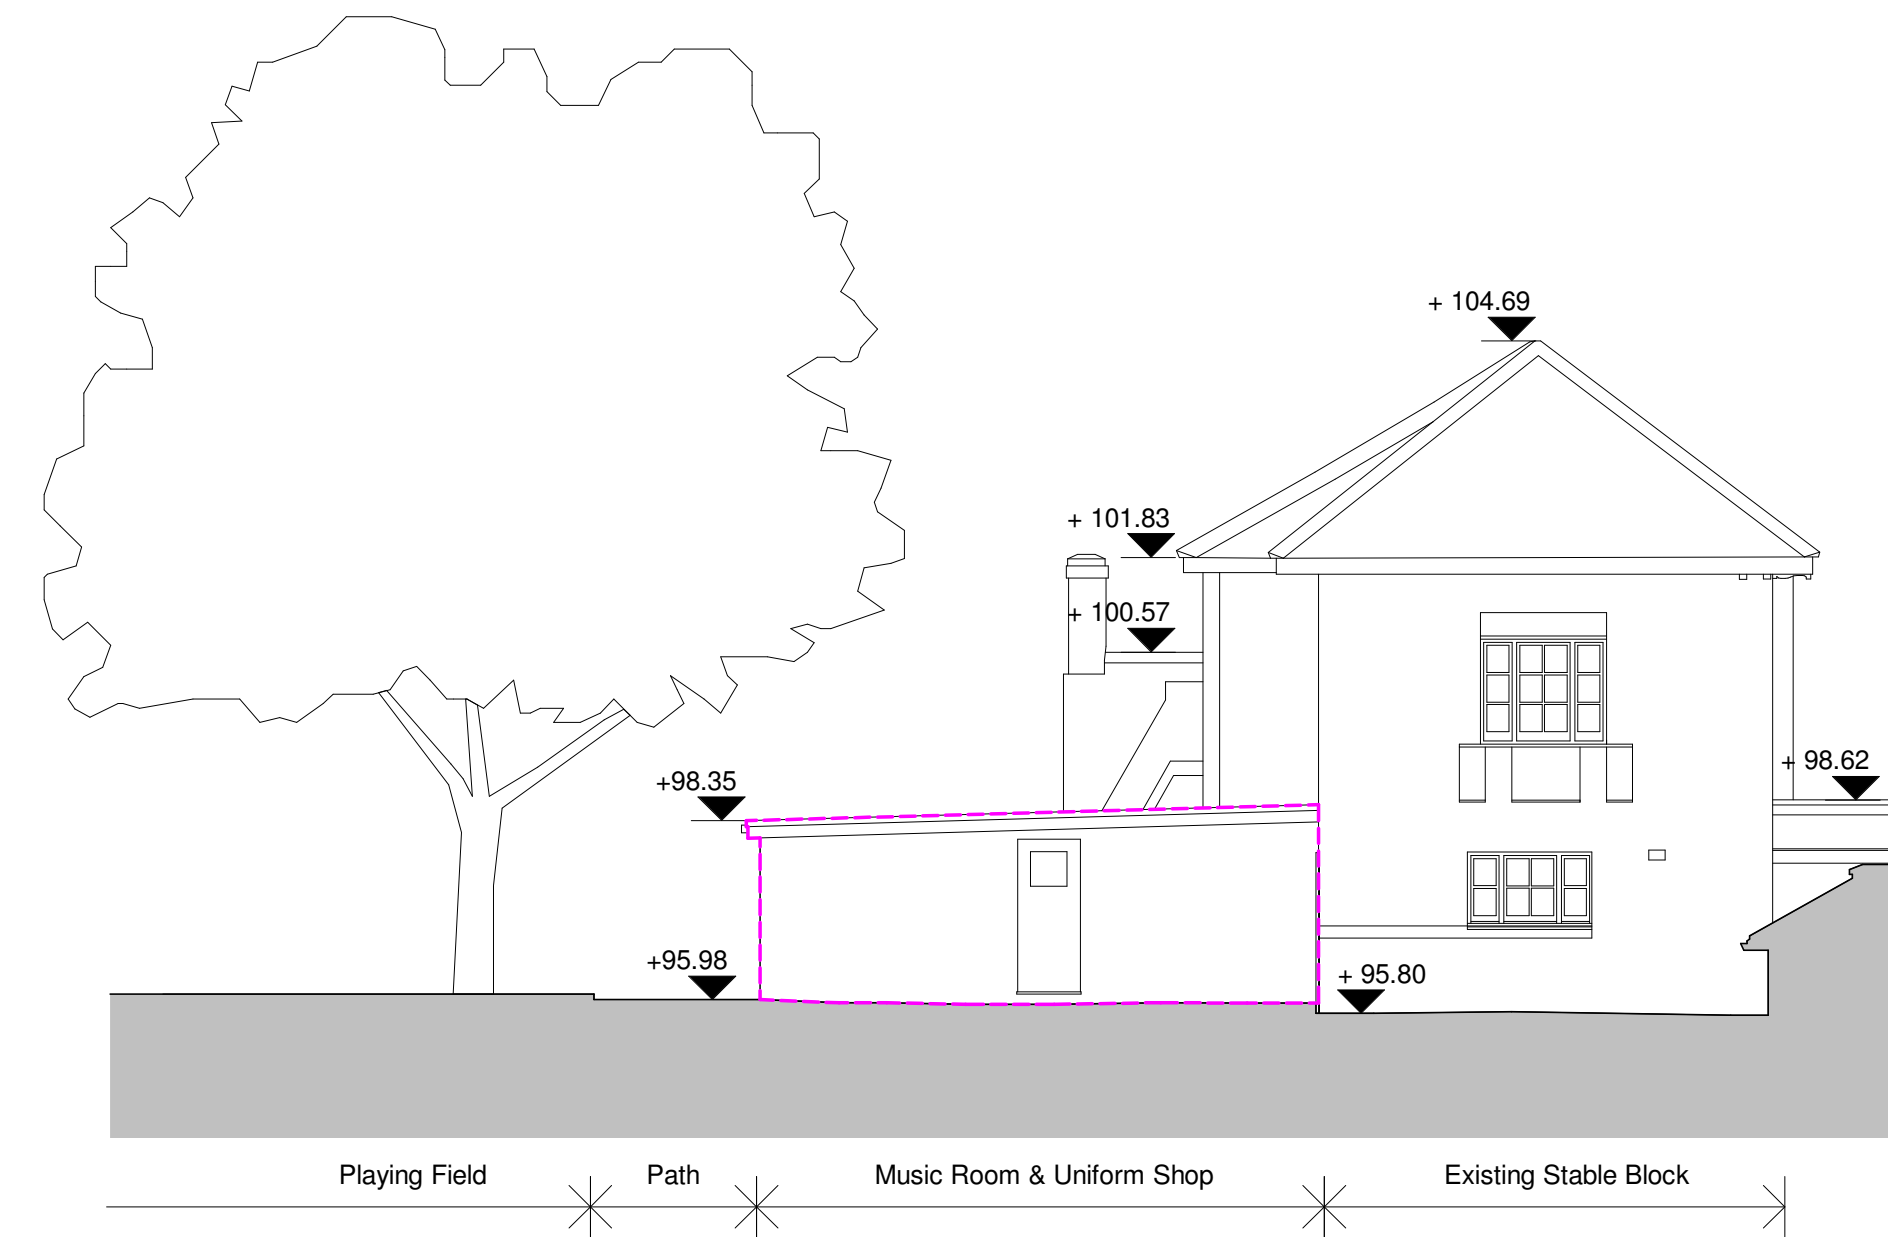

4 Existing West Elevation
1:100

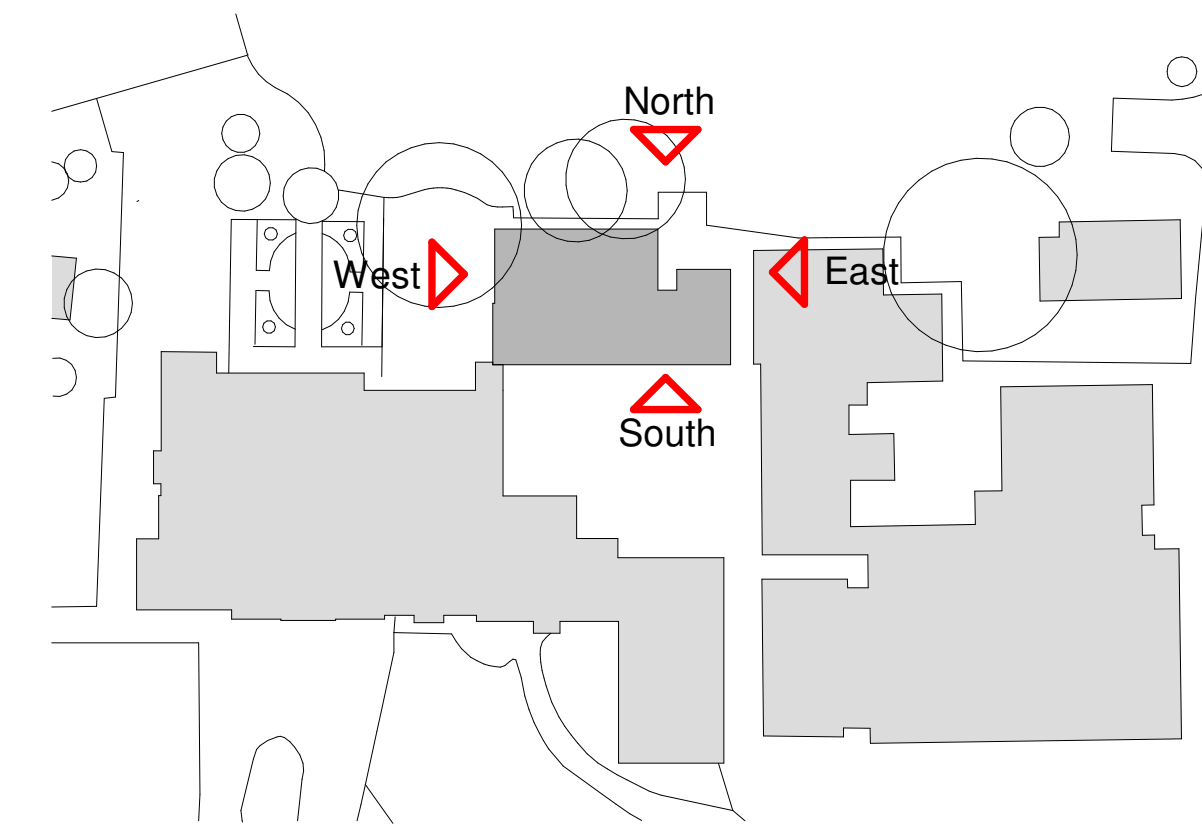

+00.000 Proposed Level (AOD)
 +00.000 Existing Level (AOD)
 Buildings elements to be demolished.

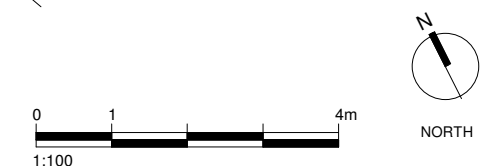


Job N	18005 / P-007	Rev	-	Scale	1:100	Status	PLANNING	Job	EDGE GROVE SCHOOL - STABLE BLOCK
Date	07/03/2024	Director	JA	Author	AH	Check	JA	Drawing	EXISTING ELEVATIONS

NOTE: All figures are approximate and have been measured and approved in a manner as defined by the current edition of the National Code of Measuring Practice. Figures relate to the current stage of the project and any development subsequent to the date of this plan. This information should not be used for any other purpose. Reproduced from Ordnance Survey mapping under Licence Numbers 100029788 & 100029789. This drawing is to be read in conjunction with all other relevant information.




NOTE: Refer to Design & Access drawings for indicative landscape proposals.

— Planning Application Boundary
 — Land under applicant control but not forming part of the application

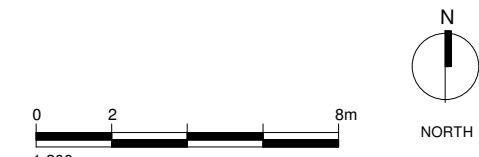


EDGE GROVE SCHOOL - STABLE BLOCK

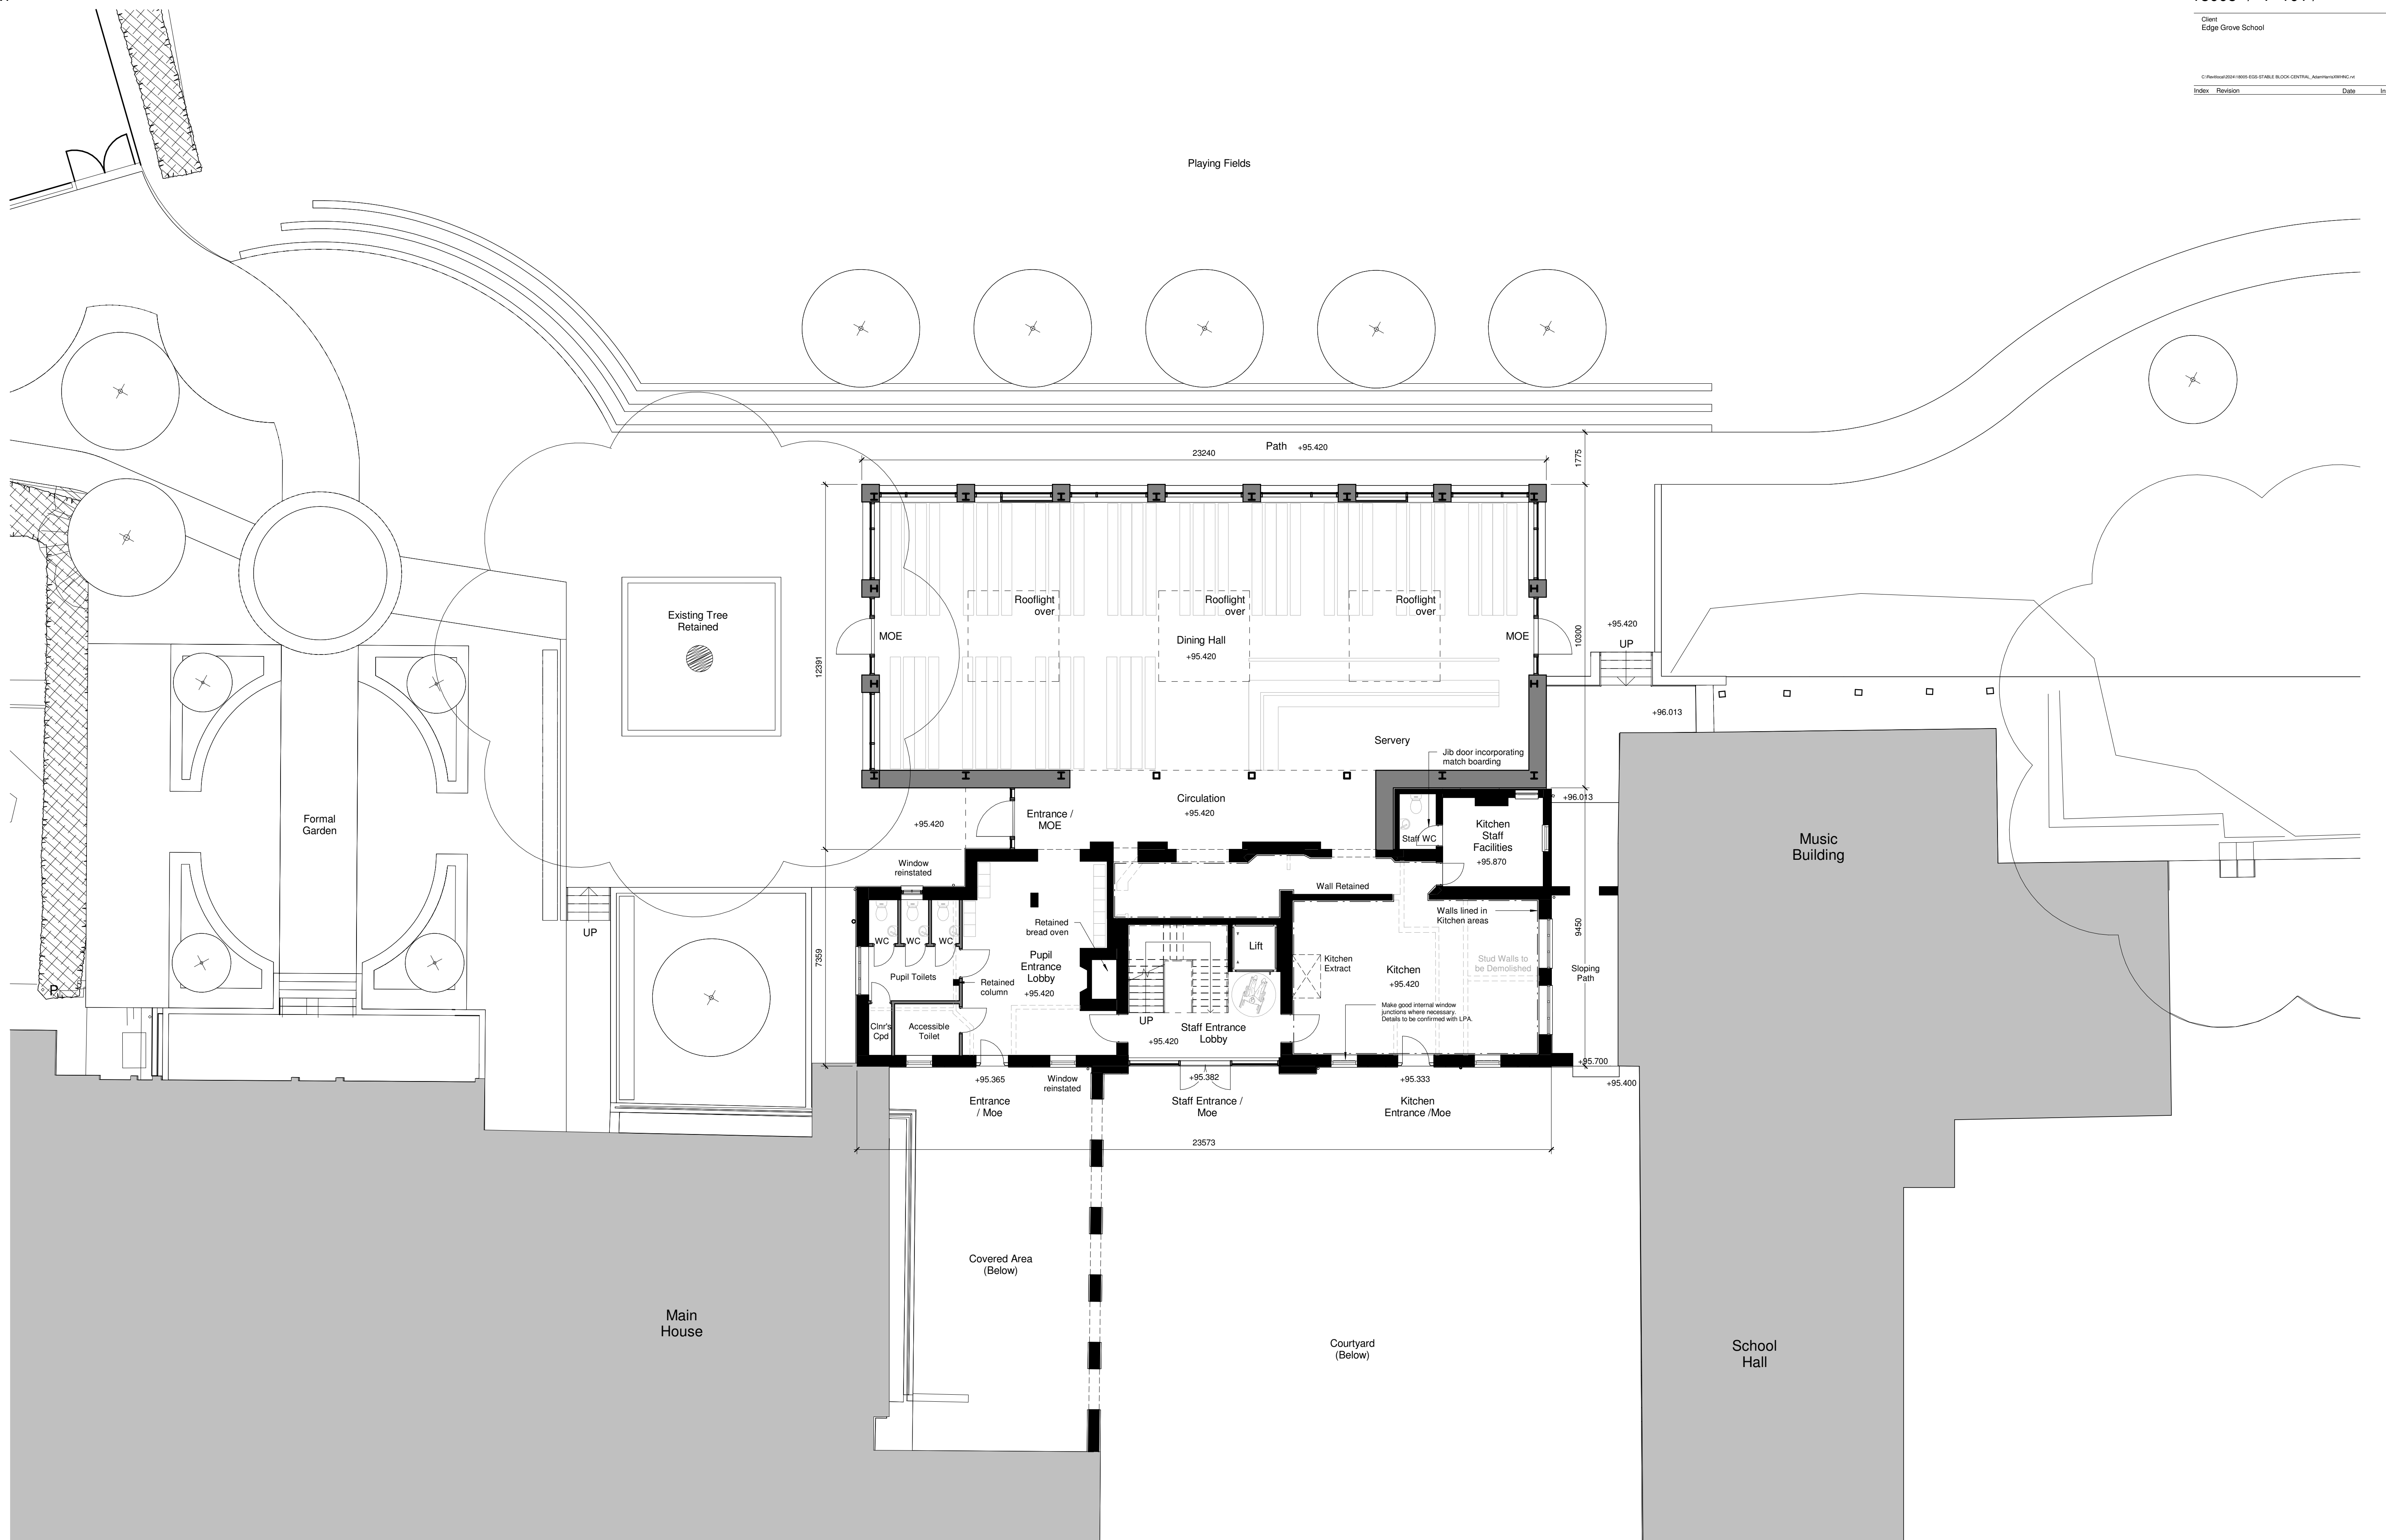

+00.000 Proposed Level (AOD)
 +00.000 Existing Level (AOD)


NOTE: Refer to Design & Access drawings for indicative landscape proposals.

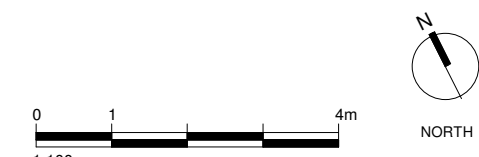

EDGE GROVE SCHOOL - STABLE BLOCK

Job N	Rev	Scale	Status	Job
18005 / P-101	-	1 : 100	PLANNING	EDGE GROVE SCHOOL - STABLE BLOCK
07/03/2024	JA	AH	JA	PROPOSED GROUND FLOOR


NOTE: All figures are approximate and have been measured and expressed in a manner as defined by the current edition of the Building Code of Mandatory Provisions. Figures relate to the current stage of the project and any development subsequent to the date of this issue. This information should not be used for the purposes of obtaining a building permit or for any other building process. This drawing is to be read in conjunction with all other relevant drawings.

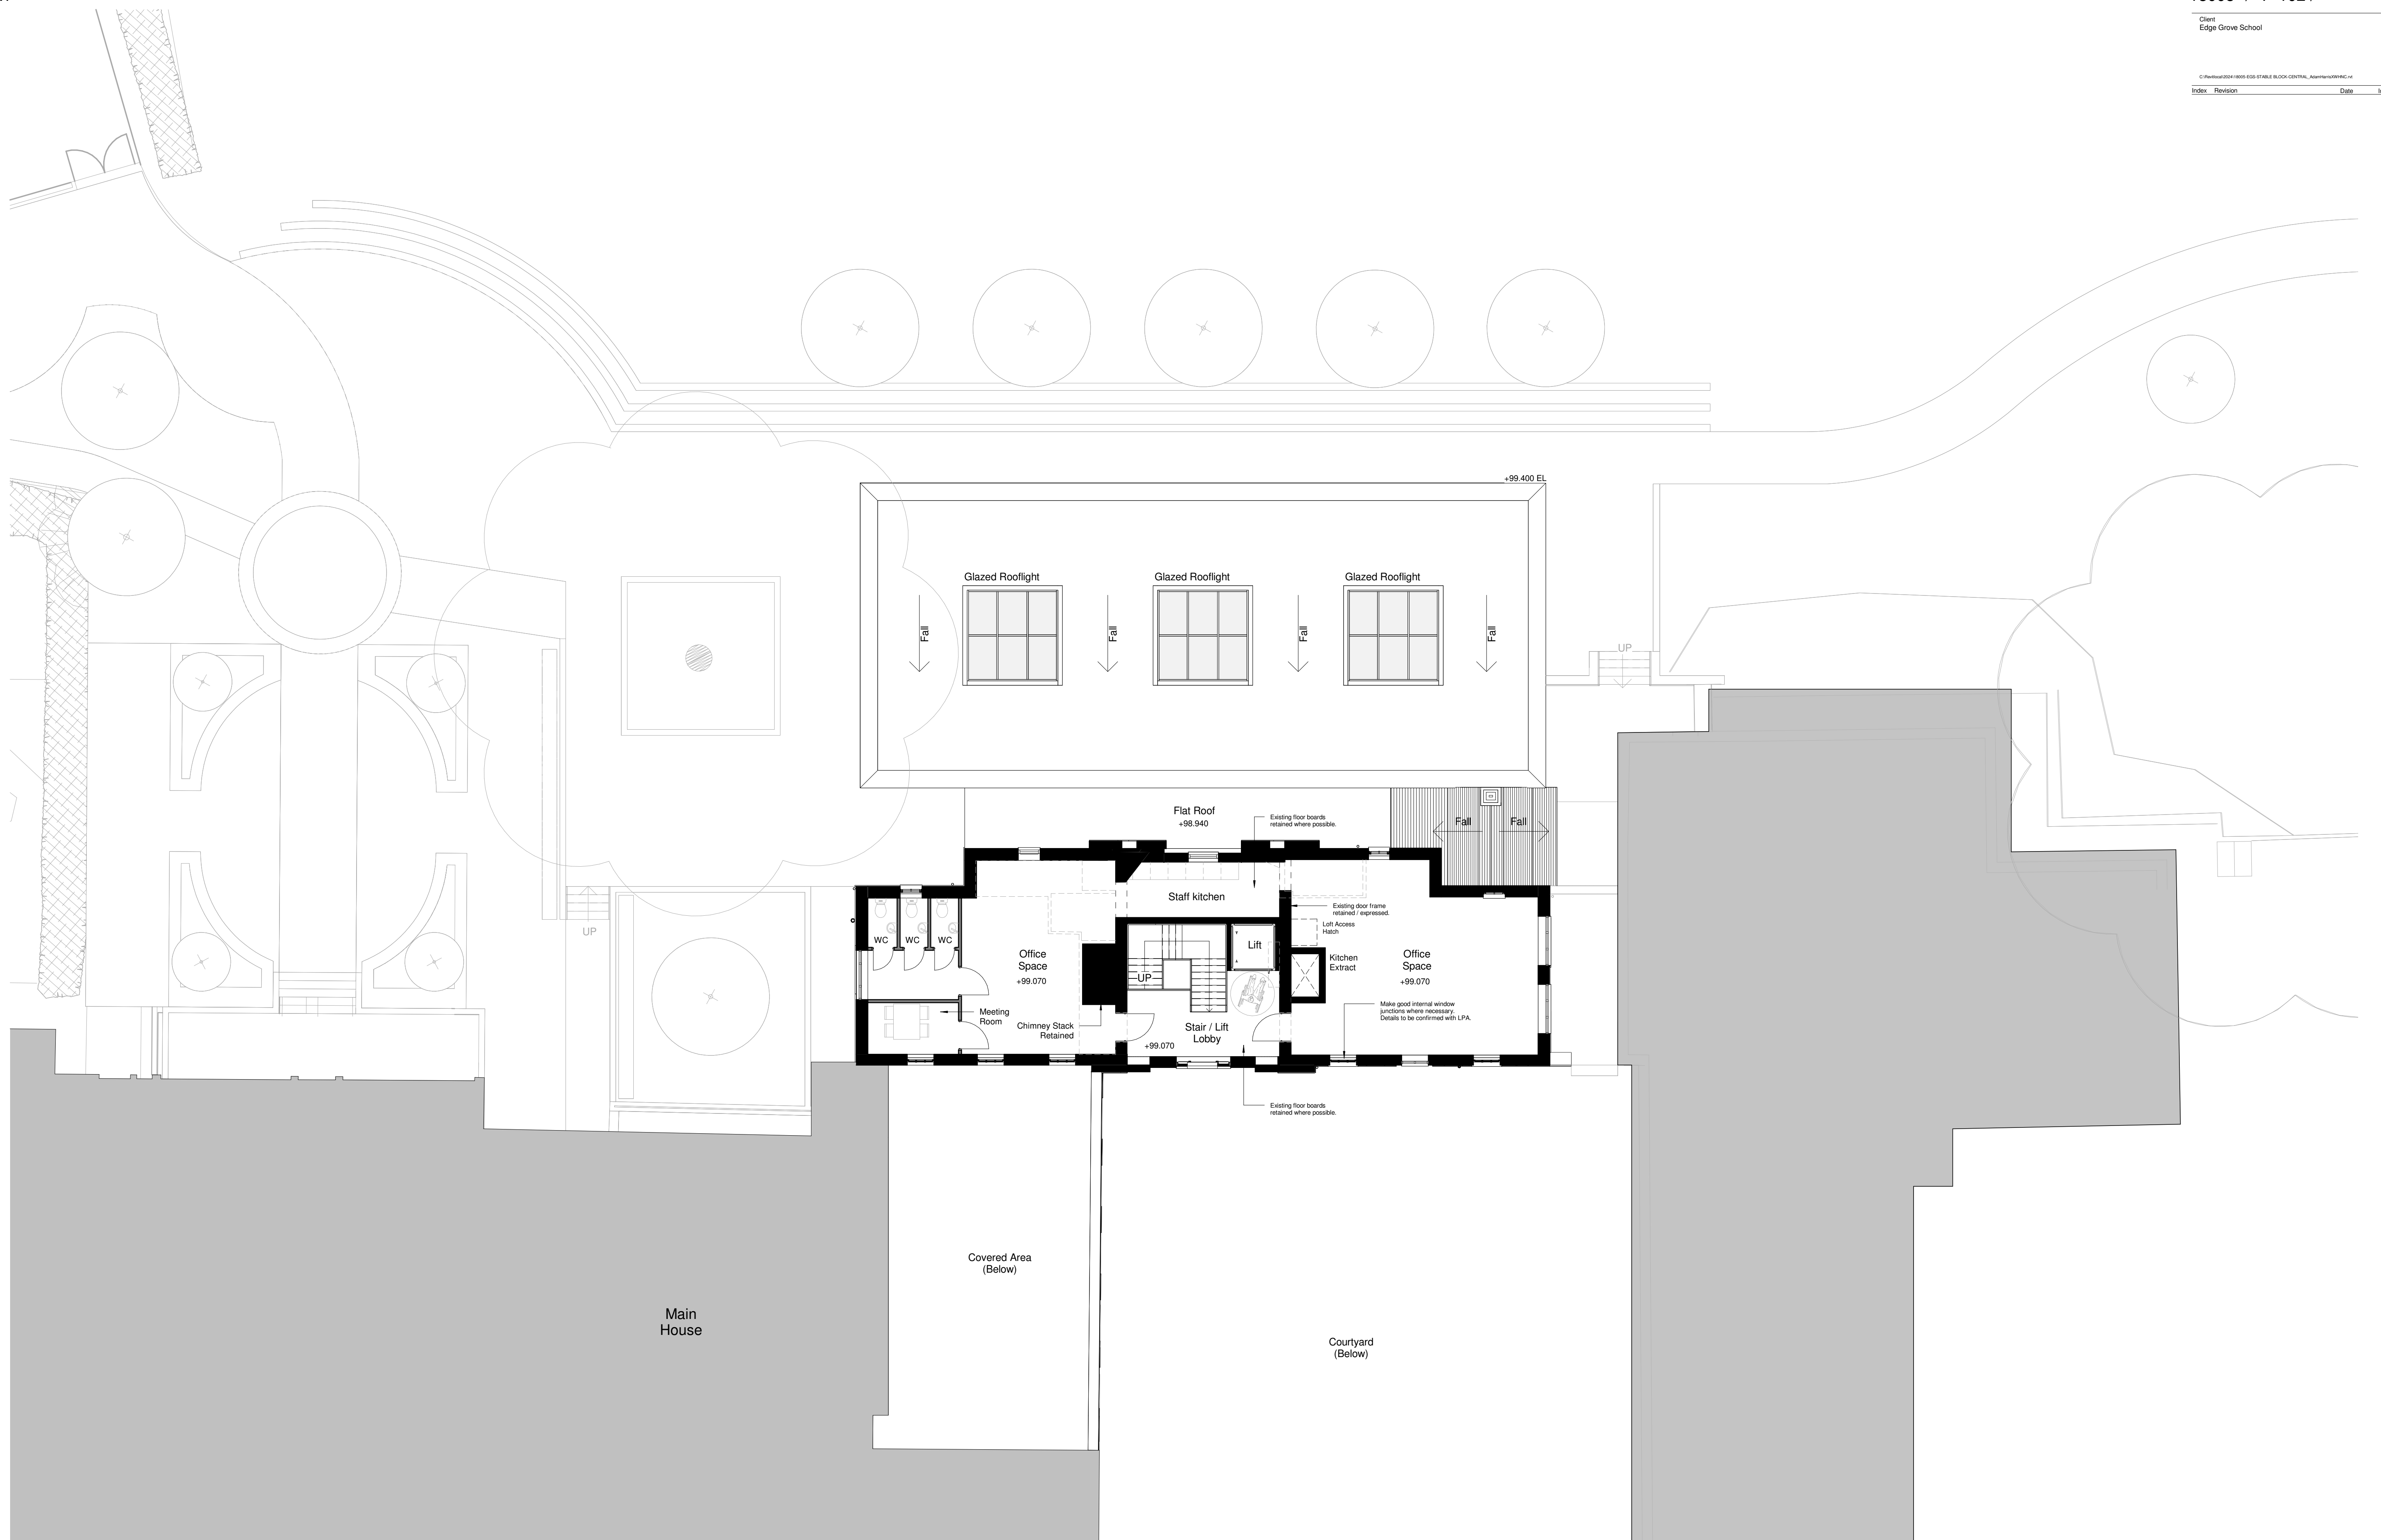

+00.000 Proposed Level (AOD)
 +00.000 Existing Level (AOD)
 NOTE: Refer to Design & Access drawings for indicative landscape proposals.




EDGE GROVE SCHOOL - STABLE BLOCK

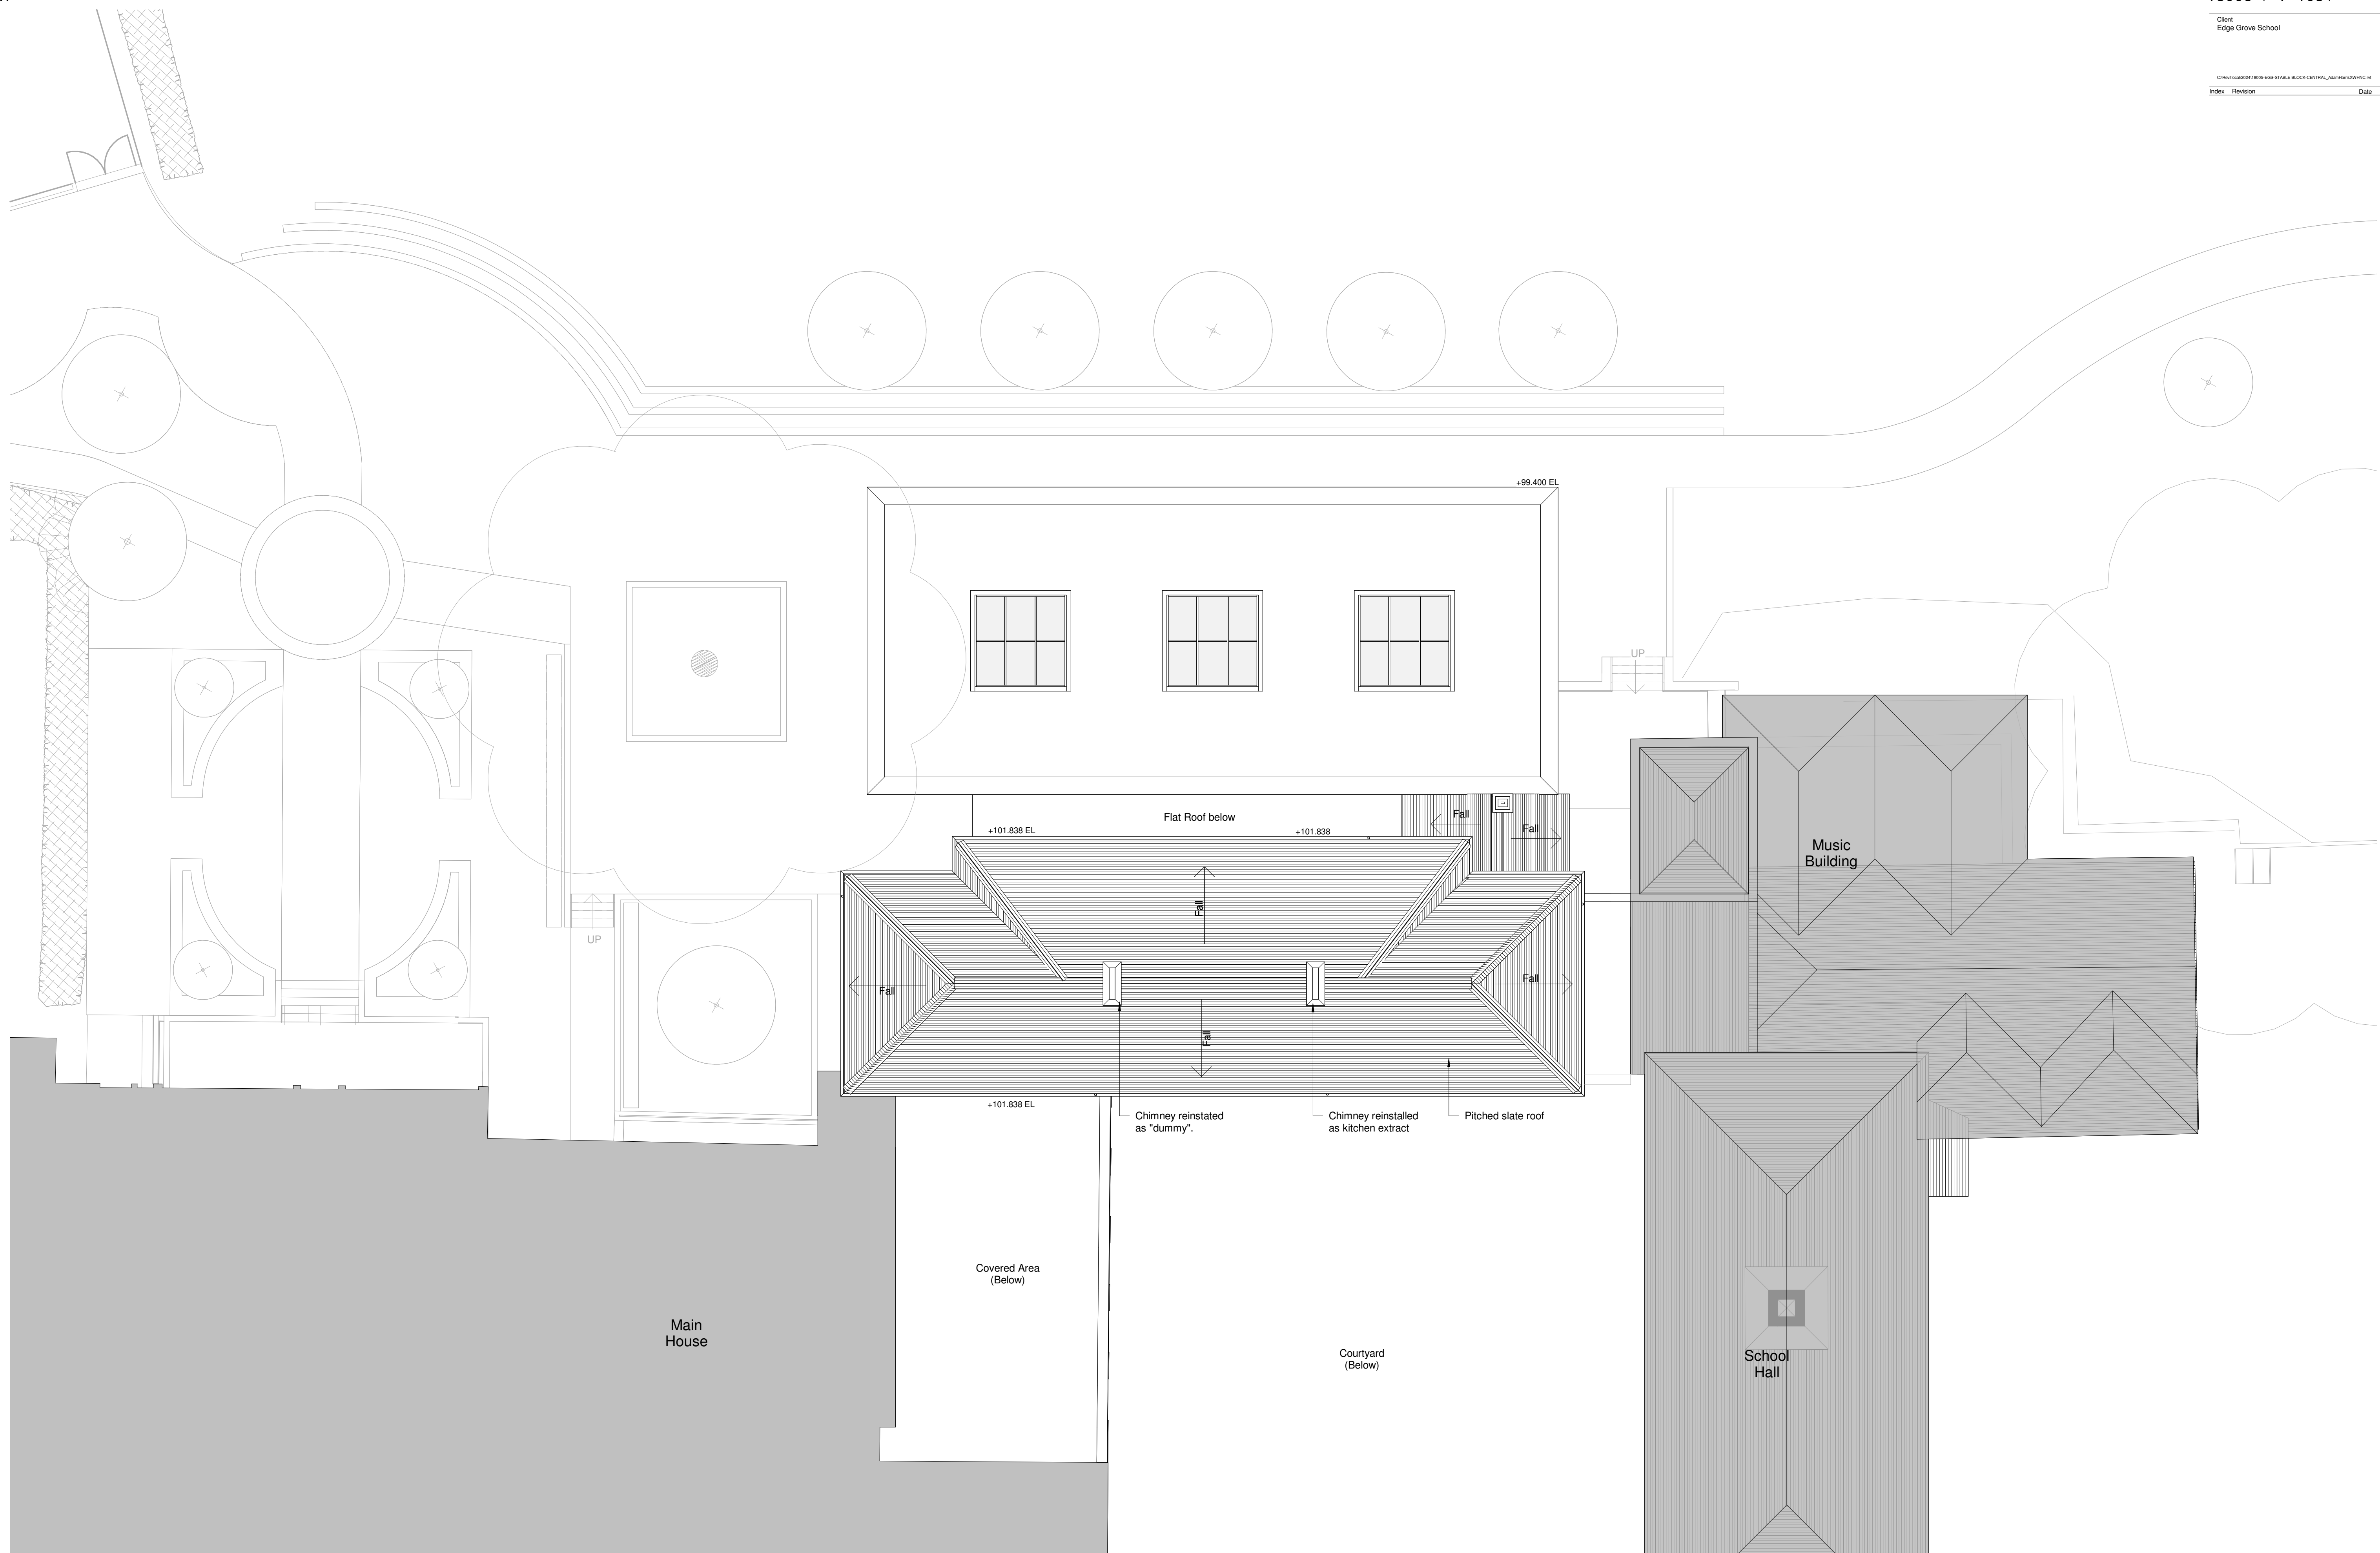

+00.000 Proposed Level (AOD)
 +00.000 Existing Level (AOD)


NOTE: Refer to Design & Access drawings for indicative landscape proposals.

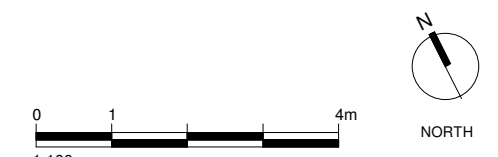


EDGE GROVE SCHOOL - STABLE BLOCK

Job N	Rev	Scale	Status	Job
18005 / P-103	-	1 : 100	PLANNING	EDGE GROVE SCHOOL - STABLE BLOCK
Date	Director	Author	Check	Drawing
07/03/2024	JA	AH	JA	PROPOSED ROOF PLAN


NOTE: All figures are approximate and have been measured and expressed in a manner as defined or cross referenced to the scale bar for Planning Application purposes only. Do not scale for any other purpose, and please refer to the current drawings for any other information. All dimensions to be checked by our own surveyors. Errors of omission to be reported to the architect before work commences. This drawing is to be read in conjunction with all other relevant materials.

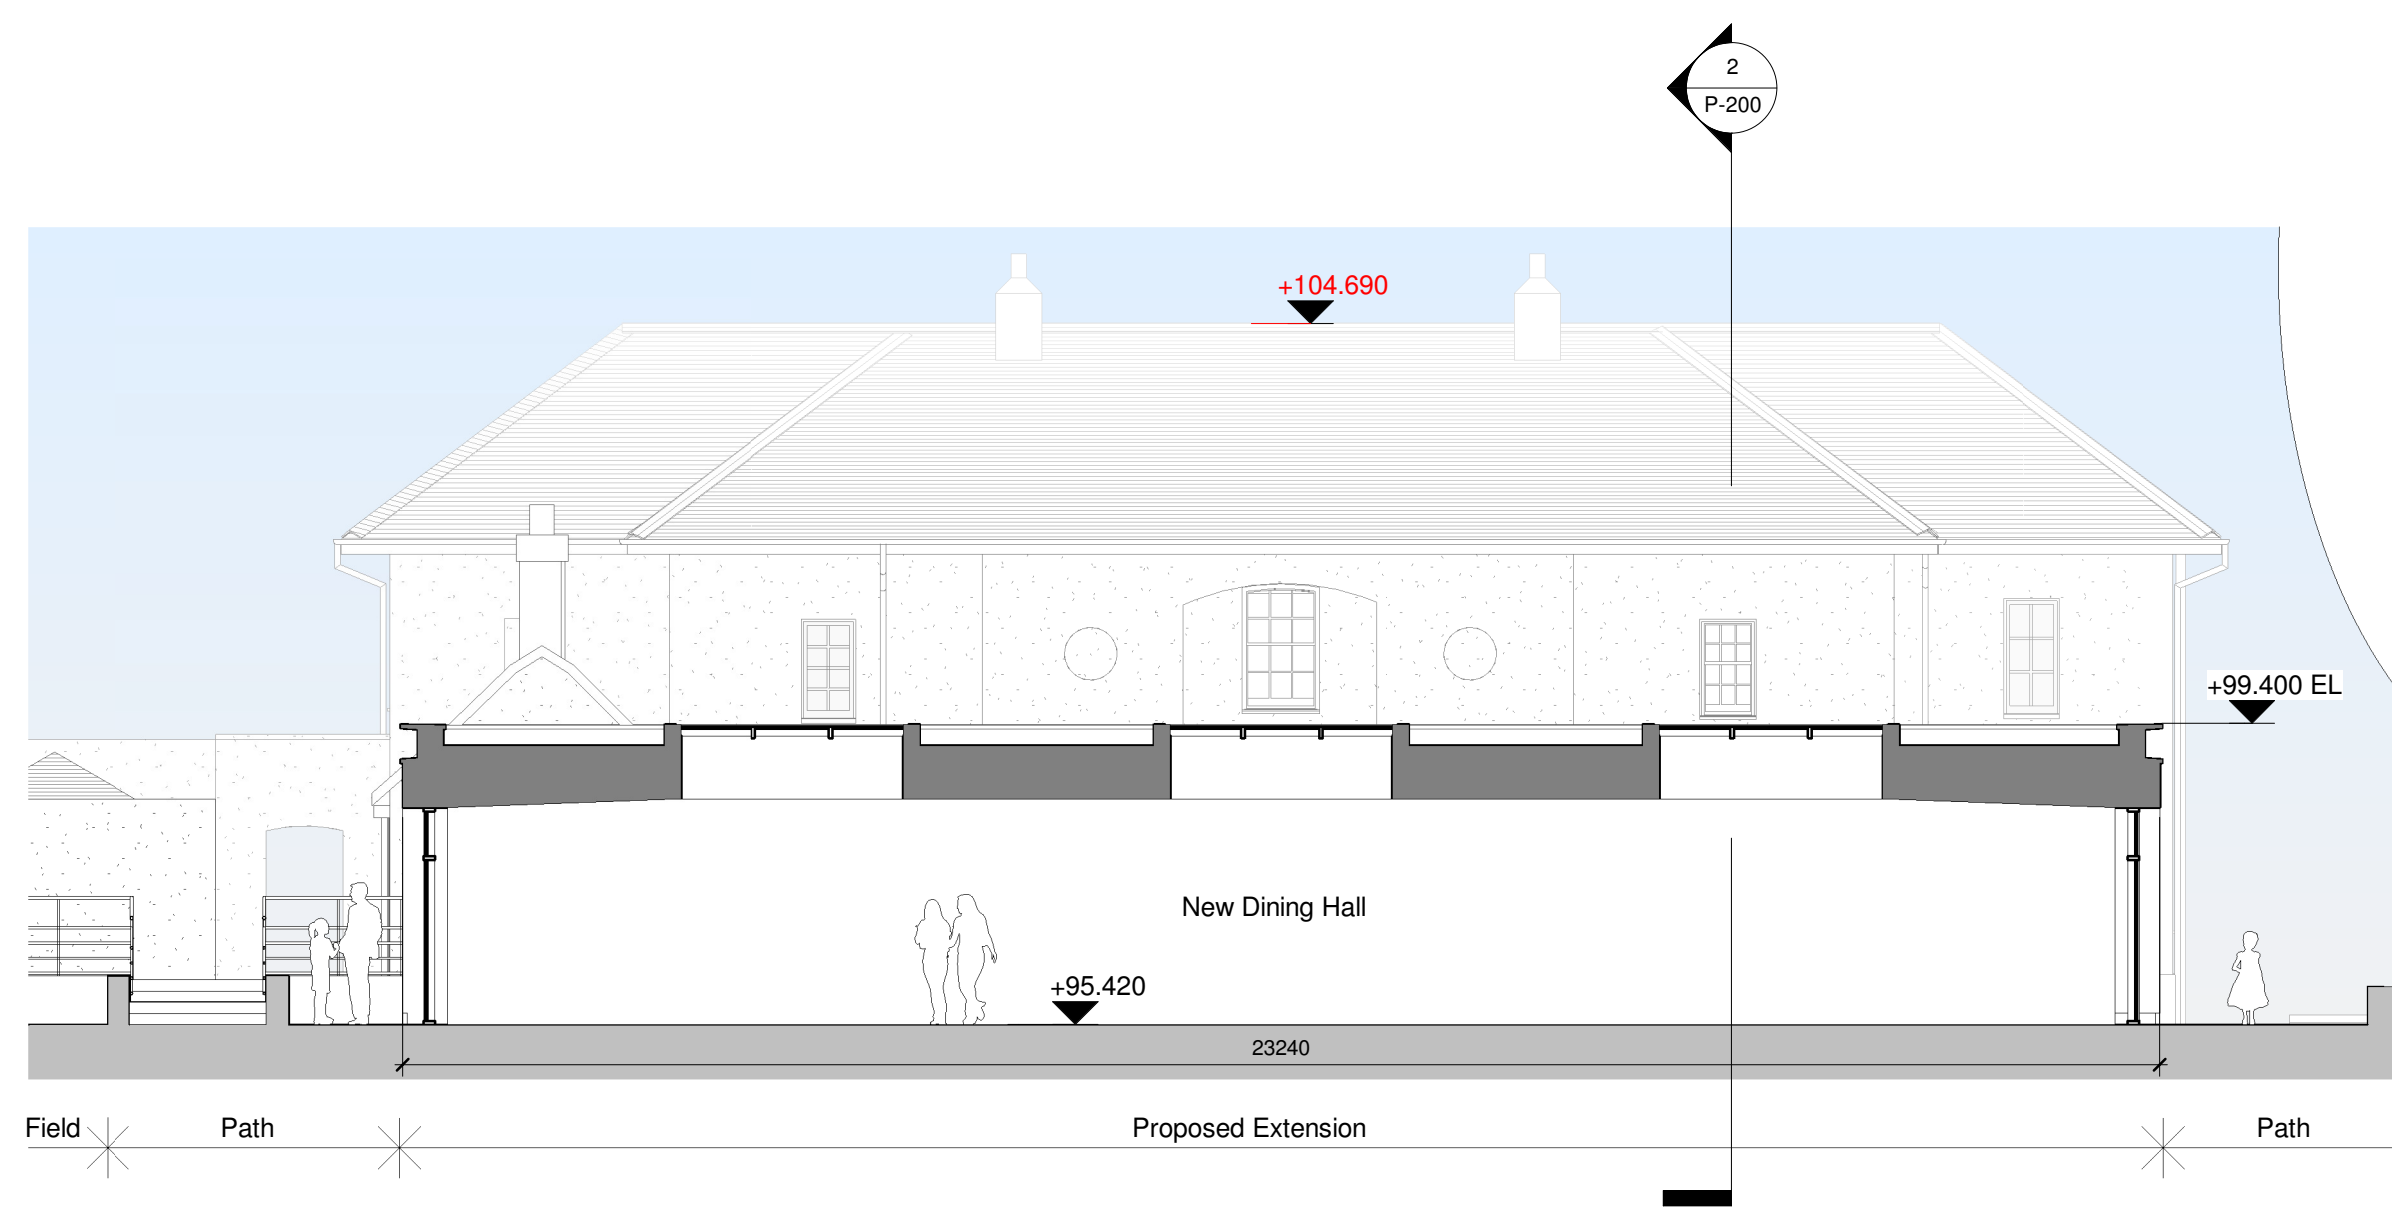

1 Section A - A
1 : 100

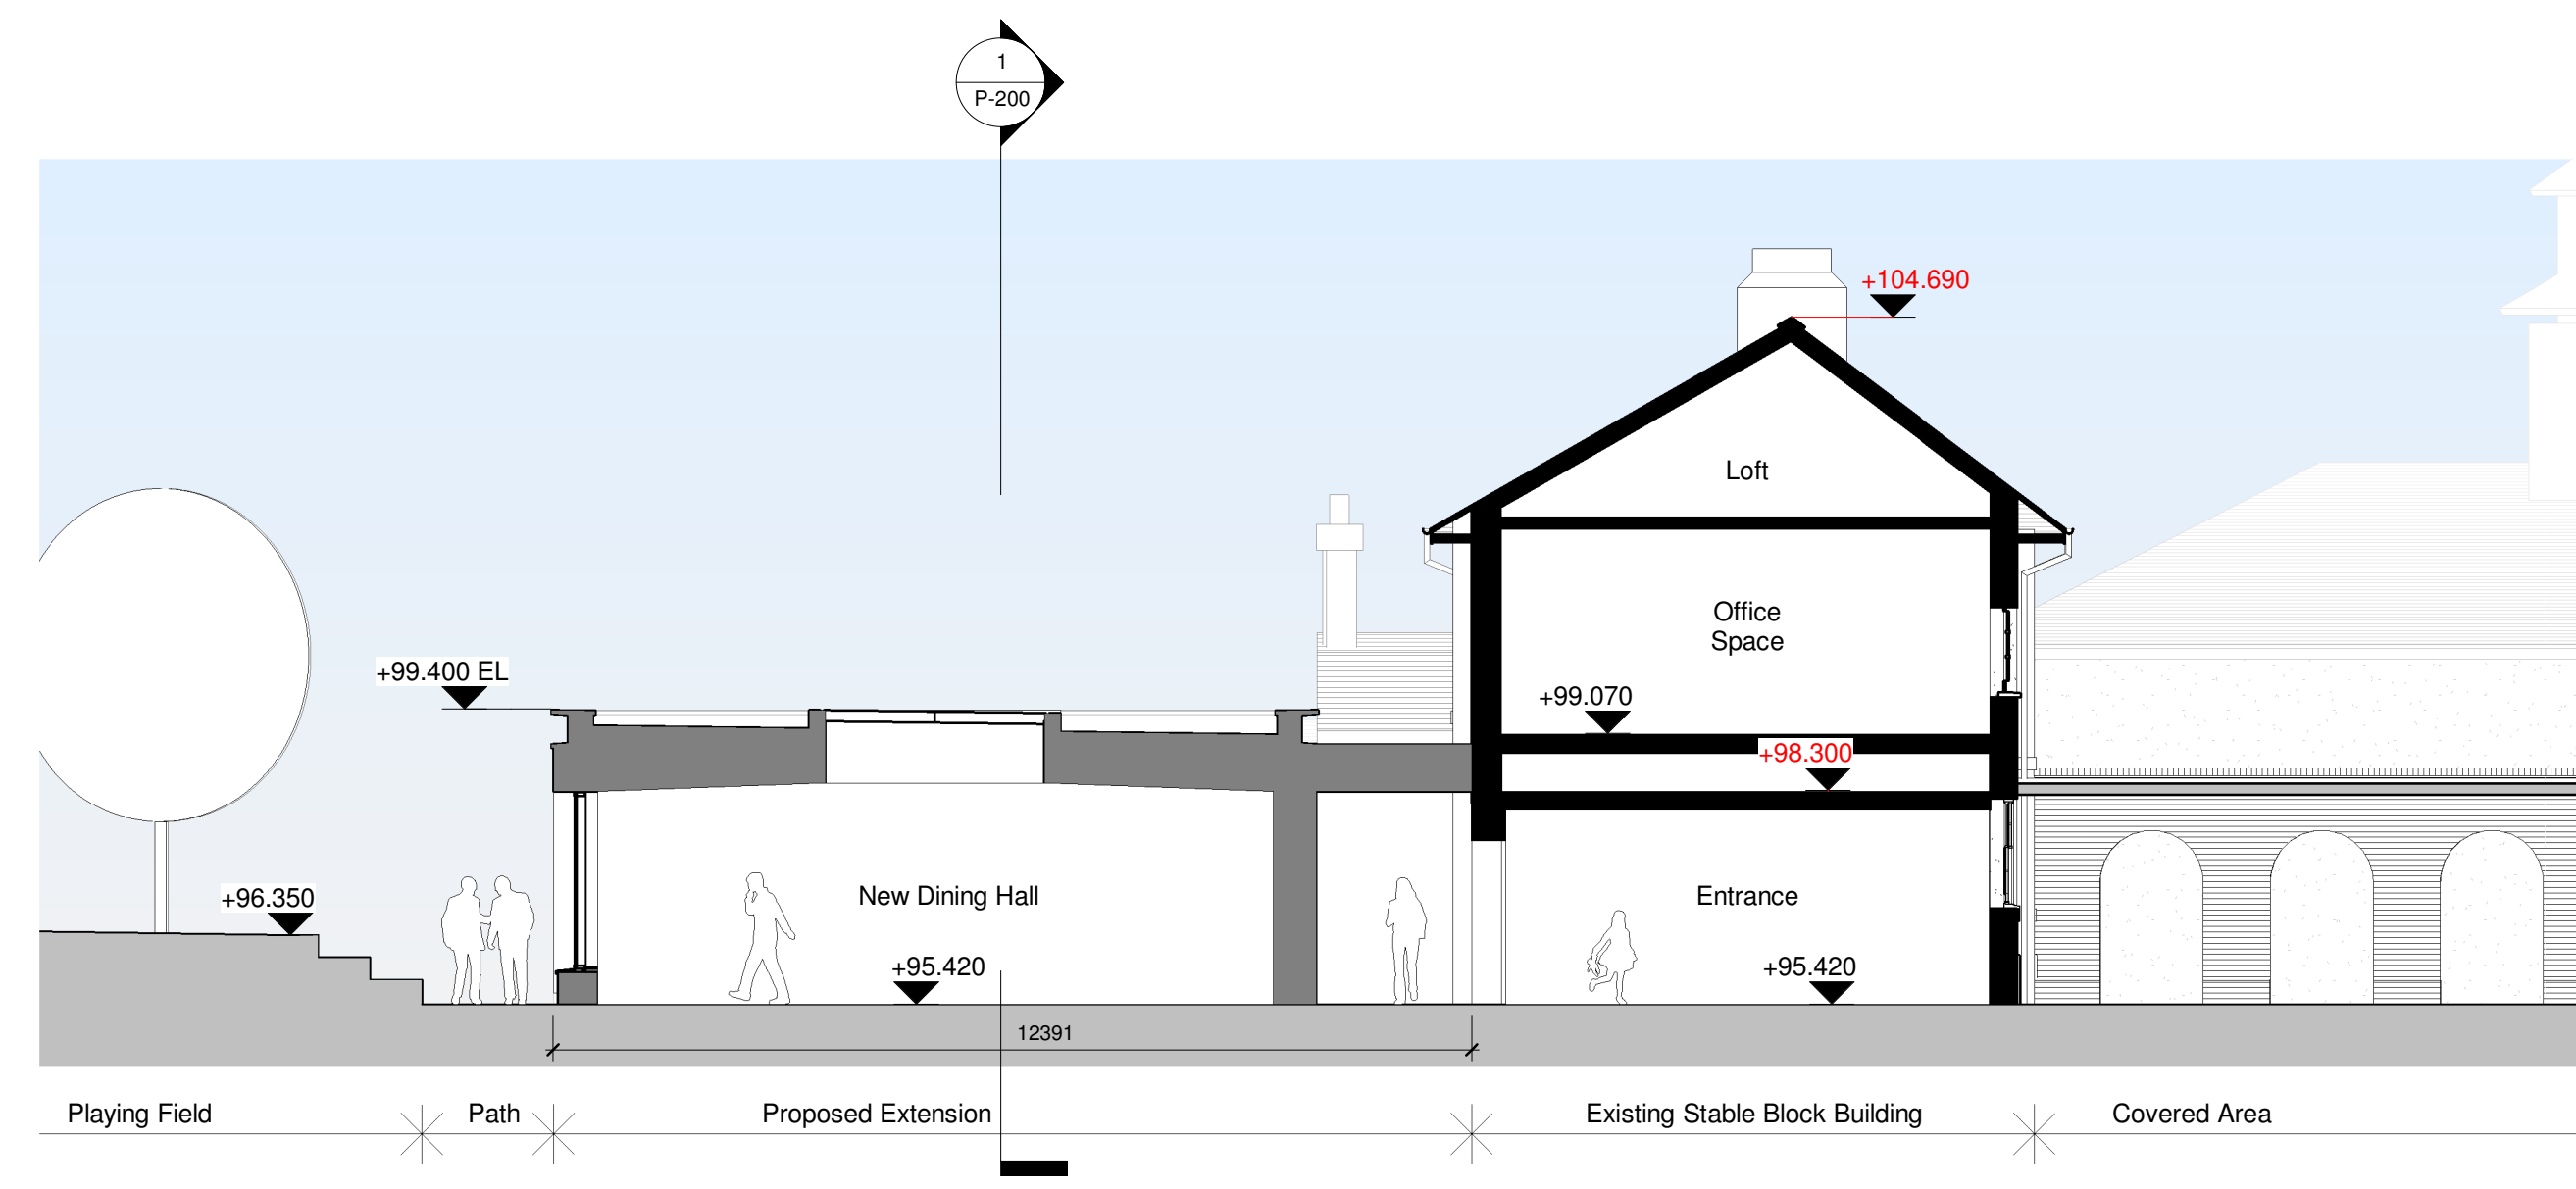

2 Section B - B
1 : 100

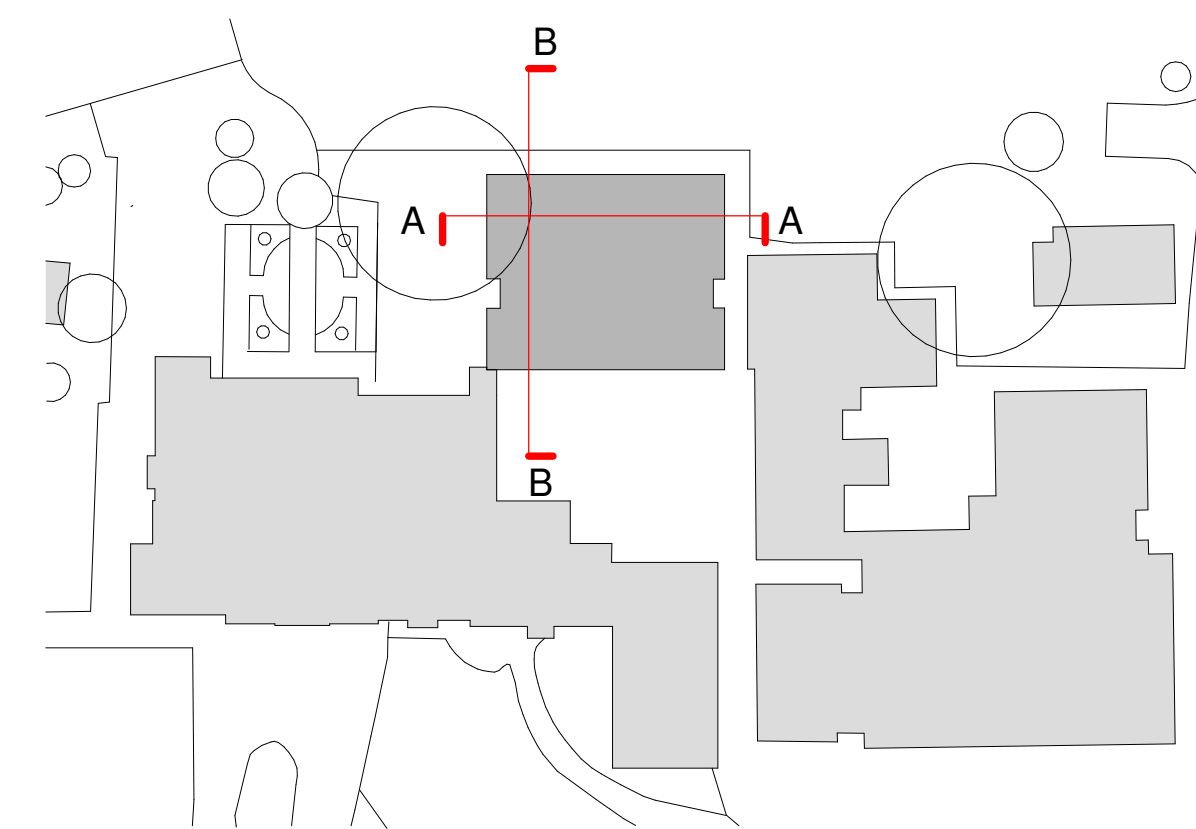

+00.000 Proposed Level (AOD)
+00.000 Existing Level (AOD)
NOTE: Refer to Design & Access drawings for indicative landscape proposals.






1 Existing Contextual North Elevation
1:200




2 Proposed Contextual North Elevation
1:200

+00.000 Proposed Level (AOD)
+00.000 Existing Level (AOD)



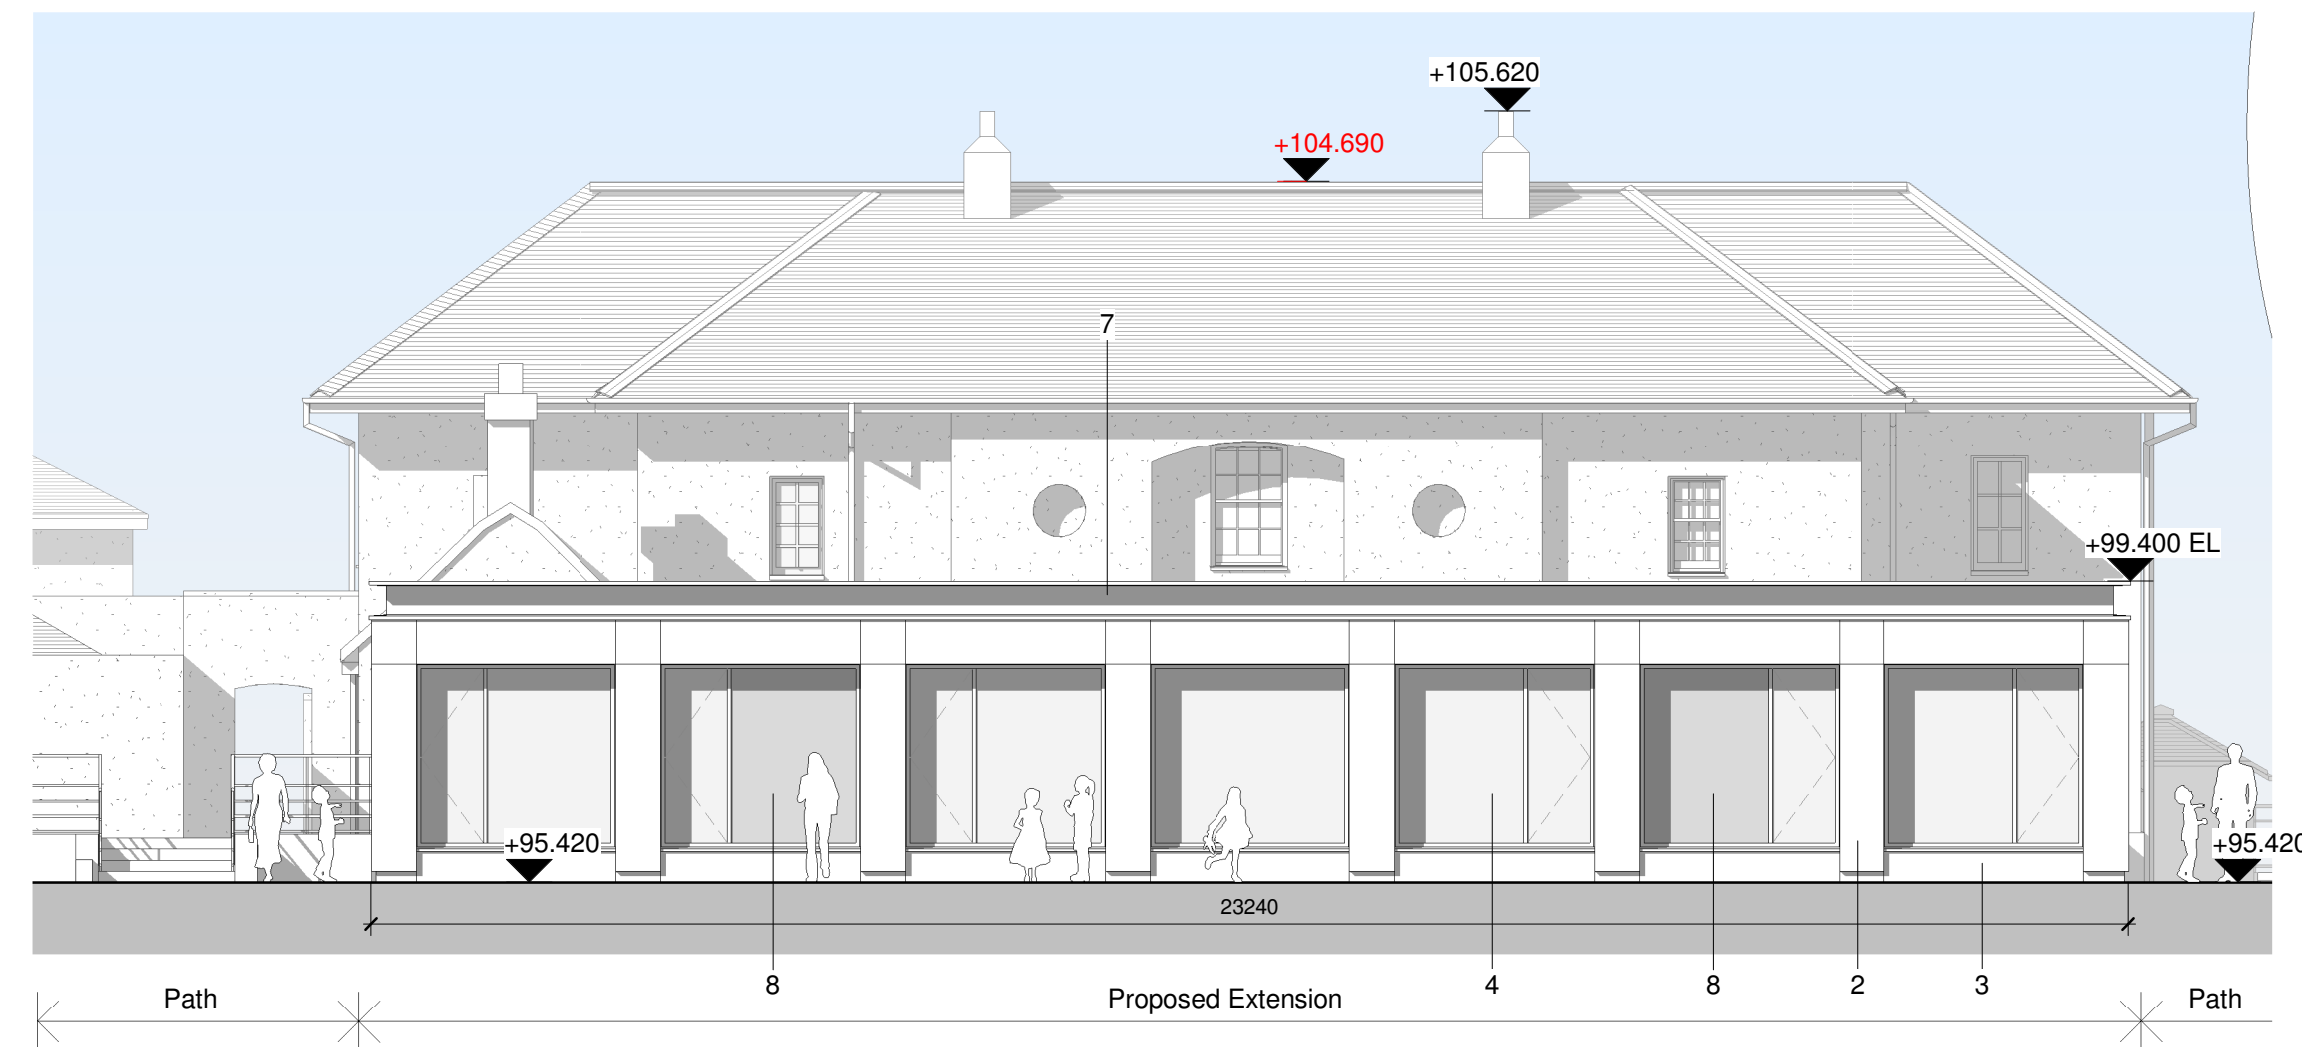


1 Proposed North Elevation
1:100

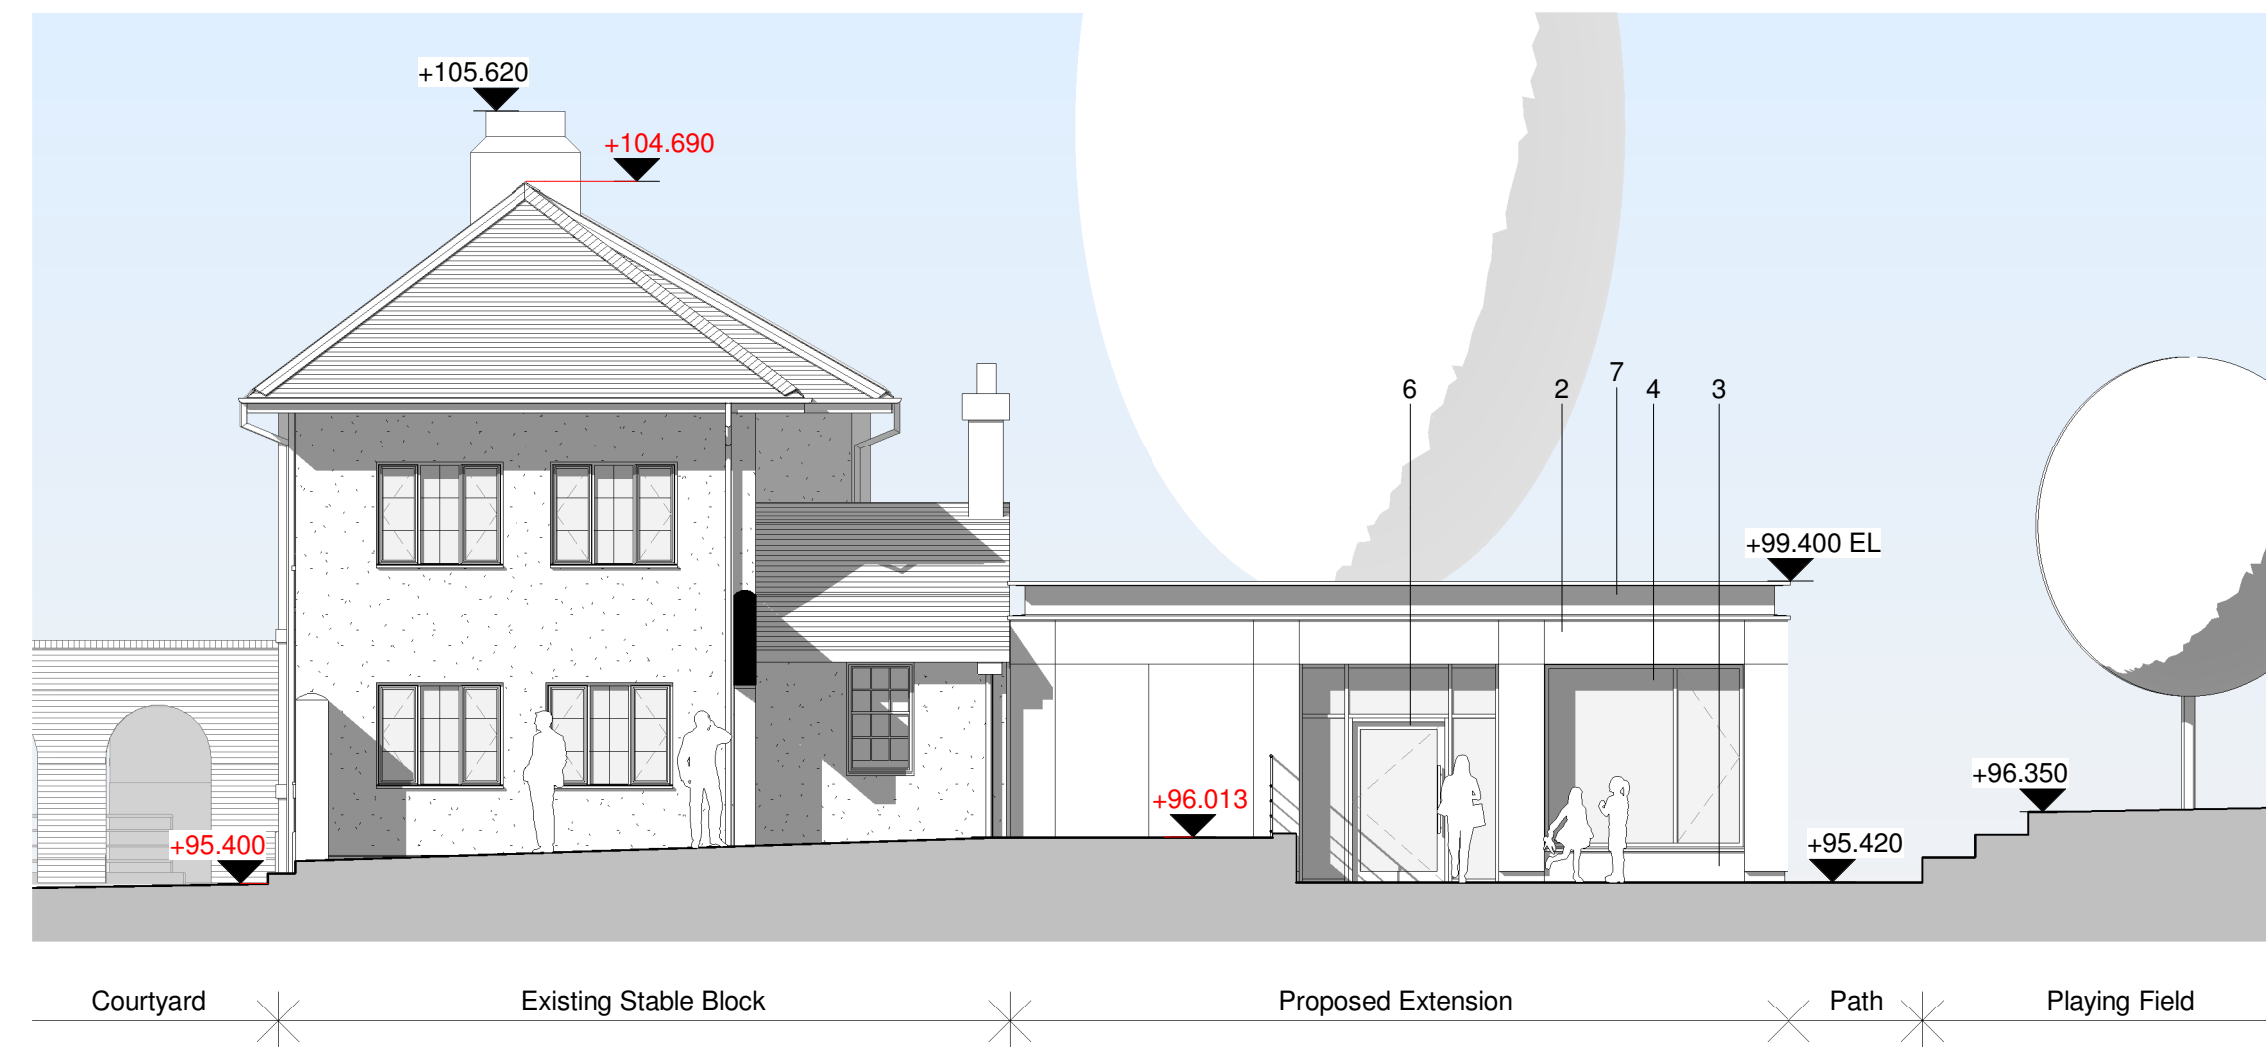


2 Proposed East Elevation
1:100



3 Proposed South Elevation
1:100

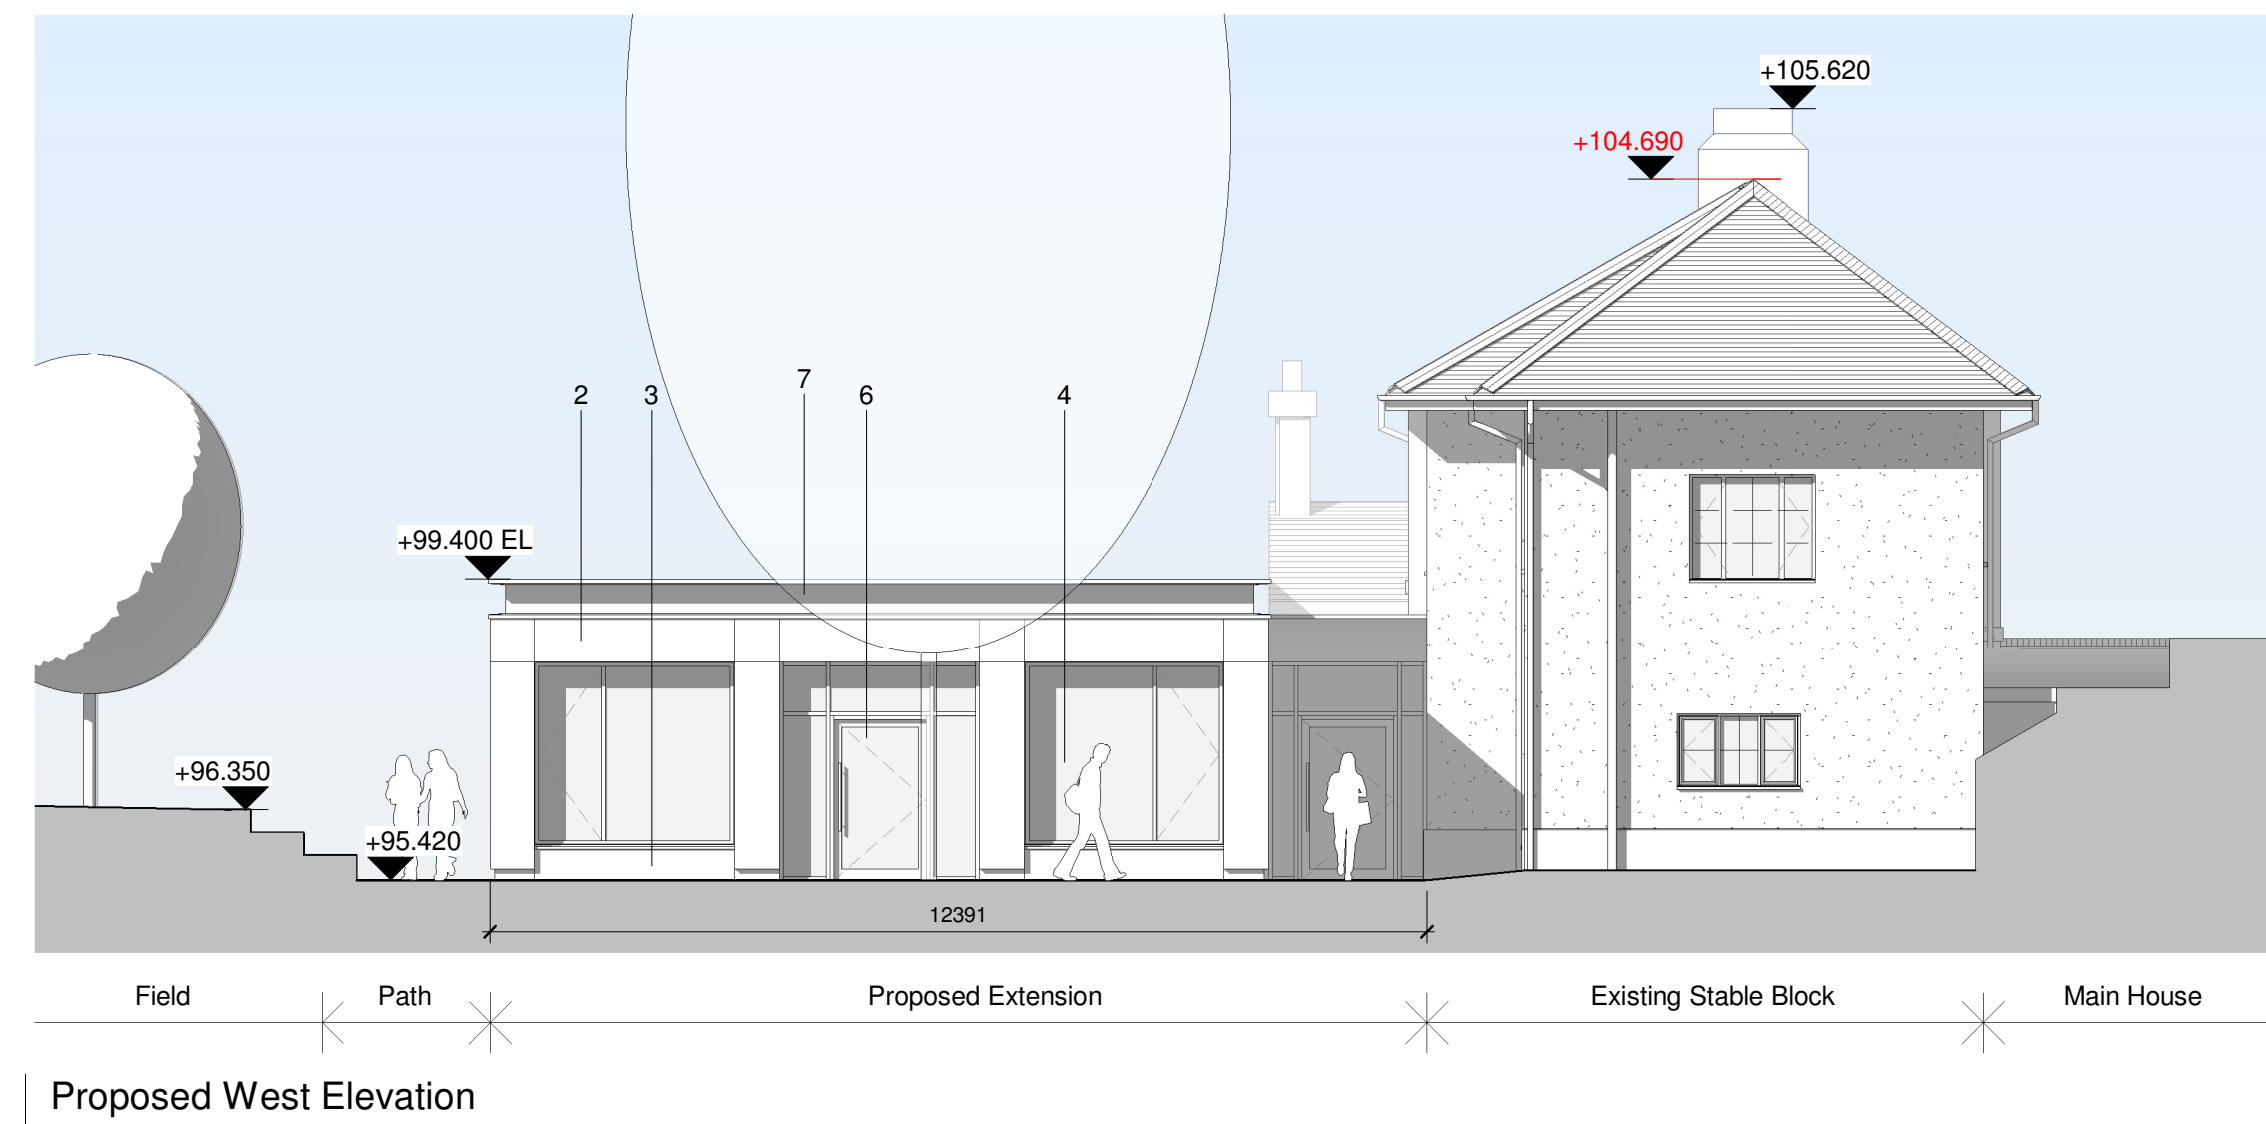

4 Proposed West Elevation
1:100

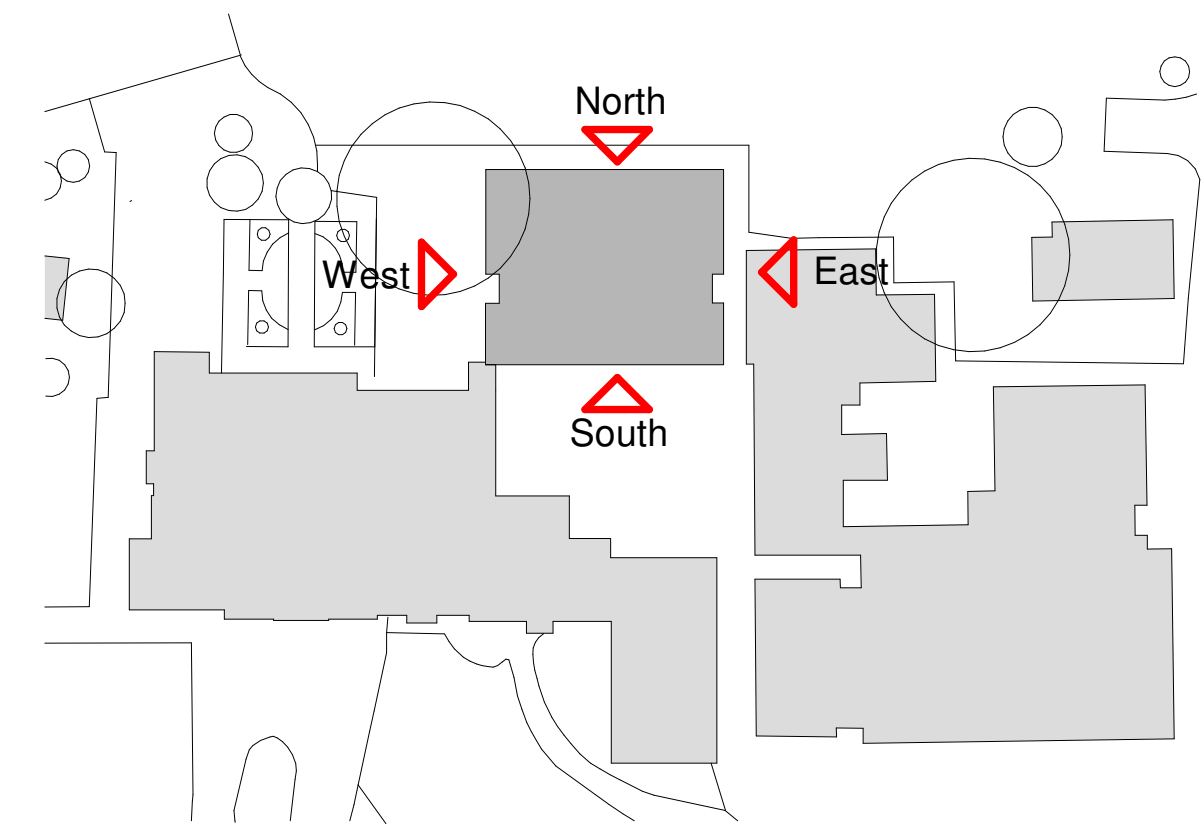

- 2 STONE CLADDING
- 3 FIBRE CEMENT CLADDING (GREY / GREEN)
- 4 GLAZING
- 6 GLAZED DOORSET
- 7 ALUMINIUM FASICA / COPING
- 8 GLAZING (OPAQUE)

+00.000 Proposed Level (AOD)
+00.000 Existing Level (AOD)

NOTE: Refer to Design & Access drawings for indicative landscape proposals.



Job No	18005 / P-301	Rev	-	Scale	As indicated	Status	PLANNING	Job	EDGE GROVE SCHOOL - STABLE BLOCK
Date	07/03/2024	Director	JA	Author	AH	Check	JA	Drawing	PROPOSED ELEVATIONS

NOTE: All figures are approximate and have been measured and expressed in a manner as defined by the current edition of the Building Code of Australia Practice. Figures relate to the current stage of the project and any development dependent on the outcome of the planning process. This drawing is for information only and should not be used for construction purposes. It is to be read in conjunction with all other relevant drawings.