



PROPOSED | GROUND FLOOR PLAN 1:50

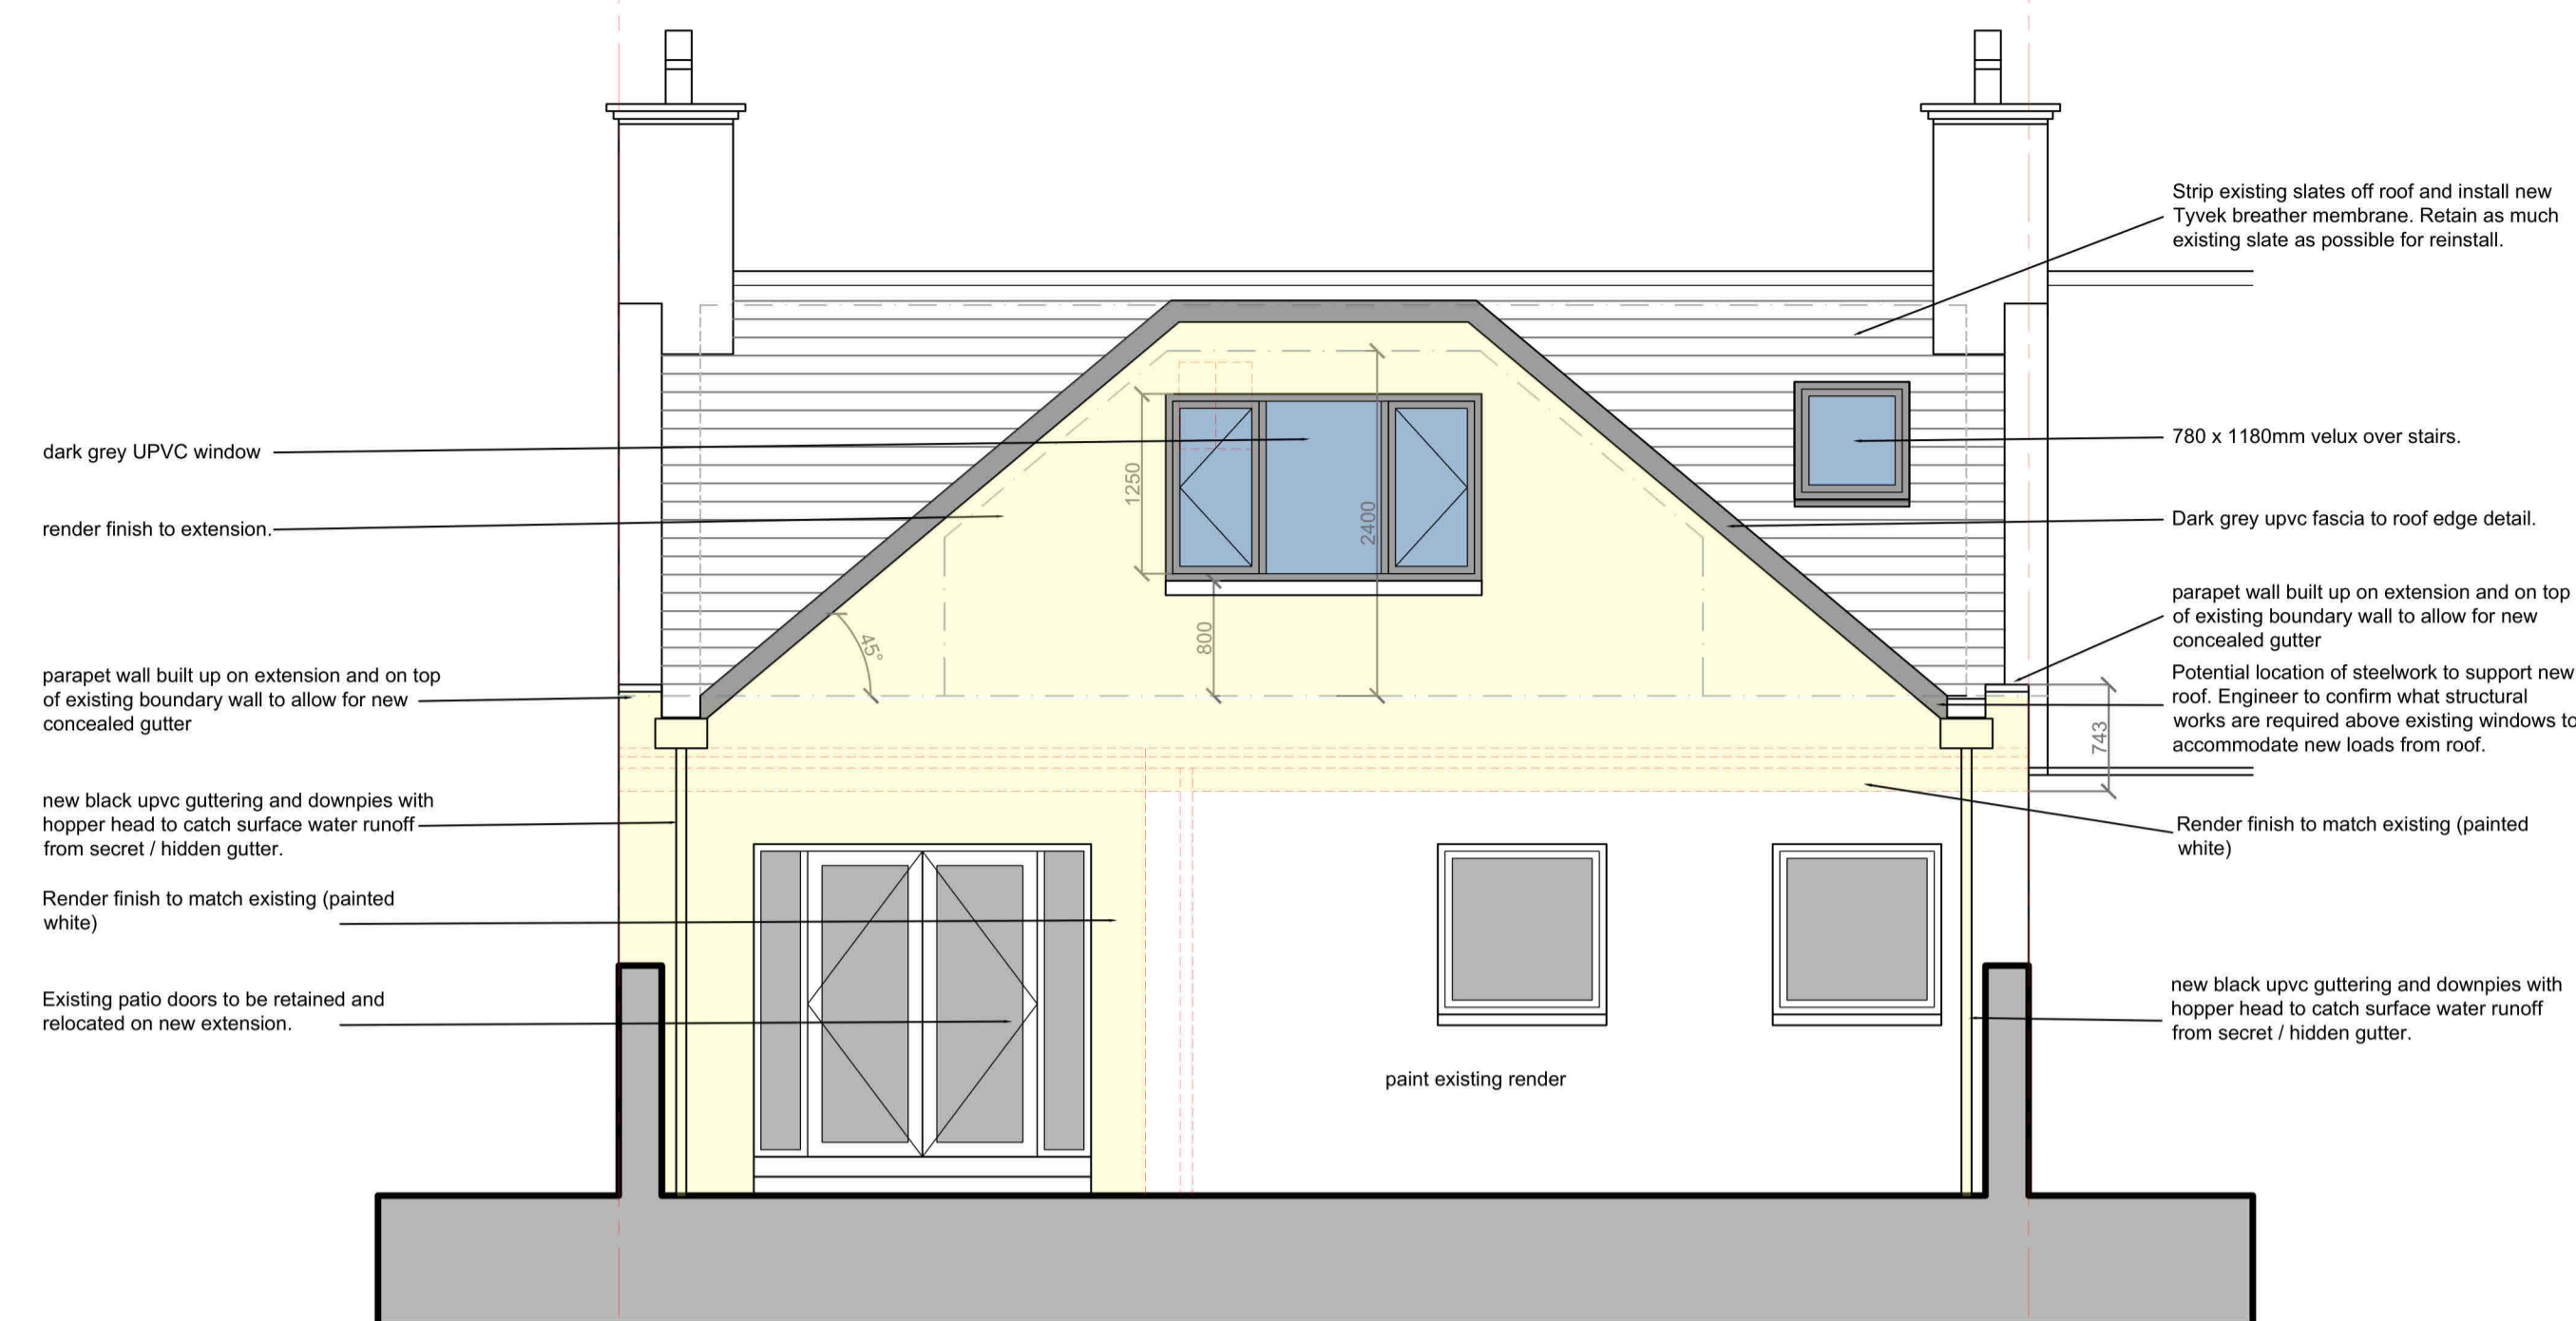


PROPOSED | REAR ELEVATION 1:50



PROPOSED | FRONT ELEVATION 1:50

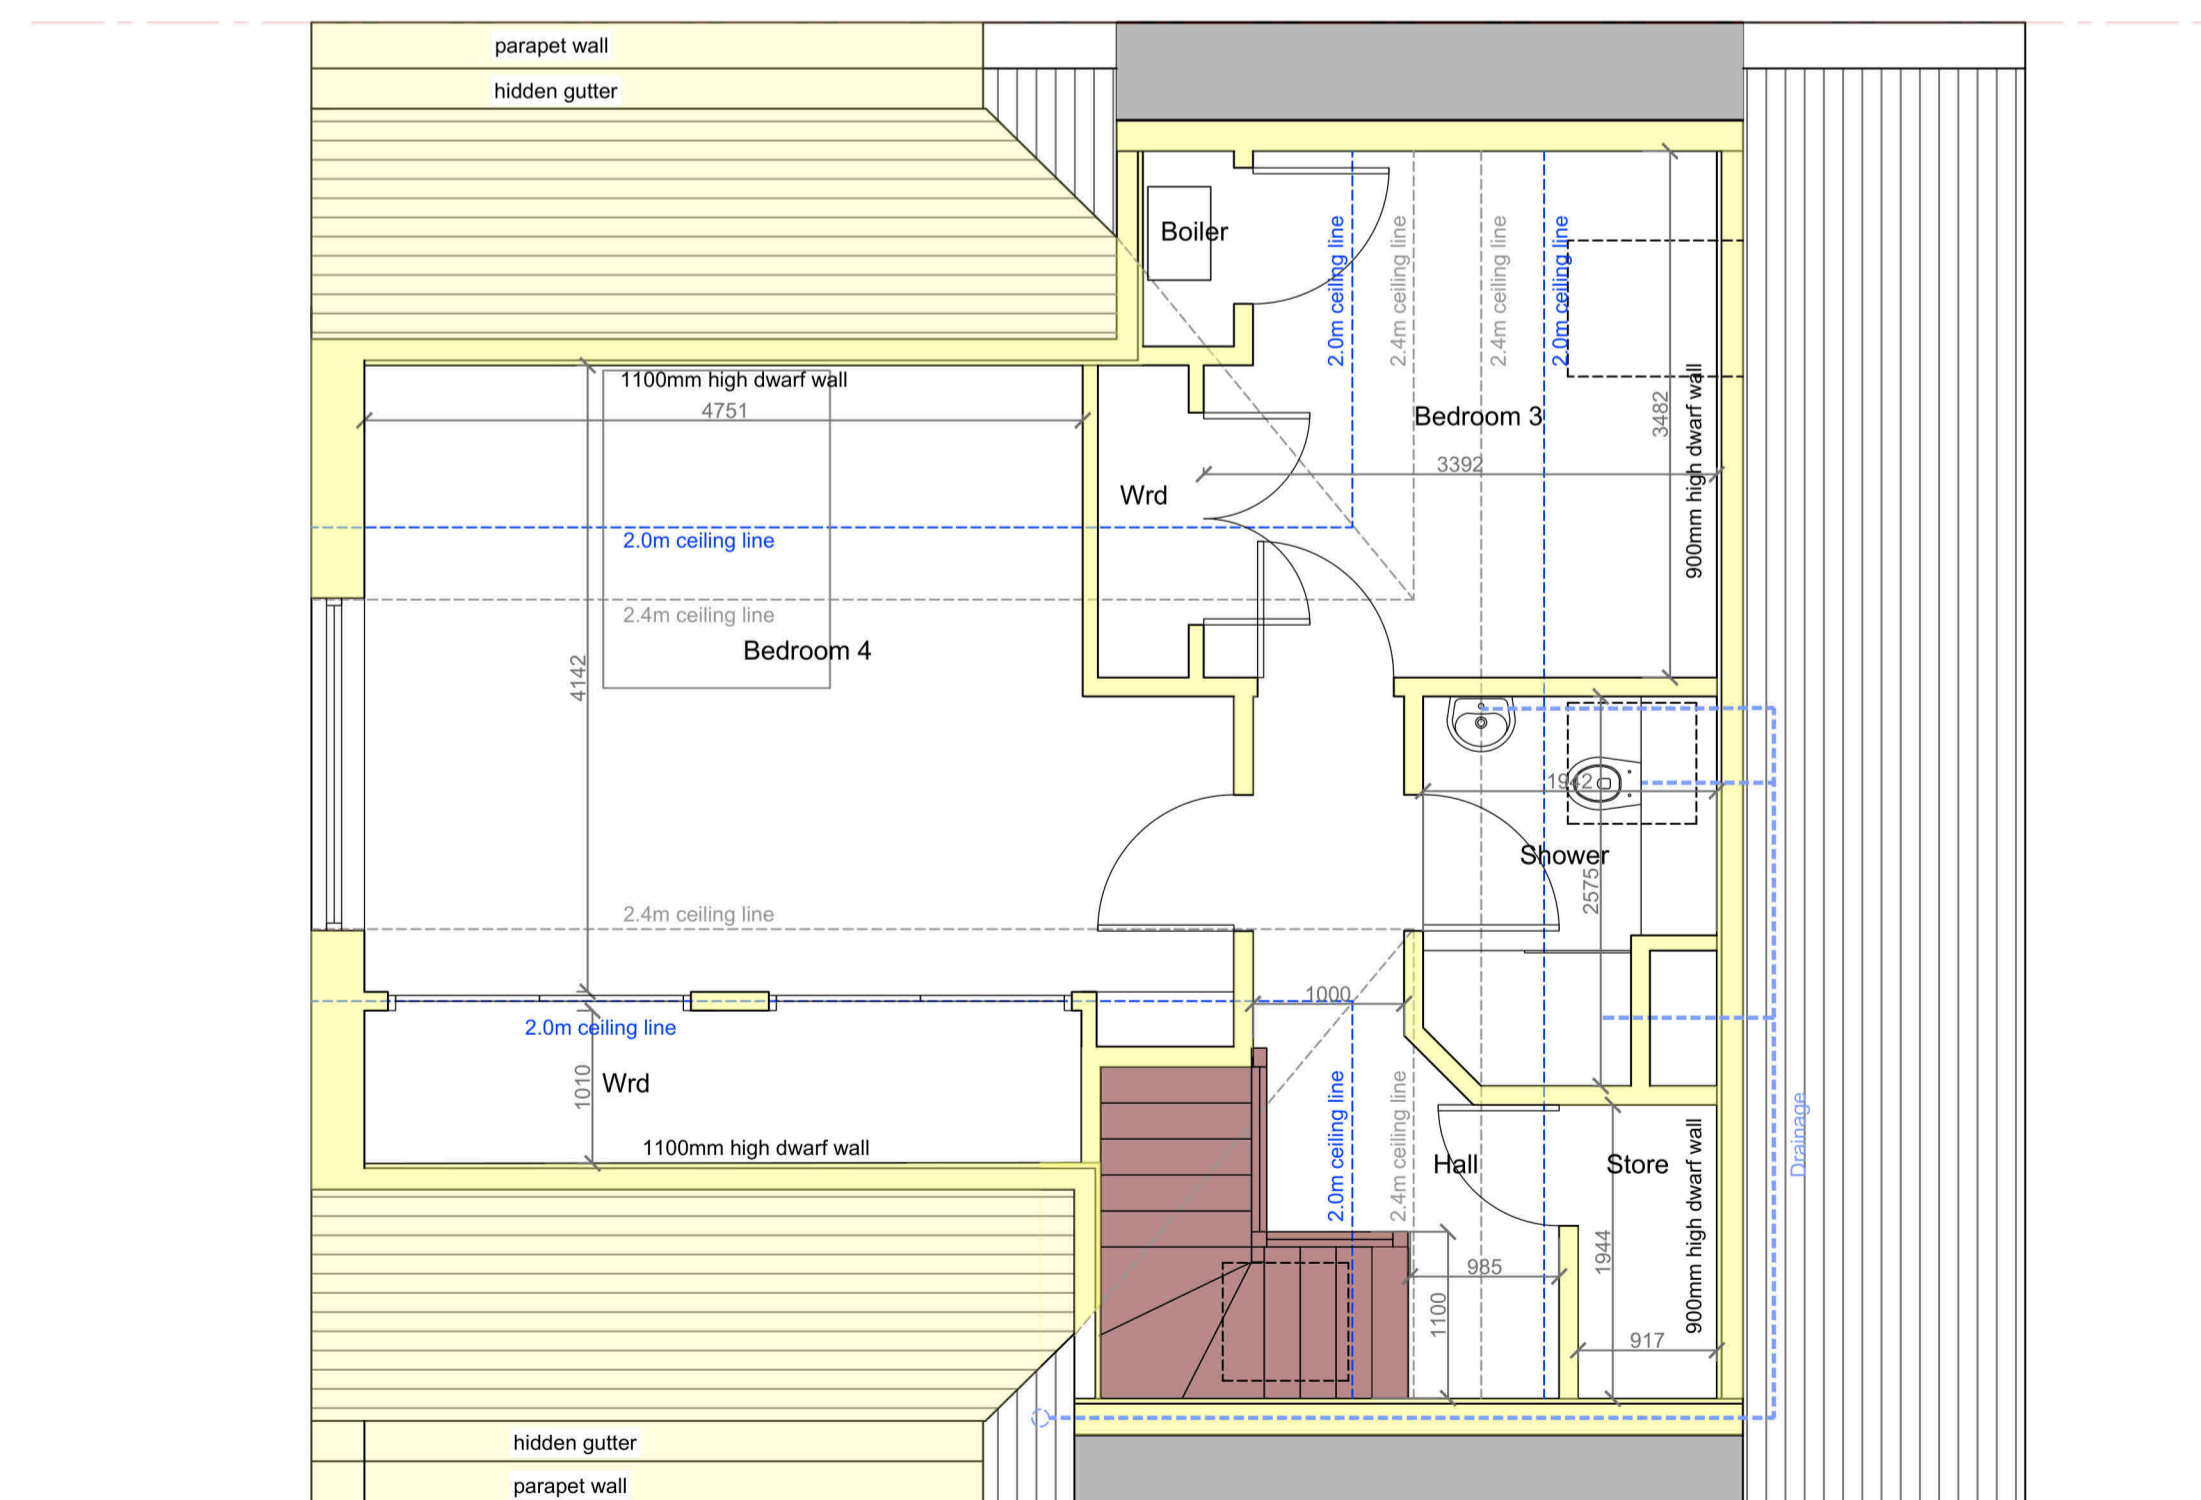

PROPOSED | FIRST FLOOR PLAN 1:50

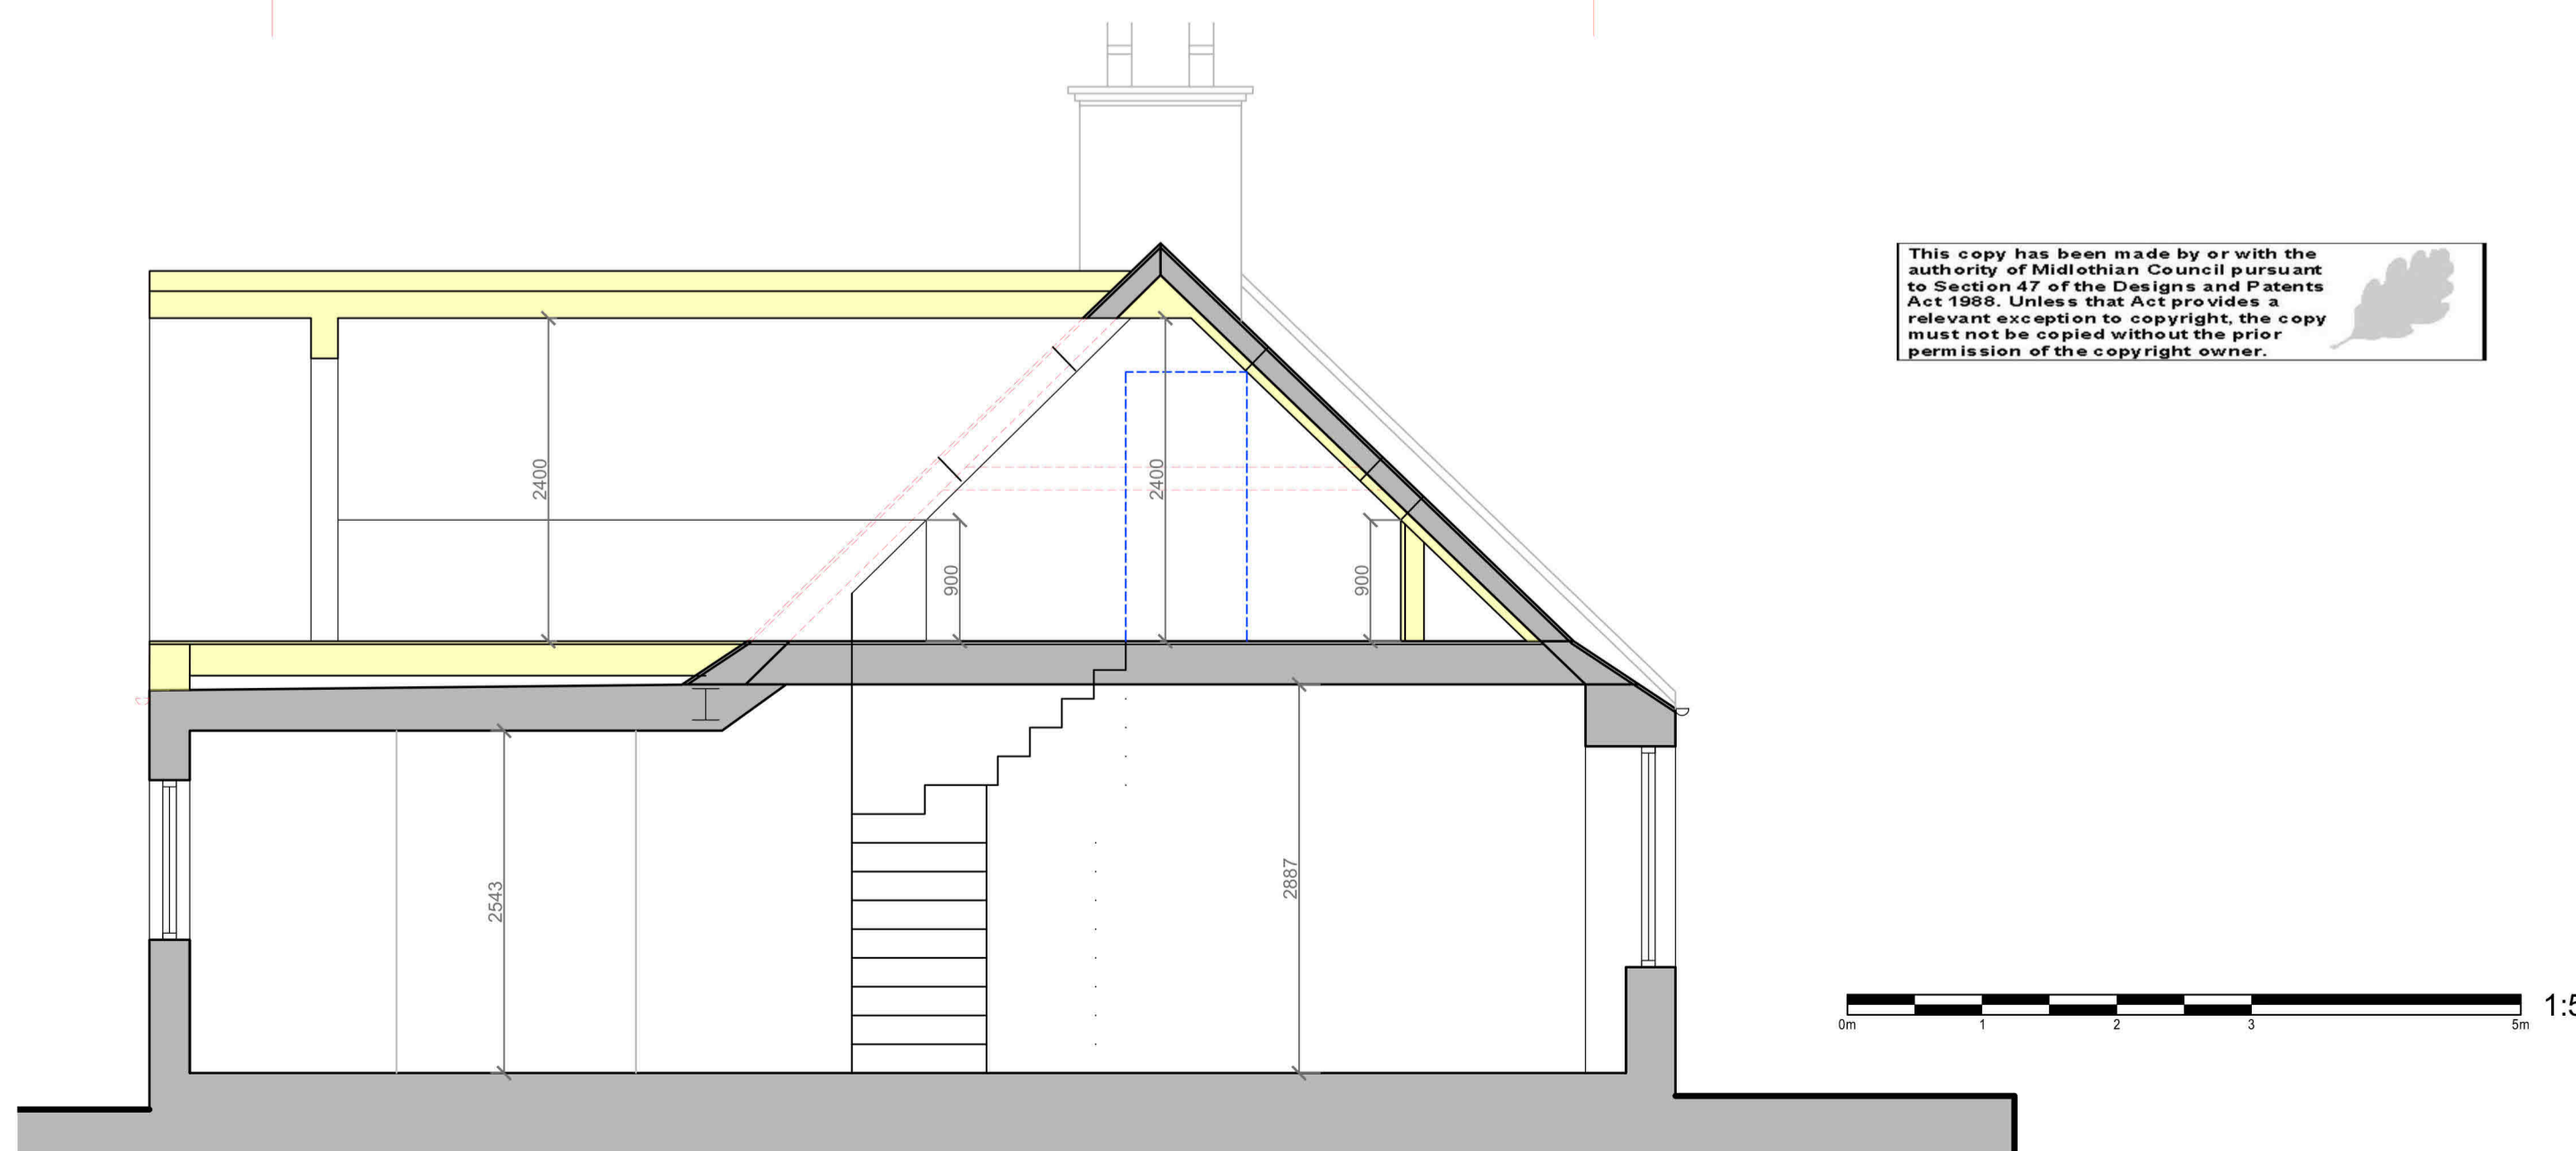

PROPOSED | SECTION A-A 1:50

REV	DATE	BY	AMENDMENT

mda studio
design + architecture
30 Braid Road . Edinburgh . EH10 6AD
T: 0131 629 3141 E: edinburgh@mda-studio.co.uk W: www.mda-studio.co.uk

CLIENT
Angus

PROJECT ADDRESS
160 Main Street, Pathhead

DRAWING TITLE
Proposed plans

PROJECT NO: 2129 DRAWING NUMBER: AL(0)03

SCALE: 1:50 PAGE SIZE: A1 DATE: FEB 22

REVISION: C DRAWN BY: DM CHECKED BY:

Contractor and his subcontractors are to verify all dimensions and levels on site before preparing shop drawings or manufacture. The Contractor is to bring to the attention of the Architect any discrepancy in this drawing prior to commencement of the works.