




NOTES
 CONTRACTORS MUST VERIFY ALL DIMENSIONS PRIOR TO WORK COMMENCING. ALL DISCREPANCIES MUST BE REPORTED TO MARCHITECTS LTD.

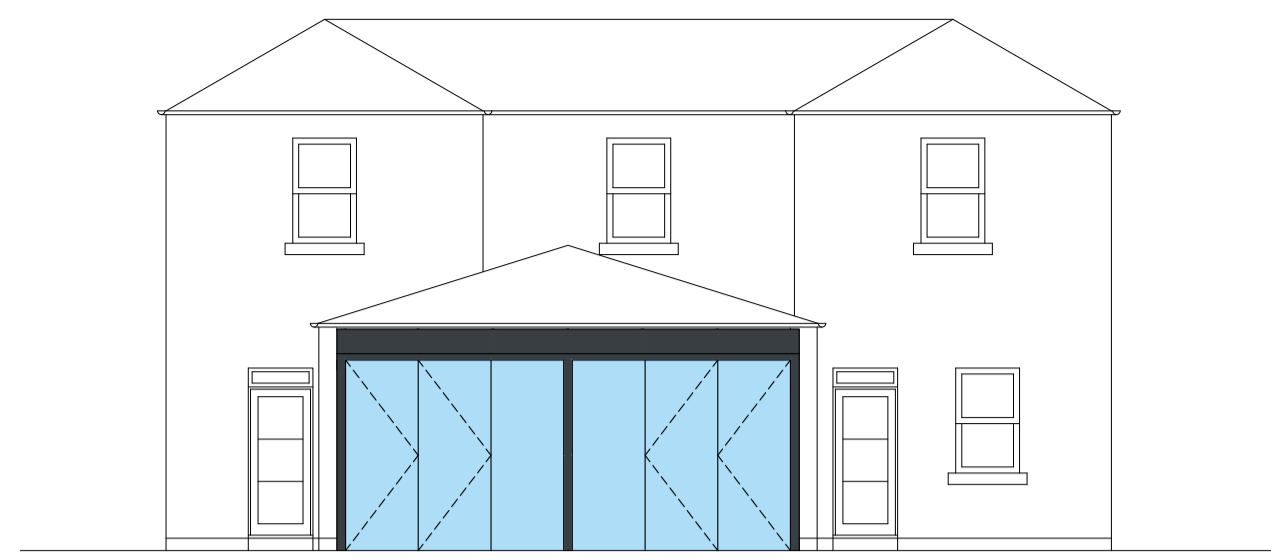


ELEVATION 1
1:100

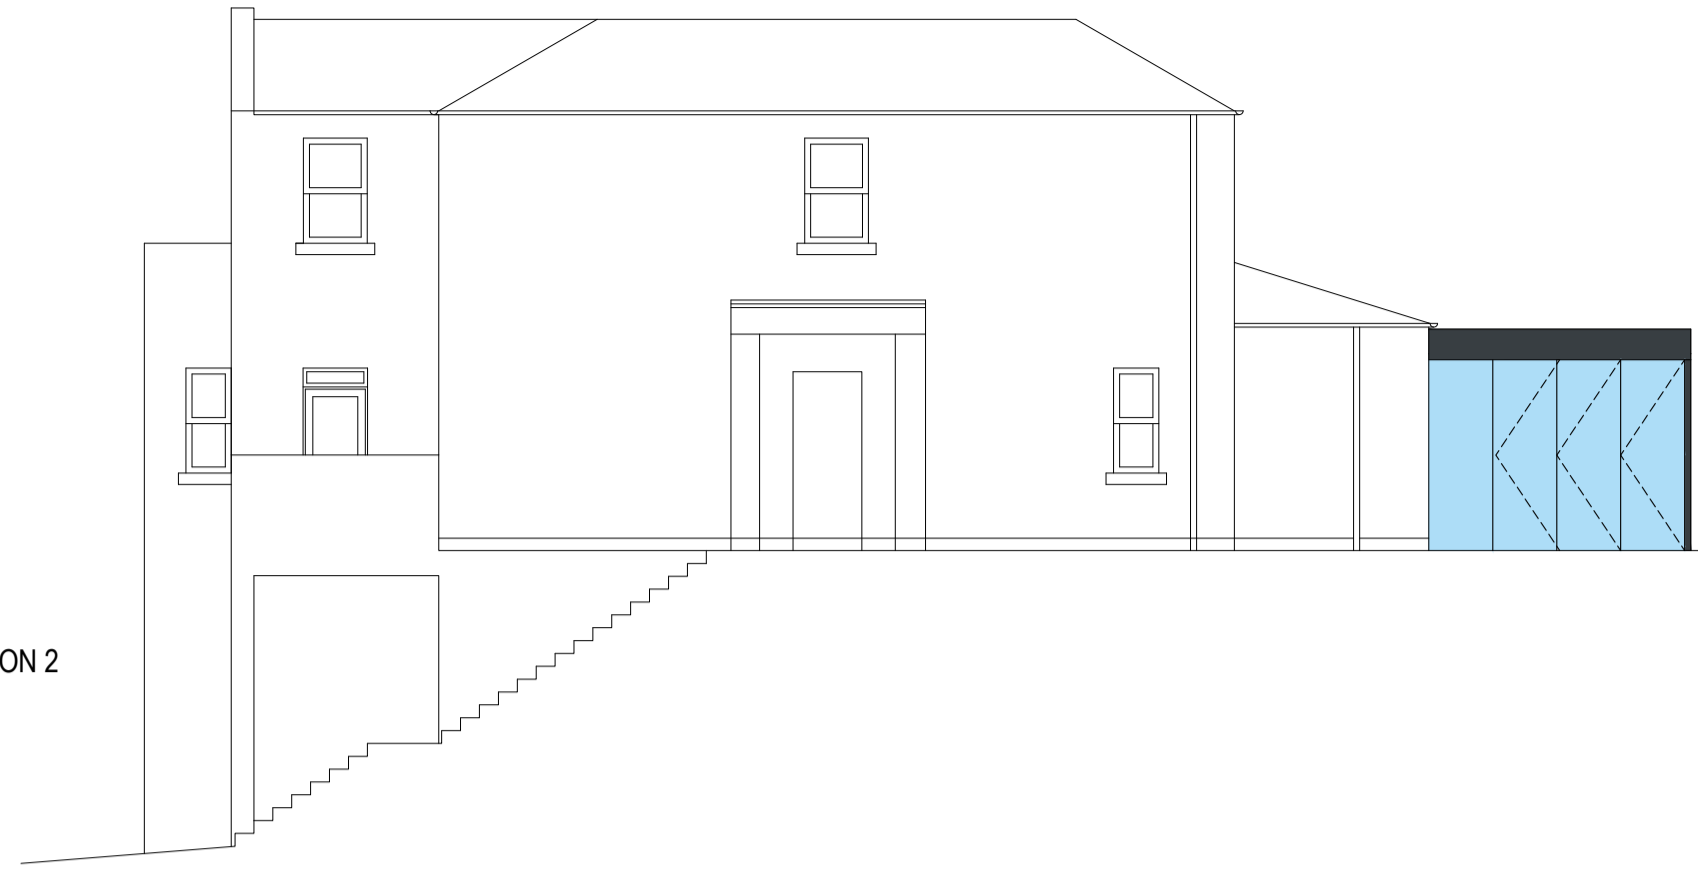


ELEVATION 2
1:100

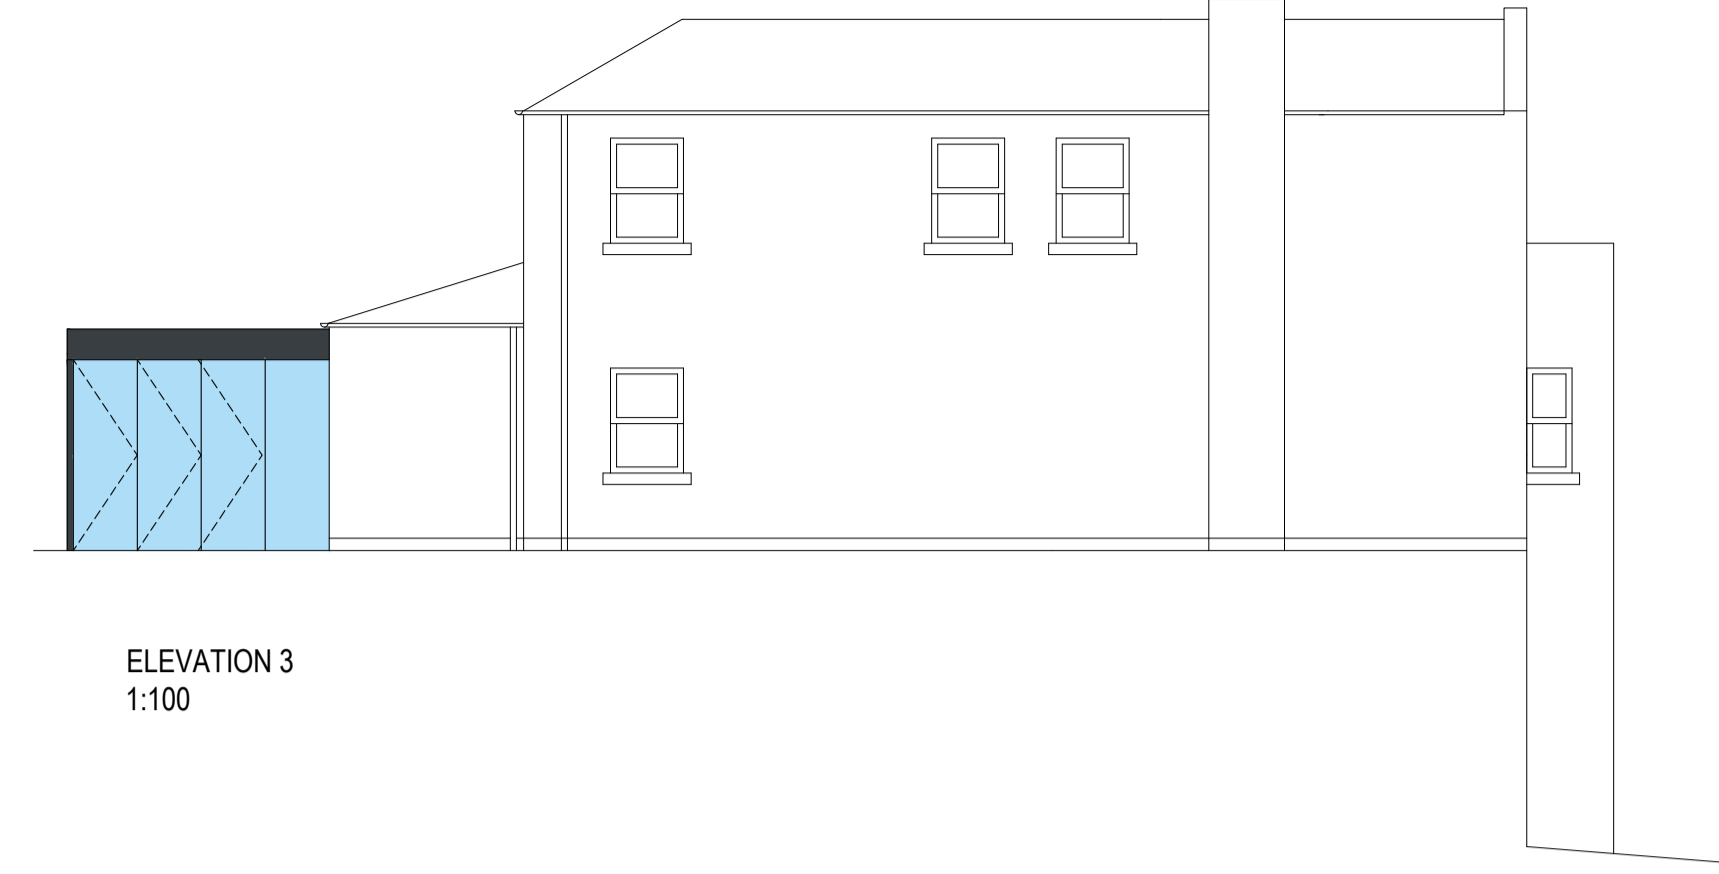


ELEVATION 3
1:100

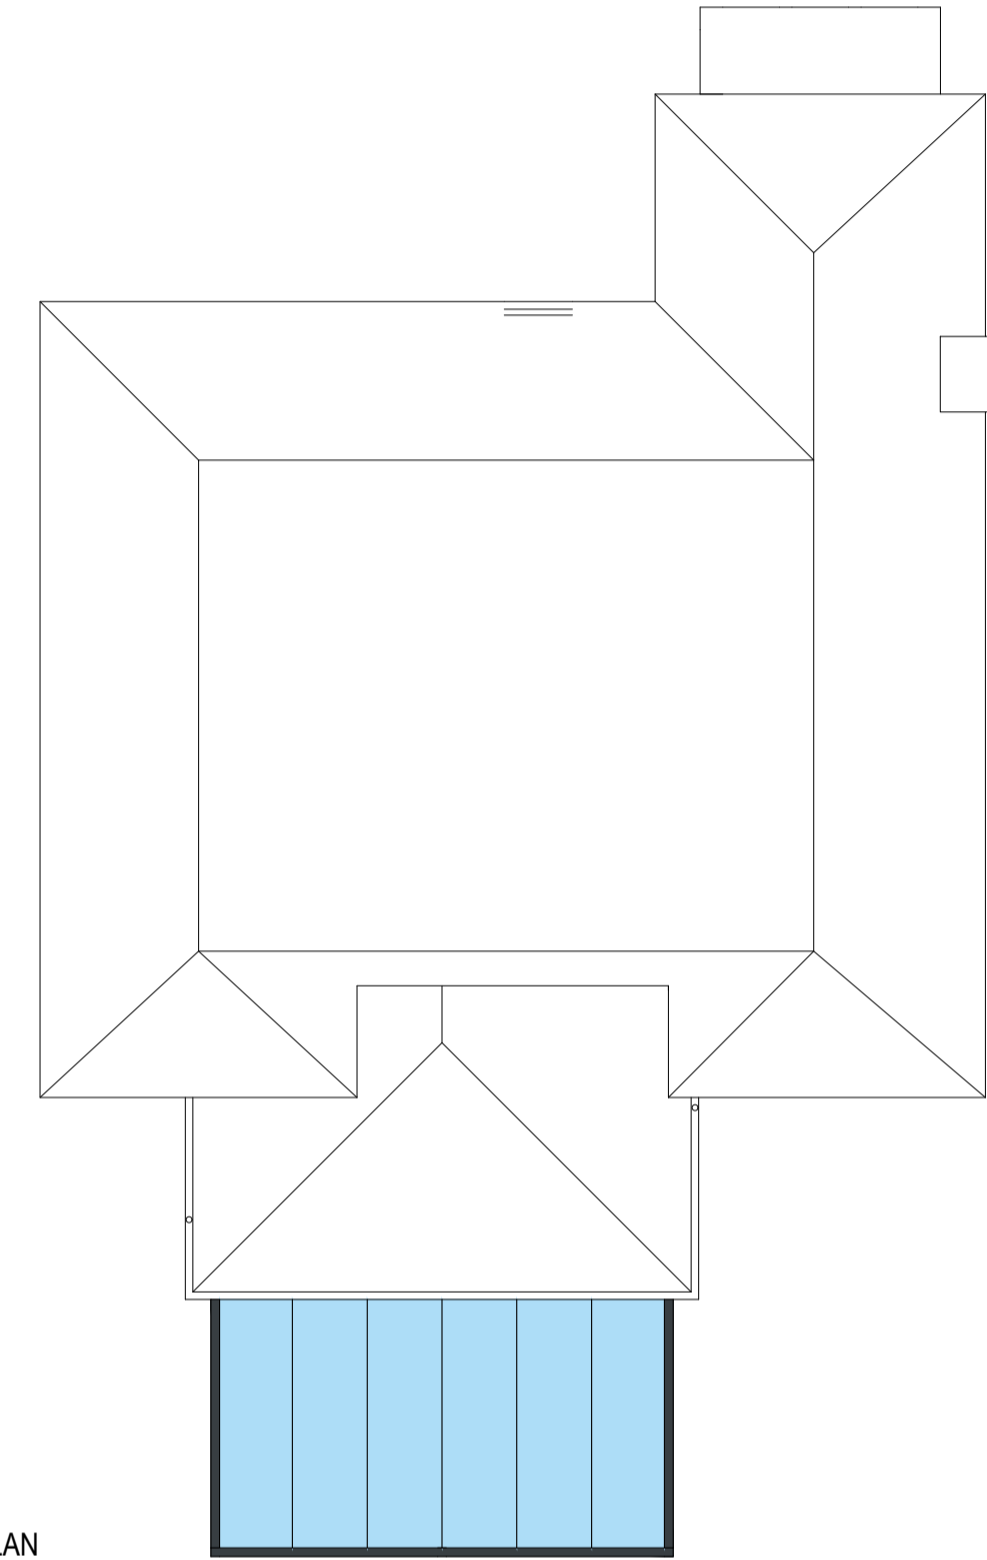

ROOF PLAN
1:100


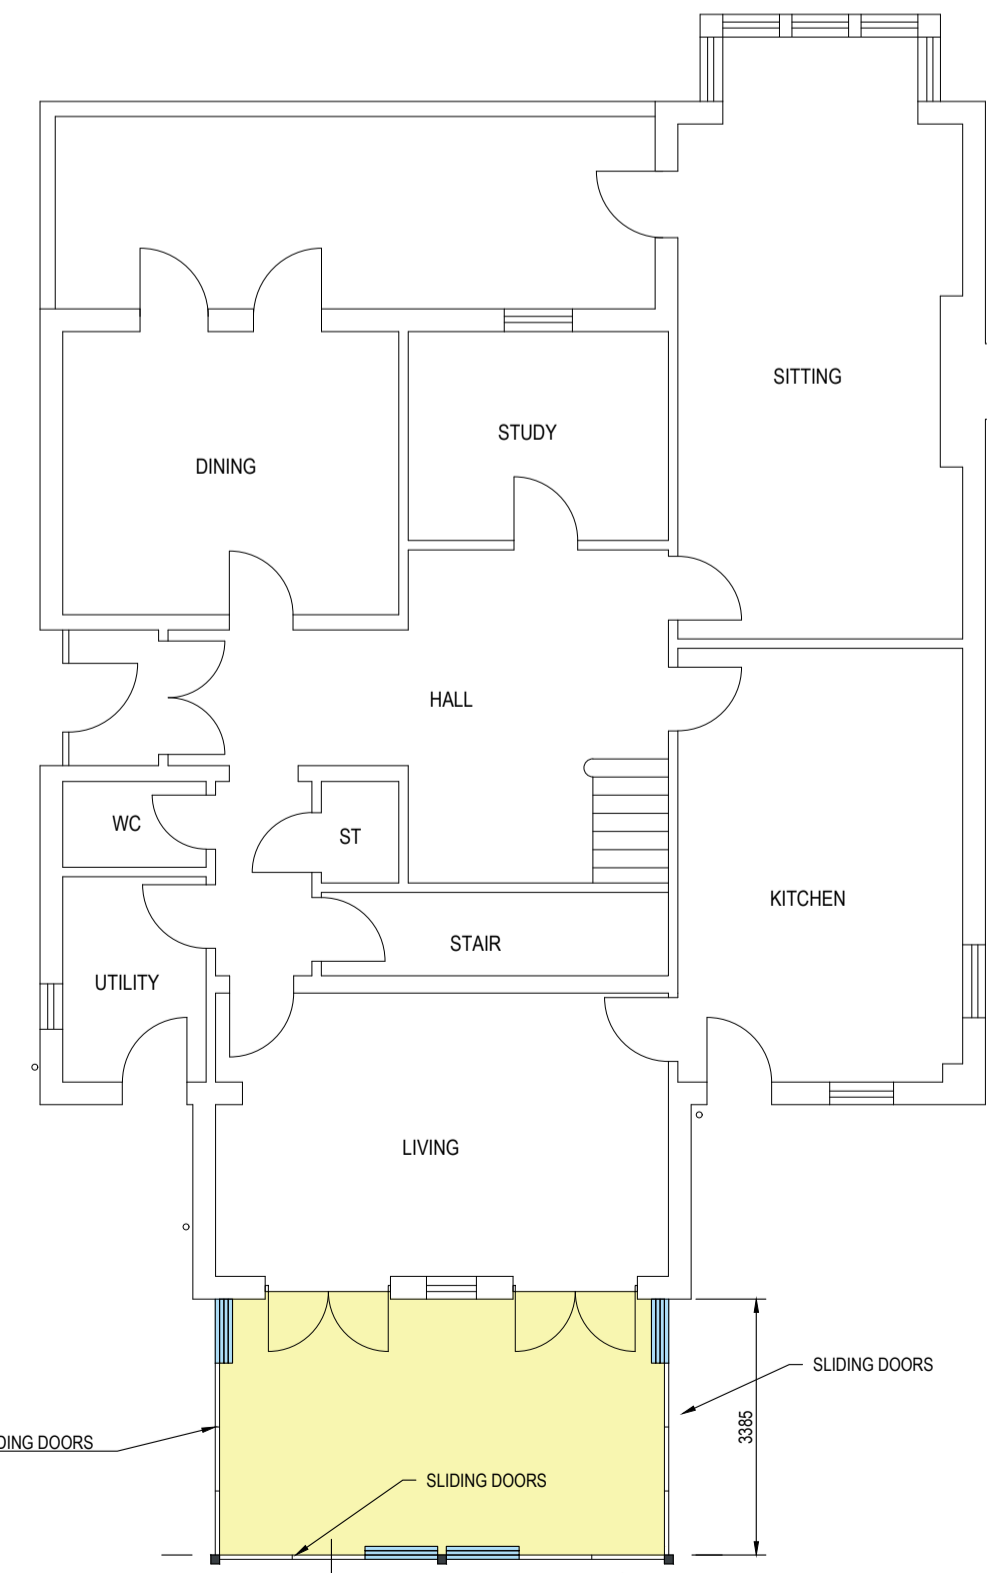


GROUND FLOOR PLAN
1:100

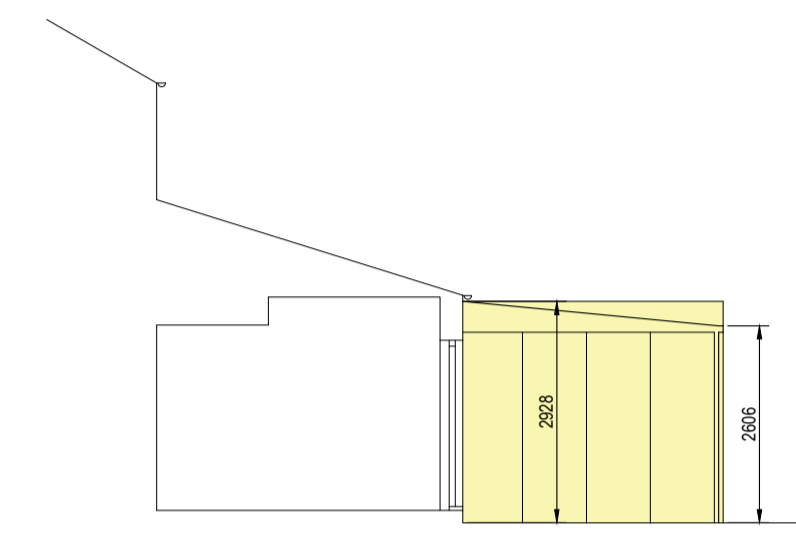

SECTION 4
1:100

WEINER PURE ALUMINIUM GLASS CANOPY SYSTEM
 ROOF GLAZING: 12.6mm LAMINATED SAFETY GLASS
 SLIDING DOORS & FIXED WINDOWS: 10mm TOUGHENED SAFETY GLASS
 FASCIA & EXPOSED FRAME/ STRUCTURE: COLOUR PPC POWDER COATED RAL 7016 - TEXTURED FINISH

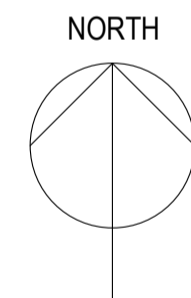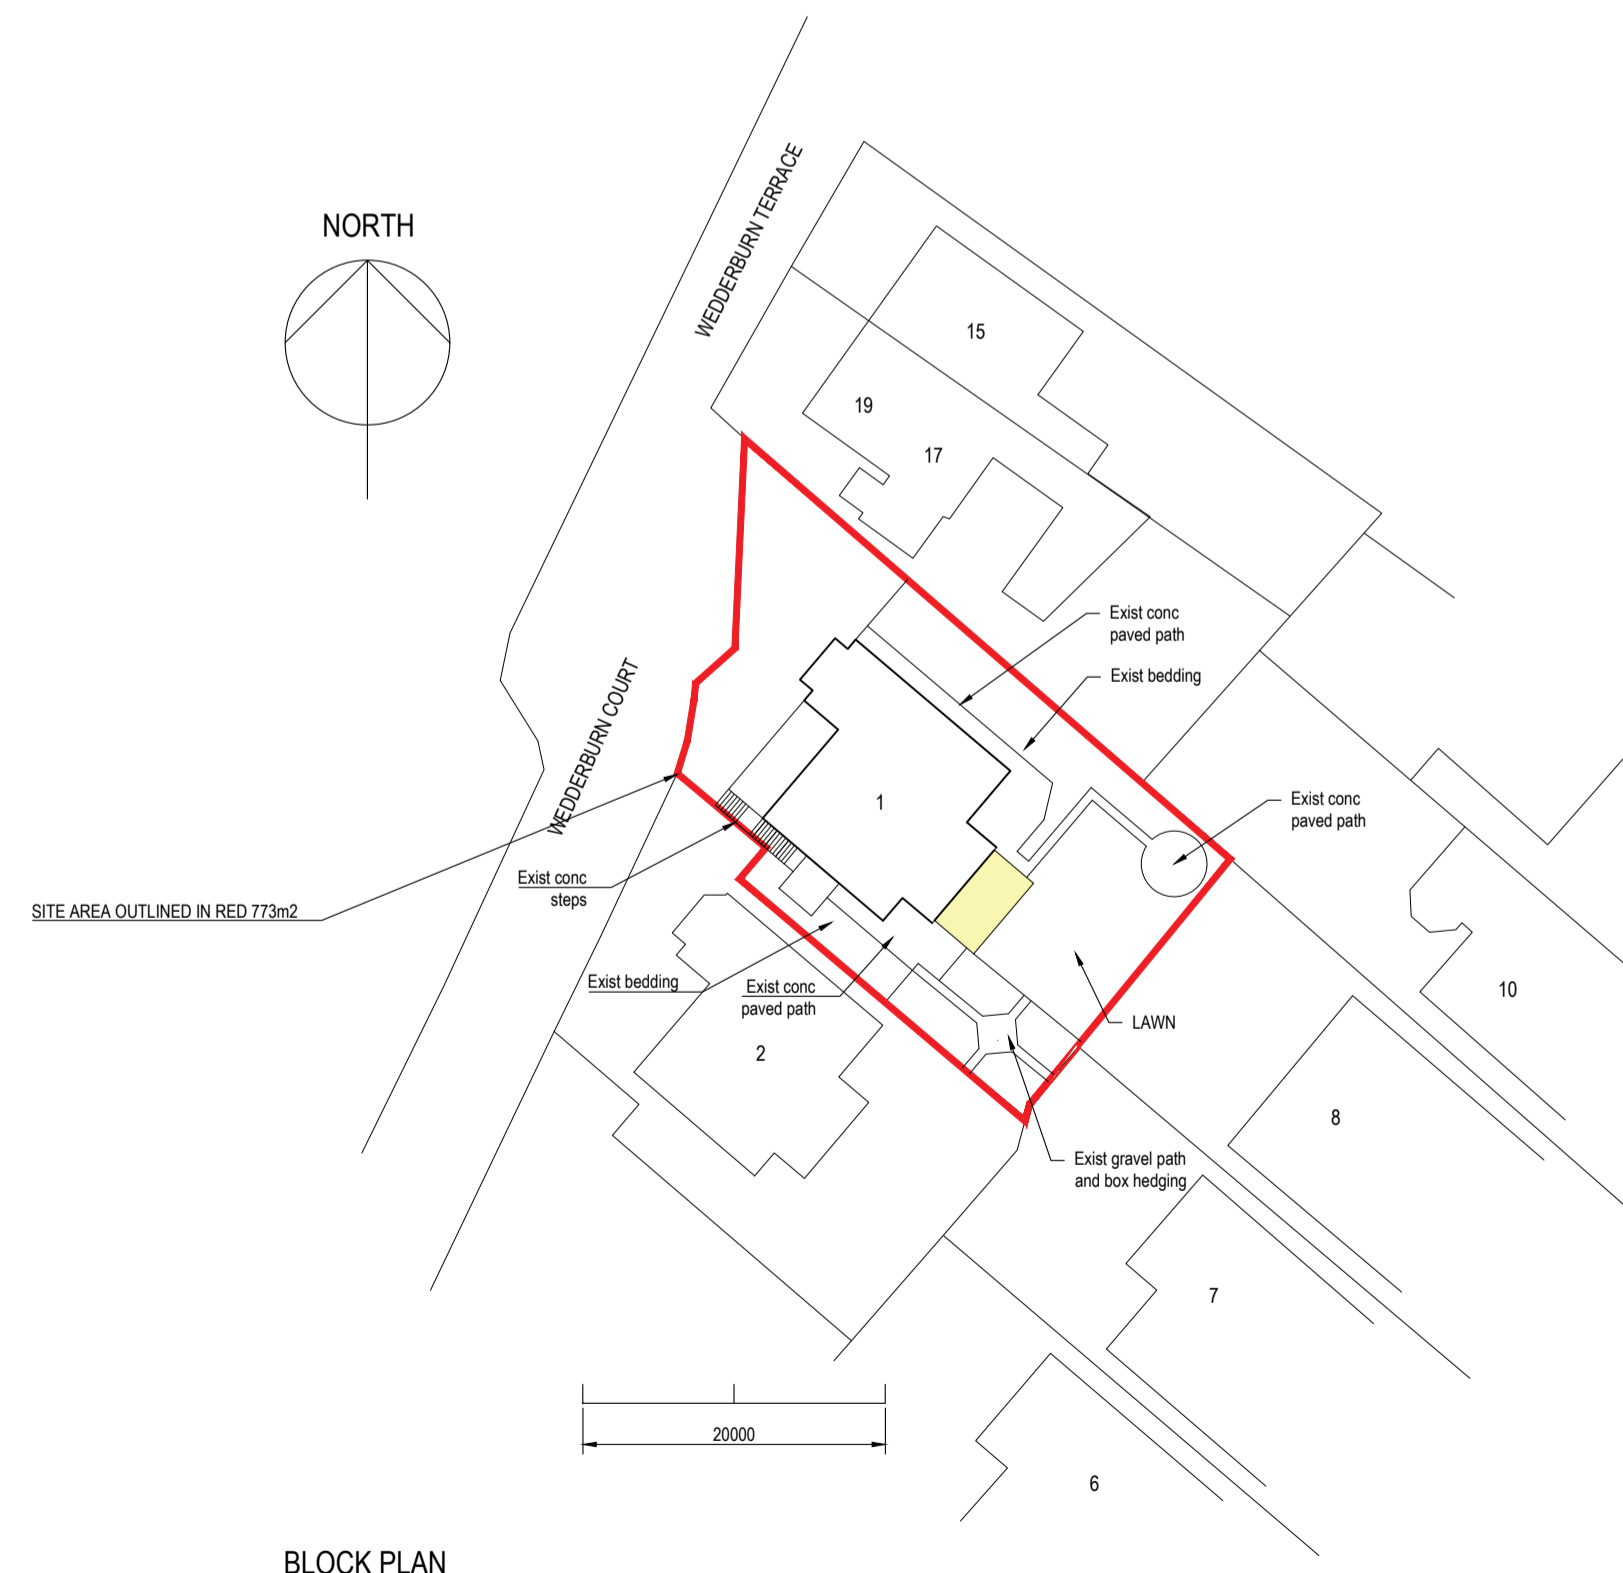

BLOCK PLAN
1:500

NO.	DATE	REVISION/ISSUE	PACKAGE	DRAWN	CHECK
1		Approval	Planning		
<p>marchitects MARCHITECTS LTD. ARCHITECTS & DESIGNERS 20 CAMPIE ROAD, MUSSELBURGH EH21 9QG 0131 665 6090 admin@marchitects.com www.marchitects.com</p>					
<p>CLIENT Mr John Blackwood</p>					
<p>PROJECT 1 Wedderburn Court Inveresk</p>					
<p>TITLE Proposed</p>					
DRAWN	CHECKED	SCALE @ A2	DATE		
MA	-	1:100	March 2024		
DRAWING NO.	REVISION				
385-0-02	1				
<p><small>THIS DRAWING IS THE PROPERTY OF MARCHITECTS LTD. COPYRIGHT IS RESERVED BY THEM. THE DRAWING IS ISSUED ON CONDITION THAT IT IS NOT COPIED OR DISCLOSED BY OR TO ANY UNAUTHORISED PERSONS WITHOUT PRIOR CONSENT IN WRITING OF MARCHITECTS LTD.</small></p>					