



NOTES
 CONTRACTORS MUST VERIFY ALL DIMENSIONS PRIOR TO WORK COMMENCING. ALL DISCREPANCIES MUST BE REPORTED TO MARCHITECTS LTD.




ELEVATION 1
1:100

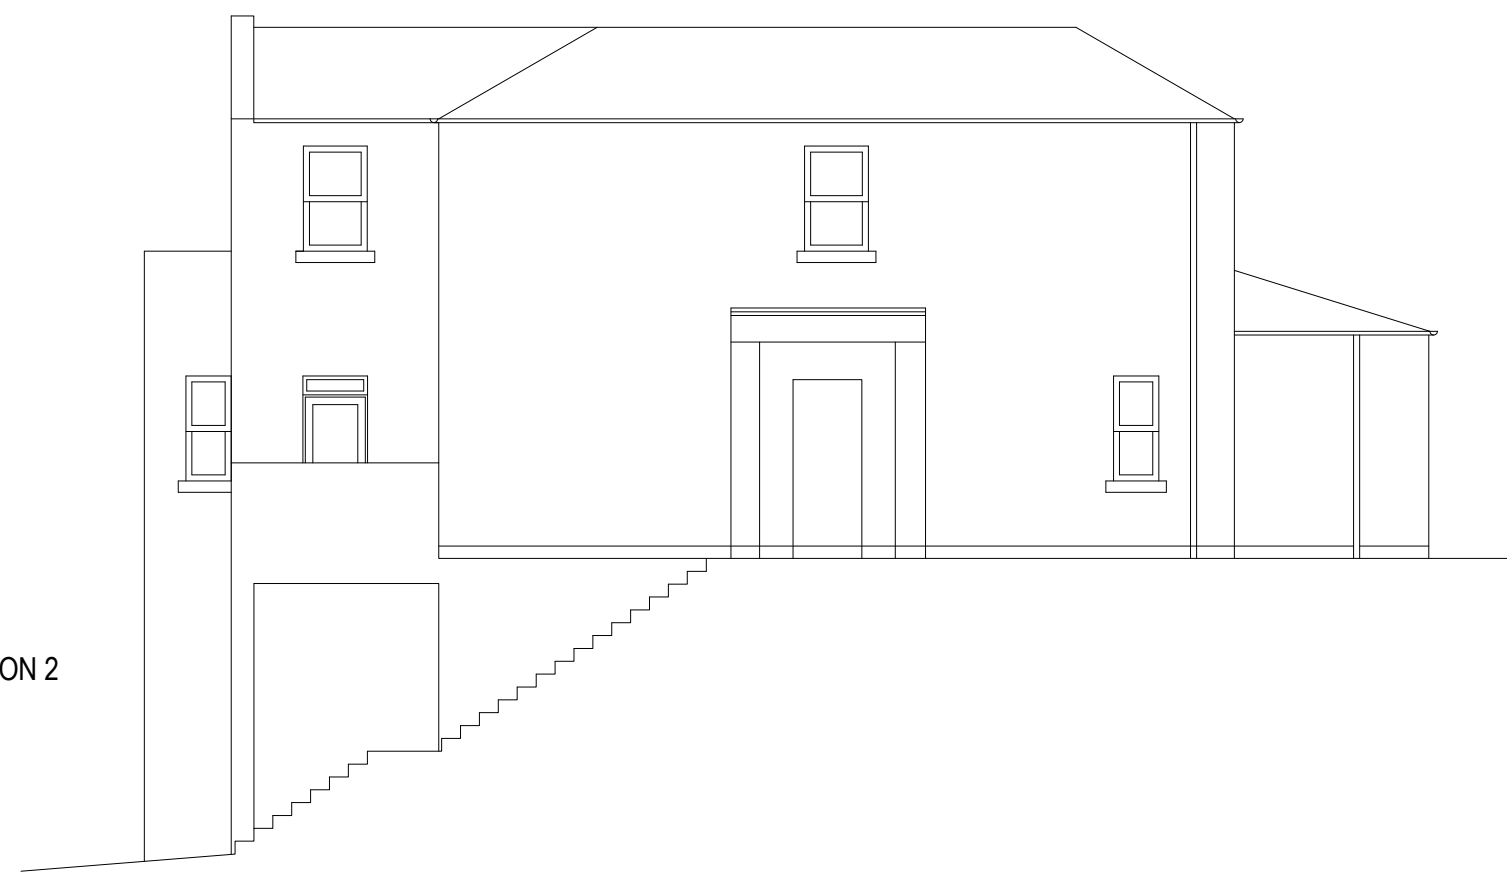

ELEVATION 2
1:100

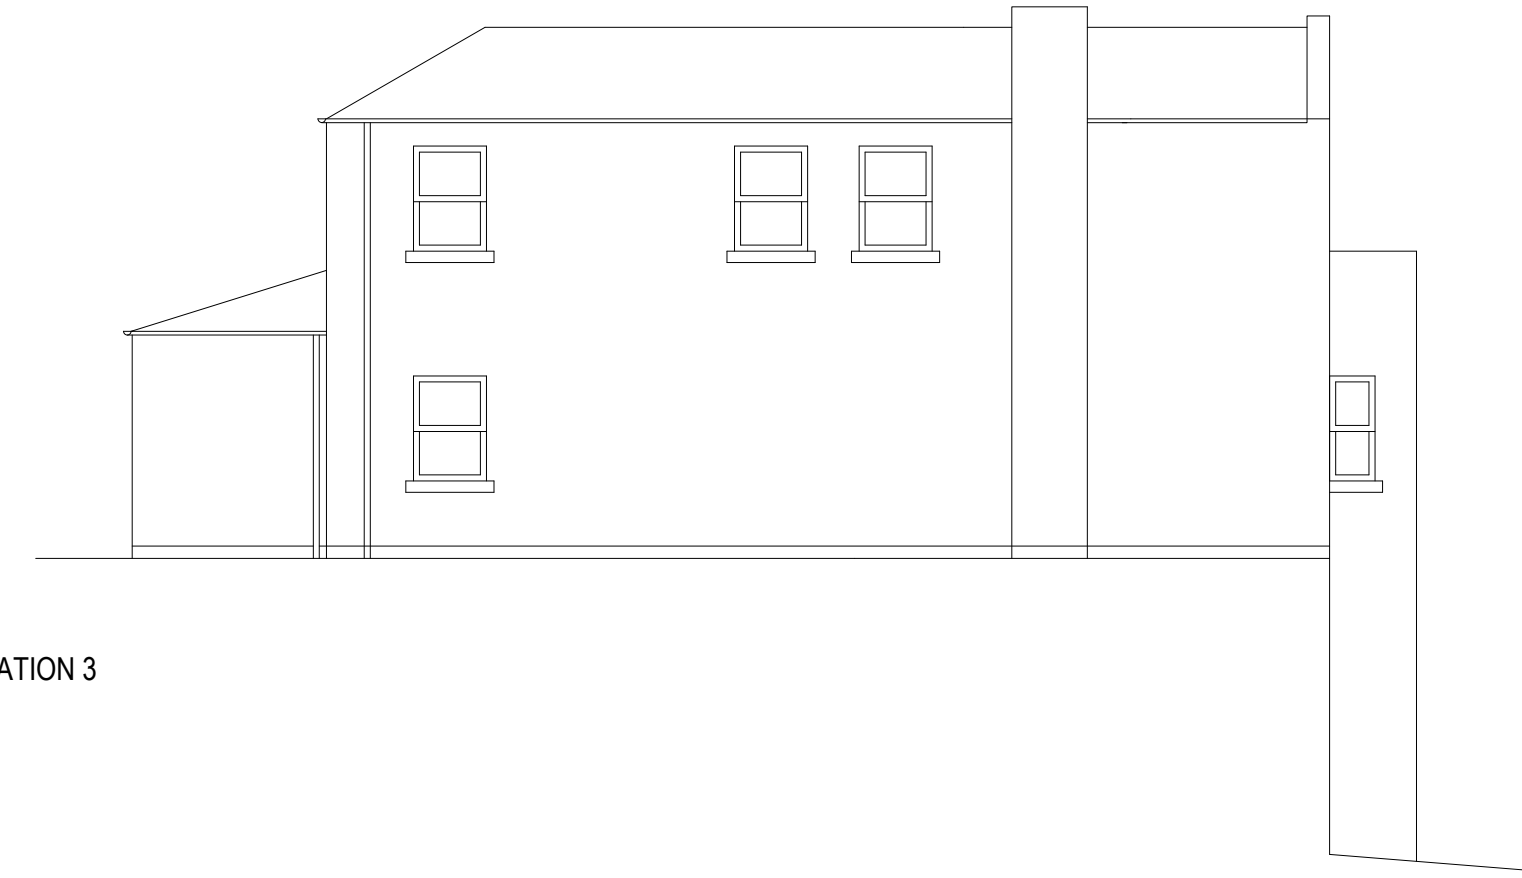

ELEVATION 3
1:100

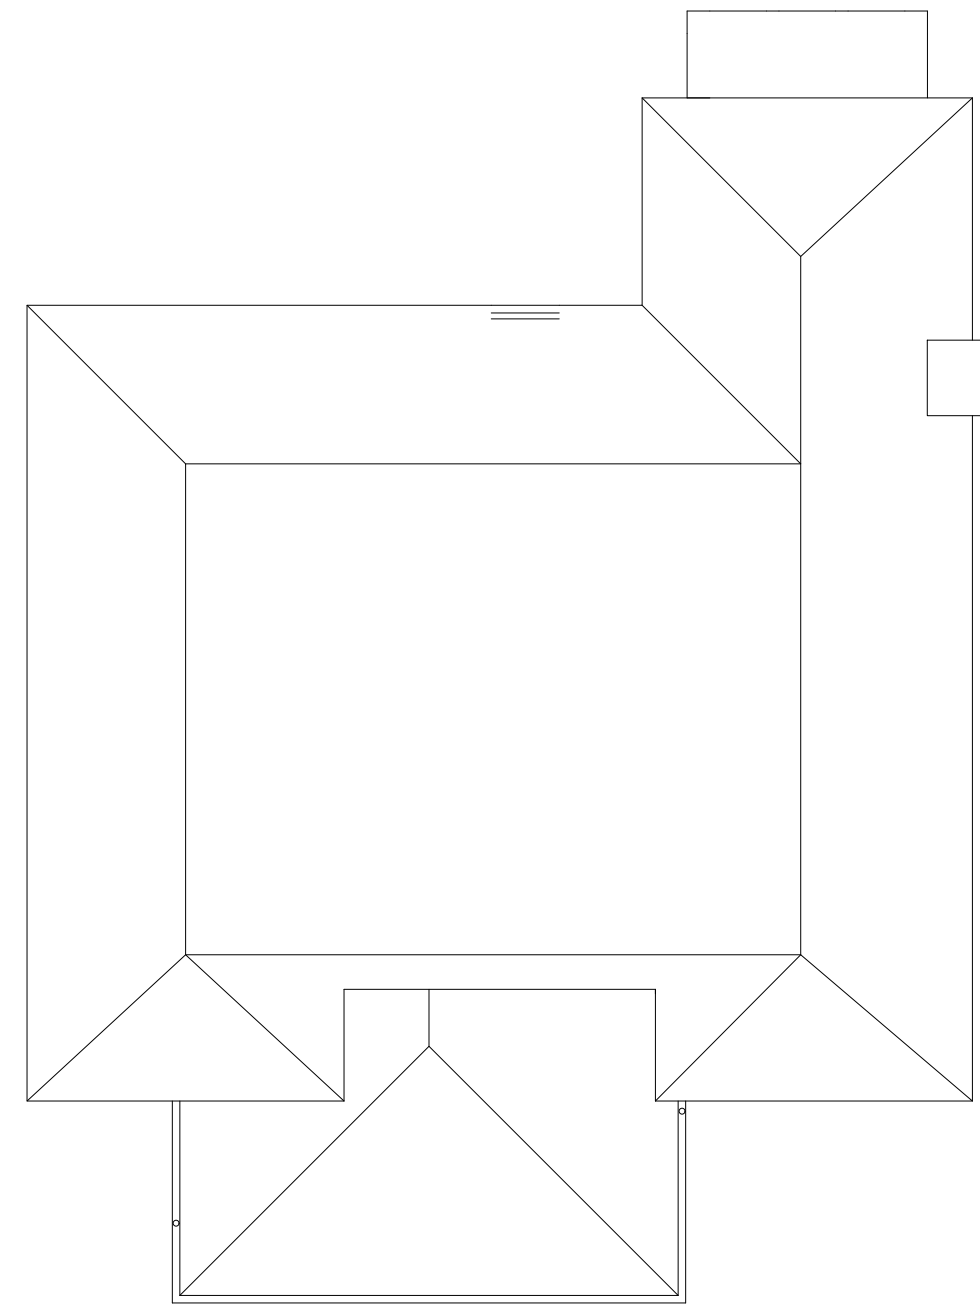


ROOF PLAN
1:100



PHOTO TOWARDS ELEVATION 1
1:100



PHOTO TOWARDS ELEVATION 1
1:100

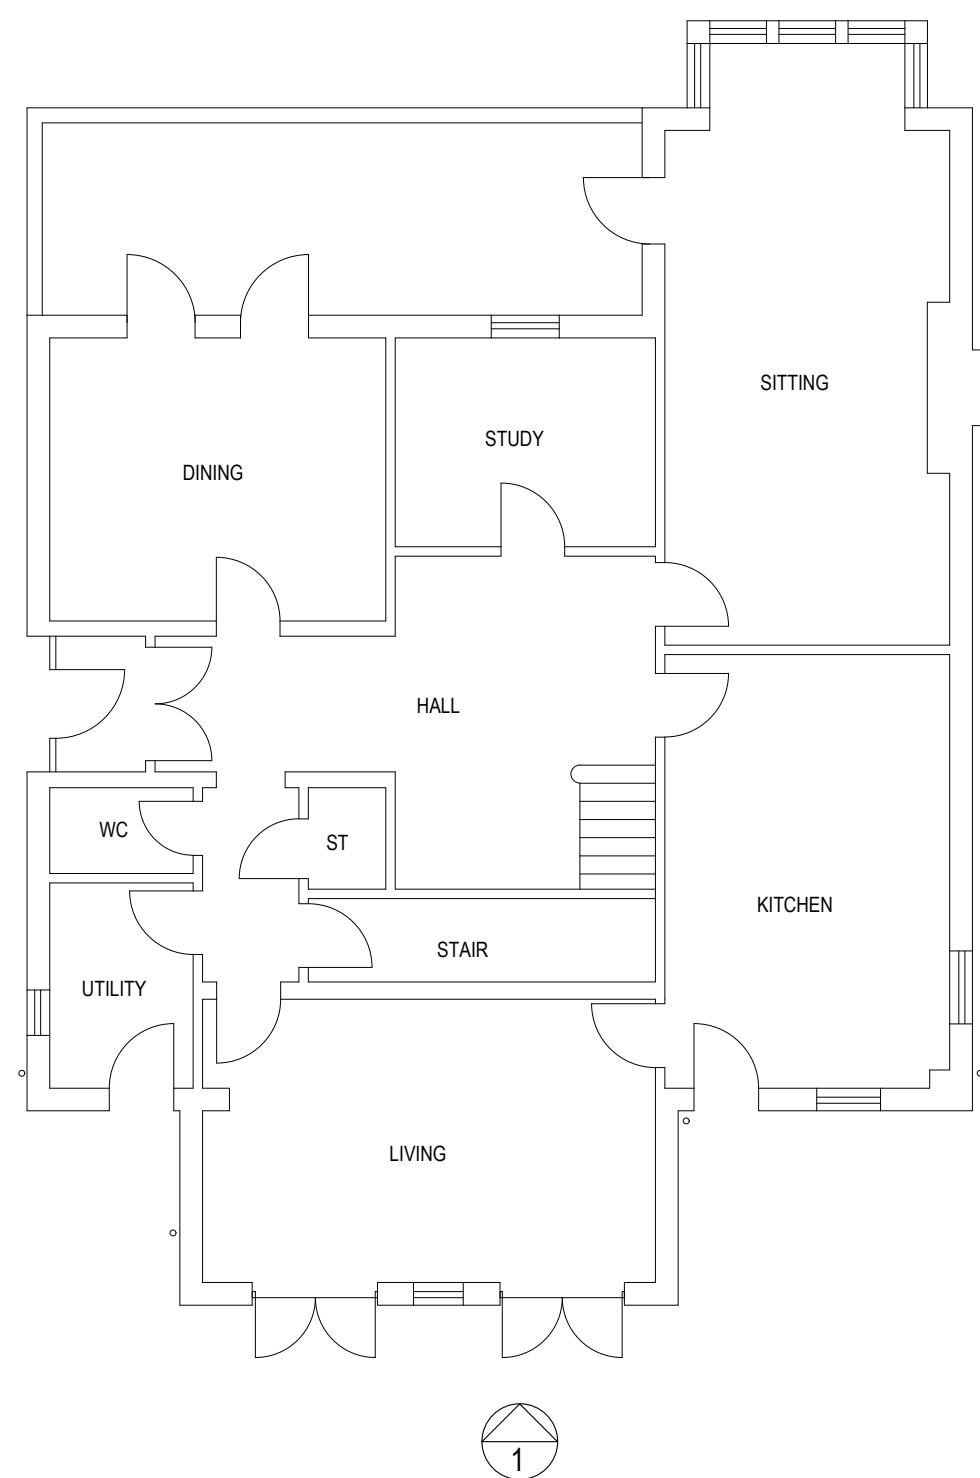

GROUND FLOOR PLAN
1:100

NO.	DATE	REVISION/ISSUE	DRAWN	CHECKED
STATUS		PACKAGE		
Approval		Planning		
marchitected				
MARCHITECTS LTD. ARCHITECTS & DESIGNERS 20 CAMPBELL ROAD, MUSSELBURGH EH21 9QG				
0131 665 6090 admin@marchitected.com www.marchitected.com				
CLIENT				
Mr John Blackwood				
PROJECT				
1 Wedderburn Court Inveresk				
TITLE				
Existing				
DRAWN	CHECKED	SCALE @ A2	DATE	
MA	-	1:100	March 2024	
DRAWING NO.		REVISION		
385-0-01		0		
<small>THIS DRAWING IS THE PROPERTY OF MARCHITECTS LTD. COPYRIGHT IS RESERVED BY THEM. THE DRAWING IS ISSUED ON CONDITION THAT IT IS NOT COPIED OR DISCLOSED BY OR TO ANY UNAUTHORISED PERSONS WITHOUT PRIOR CONSENT IN WRITING OF MARCHITECTS LTD.</small>				