



EXISTING GROUND FLOOR PLAN
SCALE 1:50

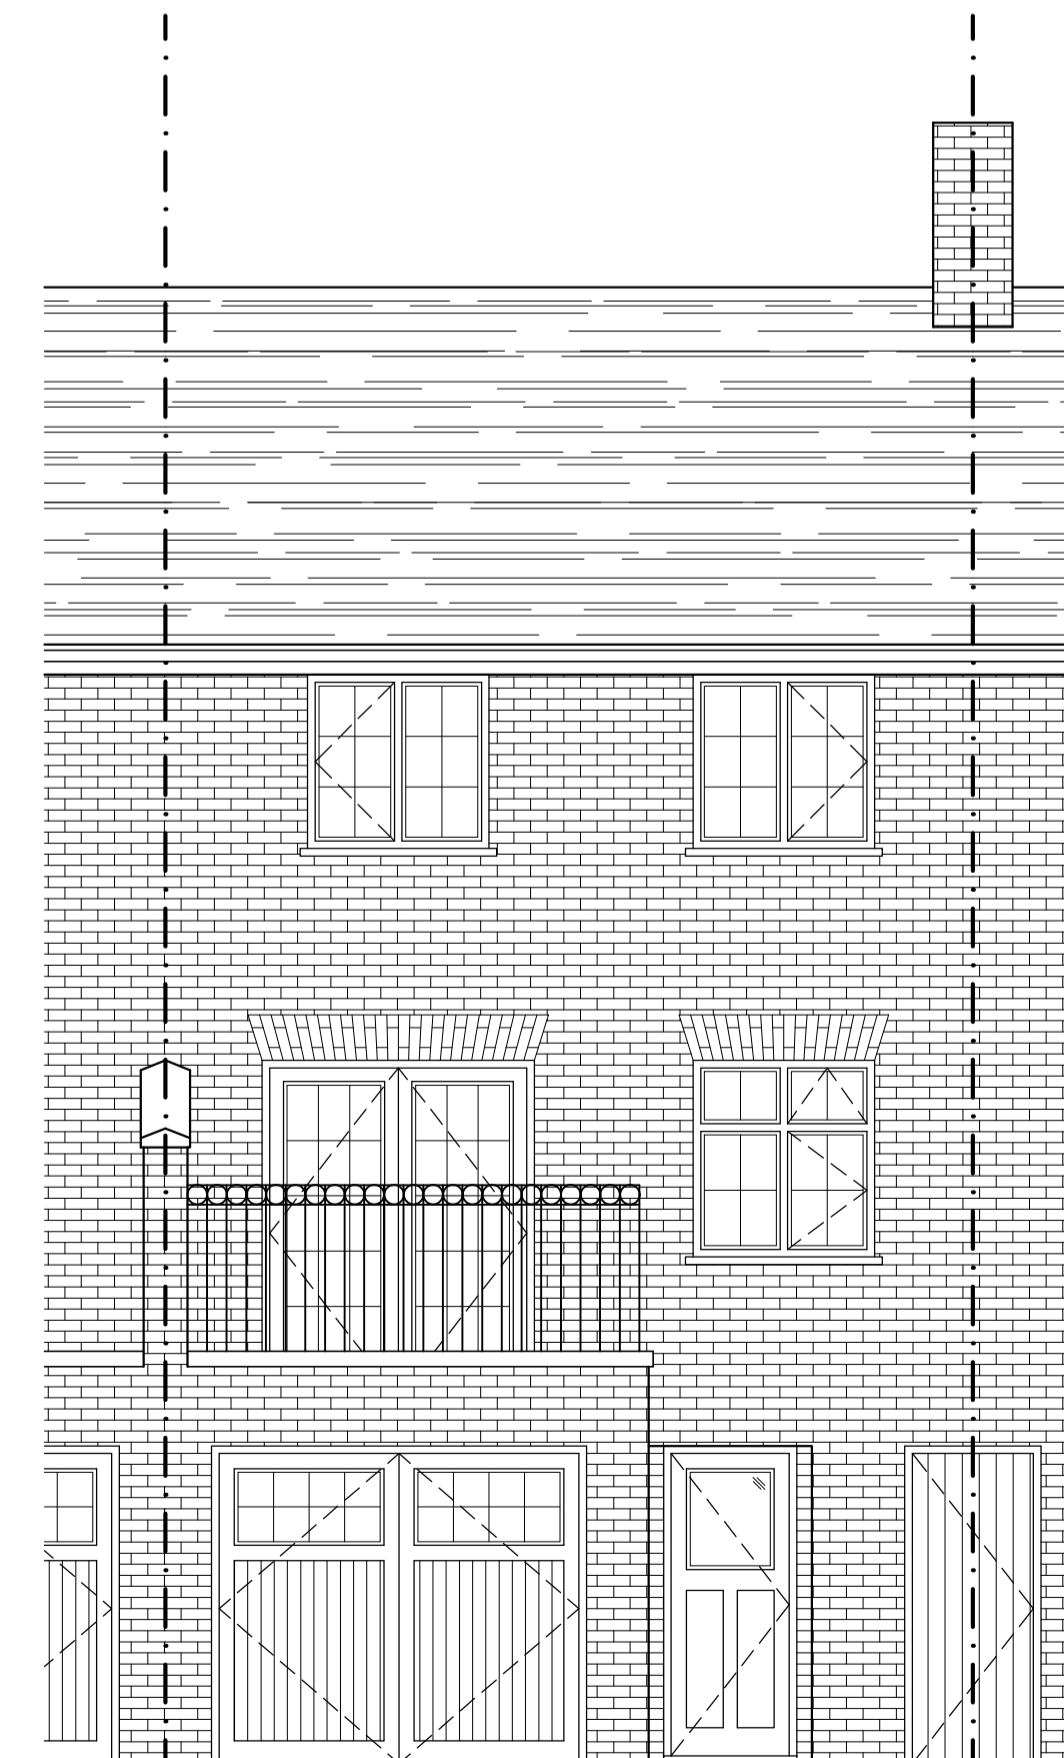

EXISTING FRONT ELEVATION
SCALE 1:50

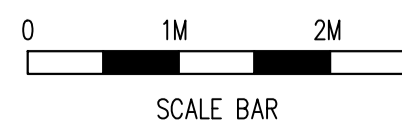

Rev	Date	By	Chk	Revisions
Client				
MR & MRS PAUL MACKIE				
Job Title				
PROPOSED GARAGE CONVERSION AT 8 RAPSON END SITTINGBOURNE KENT ME10 3GW				
ARCHITECTURAL CONSULTANTS				
ANDERSON NORTH LIMITED				
Glen Lodge Priory Close, East Farleigh Kent ME15 0EY Tel: 01732 522 455 Mob: 07957 627 440				
Scale		Date		
AS SHOWN @ A1		06/03/24		
Drawing Title				
EXISTING FLOOR PLAN AND ELEVATION				
Drawing No.				Rev.
8-RAPSON-END-01				A