

**Notes**

Figured dimensions are to be used in all cases.  
 Dimensions should not be scaled from drawing unless for planning application purposes.

Land Registry and ownership boundaries are produced by Studio KMA using all reasonable endeavors. Studio KMA cannot be held responsible for scale discrepancies in plans supplied by others.

Any discrepancies in dimensions should be clarified with the Architect at the address below prior to commencement of the works.

No deviation from this drawing will be permitted without the prior written consent of the Architect.

This drawing is to be read in conjunction with all the relevant Mechanical and Electrical drawings.

This drawing is to be read in conjunction with the relevant Structural Engineer's drawings, structural calculations and recommendations.

This drawing is to be read in conjunction with the relevant Fire Safety Strategy drawings.


Please note that the use of any quantification data is done so at the users own risk.

This drawing is the copyright of Studio KMA and to be returned to the Architect on completion of the contract. The drawing should not be reproduced without the written permission of Studio KMA.


Revision Notes			
Rev	Date	Revision Description	Drawn / Checked
P1	14.02.24	Initial Issue	CB / RH




Front Elevation (East)

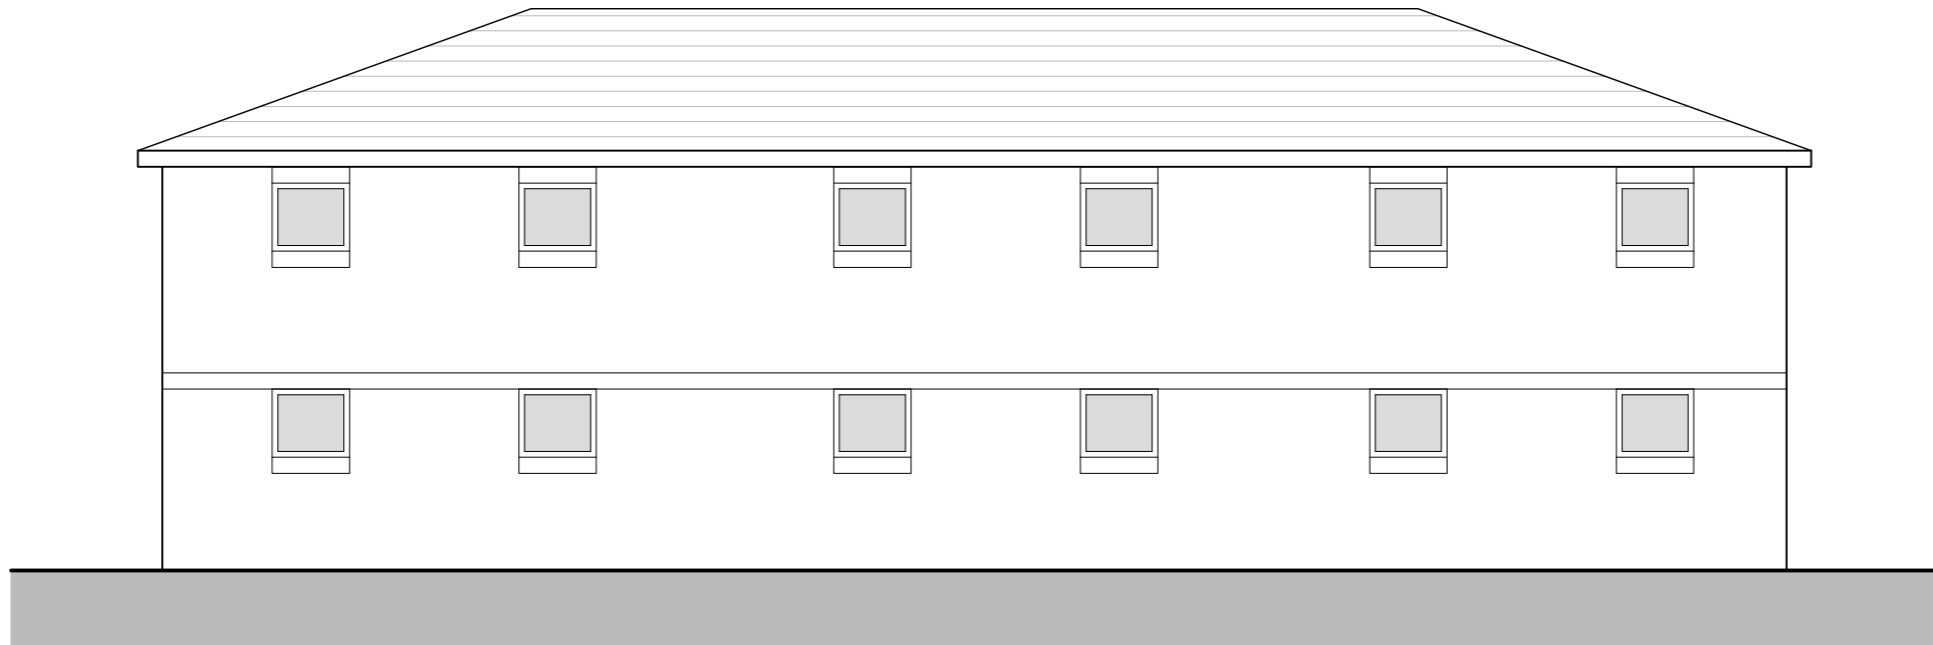

Rear Elevation (West)

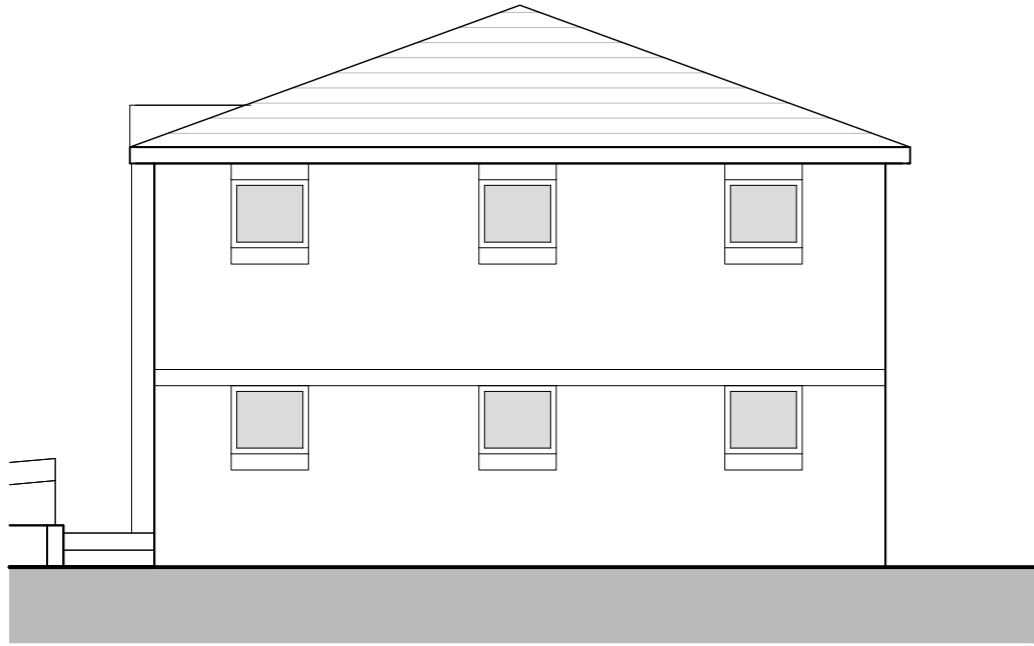

Side Elevation (North)

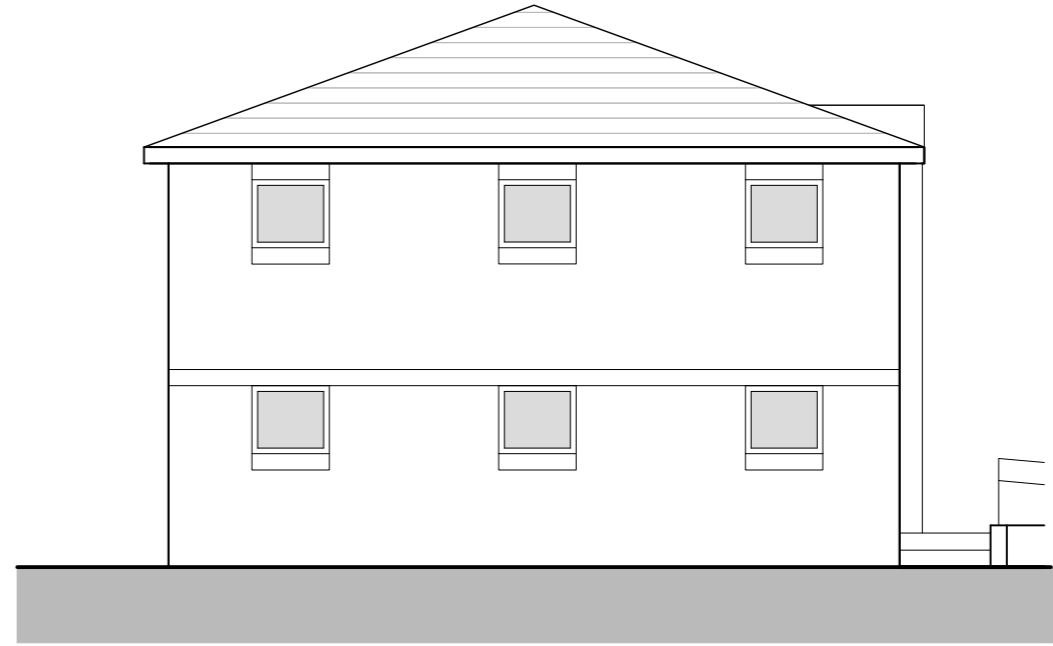

Side Elevation (South)



Project Name  
**Blackpool  
 Chiswick Grove**

Drawing Title  
**Existing/Proposed  
 Elevations (Block B)**

Drawing Number  
**BCG-KMA-X-XX-DR-A-7101**

Project Number <b>T1195</b>	Status <b>A3 Planning</b>	Revision <b>P1</b>
--------------------------------	----------------------------------	-----------------------

Drawn by <b>CB</b>	Authorised by <b>RH</b>	Date <b>14.02.24</b>
-----------------------	----------------------------	-------------------------

Studio KMA  
 Clarence Arcade | Stamford Street | Ashton-under-Lyne | OL6 7PT  
 T: 01457 873163  
 E: info@studiokma.co.uk www.studiokma.co.uk