




1 Existing East Elevation
1 : 100

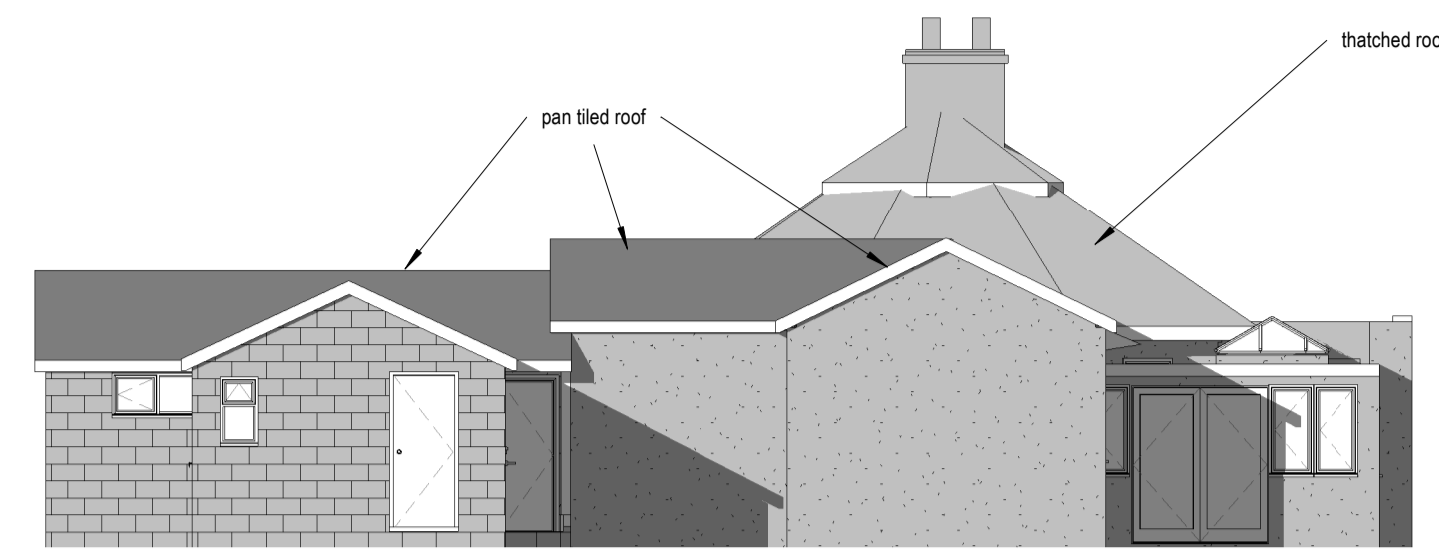



2 Existing North Elevation
1 : 100

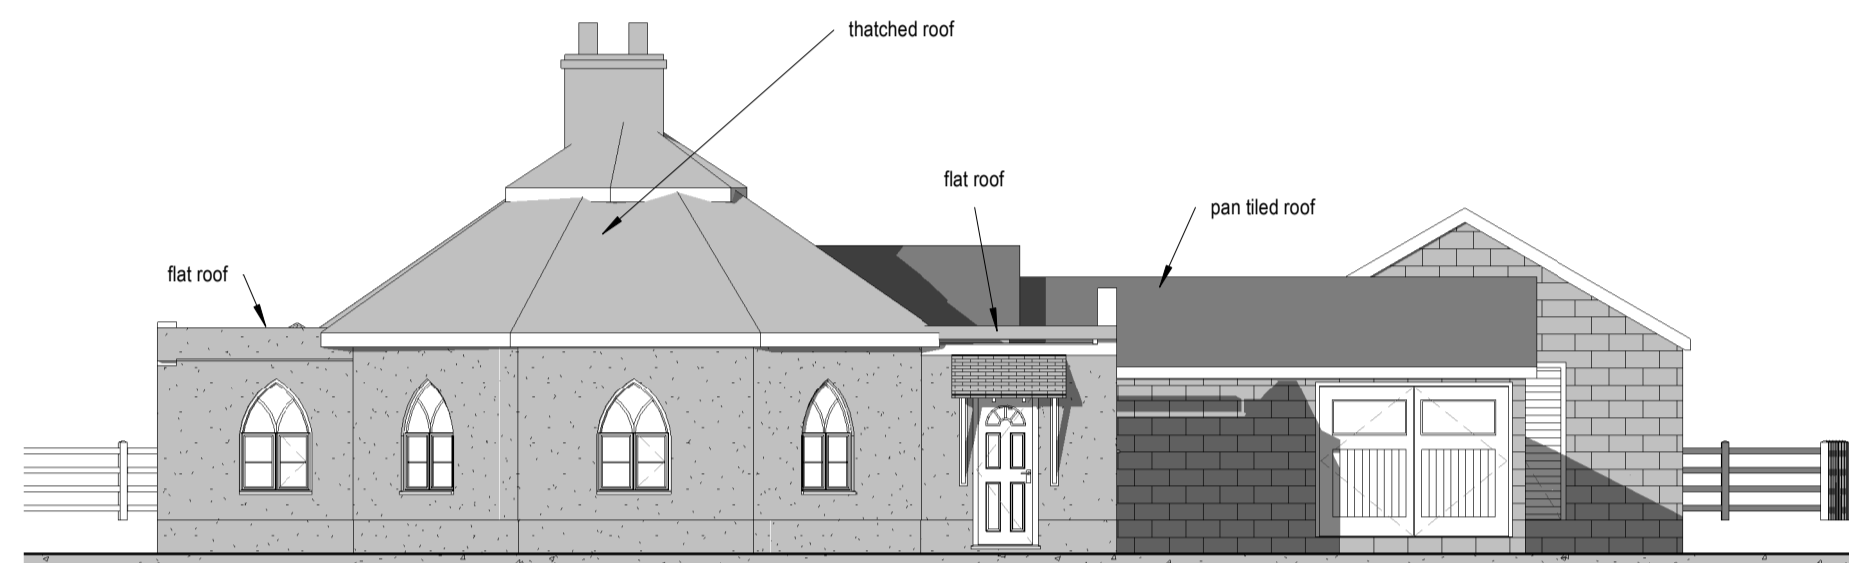


3 Existing South Elevation
1 : 100

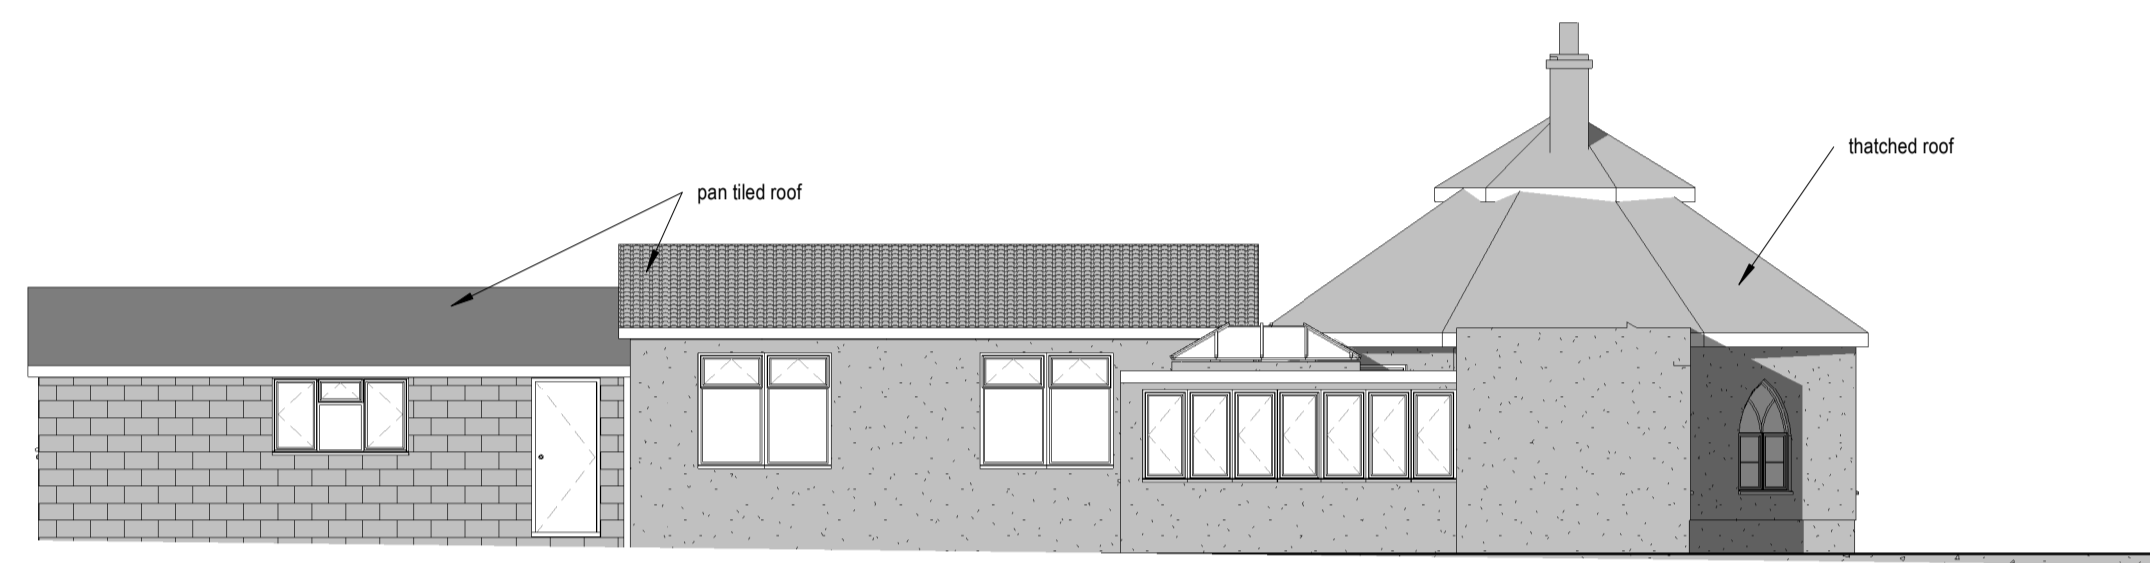

4 Existing West Elevation
1 : 100

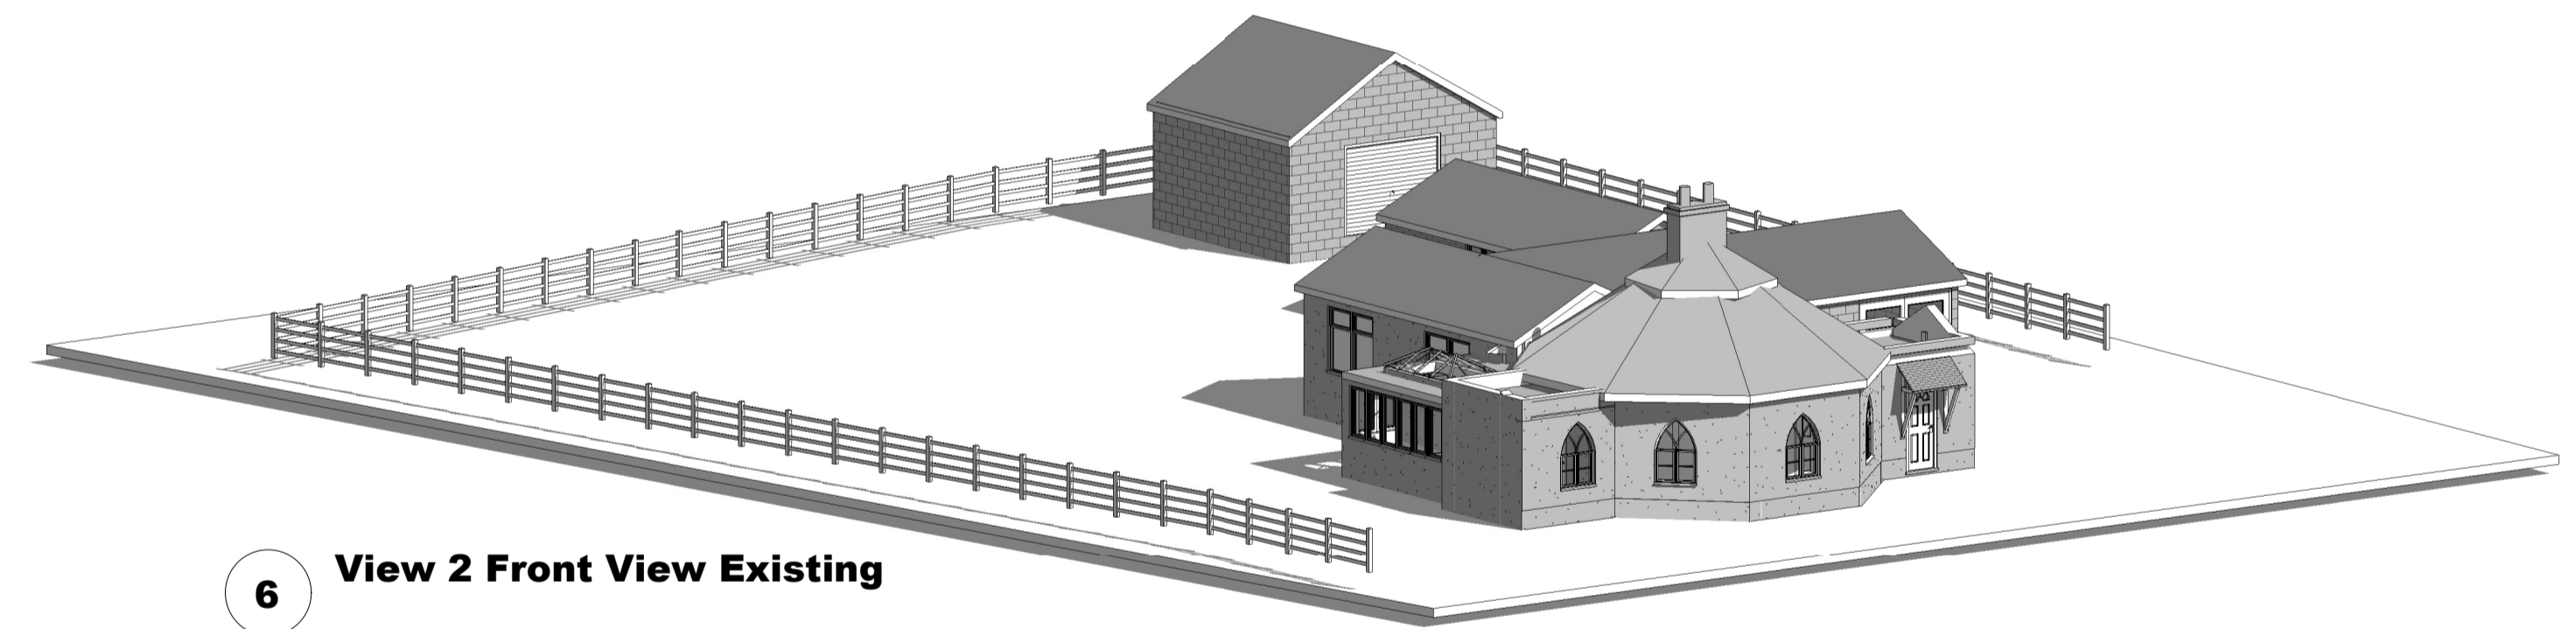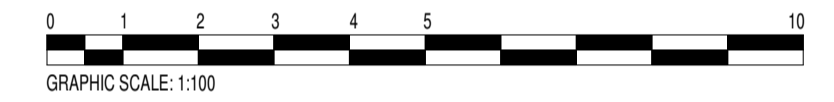

6 View 2 Front View Existing

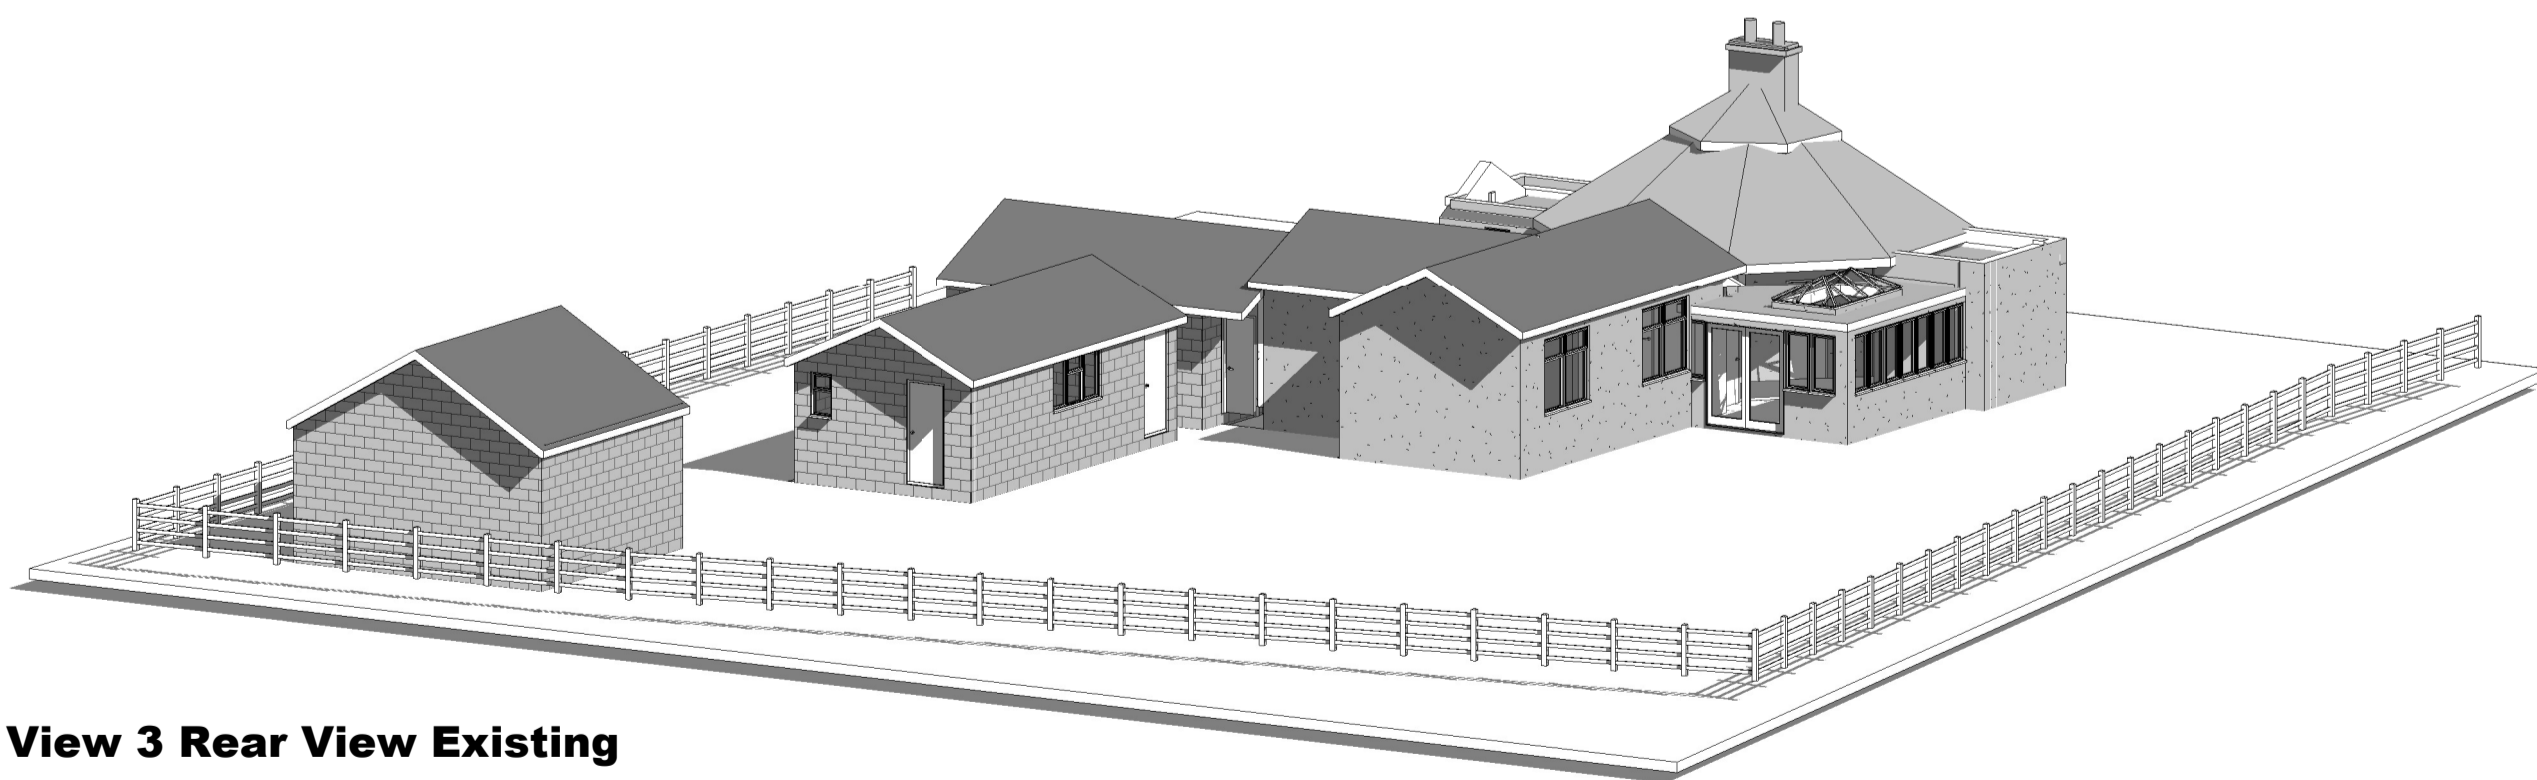

7 View 3 Rear View Existing



8 View 4 Rear View Existing

Rev	Description	Date
A	Issued for Householder Planning Application	Jan 2024

CODE	SUITABILITY DESCRIPTION
STATUS	PURPOSE OF ISSUE

LK DESIGN SERVICES

7 HANWELL CLOSE
CLACTON ON SEA
ESSEX CO16 7HF
TEL 01255 431 825
email - les.king@sky.com

PROJECT ADDRESS
THE LODGE NEW ROAD WORLINGWORTH
1P13 7PA

PROJECT TITLE
1. DEMOLISH THE EXISTING GARAGE AND
REBUILD AS A HABITABLE ROOM.
2. EXTEND THE EXISTING BEDROOM 3.
3. SUPPLY AND FIT NEW SLIDING DOOR TO
BEDROOM 2

Sheet Title
Existing Elevations

DRAWN BY LK	CHECKED BY	DATE Jan 2024
SCALE (@ A1) 1 : 100	PROJECT NUMBER 1975	
DRAWING NUMBER PL 11		A