




By Room Name Legend

- bathroom
- bedroom 1
- bedroom 2
- bedroom 3
- conservatory
- corridor
- garage 2
- hall
- kitchen
- lounge
- office
- storage
- store
- utility
- wc

**1 Existing Ground Floor Plan
1 : 100**

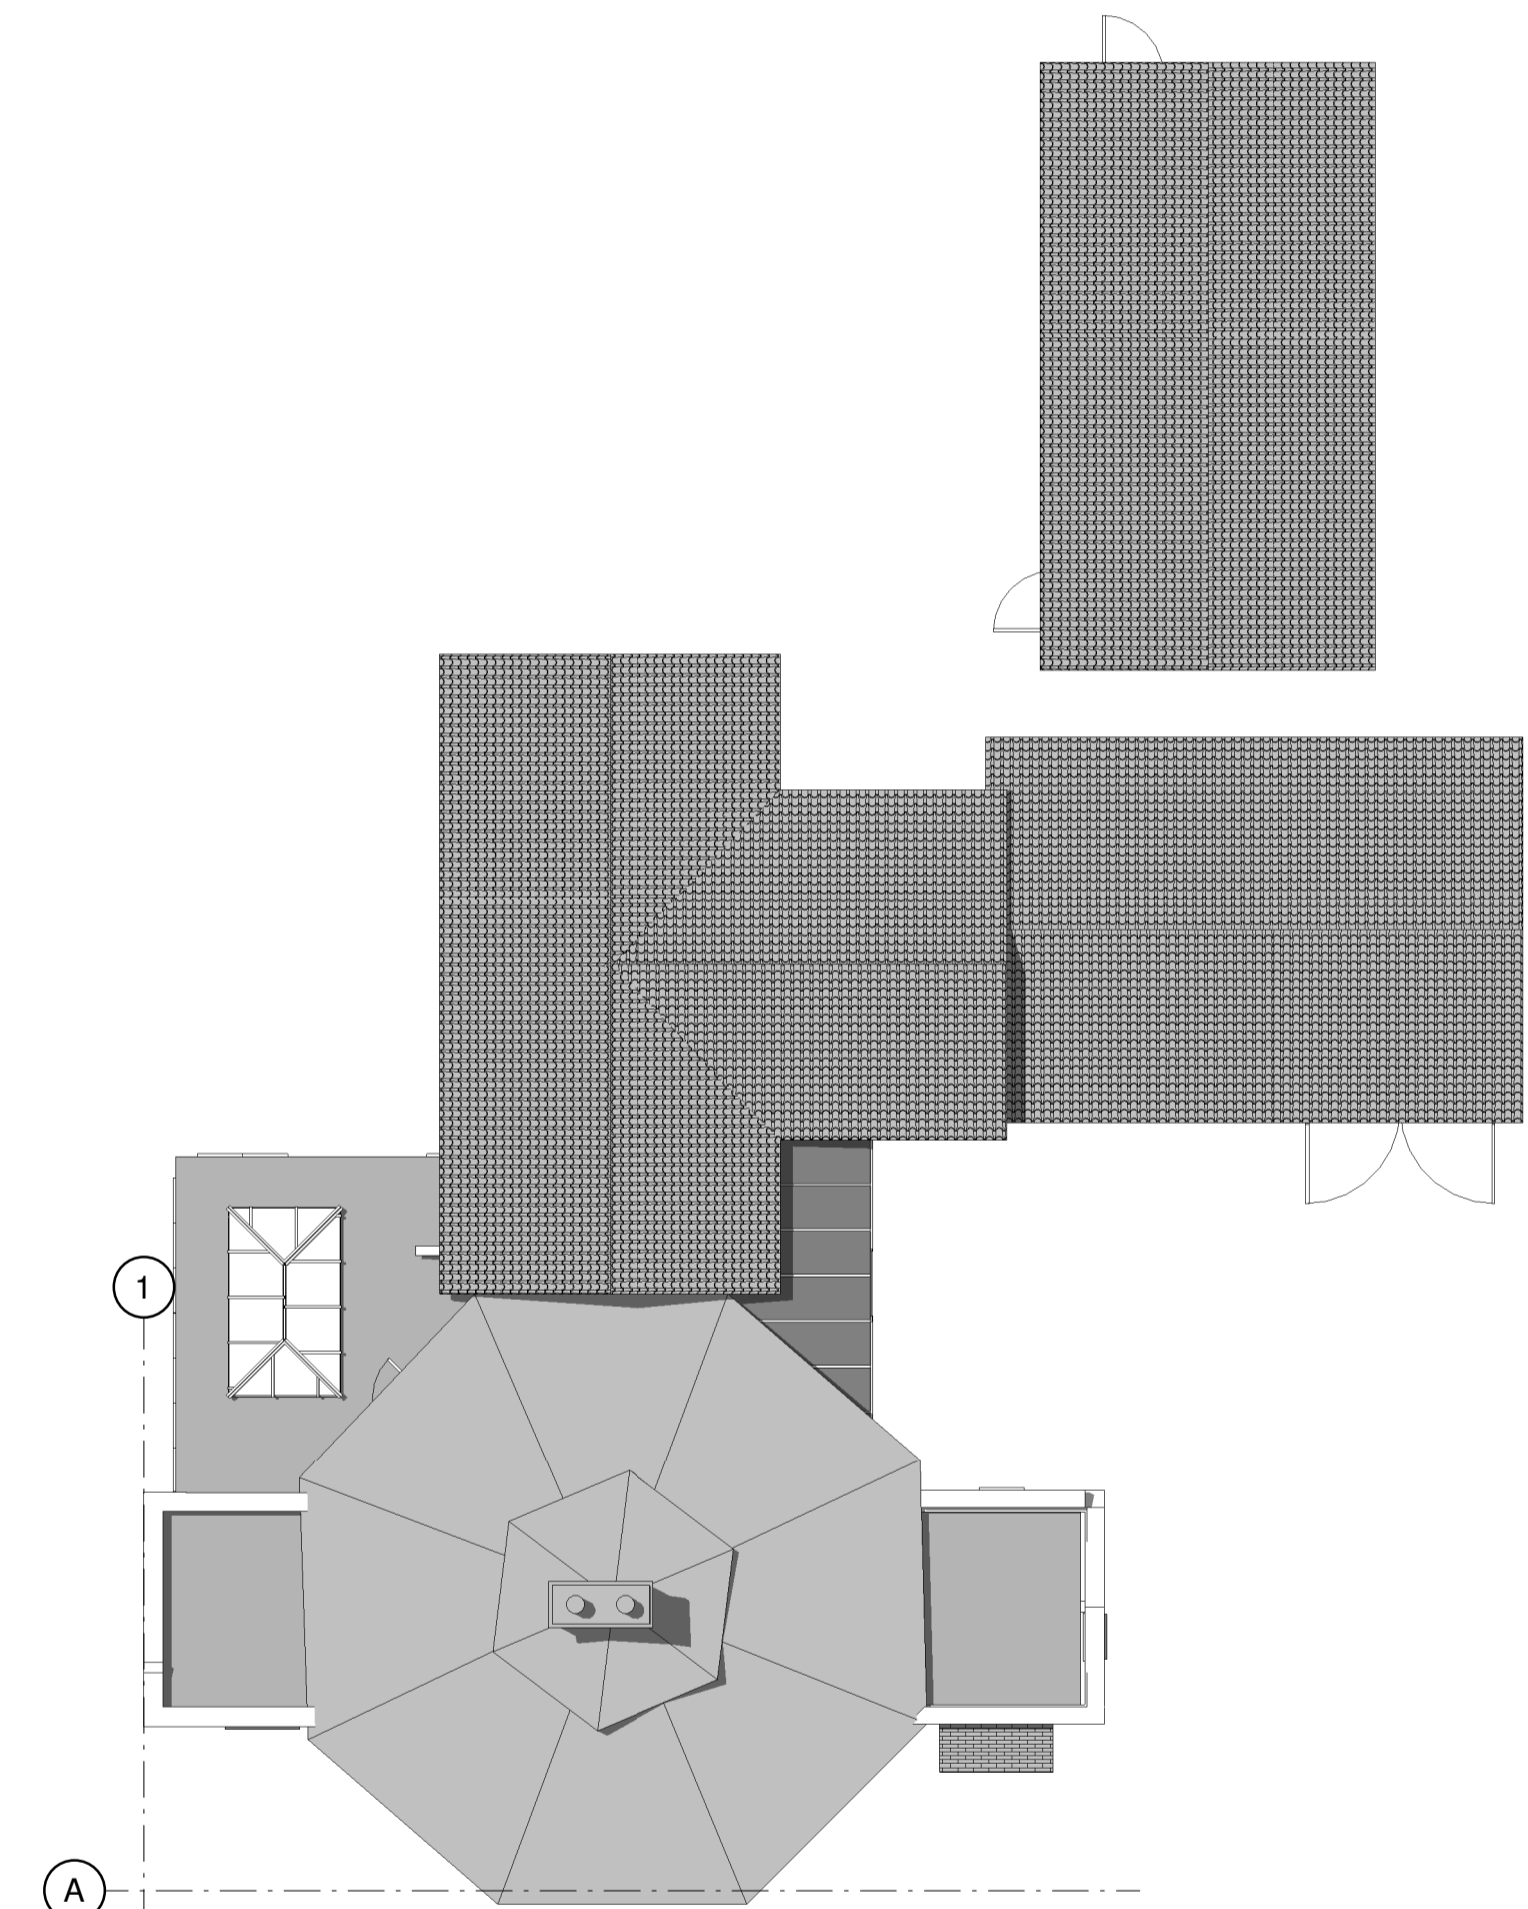


**2 Existing Roof Plan
1 : 100**

NEW ROAD



Rev	Description	Date
A	Issued for Householder Planning Application	Jan 2024

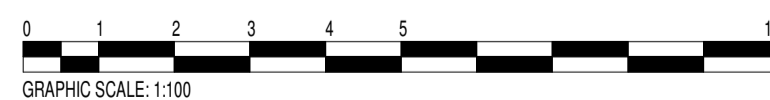

CODE	SUITABILITY DESCRIPTION
STATUS	PURPOSE OF ISSUE

LK DESIGN SERVICES

7 HANWELL CLOSE
CLACTON ON SEA
ESSEX CO16 7HF
TEL 01255 431 825
email - les.king@sky.com

PROJECT ADDRESS
THE LODGE NEW ROAD WORLINGWORTH
1P13 7PA

PROJECT TITLE
1. DEMOLISH THE EXISTING GARAGE AND REBUILD AS A HABITABLE ROOM.
2. EXTEND THE EXISTING BEDROOM 3.
3. SUPPLY AND FIT NEW SLIDING DOOR TO BEDROOM 2

Sheet Title
Existing Plans

DRAWN BY LK	CHECKED BY	DATE Jan 2024
SCALE (@ A1) 1 : 100	PROJECT NUMBER 1975	
DRAWING NUMBER PL 10		A