





E Proposed East Elevation
1 : 100




N Proposed North Elevation
1 : 100

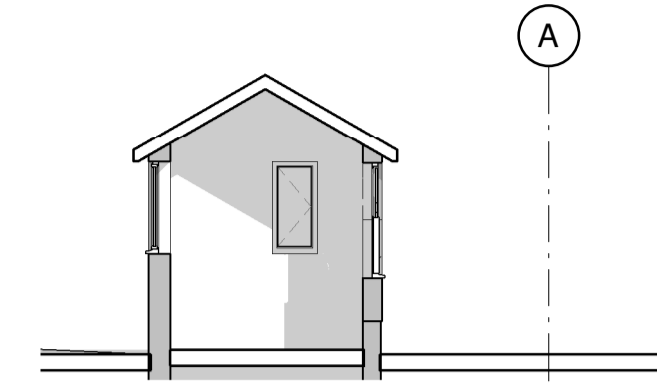

A1 Section A1
1 : 100

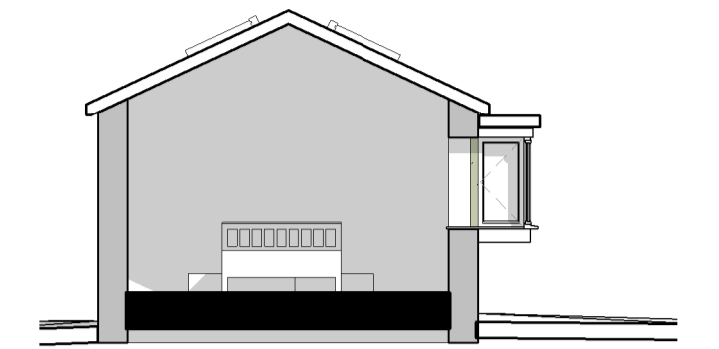


A2 Section A2
1 : 100

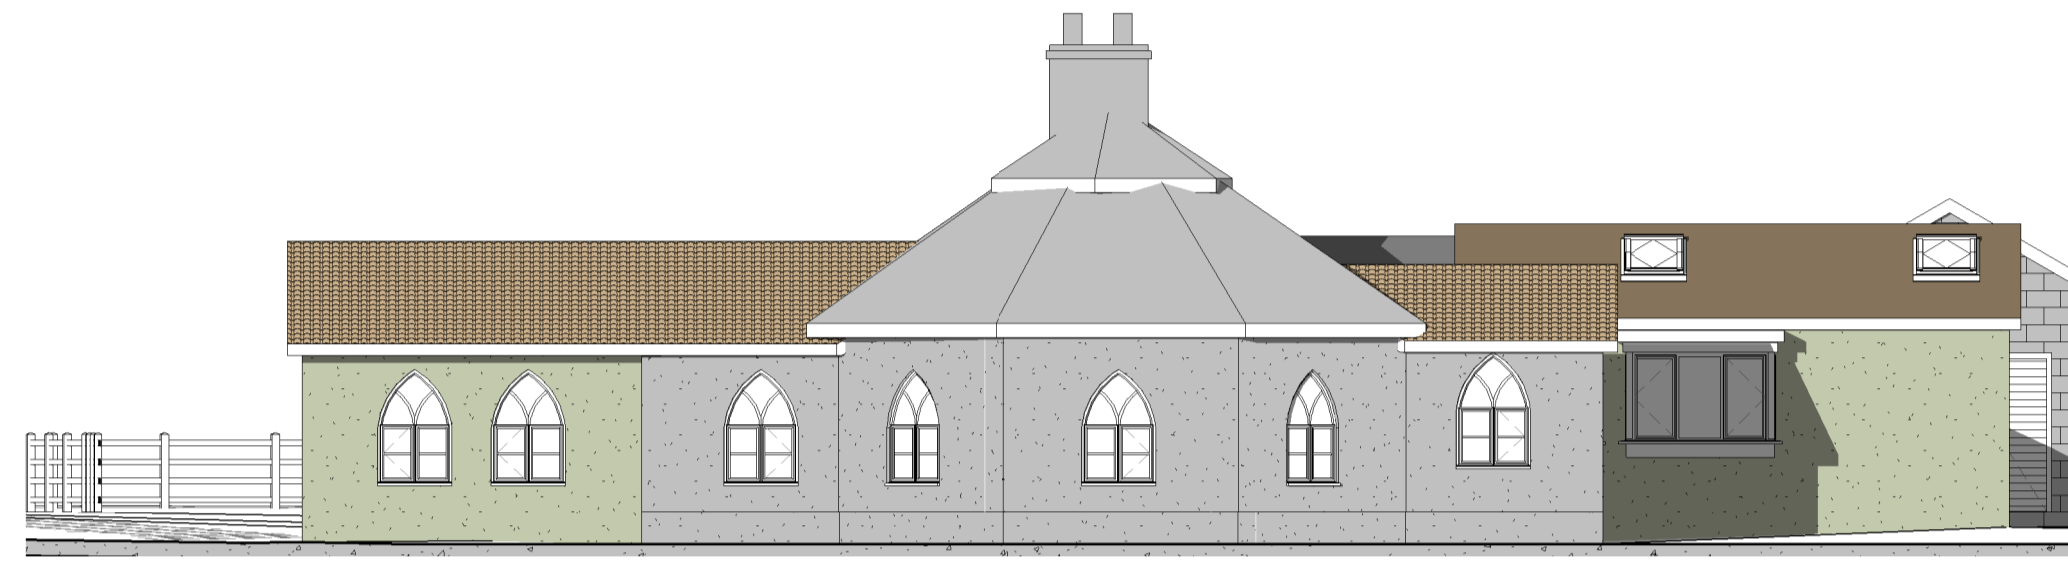



S Proposed South Elevation
1 : 100




W Proposed West Elevation
1 : 100

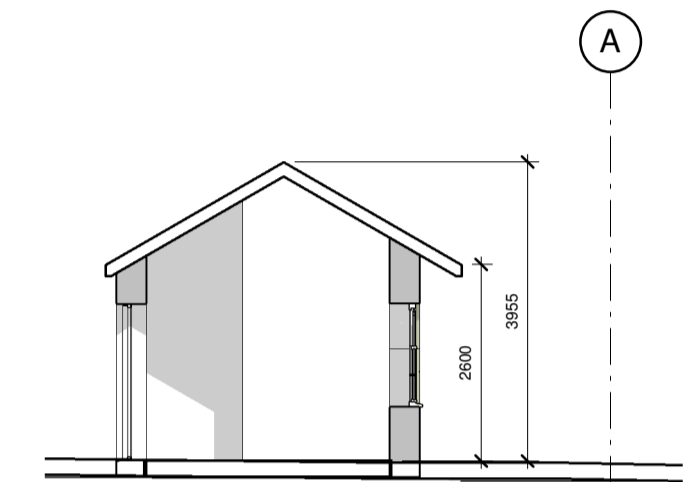


A3 Section A3
1 : 100

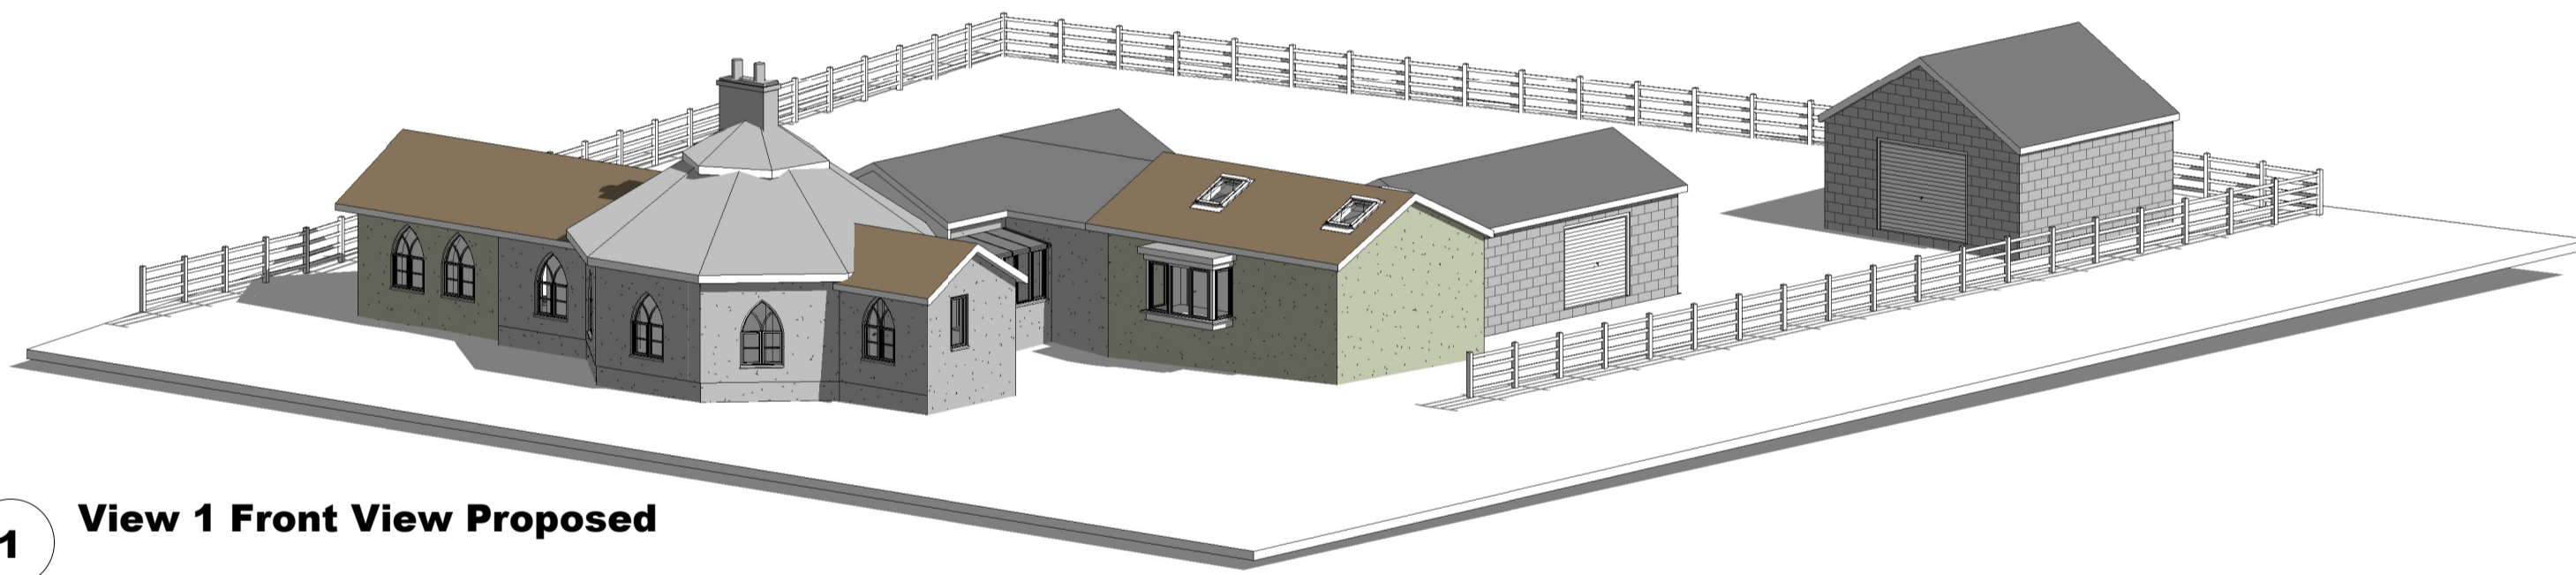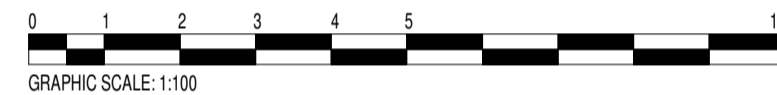

1 View 1 Front View Proposed

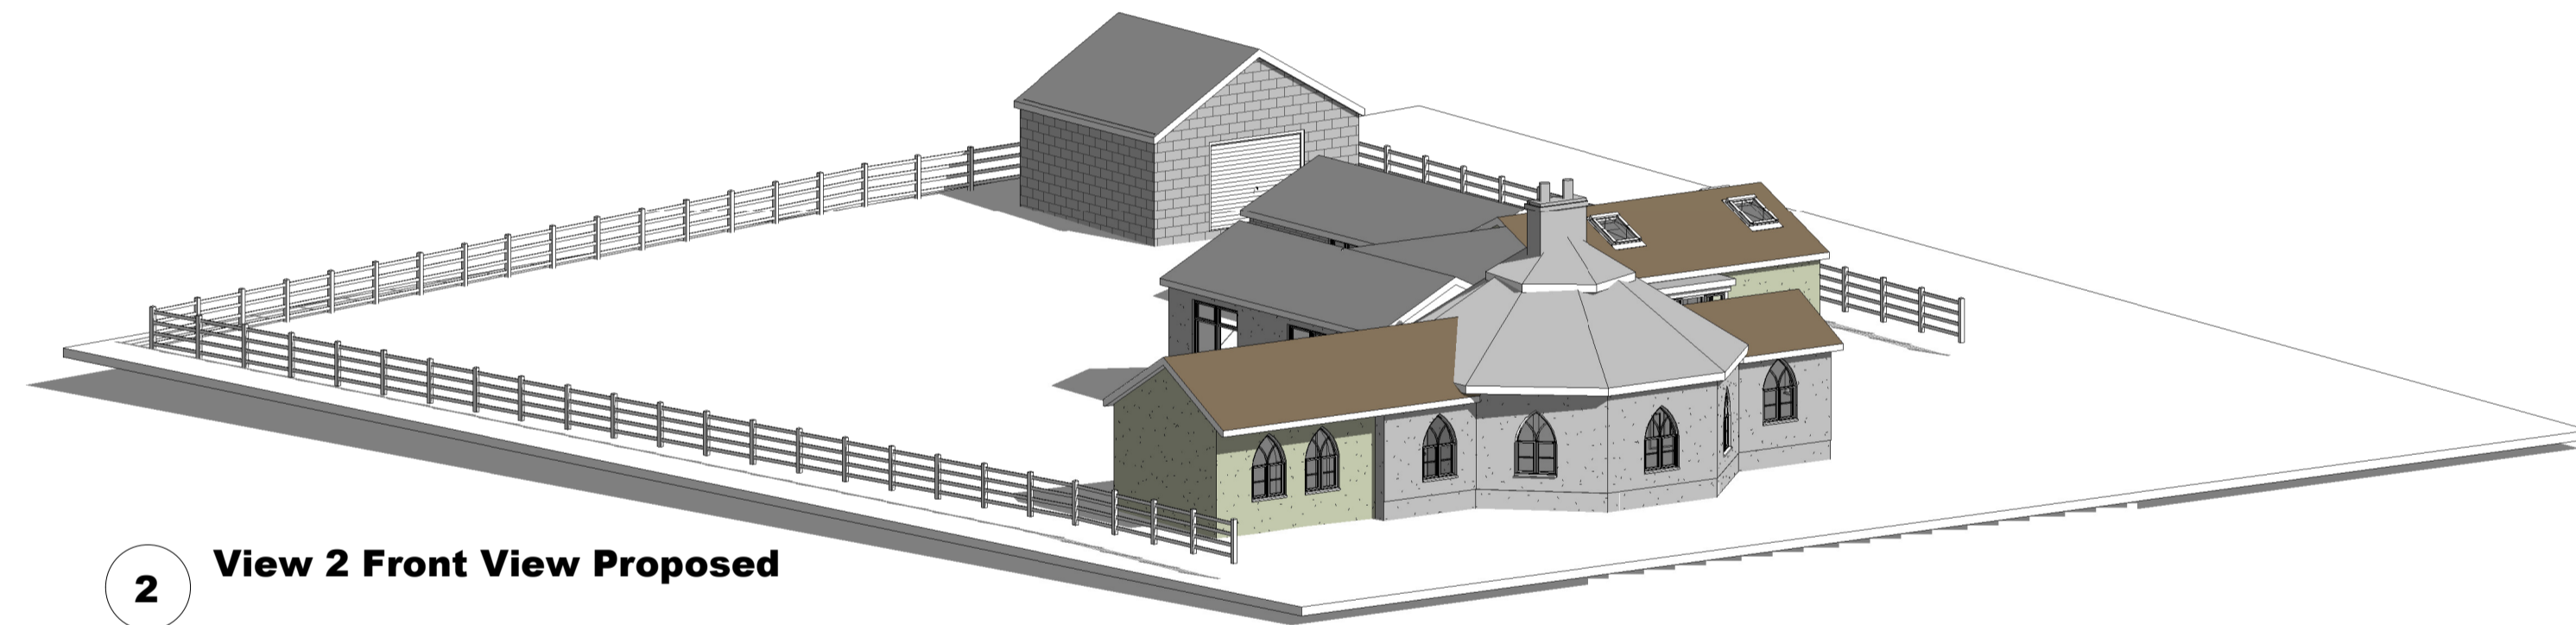

2 View 2 Front View Proposed

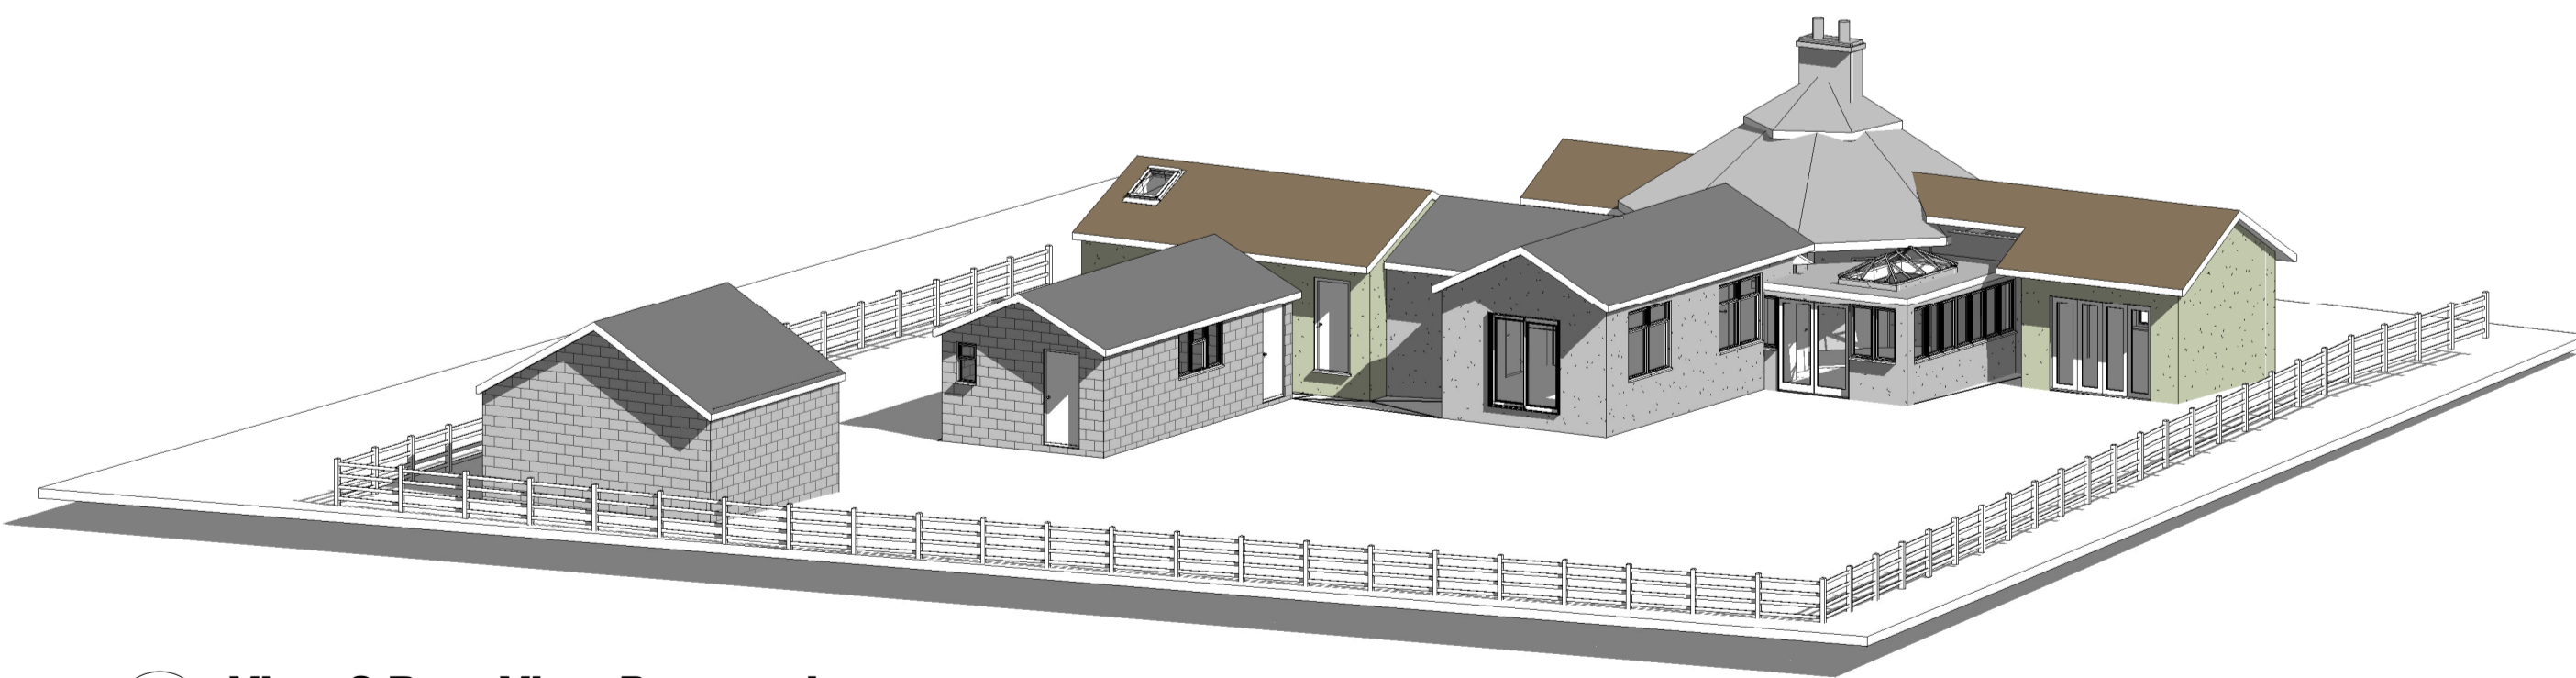

3 View 3 Rear View Proposed



4 View 4 Rear View Proposed

| Rev | Description | Date |
|-----|---|----------|
| A | Issued for Householder Planning Application | Jan 2024 |
| | | |
| | | |

| CODE | SUITABILITY DESCRIPTION |
|--------|-------------------------|
| | |
| STATUS | PURPOSE OF ISSUE |
| | |

LK DESIGN SERVICES

7 HANWELL CLOSE
CLACTON ON SEA
ESSEX CO16 7HF
TEL 01255 431 825
email - les.king@sky.com

PROJECT ADDRESS

THE LODGE NEW ROAD WORLINGWORTH
1P13 7PA

PROJECT TITLE

1. DEMOLISH THE EXISTING GARAGE AND REBUILD AS A HABITABLE ROOM.
2. EXTEND THE EXISTING BEDROOM 3.
3. SUPPLY AND FIT NEW SLIDING DOOR TO BEDROOM 2

Sheet Title

Proposed Elevations

| | | |
|-----------------------|------------|------------------|
| DRAWN BY LK | CHECKED BY | DATE Jan 2024 |
|-----------------------|------------|------------------|

| | |
|-------------------------|------------------------|
| SCALE (@ A1) 1 : 100 | PROJECT NUMBER 1975 |
|-------------------------|------------------------|

| | |
|--------------------------------|----------|
| DRAWING NUMBER PL 14 | A |
|--------------------------------|----------|