




1 Existing Ground Floor Plan Demolition
1 : 100

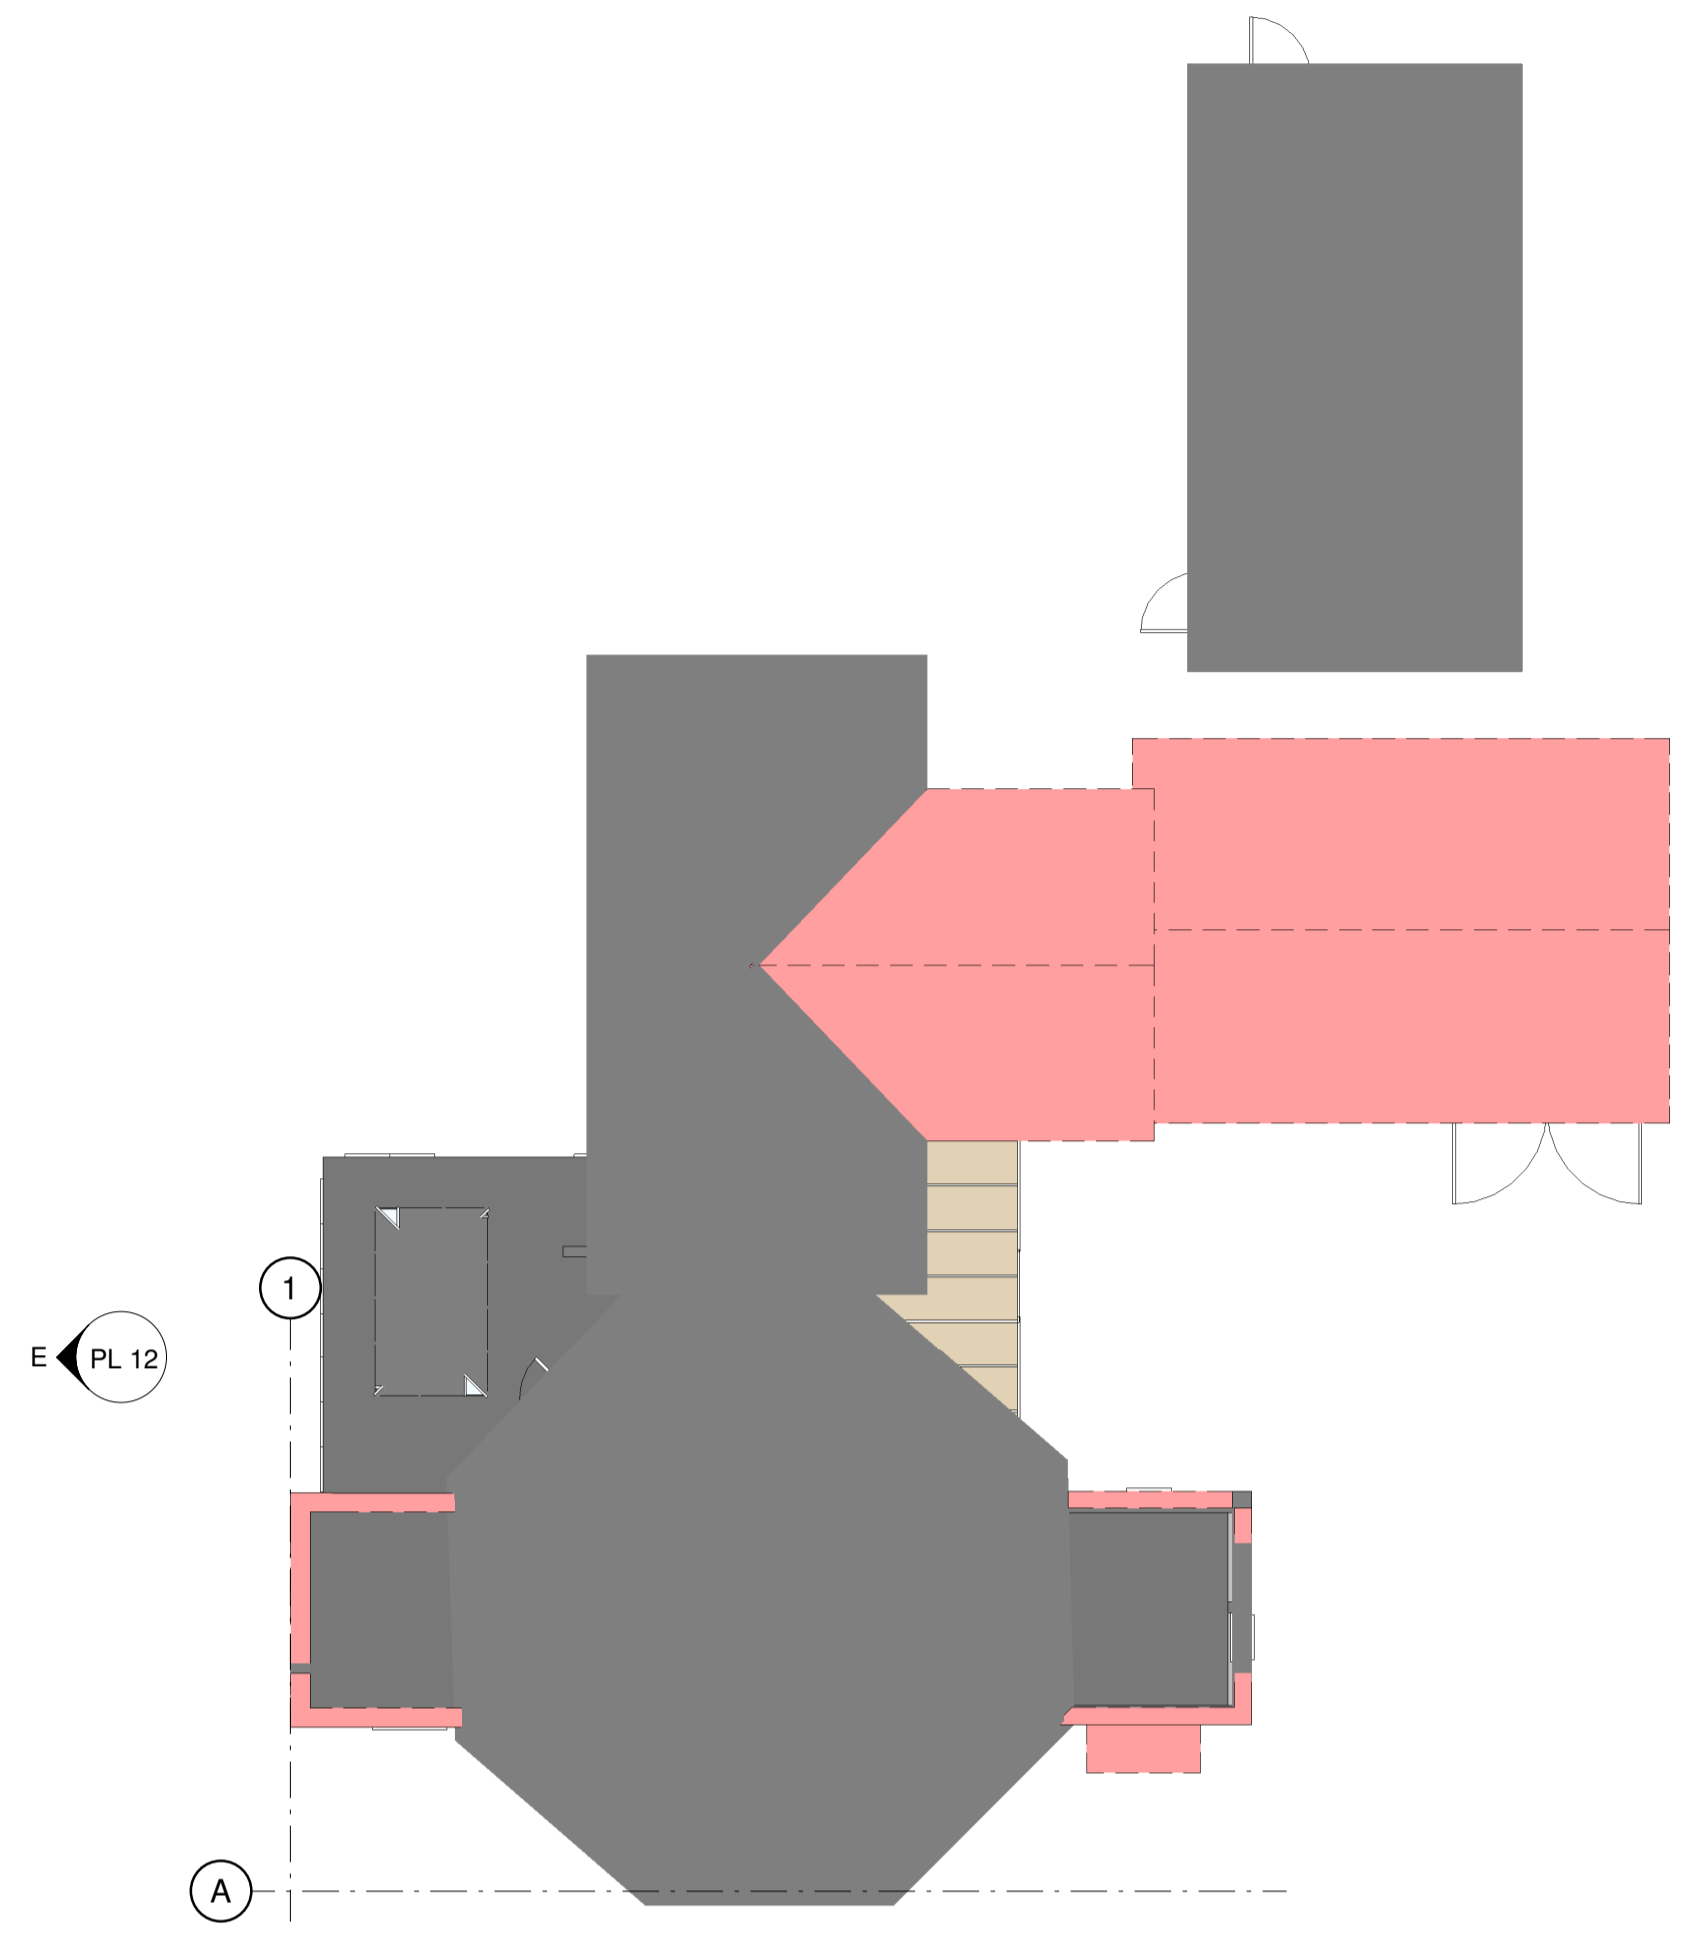


2 Existing Roof Plan Demolition
1 : 100

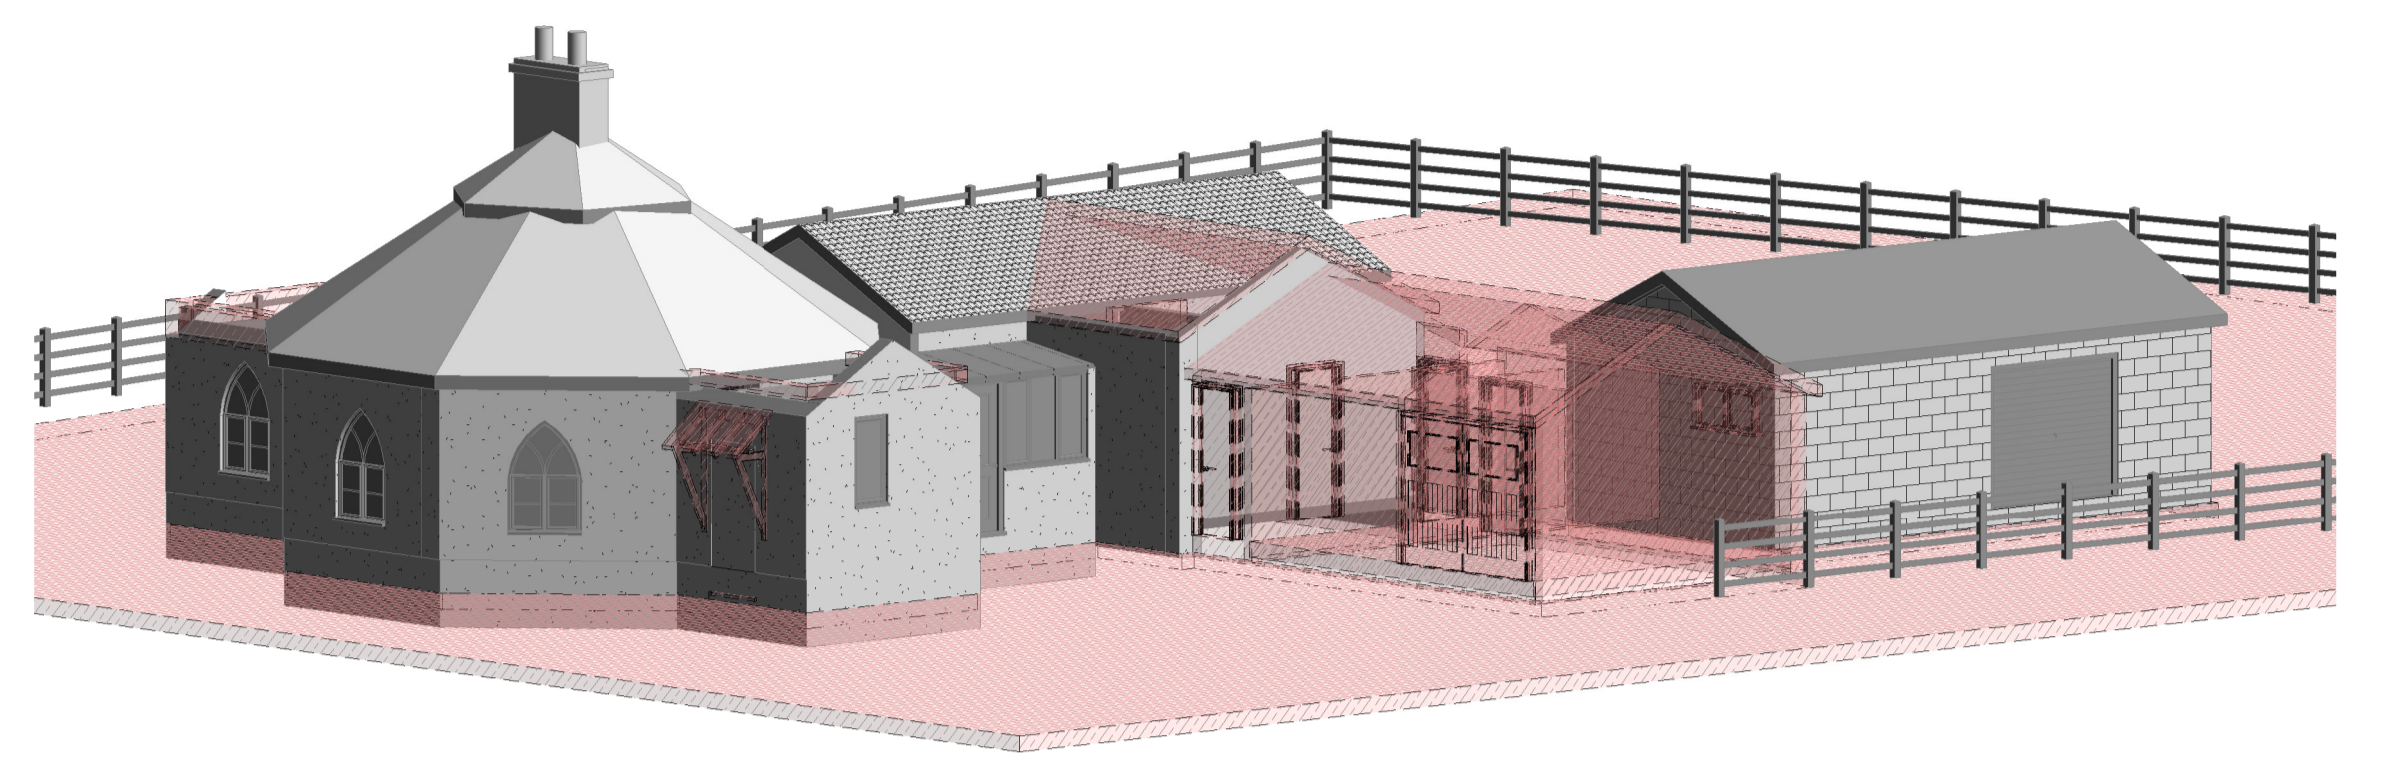


3 Existing 3D View Demolition

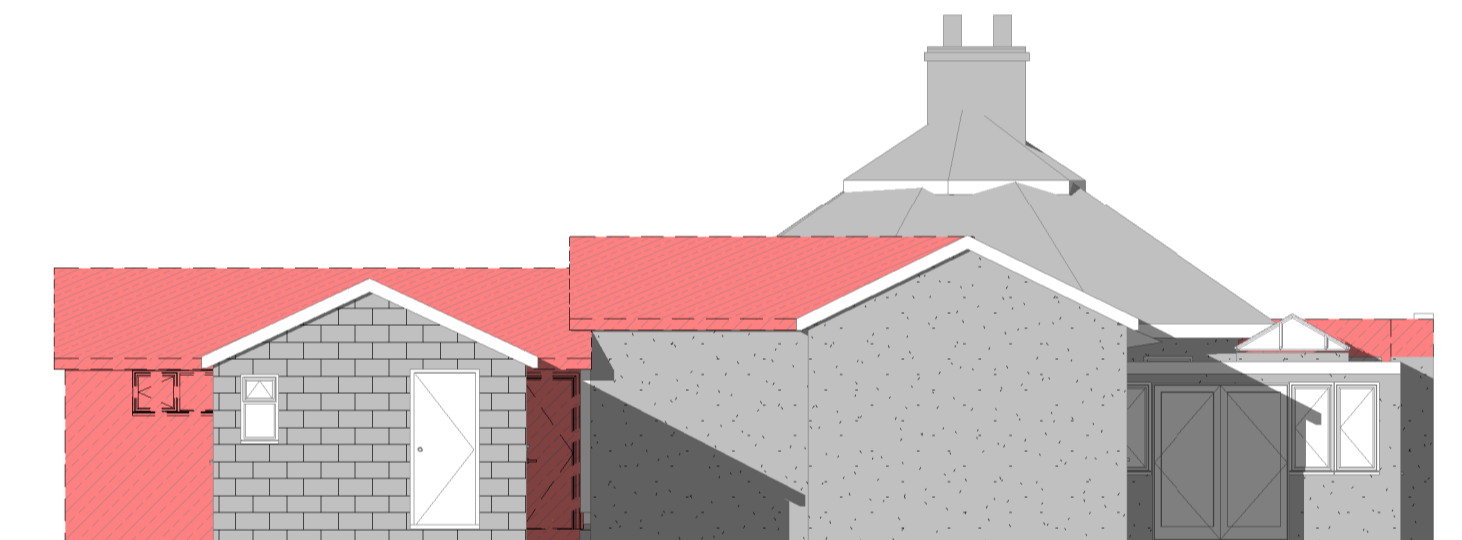


N Existing North Elevation Demolition
1 : 100

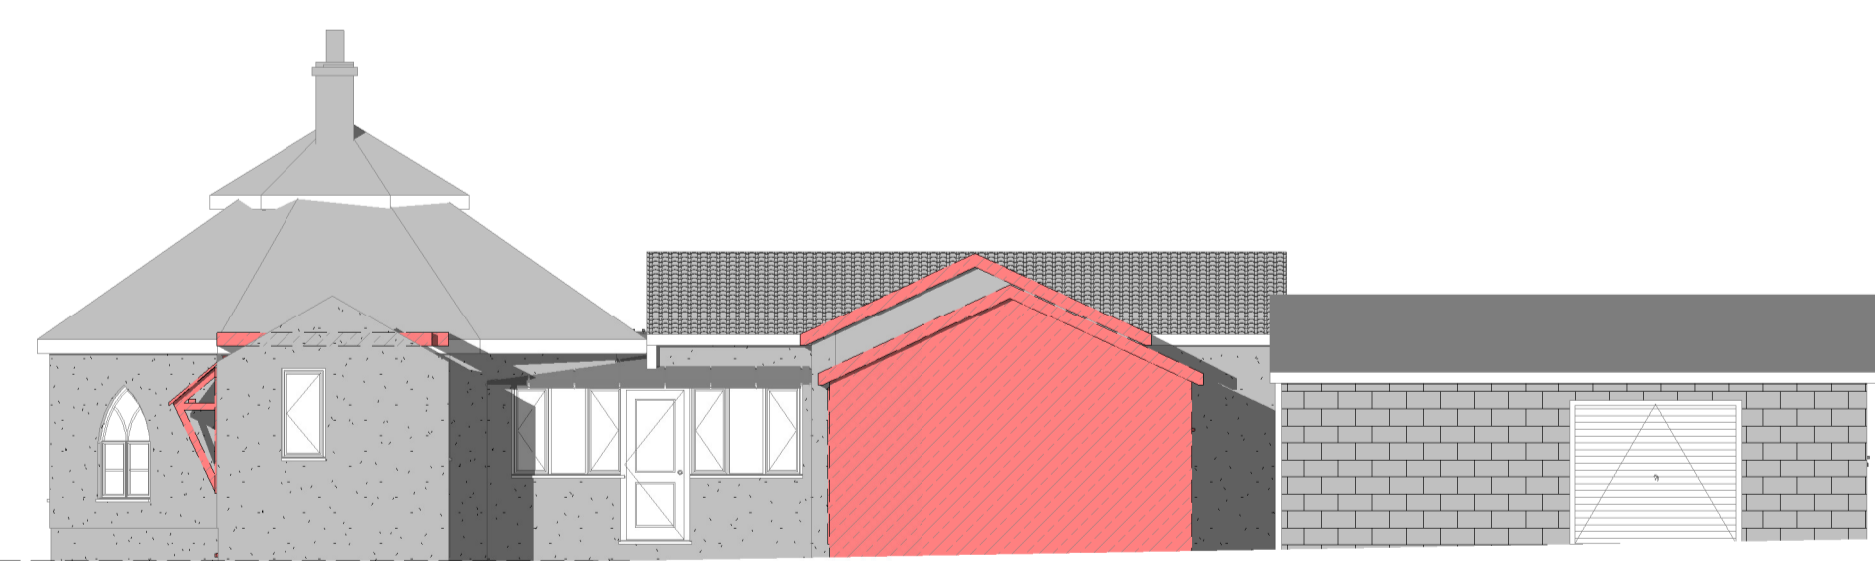

E Existing East Elevation Demolition
1 : 100

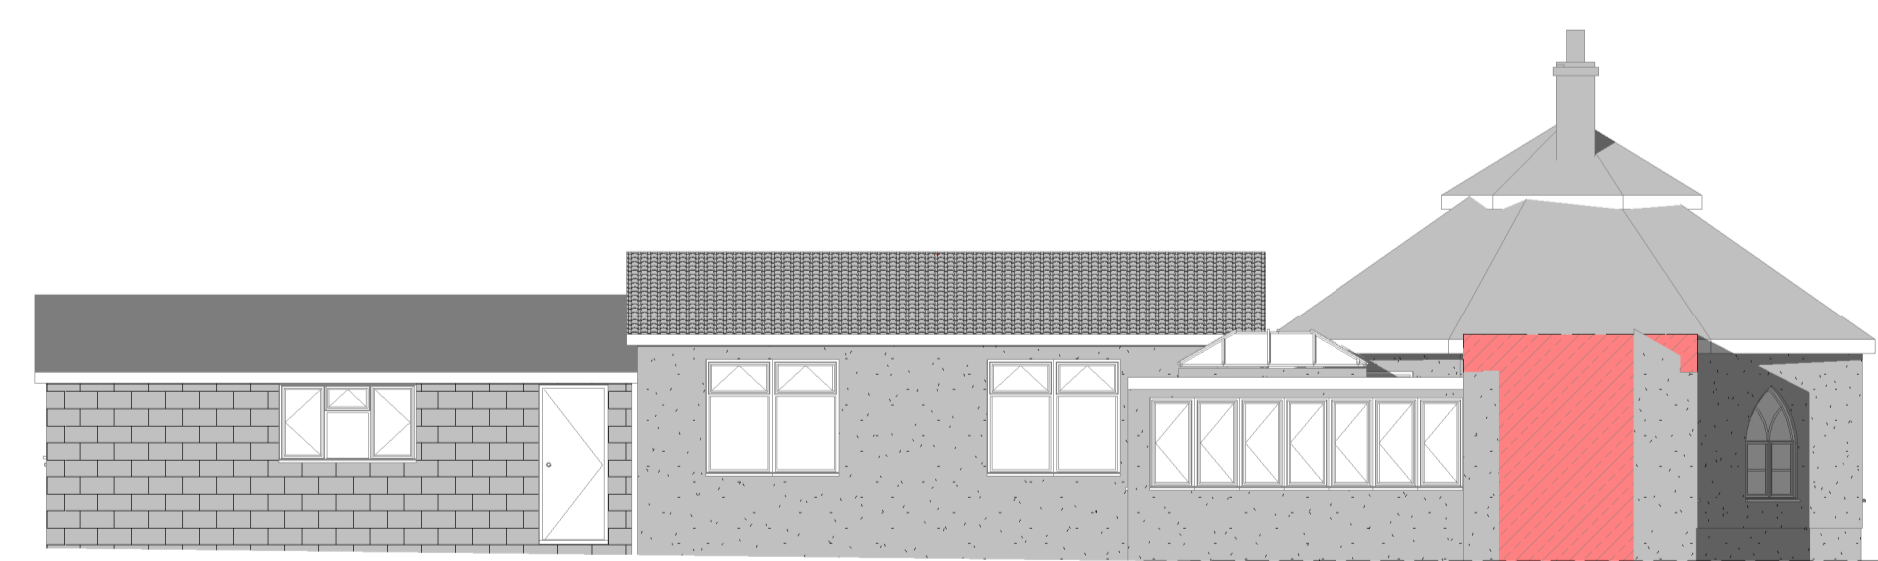

W Existing West Elevation Demolition
1 : 100

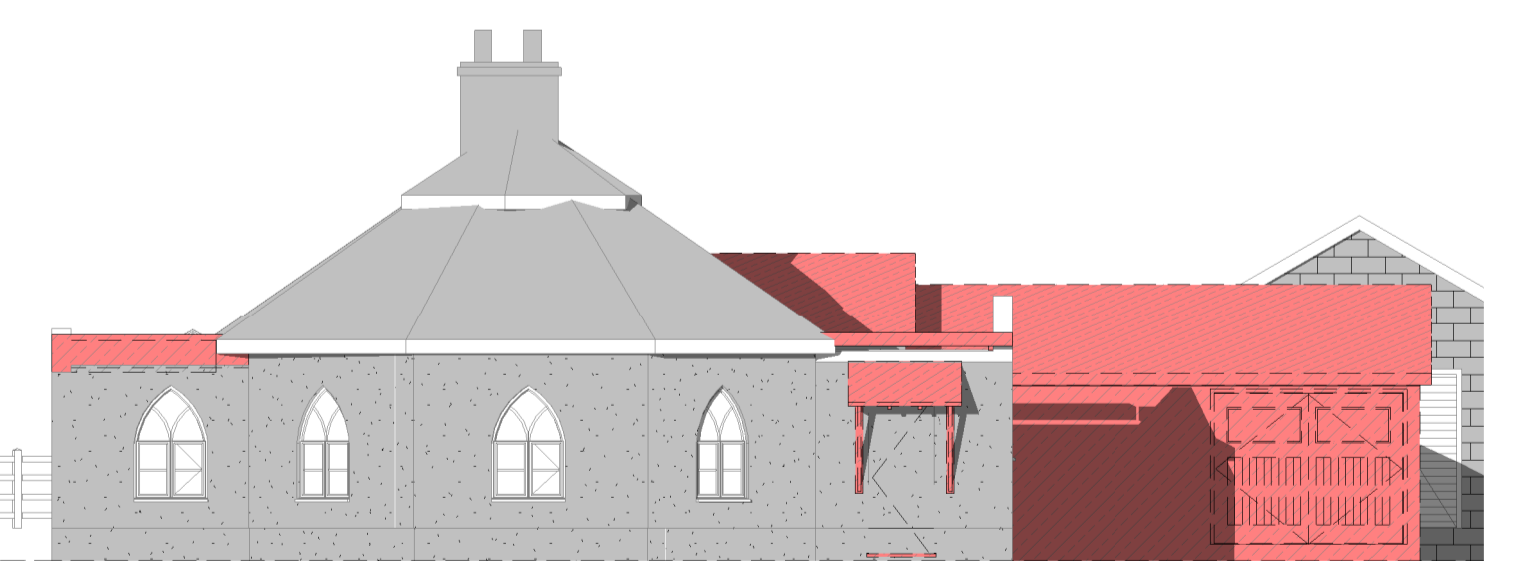

S Existing South Elevation Demolition
1 : 100

Rev	Description	Date
A	Issued for Householder Planning Application	Jan 2024



CODE	SUITABILITY DESCRIPTION
STATUS	PURPOSE OF ISSUE

LK DESIGN SERVICES
7 HANWELL CLOSE
CLACTON ON SEA
ESSEX CO16 7HF
TEL 01255 431 825
email - les.king@sky.com

PROJECT ADDRESS
THE LODGE NEW ROAD WORLINGWORTH
1P13 7PA
PROJECT TITLE
1. DEMOLISH THE EXISTING GARAGE AND REBUILD AS A HABITABLE ROOM.
2. EXTEND THE EXISTING BEDROOM 3.
3. SUPPLY AND FIT NEW SLIDING DOOR TO BEDROOM 2

Sheet Title
Existing Plans and Elevations Demolition

DRAWN BY LK	CHECKED BY	DATE Jan 2024
SCALE (@ A1) 1 : 100	PROJECT NUMBER 1975	
DRAWING NUMBER PL 12	A	