

© This drawing and design are copyright.
 Do not scale from this drawing. Use only figured dimensions. If in doubt, ask.
 All dimensions are to be checked on site.
 Any discrepancies should be reported immediately to the Architect.




South East Elevation





South West Elevation




North West Elevation

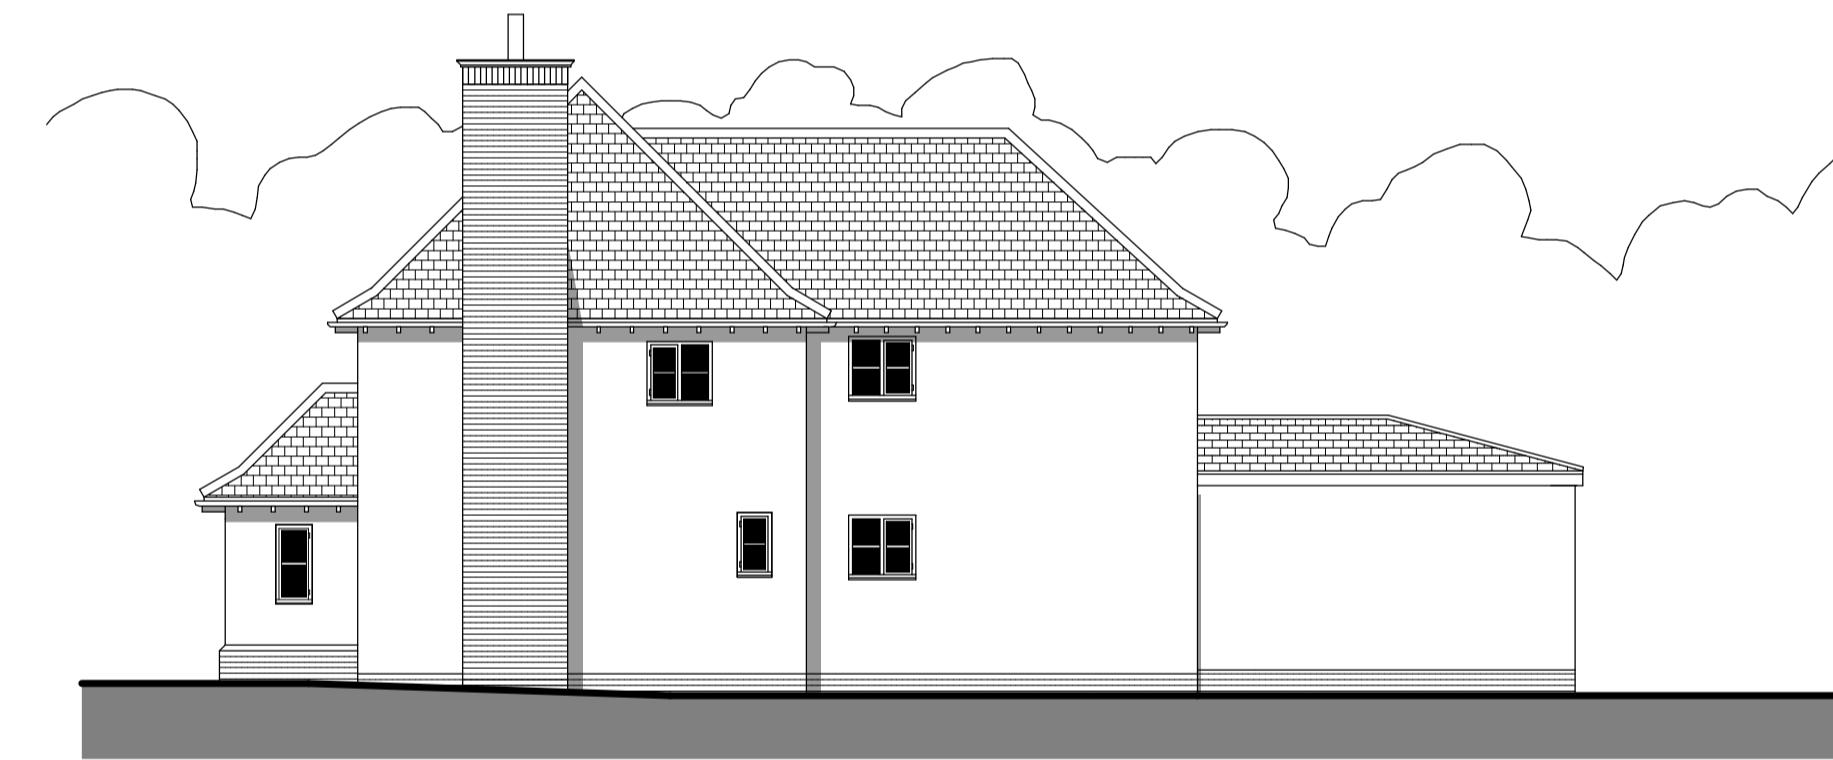

North East Elevation

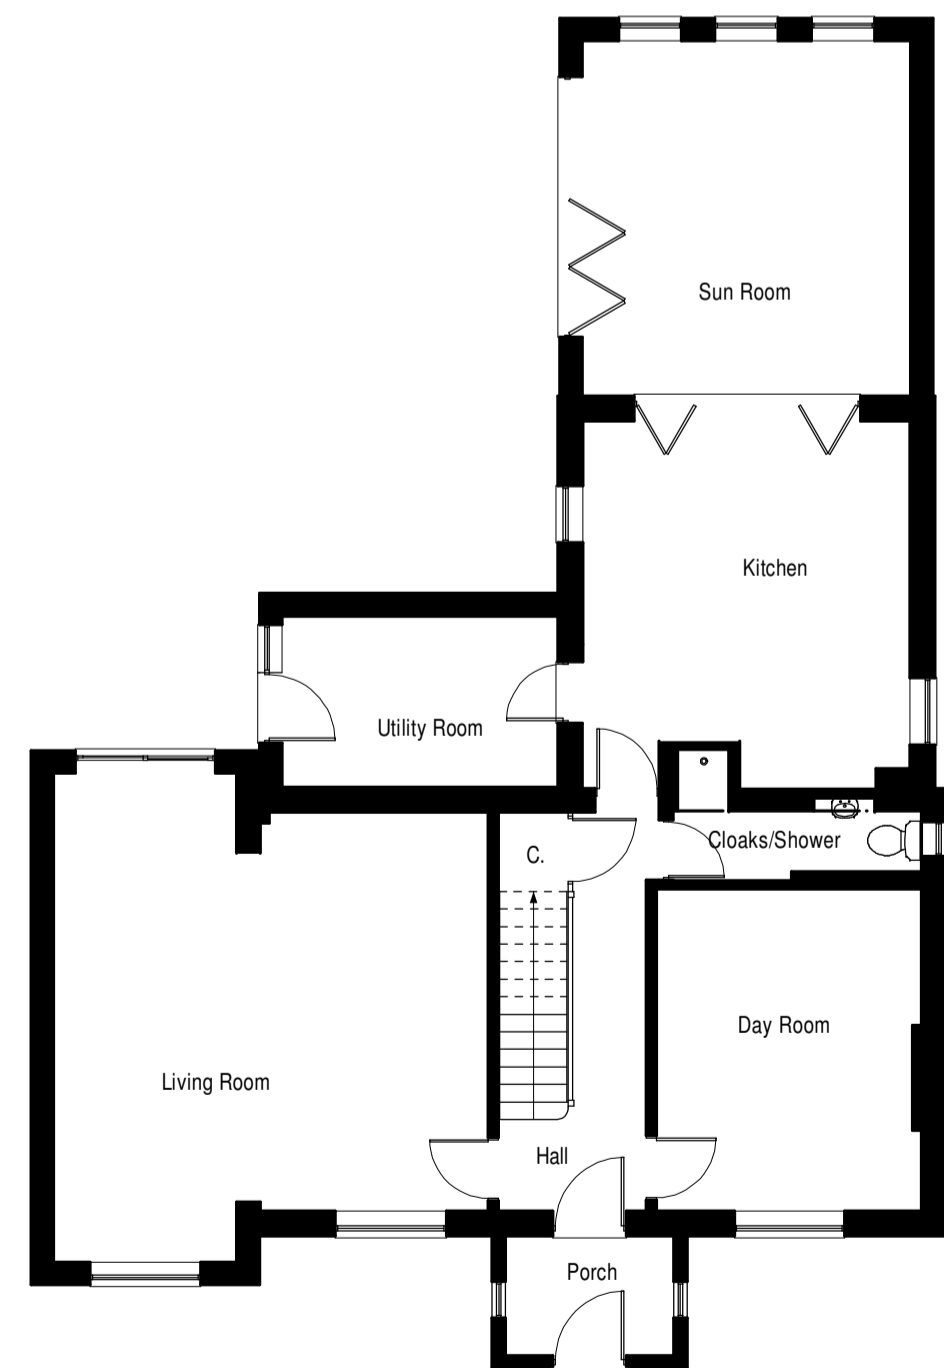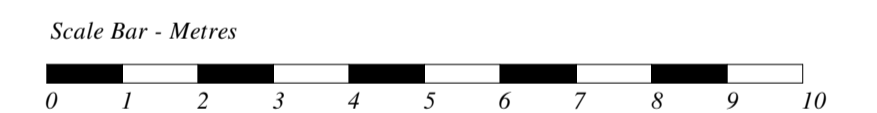

Ground Floor Plan

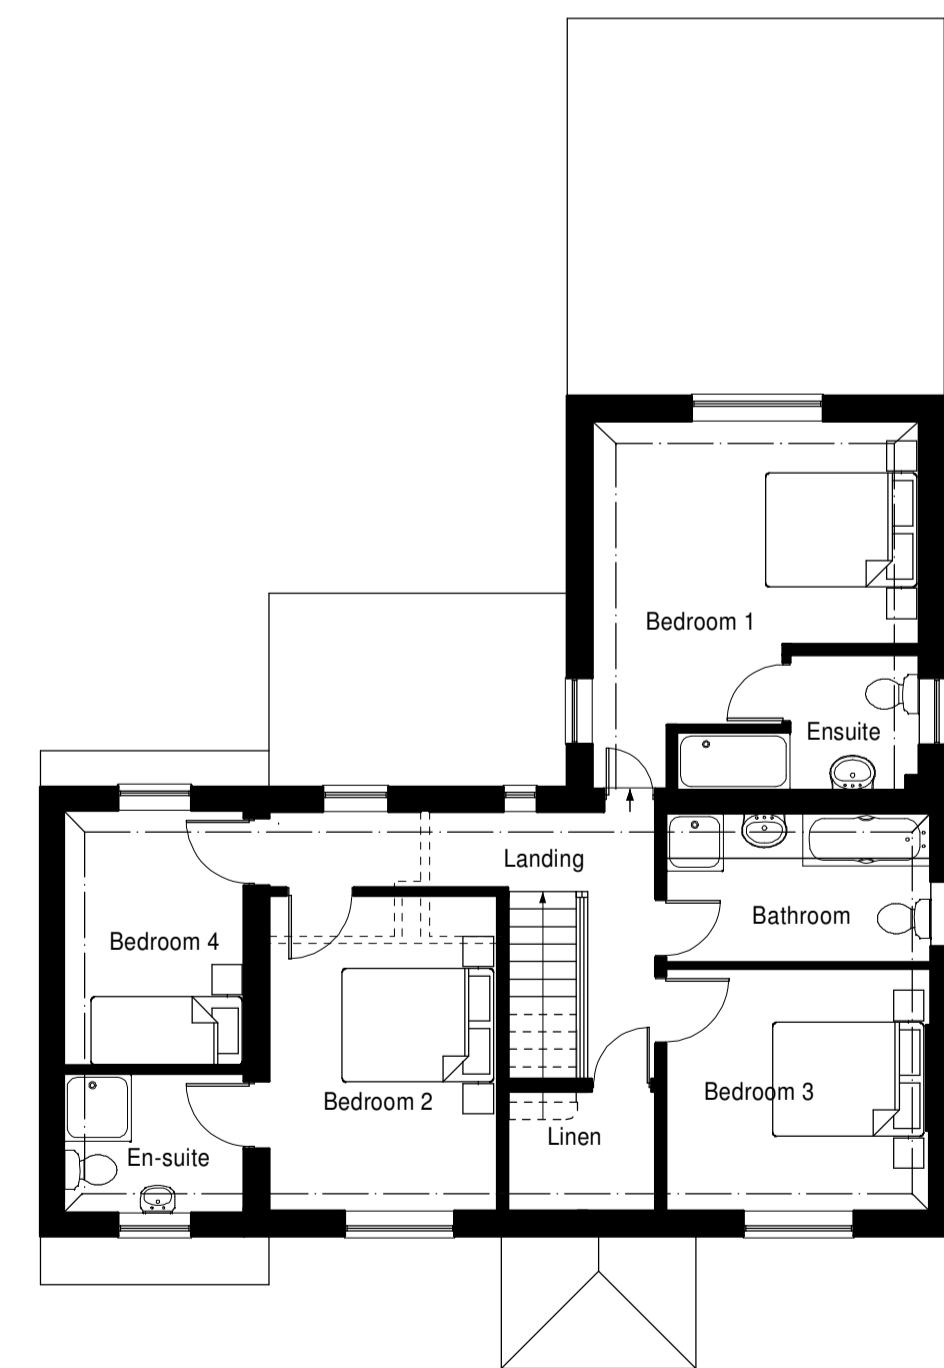

First Floor Plan

DATE	REV	DESCRIPTION	DRAWN

Patrick Allen & Associates Architects
 architects@patrickallen.org.uk | 2 Grange Business Centre
 www.patrickallen.org.uk | Tommy Flowers Drive
 +44 (0)1473 620660 | Kesgrave, Ipswich
 Suffolk, IP5 2BY

Project
Proposed Extension / Alterations
The Old Police House, High Road, Great Finborough

Client
Mr & Mrs Mildmay-White

Drawing Title
As Existing

Drawing Status
Planning

Scale	Paper Size	Date	Drawn
1:100	A1	Feb 24	PB

Drawing Number
4525-01

© 2015 Patrick Allen & Associates Limited | Registered No: 4694261