

General Notes


All drawings are to be read with other relevant drawings & documents. Any discrepancies are to be reported to the Designer immediately.

All workmanship & materials is to be in accordance with all relevant Codes of Practice, British Standards, Building Regulations & Specification where applicable.


All dimensions are shown in millimetres. Any discrepancies should be reported to the Engineer immediately.
Do not scale information – ask.

Drawing revisions marked with a 'P' are preliminary issue & should not be used for construction.

PRELIMINARY DRAWING
THIS DRAWING IS FOR PRELIMINARY PURPOSES ONLY AND MUST NOT BE READ AS A CONSTRUCTION ISSUE.
IT INDICATES DESIGN INTENT ONLY AND IS SUBJECT TO AMENDMENT DURING FINAL DESIGN DEVELOPMENT.

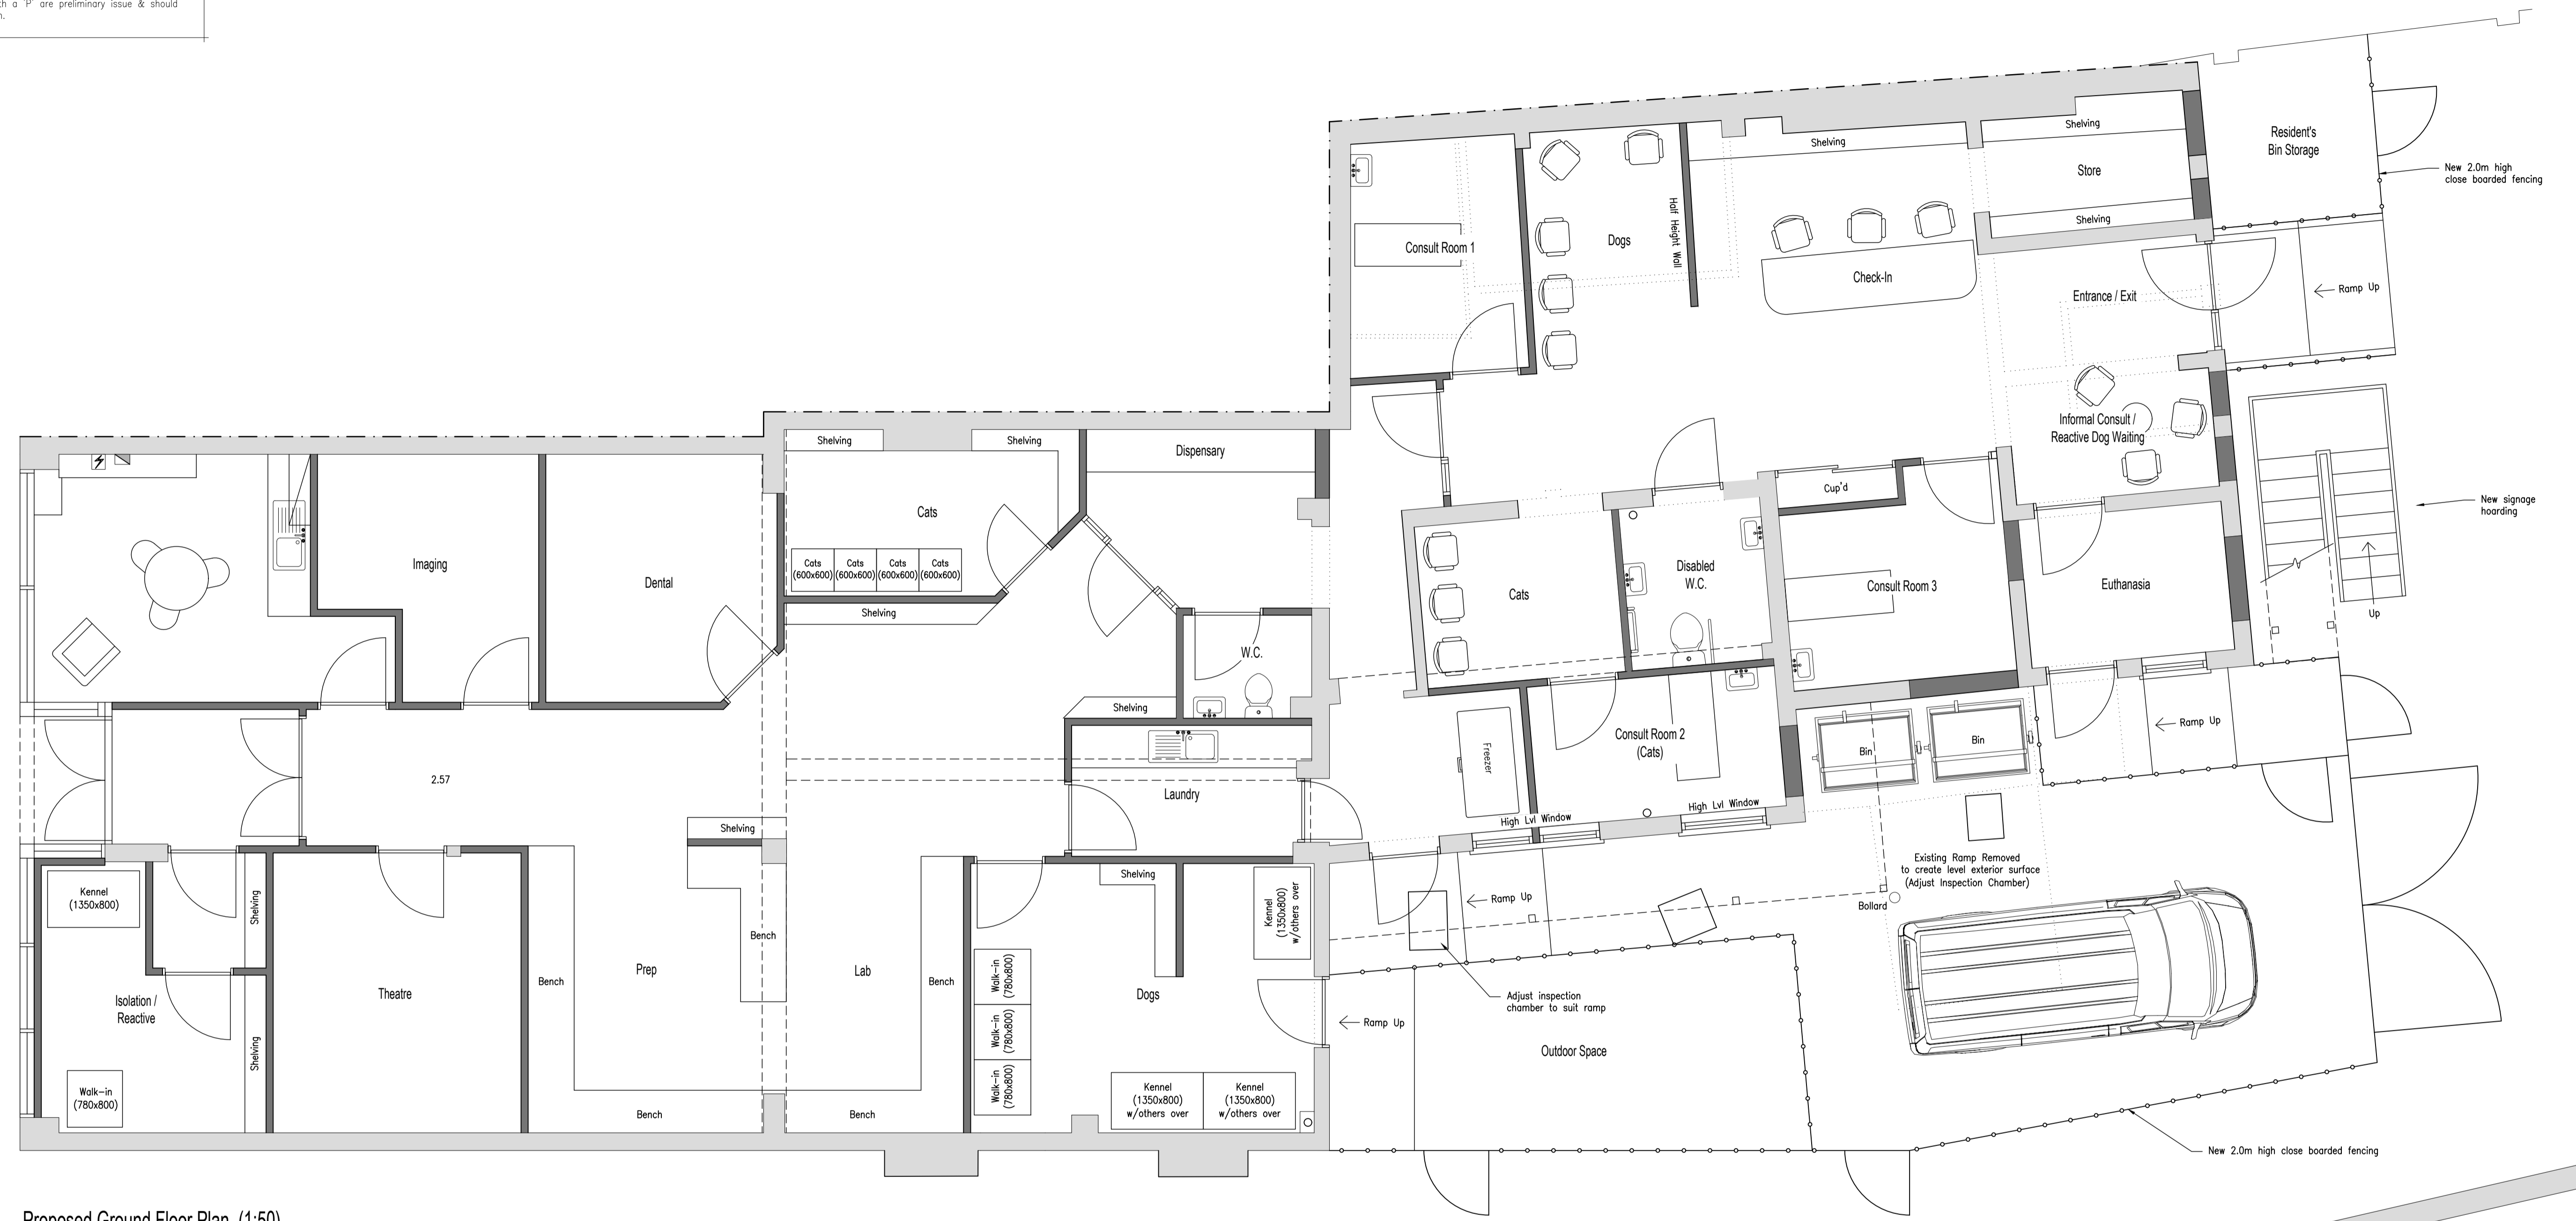

Proposed Ground Floor Plan (1:50)

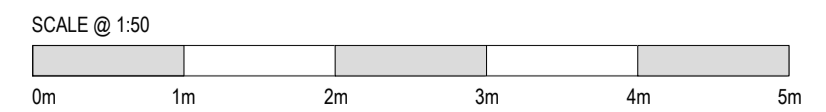

RED BRICK, CHURCH ROAD, BEYTON, BURY ST EDMUNDS, IP30 9AL
 T. 01284 723000 E. info@donani.design W. www.donani.design

Needham Market Veterinary Centre

**Former Co-op, King William St,
 Needham Market, IP6 8AE**

DRG NO.	23-036-02	SCALE	As Shown	REV	P1
DRAWN	DM	AUTH	DM	DATE	14.03.2024

REF	P1	DESCRIPTION	Local Authority Approval	DATE	14.03.24	BY	DM	AUTH	DM
TITLE	Proposed Floorplan								