





SIDE ELEVATION AS EXISTING
SCALE 1:100 (AT A3)

FRONT ELEVATION AS EXISTING
SCALE 1:100 (AT A3)

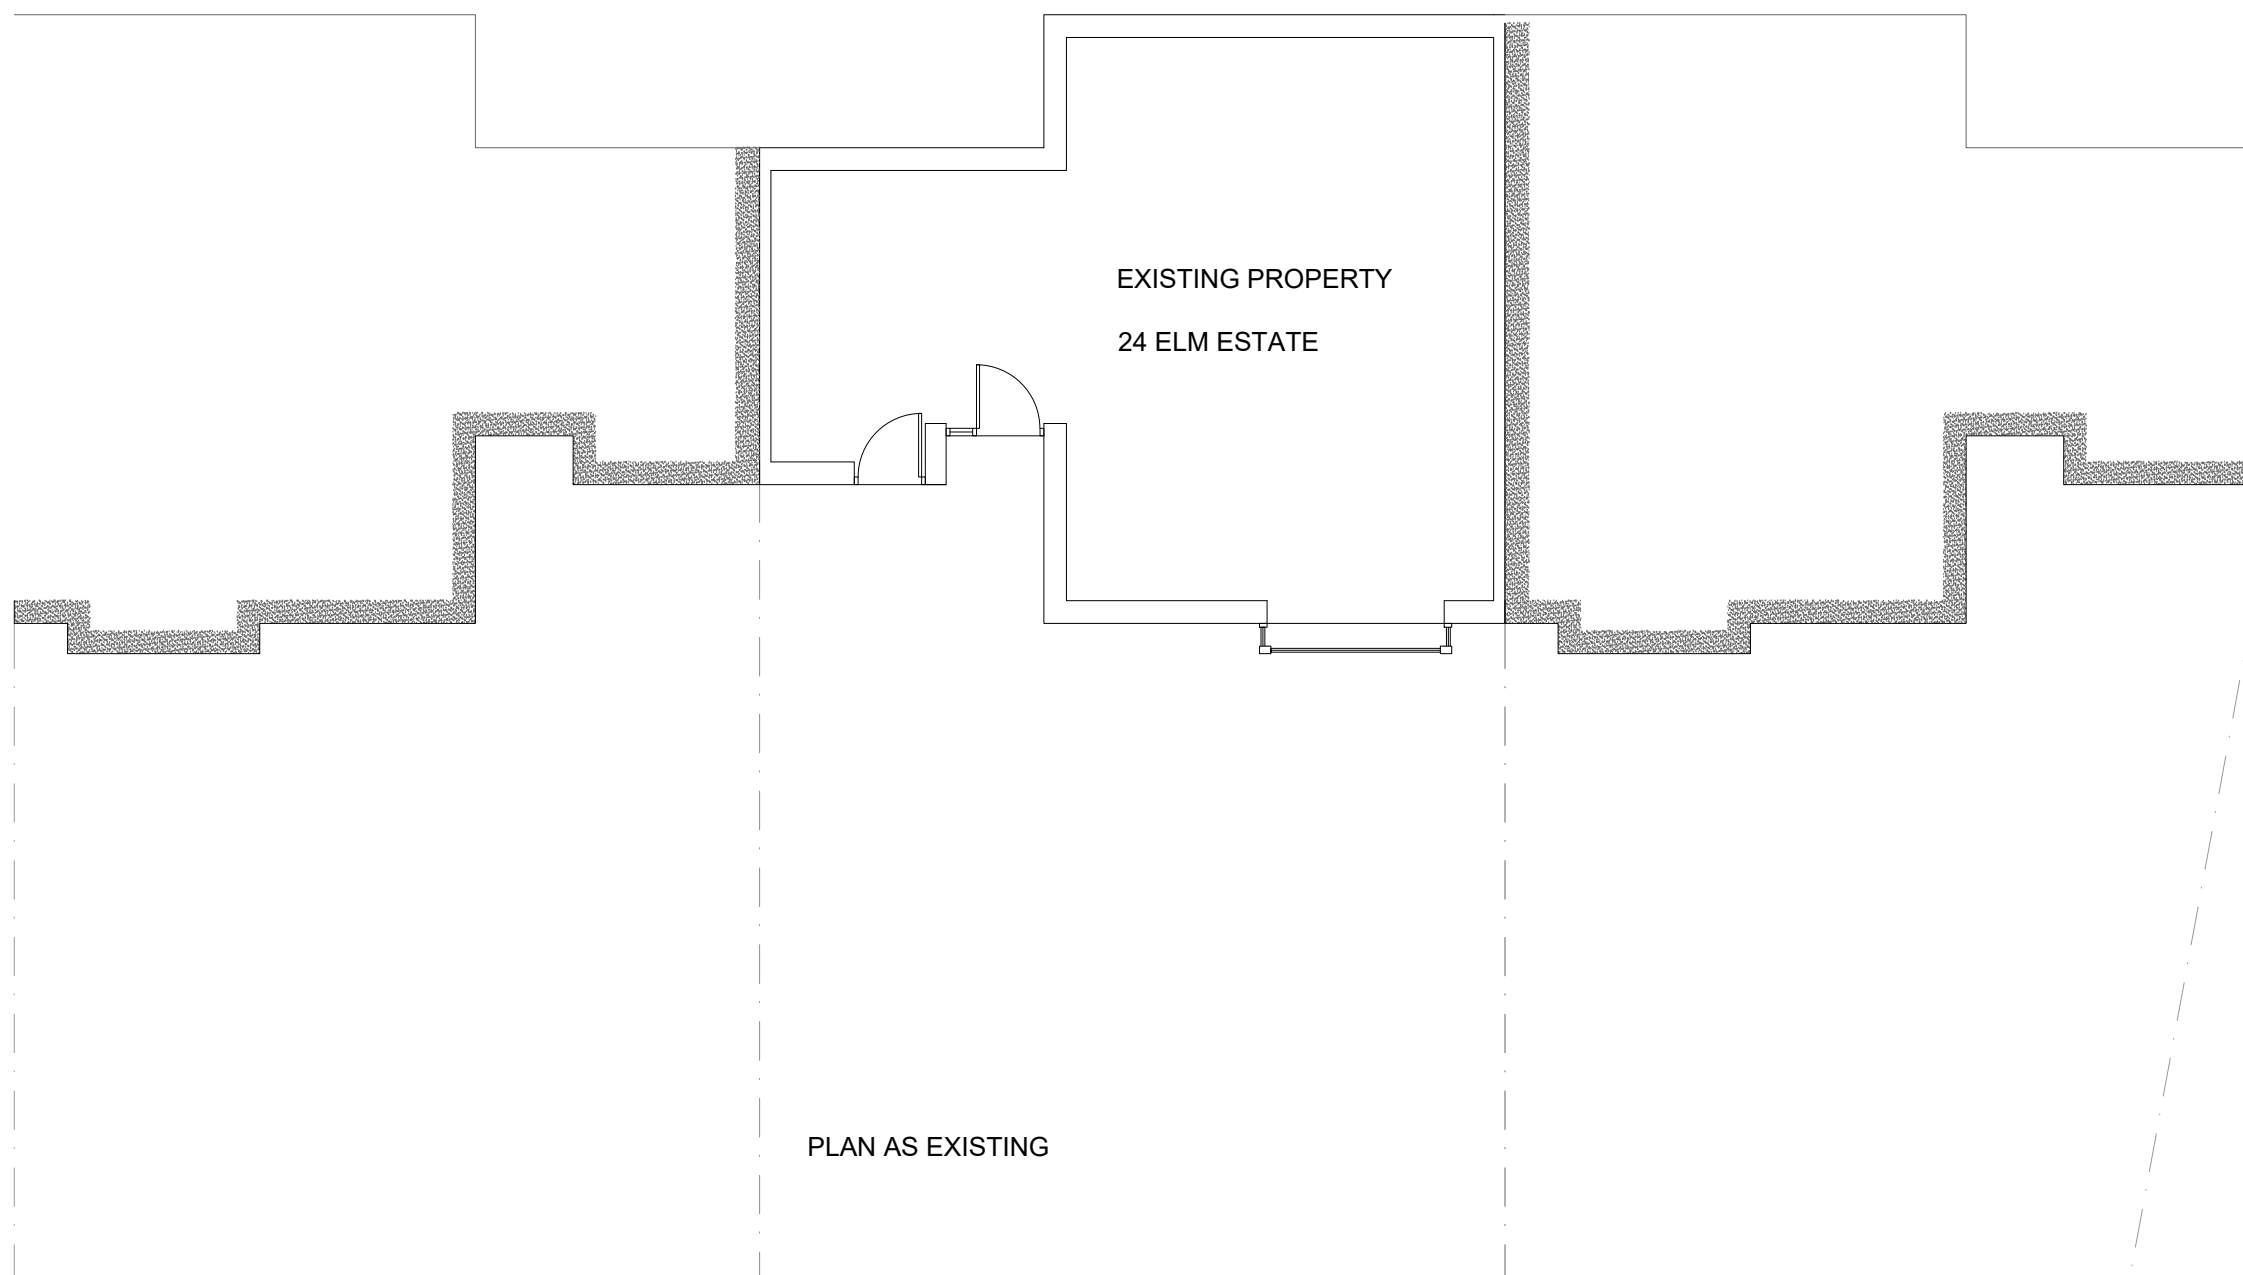

PLAN AS EXISTING

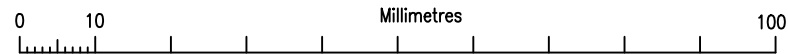

B FAIR DESIGN
 6 Van Dyck Road, Colchester
 Essex CO3 4QD
 ben.fair76@gmail.com

Title SH001
 As Existing Plan and Elevations

Address 24 Elm Estate, East Bergholt,
 Essex, CO76SH

Date 17th March 2024

Scale 1:100 @ A3