


North West Elevation. Scale 1:100

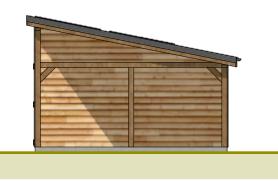


North East Elevation. Scale 1:100



South West Elevation. Scale 1:100



South East Elevation. Scale 1:100

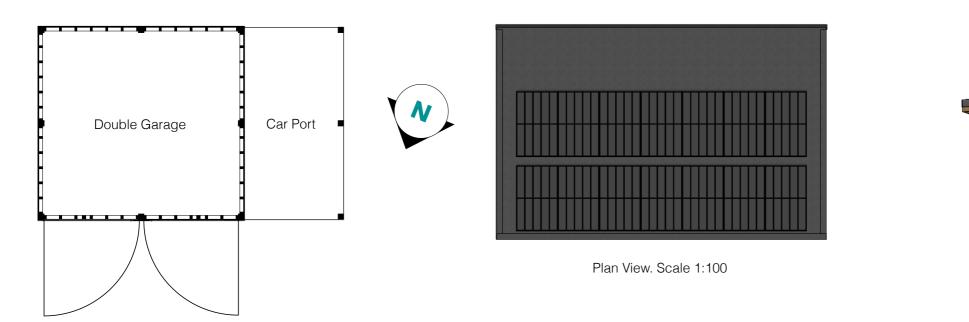

Floor Plan. Scale 1:100

1:500 0m 1:200 0m 1:100 0m

Revision Date: February 22, 2024



Dalton-Aram Planning Ltd 14 Seafield Rd, Seaton, EX12 2QS. tel: (01297) 23261 email: kate@daltonaramplanning.co.uk

Drawn By: Scale: Paper Size: Page: Document ID: App. Ref: Revision:

Peter Selhurst 1:100 / 1:200 A3 LANDSCAPE 1 OF 1 WATTONPRO4 N/A 1.1

Project Extension / Alteration Talaton Name: Watton Address: Moor Farmhouse, Talaton, Exeter, EX5 2RF.

SCALE DRAWINGS FOR PLANNING PURPOSES ONLY, DISCREPANCIES, ERRORS AND OMISSIONS SHOULD BE ERRORS AND OMISSIONS SHOULD BE REPORTED. WHERE WORKS INVOLVE AN EXISTING BUILDING, ALL FLOOR LEVELS, WALL PLUMB/SQUARE/TRUE SHOULD BE CHECKED AND OTHER STRUCTURAL ELEMENTS SHOULD BE UNCOVERED PRIOR TO CONSTRUCTION. DRAWINGS DAOED ON NON DESTRUCTION. DRAWINGS BASED ON NON-DESTRUCTIVE SURVEY ONLY AND THEREFORE FOR GUIDANCE PURPOSES ONLY.

DRAWINGS TO BE USED IN CONJUNCTION WITH ANY STRUCTURAL ENGINEER'S SPECIFICATIONS AND CALCULATIONS.

ALL DIMENSIONS SHOULD BE VERIFIED ON-SITE PRIOR TO CONSTRUCTION.

ALL CONSTRUCTION WORK AND ALL CONSTRUCTION WORK AND MATERIALS SHOULD COMPLY WITH ANY RELEVANT BRITISH BUILDING STANDARDS INCLUDING BUT NOT LIMITED TO THE BUILDING REGULATIONS APPROVED DOCUMENTS AND LOCAL FIRE SERVICE GUIDANCE.

COPYRIGHT: ALL RIGHTS RESERVED. DESIGN AND CONTENT CONTAINED IN THIS DOCUMENT MUST NOT BE REPRODUCED WITHOUT PERMISSION.



Supporting Render. No Scale.

25m	50m
10m	20m
5m	10m