



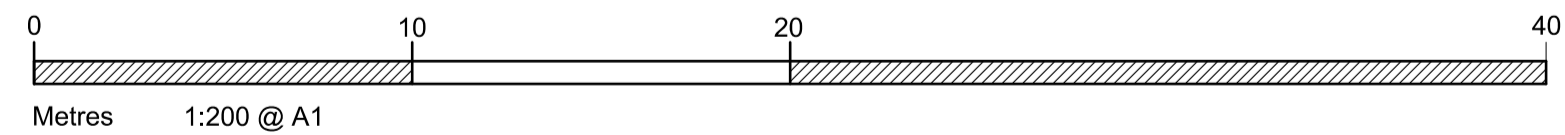

The drawings produced are to be used for a Planning Application only. Responsibility is not accepted for errors made by others scaling from this drawing. All construction information should be taken from figured dimensions only. Dimensions are in millimetres unless otherwise stated. All dimensions and site conditions are to be checked on site prior to preparing drawings or commencing work. Any Variations or supplementary drawings to be approved by the client. Every attempt has been made to ensure the accuracy of the dimensions and details provided. However any party relying upon this information for the purposes of further design or structural calculations should check and verify the information. We do not take any responsibility for any errors or omissions which may or may not affect the design and details if the information provided in these drawings has not been checked on site.

Copyright © The Drawing Office Limited. All rights reserved. Limited reproduction and distribution permitted for the sole purpose of the drawing application.

Site Plan - Existing
Scale 1:200 @ A1

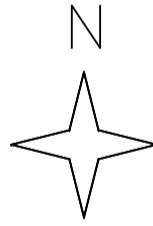

Revision	Description	Date
A	planning application	6.2.24

THE DRAWING OFFICE (SW) LTD **ARCHITECTURAL SERVICES & BUILDING CONSULTANTS**

THE STUDIO
BUCKERELL HOUSE
BUCKERELL
NR HONITON
EX14 3EJ
01404 851470
www.drawing-office.co.uk

Client
Marwood House
Offwell
Honiton
EX14 9RW

Project
Change of use from agricultural use to domestic/garden use

Drawing Title
Combined Existing Site Plan

Drawing Number	Revision	Scale
23/1120/01	A	1:200 @A1

Date
6.2.24