



Notes

Do not scale for construction purposes
 Contractor to check all dimensions on site before commencement of works, any discrepancies to be reported to author of drawings.
 Any sub contractors to verify all dimensions before producing shop drawings or commencing with manufacturing.
 This drawings is copyright of JATA Designs

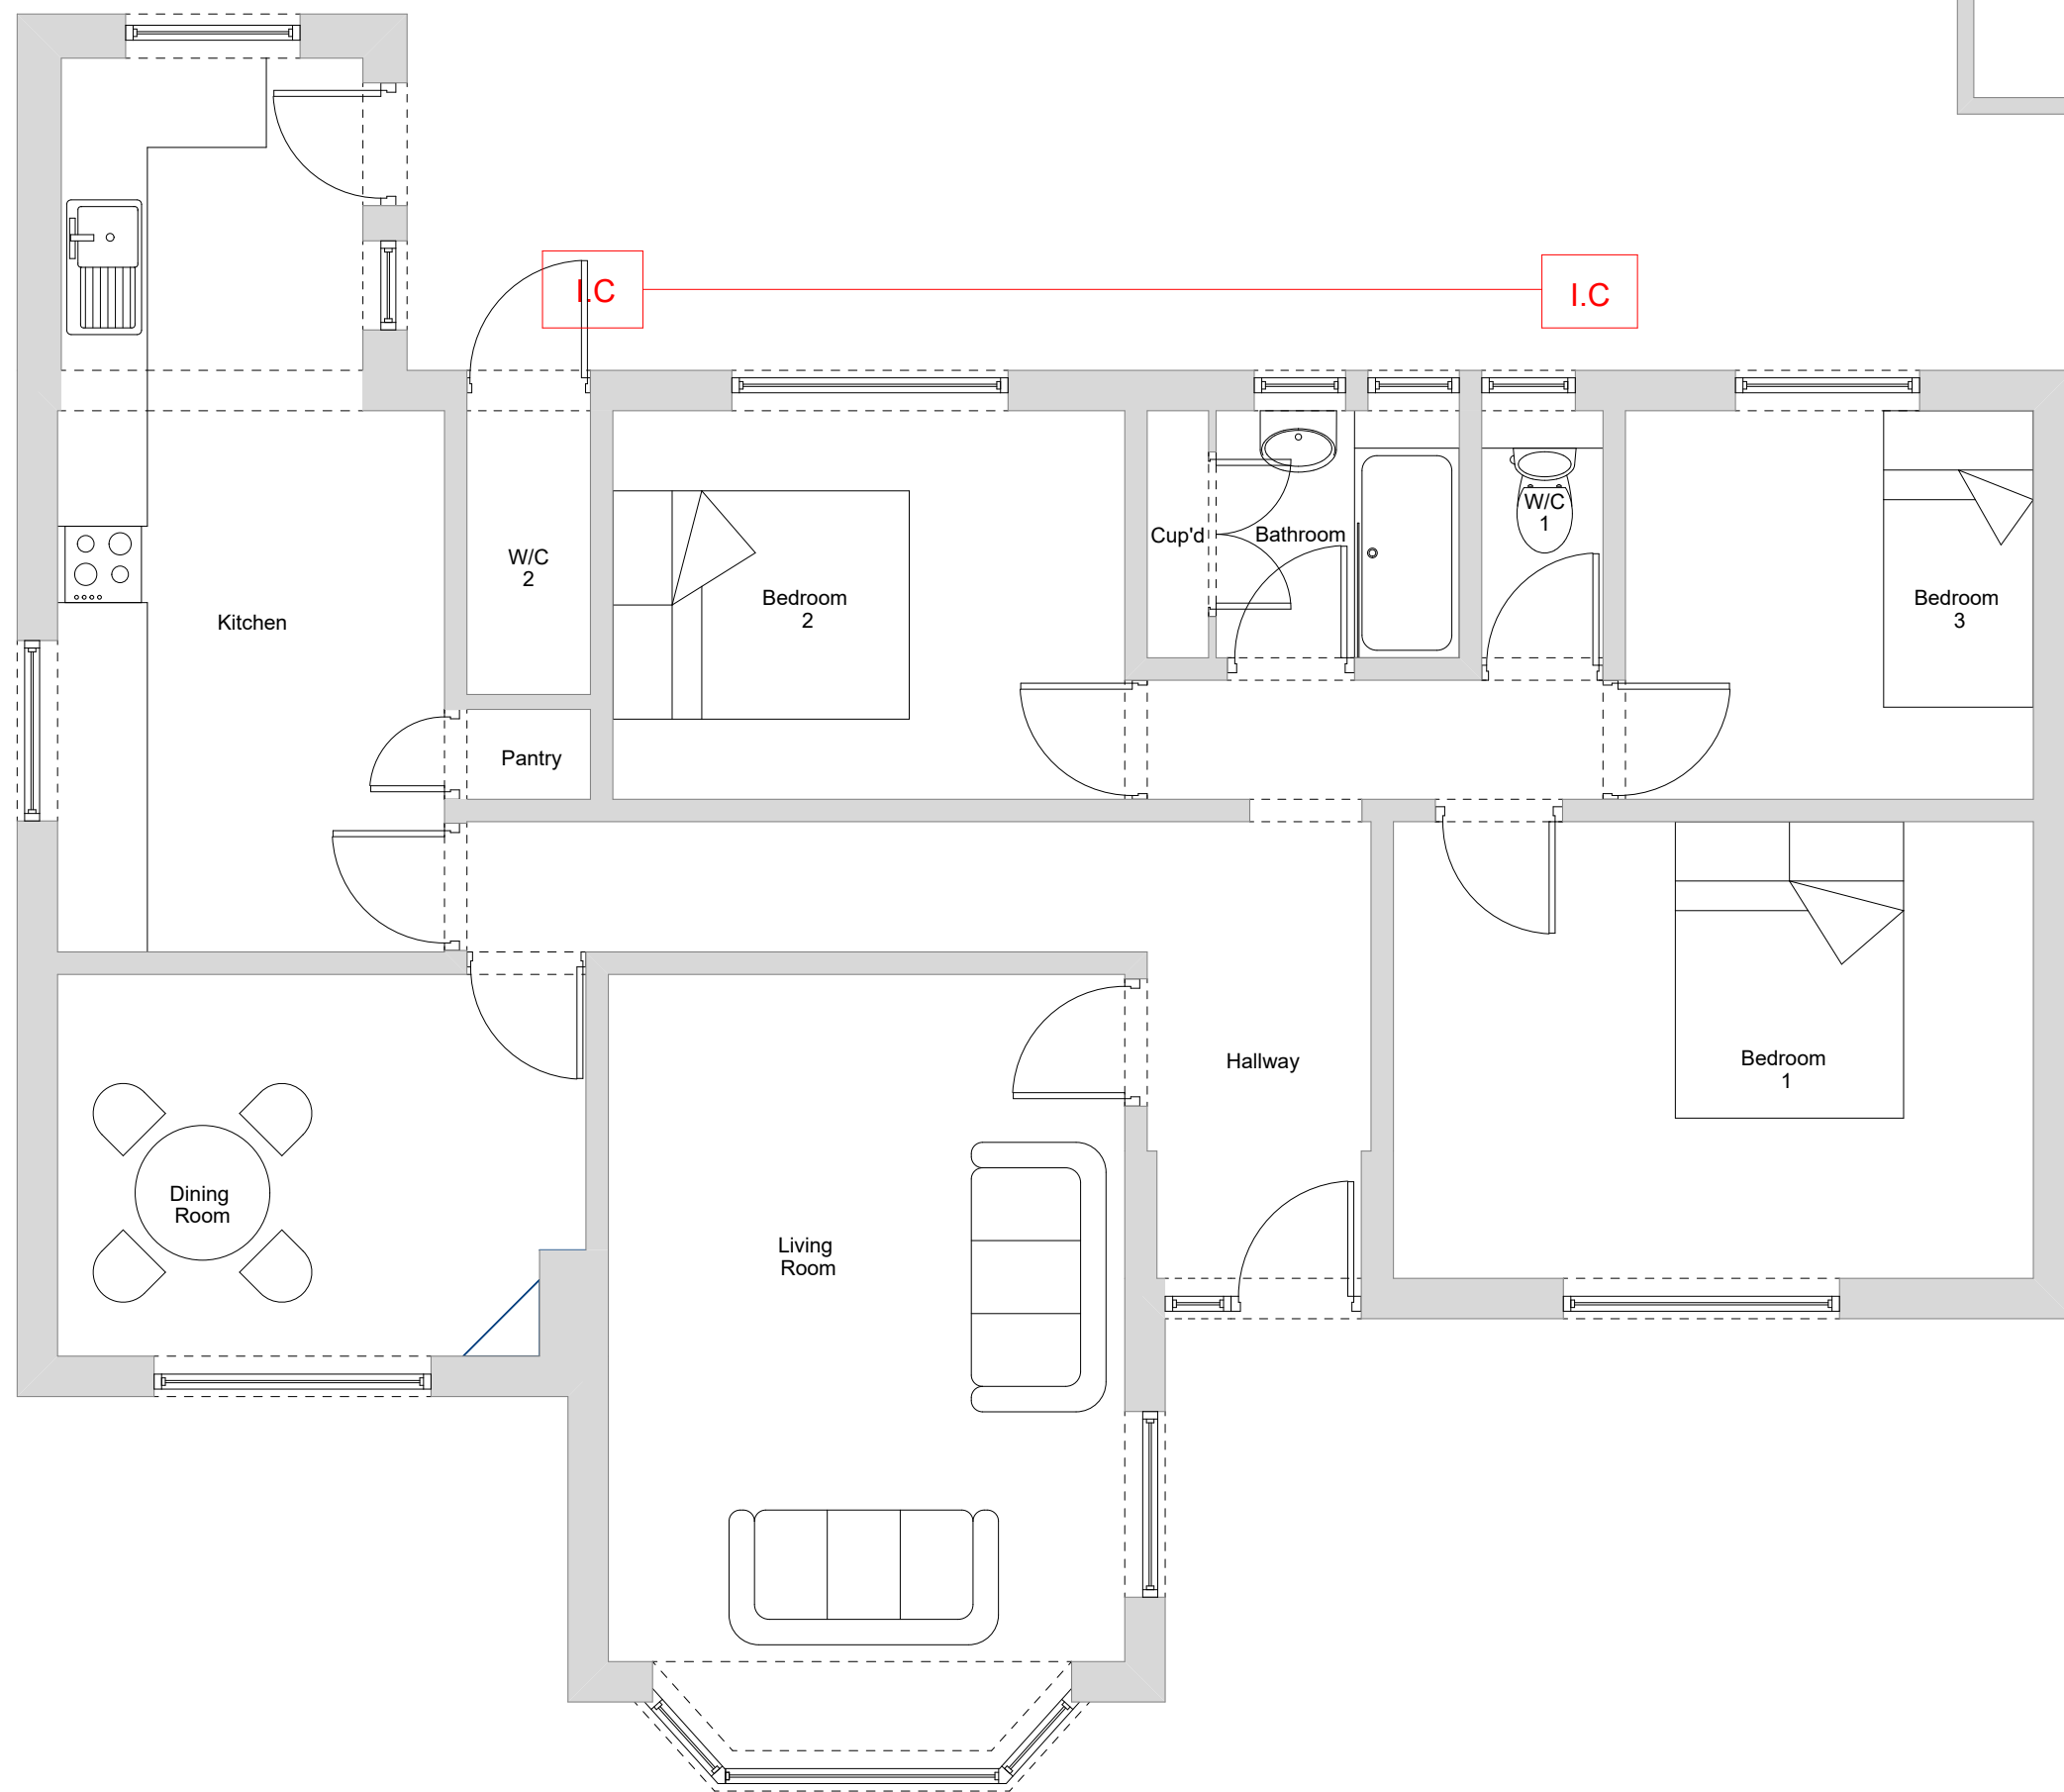

Existing Floor Plan

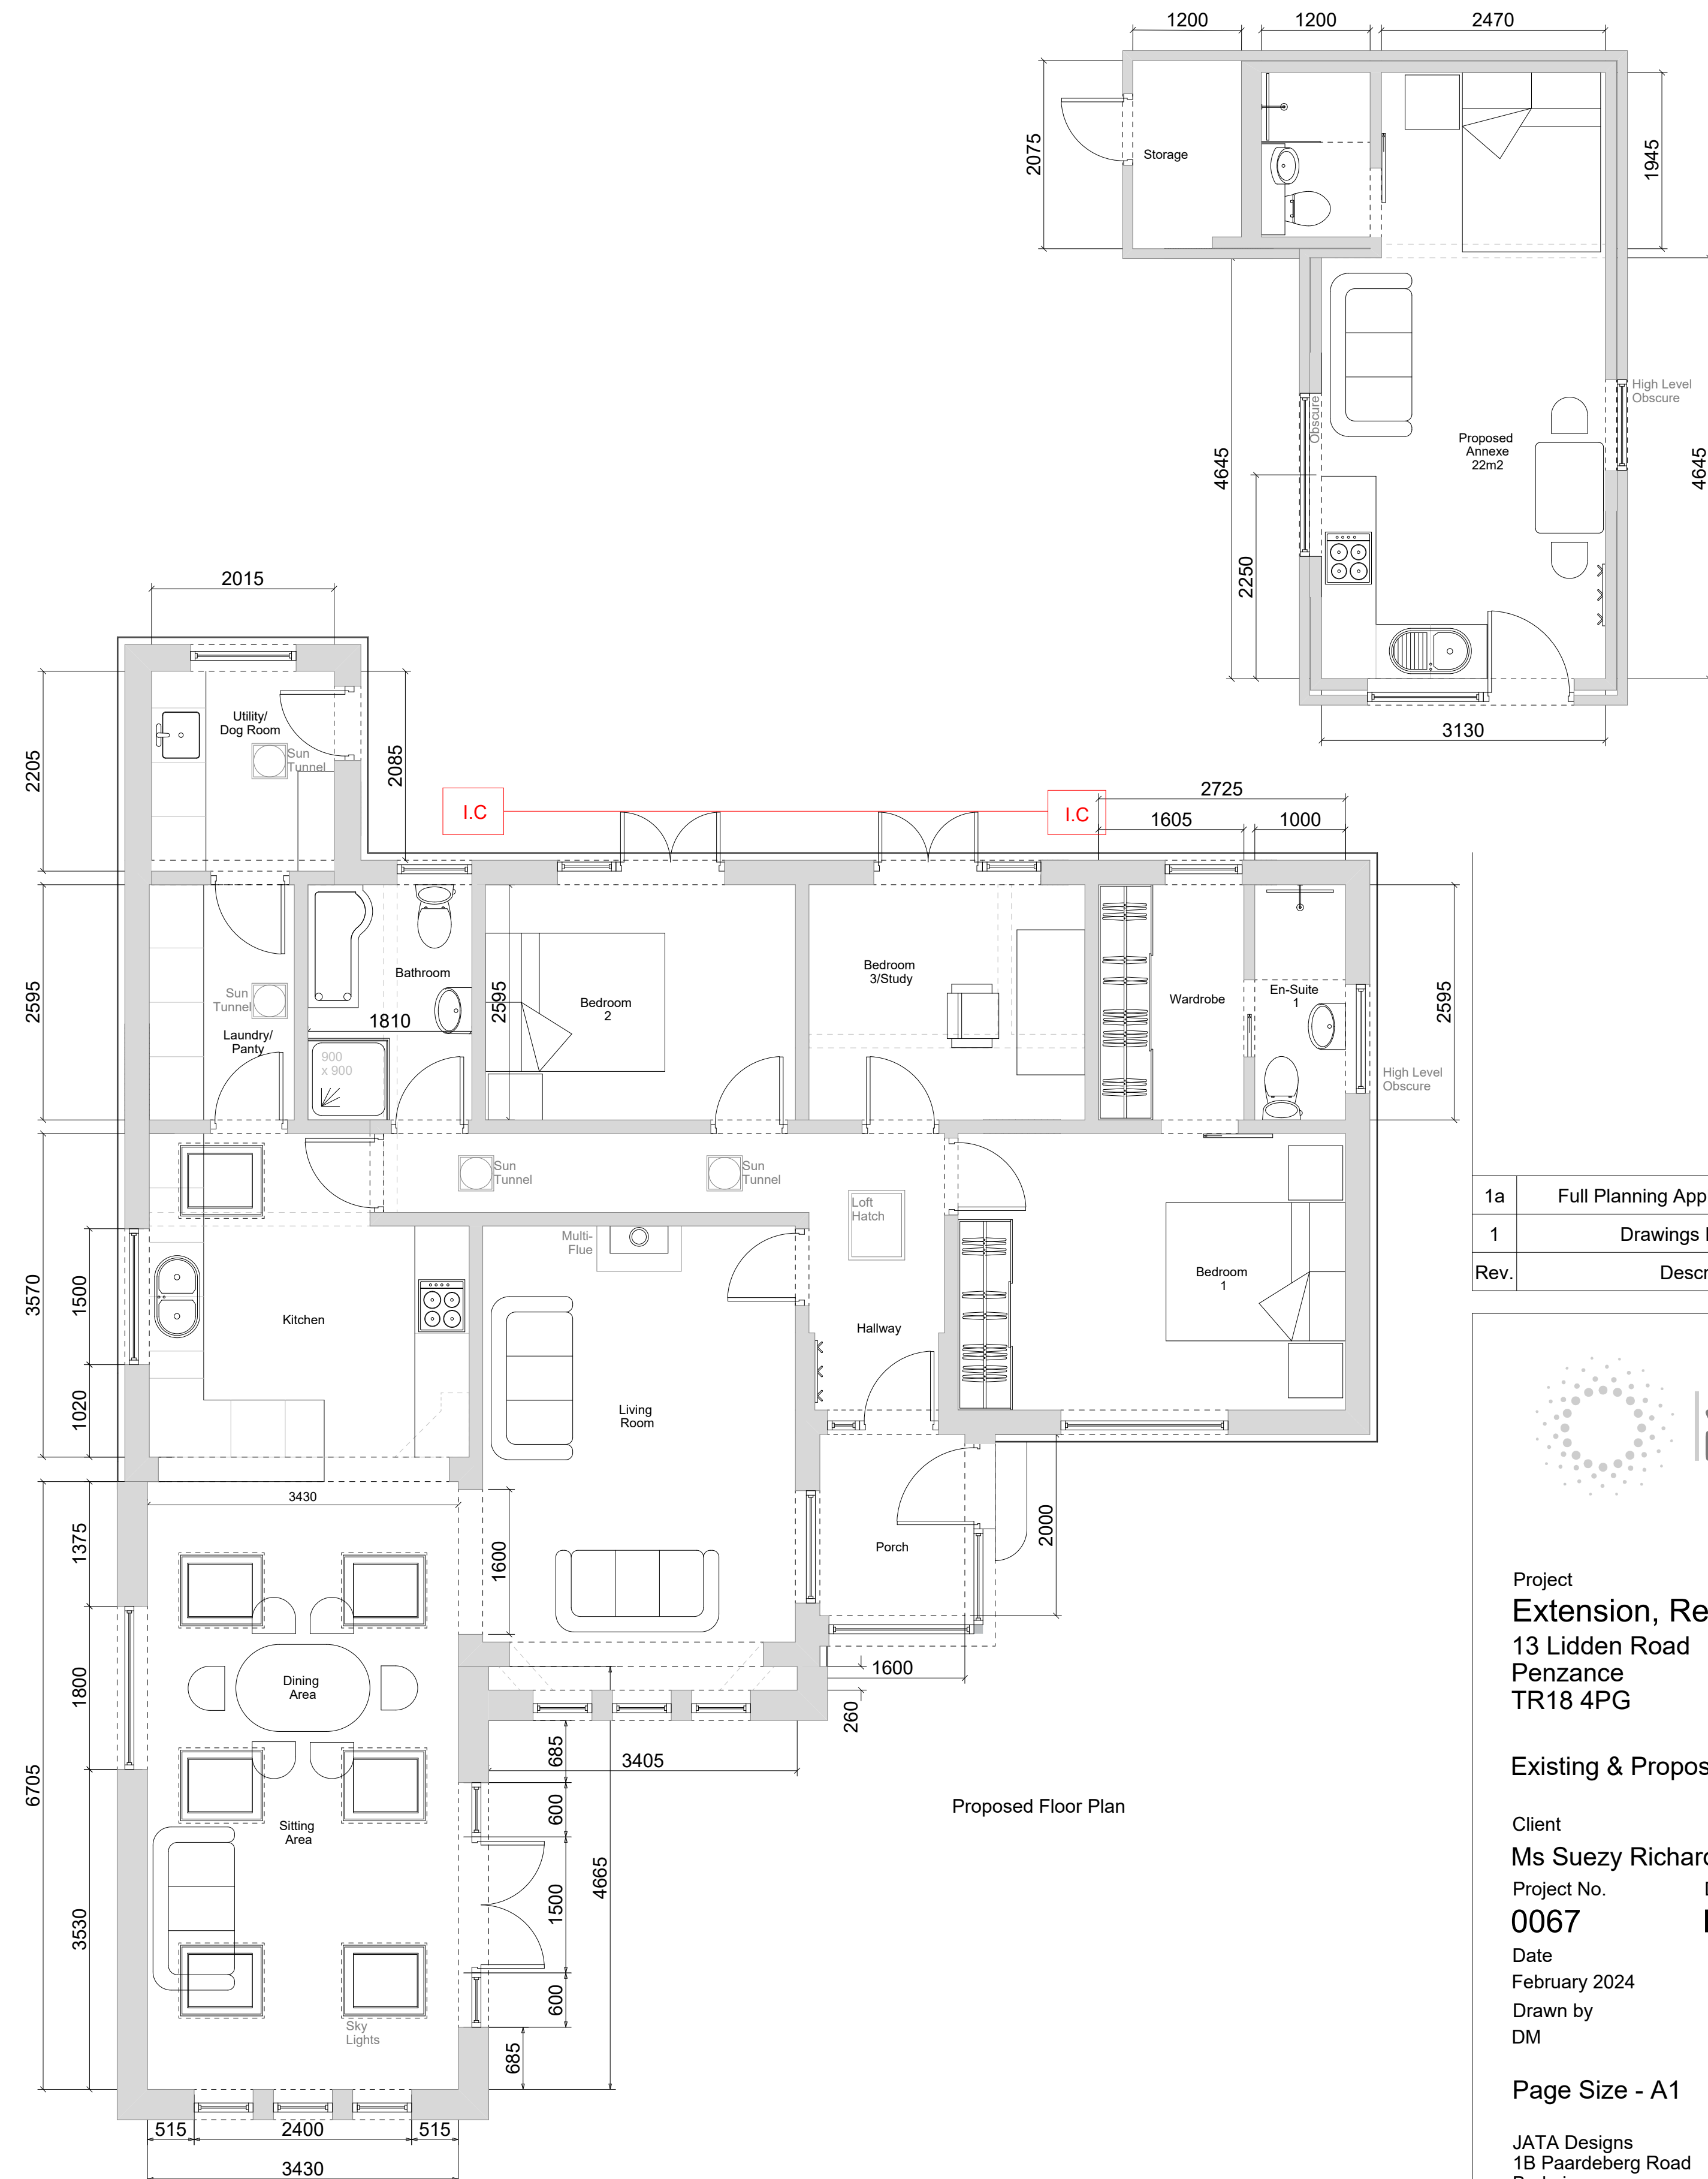

Proposed Floor Plan

1a	Full Planning Application Submitted	DM	19/03/24
1	Drawings Introduced	DM	13/02/24
Rev.	Description	By	Date



Project
Extension, Remodel & Annexe
 13 Lidden Road
 Penzance
 TR18 4PG

Existing & Proposed Floor Plans

Client
Ms Suezy Richards

Project No. **0067** Drawing No. **FP01** Revision. **1a**

Date **February 2024** Scale **1:50**

Drawn by **DM** Stage **Planning**

Page Size - A1

JATA Designs
 1B Paardeberg Road
 Bodmin
 PL31 1EY