

Notes

Do not scale for construction purposes
 Contractor to check all dimensions on site before commencement of works, any discrepancies to be reported to author of drawings.
 Any sub contractors to verify all dimensions before producing shop drawings or commencing with manufacturing.


This drawings is copyright of JATA Designs

Finishes


Roof to be concrete tiles match existing
 Walls to be smooth render
 Windows to be Grey UPVC
 Doors to be Grey UPVC to match existing
 Fascia & soffit to be Grey UPVC
 Gutters to be Grey UPVC



Existing Front Elevation (South)

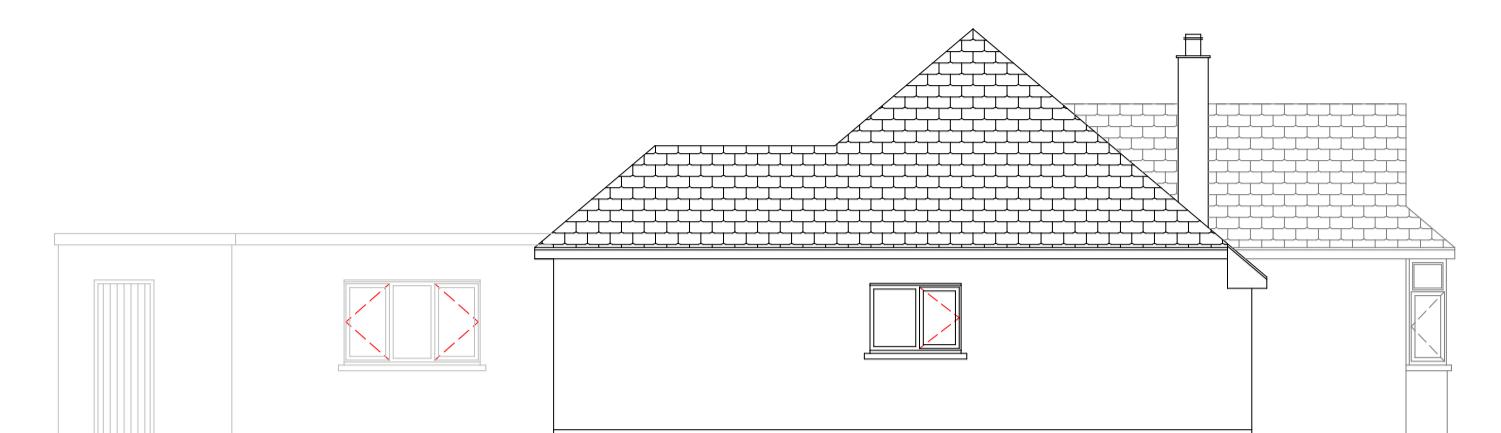


Existing Side Elevation (West)

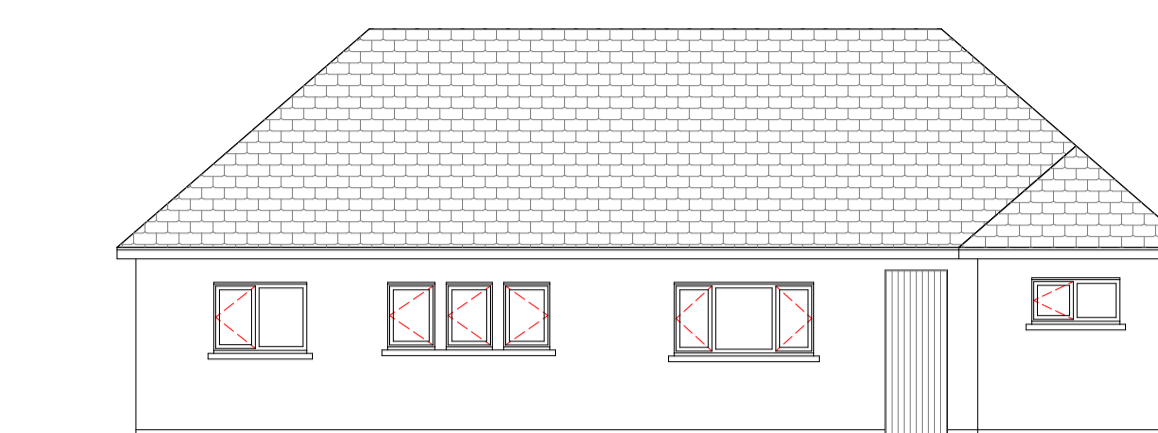


Existing Rear Elevation (North)




Proposed Front Elevation (South)

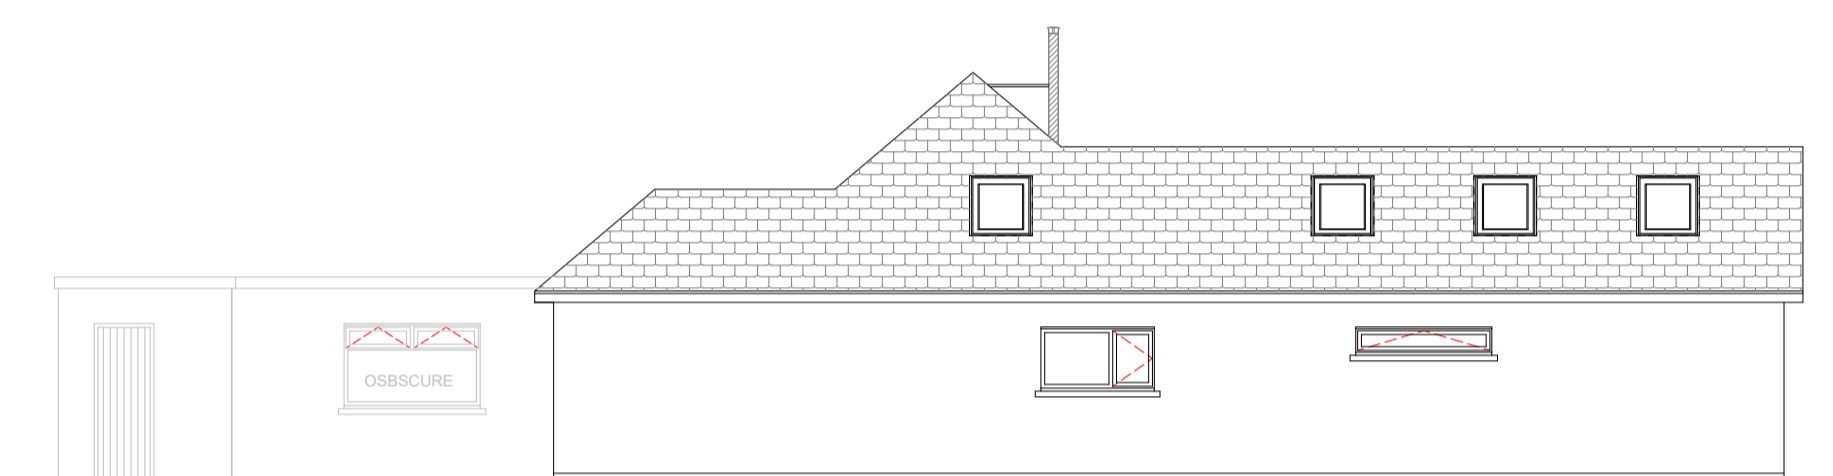


Proposed Side Elevation (West)

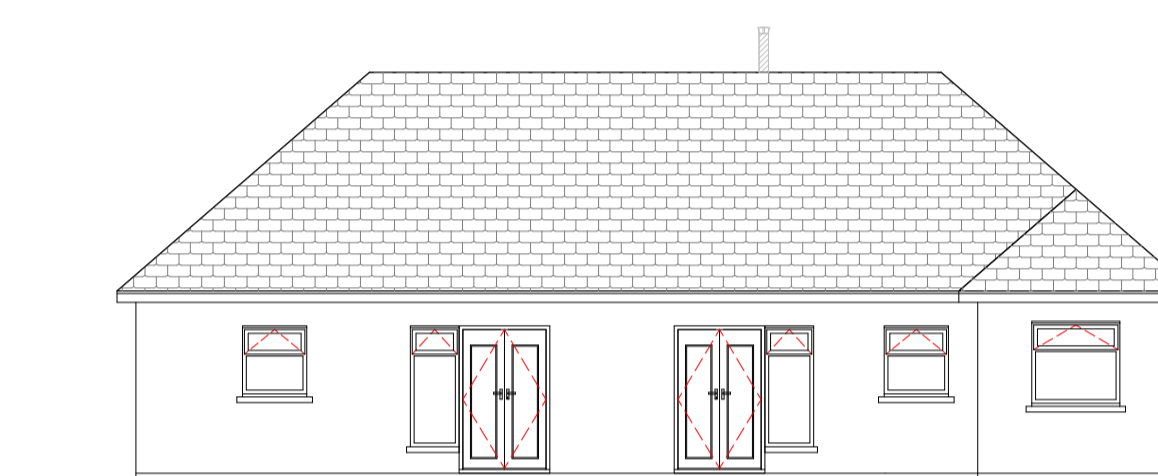

Proposed Rear Elevation (North)

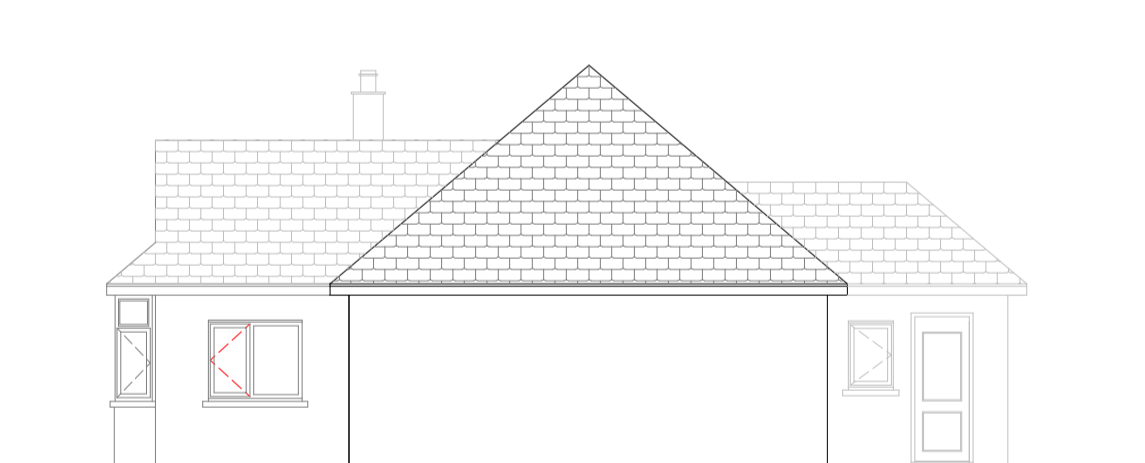


Existing Side Elevation (East)

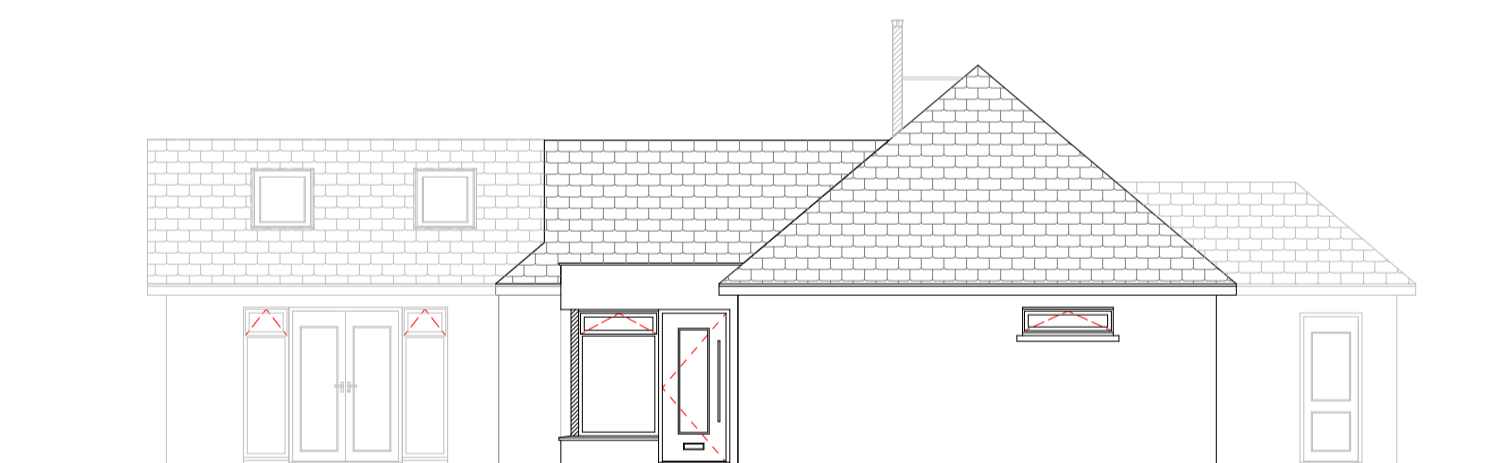


Proposed Side Elevation (East)

GARAGE/ANNEXE ELEVATIONS

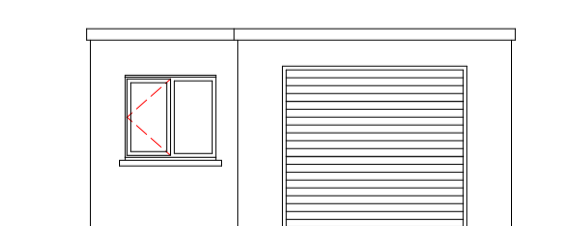

Existing Front Garage Elevation (South)

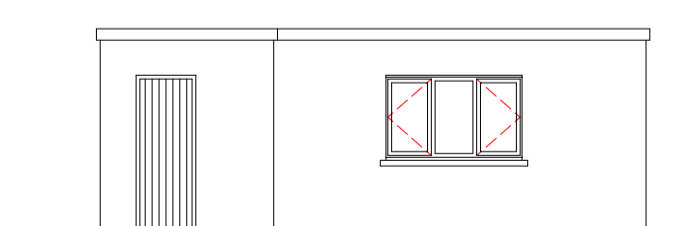


Existing Side Garage Elevation (West)




Existing Side Garage Elevation (East)



Existing Front Garage Elevation (North)

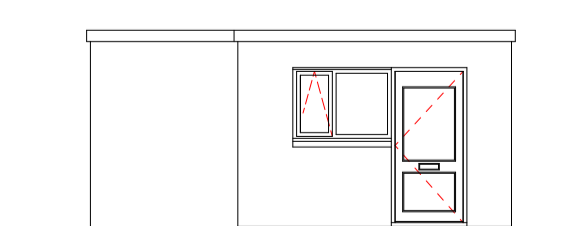


Proposed Front Garage Elevation (South)

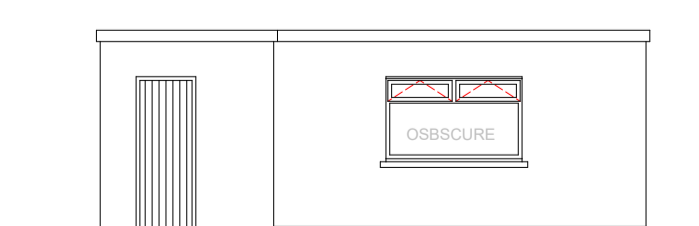

Proposed Side Garage Elevation (West)



Proposed Side Garage Elevation (East)

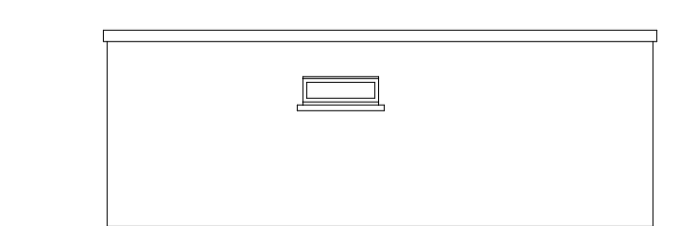

Proposed Side Garage Elevation (North)

1a	Full Planning Application Submitted	DM	19/03/24
1	Drawings Introduced	DM	13/02/24
Rev.	Description	By	Date




Project
 Extension, Remodel & Annexe
 13 Lidden Road
 Penzance
 TR18 4PG

Existing & Proposed Elevations

Client
 Ms Suezy Richards
 Project No. 0067
 Drawing No. E01
 Revision. 1a
 Date February 2024
 Scale 1:100
 Drawn by DM
 Stage Planning

Page Size - A1

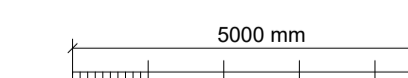

JATA Designs
 1B Paardeberg Road
 Bodmin
 PL31 1EY