


Existing Basement Floor Plan




Existing Ground Floor Plan

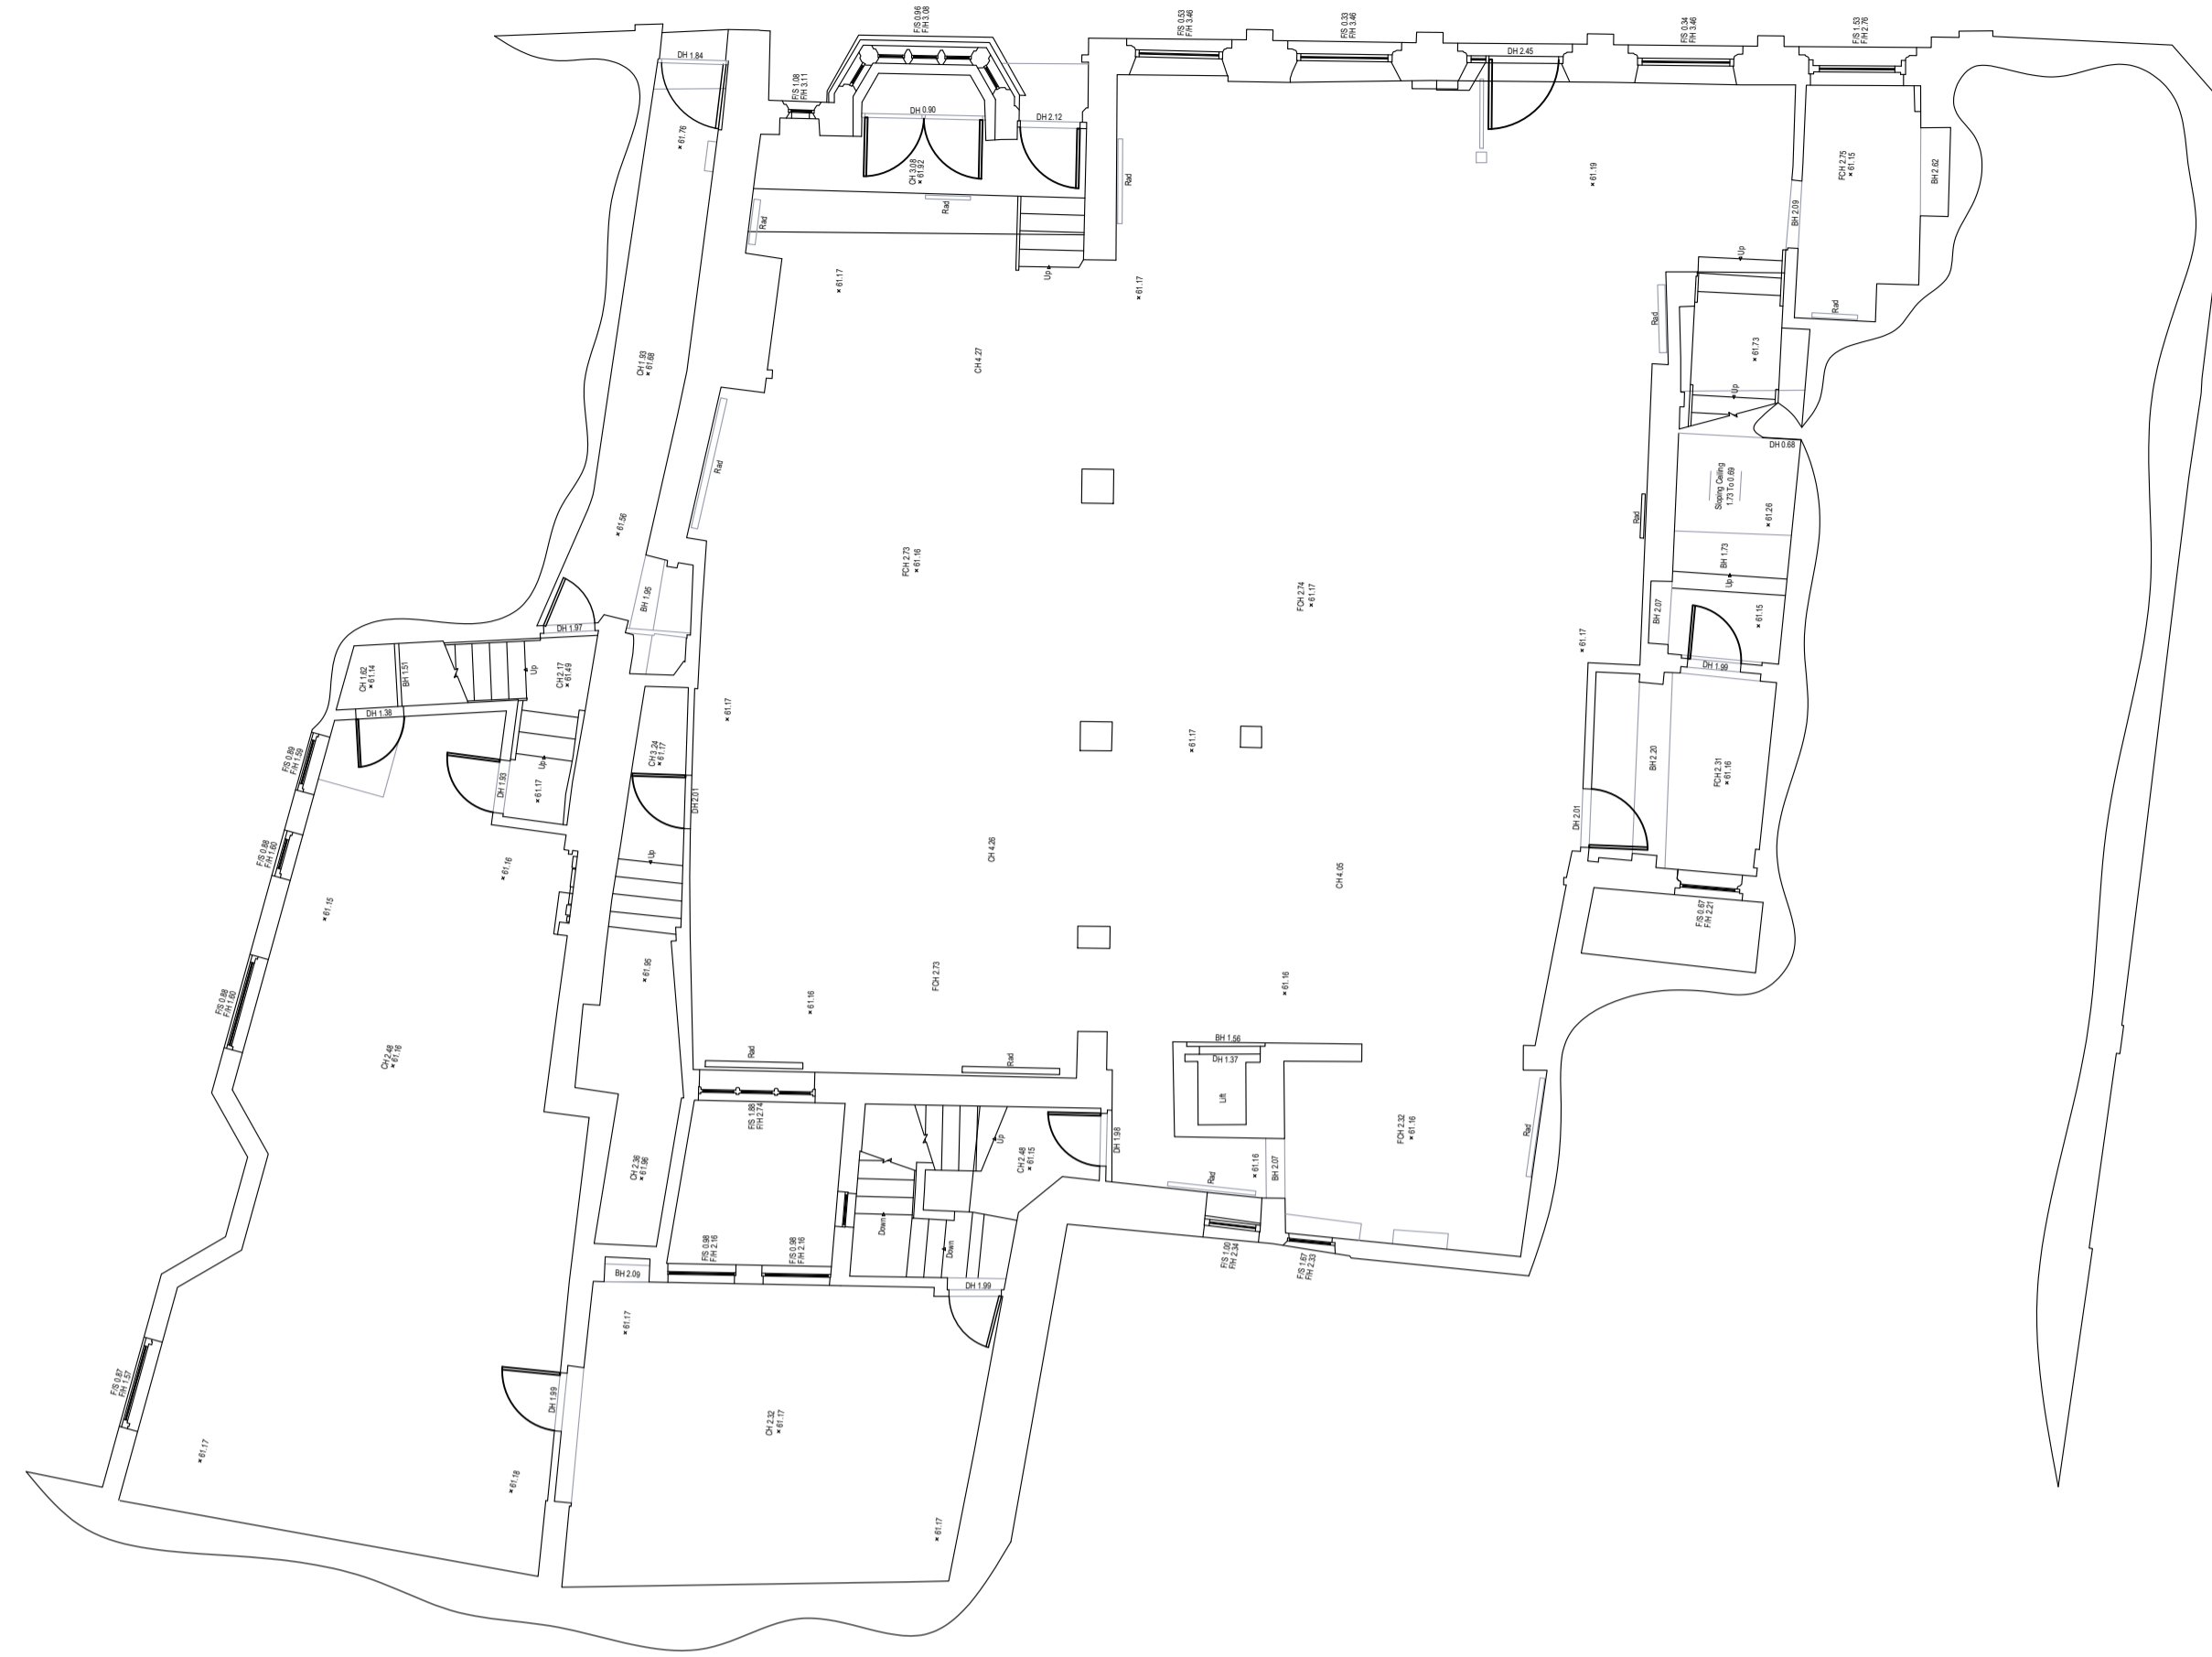


1:1250 Location Plan



Existing First Floor Plan

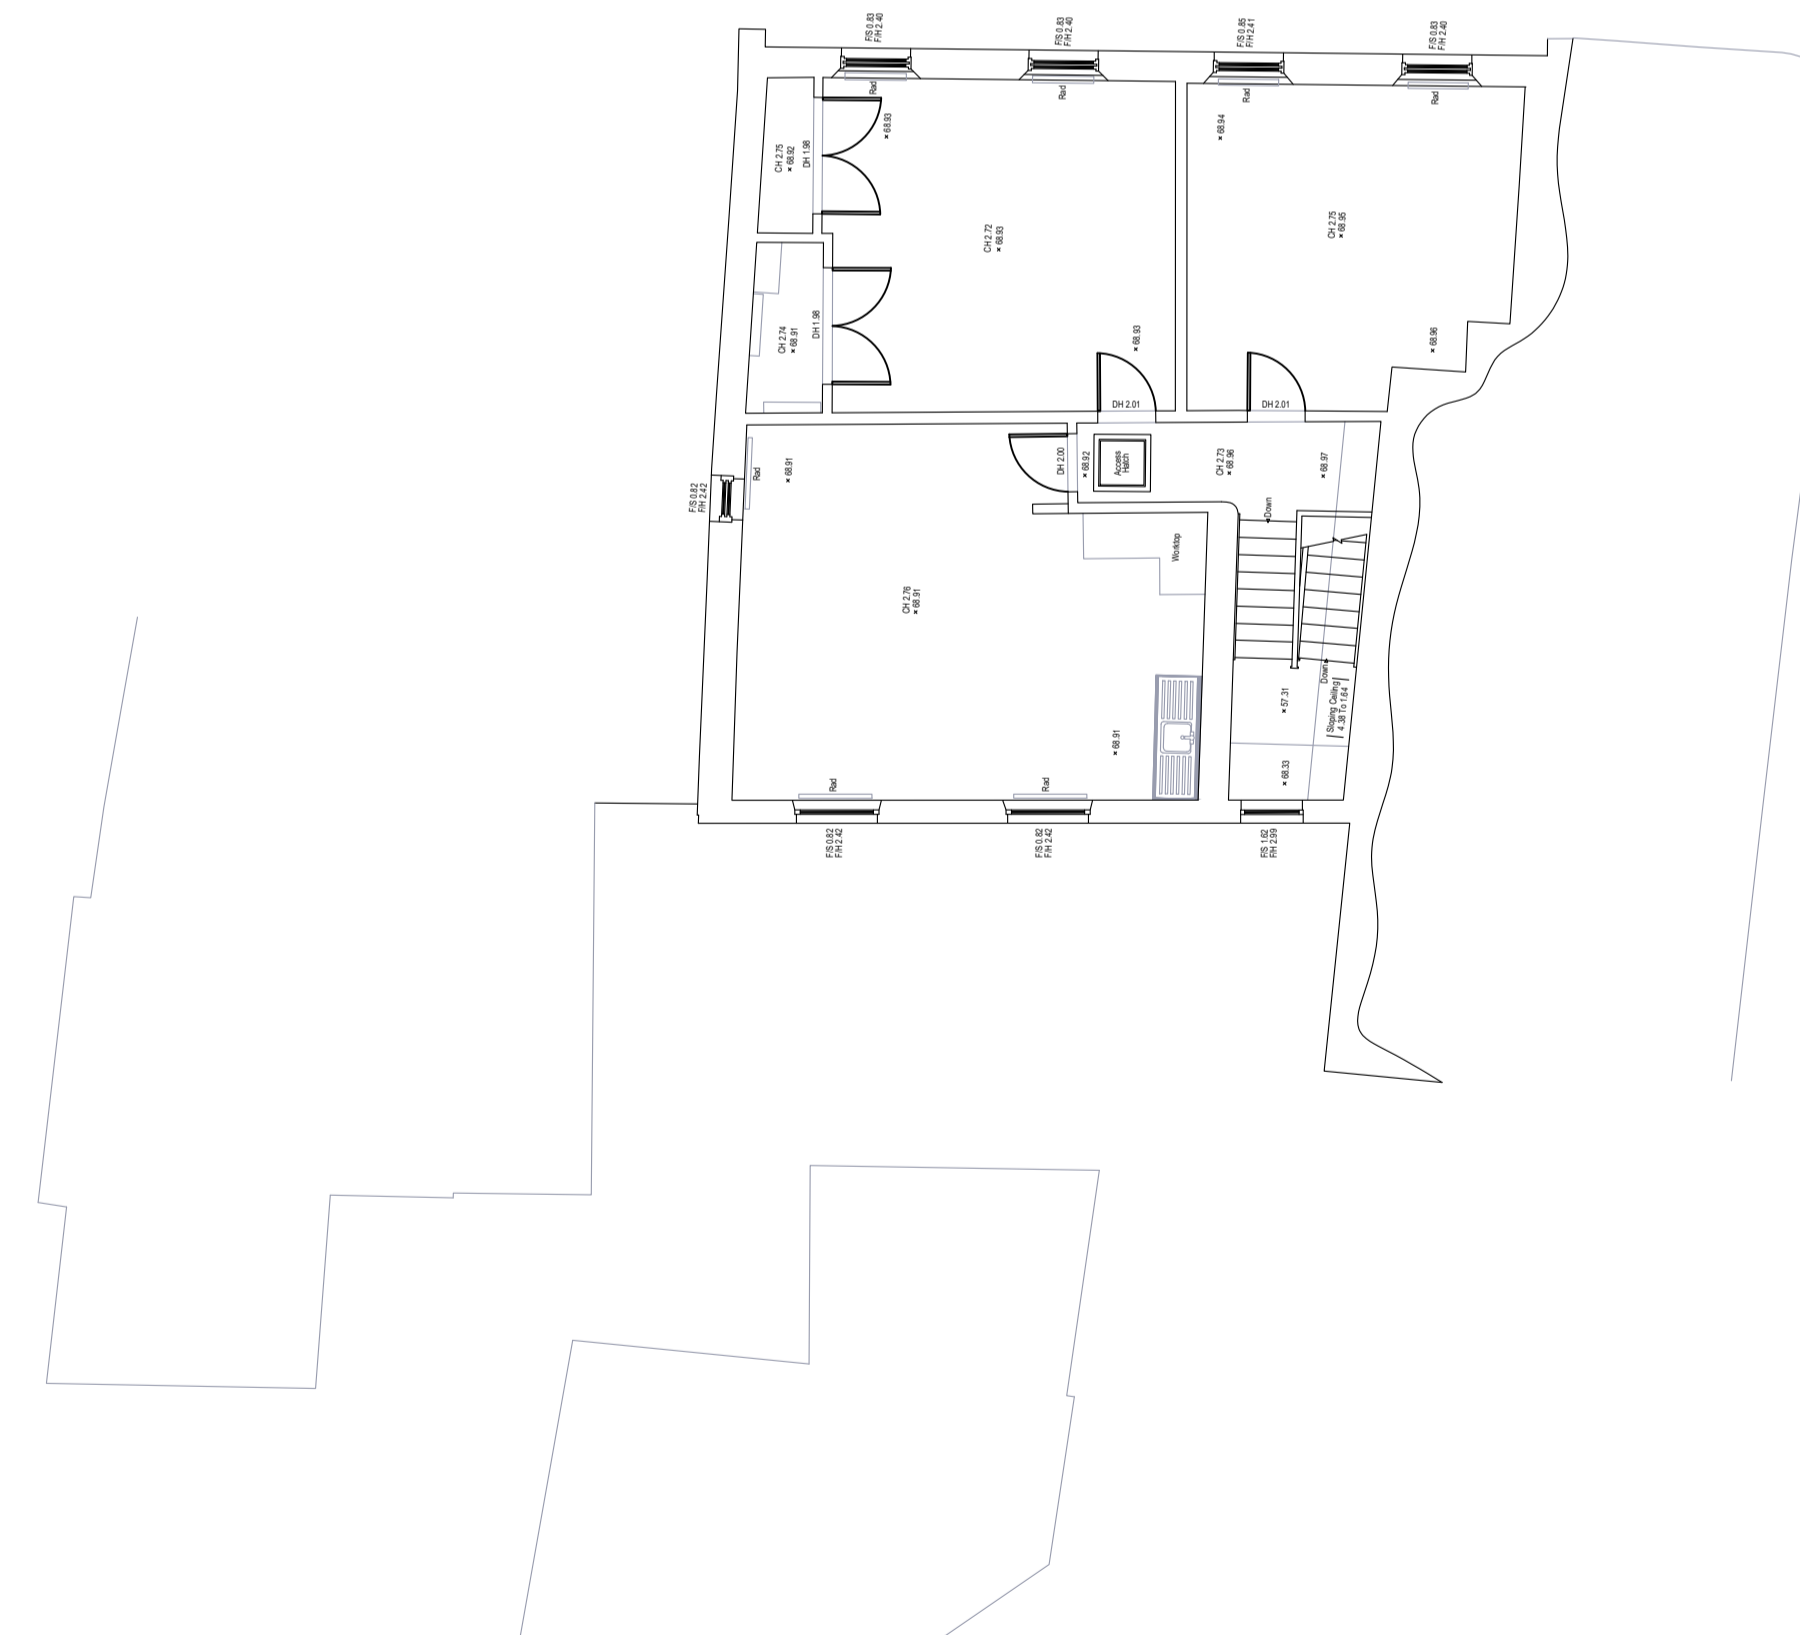

Existing Second Floor Plan

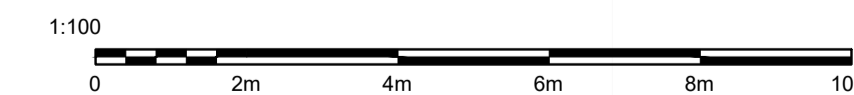

Key.

Boundary

Project. 12 Church St, Saint Austell  
PL25 4AS

Client.

Drawing Title. Existing Floor Plans

Scale. 1:100 @ A1

Drawing No. 329.GA.02b

# SHORE

10 High Street, Poole, Dorset, BH15 1BP

Web - [www.shorearchitecture.co.uk](http://www.shorearchitecture.co.uk)

Email - [office@shorearchitecture.co.uk](mailto:office@shorearchitecture.co.uk)

These drawings are for planning application purposes only and may require additional details prior to a Building regs application. All the dimensions to be checked on site prior to commencement of work.