


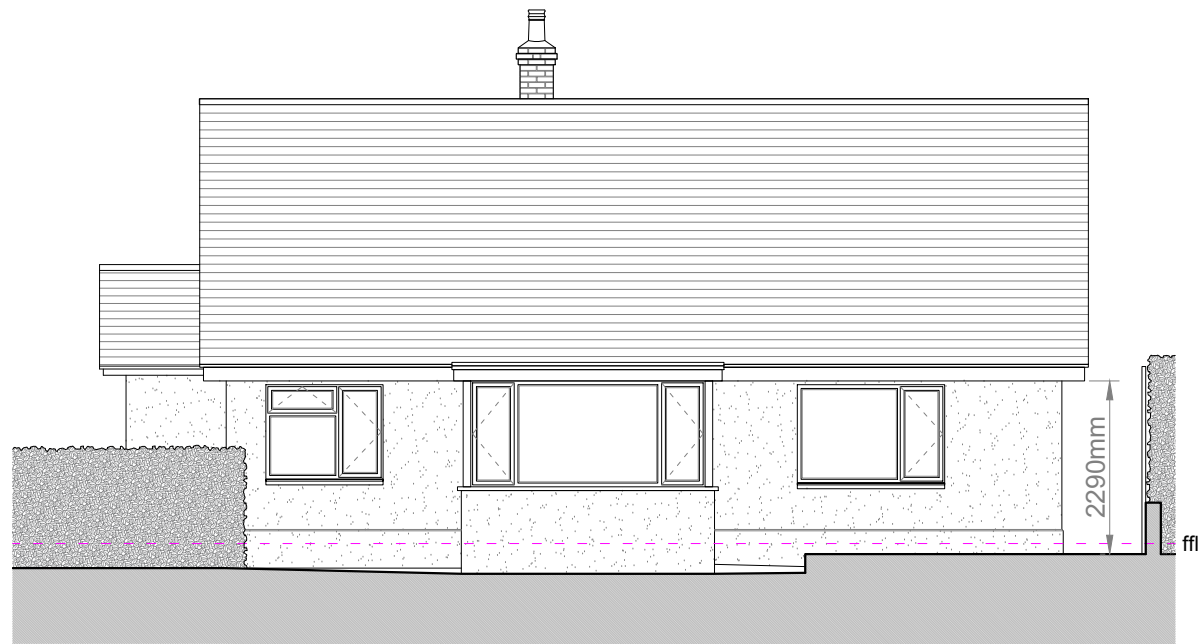

EXISTING NORTH ELEVATION



EXISTING EAST ELEVATION




EXISTING SOUTH ELEVATION



EXISTING WEST ELEVATION



© XL Planning Ltd 2023

| | | | | | | | |
|--|---|--|------------------------------------|-----------------------------------|--|--|-----------------------------------|
|  <p>1A Fore Street, Cullompton, Devon EX15 1JW</p> <p>Tel. 01884 38662 www.xlplanning.co.uk info@xlplanning.co.uk</p> | <p>PROJECT: SPRING COTTAGE (POLHAWN) EXTENSION</p> | <p>DRAWING: EXISTING ELEVATIONS</p> | | | <p>STATUS: PLANNING ISSUE</p> | | |
| | <p>CLIENT: G COLLINS</p> | <p>DRAWING NUMBER: 04/A</p> | | | <p>REV A</p> | <p>DESCRIPTION PLANNING ISSUE</p> | <p>DATE 12/03/2024</p> |
| | <p>SITE ADDRESS: SPRING COTTAGE , WEST STREET, BAMPTON, EX16 9NJ</p> | <p>PROJECT NUMBER: 06223</p> | <p>DATE: MARCH 2024</p> | <p>SCALE: 1:100</p> | | | |
| | | <p>PAGE SIZE: A3</p> | <p>DRAWN BY: MB</p> | <p>CHECKED BY: N/A</p> | | | |