



| Abbreviations | |
|-----------------------|------|
| Air valve | AV |
| Bollard | B |
| BT cover | BT |
| Cable TV | CATV |
| Electricity pole | EP |
| Earth rod | ER |
| Fire hydrant | FH |
| Gas valve | GV |
| Gate post | GP |
| Gully trap | GT |
| Inspection cover | IC |
| Lamp electricity pole | LEP |
| Lamp post | LP |
| Marker post | Mkr |
| Manhole | MH |
| Cover level | CL |
| Invert level | IL |
| Post | P |
| Rainwater pipe | RWP |
| Road sign | RS |
| Rodding eye | RE |
| Sign post | SP |
| Soil vent pipe | SVP |
| Stop valve | SV |
| Stop cock | SC |
| Station | STN |
| Tap | TAP |
| Telegraph pole | TP |
| Water meter | WM |
| Waste pipe | WP |
| Vent pipe | VP |

| Drainage | |
|-------------------|-----|
| Combined sewer | CS |
| Foul water sewer | FWS |
| Storm water sewer | SWS |


| Internal floor plans | |
|-----------------------------|------|
| Finished floor level | FFL |
| Ceiling height | Ceil |
| Window cill height | Cill |
| Window head height | Hd |
| Door head height | Hd |

| Services | |
|----------------------------------|-----|
| Overhead cable | O/H |
| Underground unidentified service | UG |

| Tree | |
|-------------|-----|
| Diameter | Dia |
| Spread | Spr |
| Height | Ht |

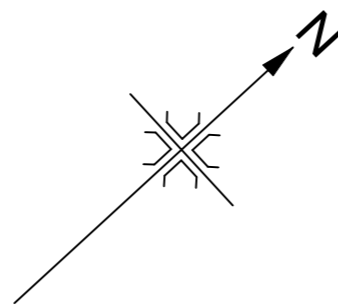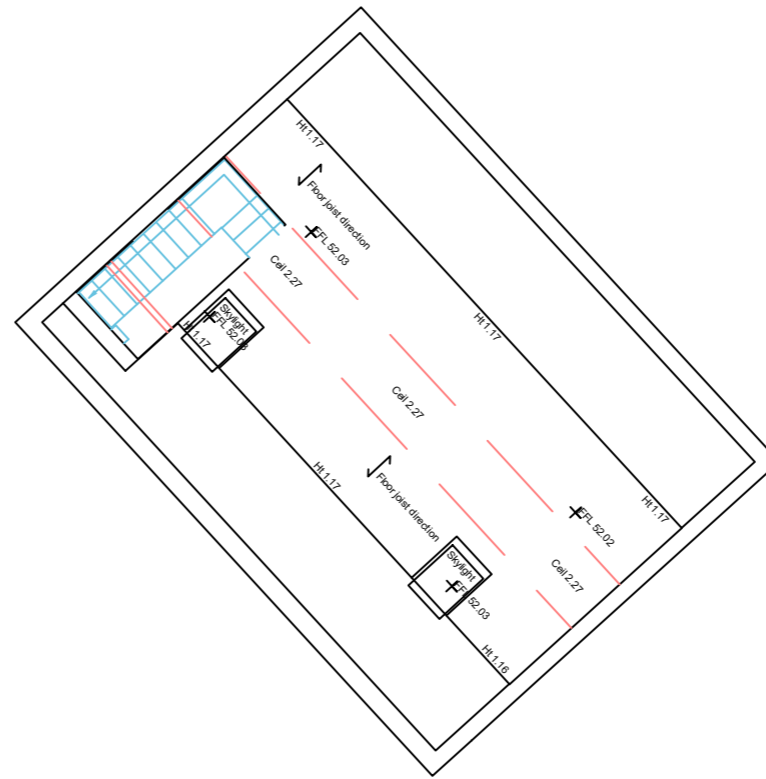

Existing second floor plan

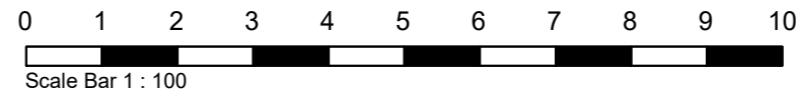

Forester TPC Limited
Planning and Land Survey

www.forestertpc.co.uk
01392 462099

A3

NOTES:
This drawing is produced for use in this project only and may not be used for any other purpose. Forester TPC Limited accept no liability for the use of this drawing other than the purpose for which it was intended.
This drawing may not be reproduced in any form without prior written agreement.
Do not scale from the drawing, use written dimensions only.

Date Oct 2023

Scale 1 : 100

Drawing No. 23_49_FP-1

Existing second floor Garage plan.
Fenview,
Tidcombe Lane,
Tiverton,
EX16 4DZ.