

NO WORKS TO THIS ELEVATION




**WINDOW REPLACEMENT WORKS**

All windows indicated with an associated window reference number [format wx-x] are to be carefully removed and replaced with new painted timber flush casement double glazed windows and all to match the existing window design in terms of glazed panel sizes.

Note 1: Conservation double glazed units to be used.

Note 2: Refer to window drawing W\_10 for typical details.

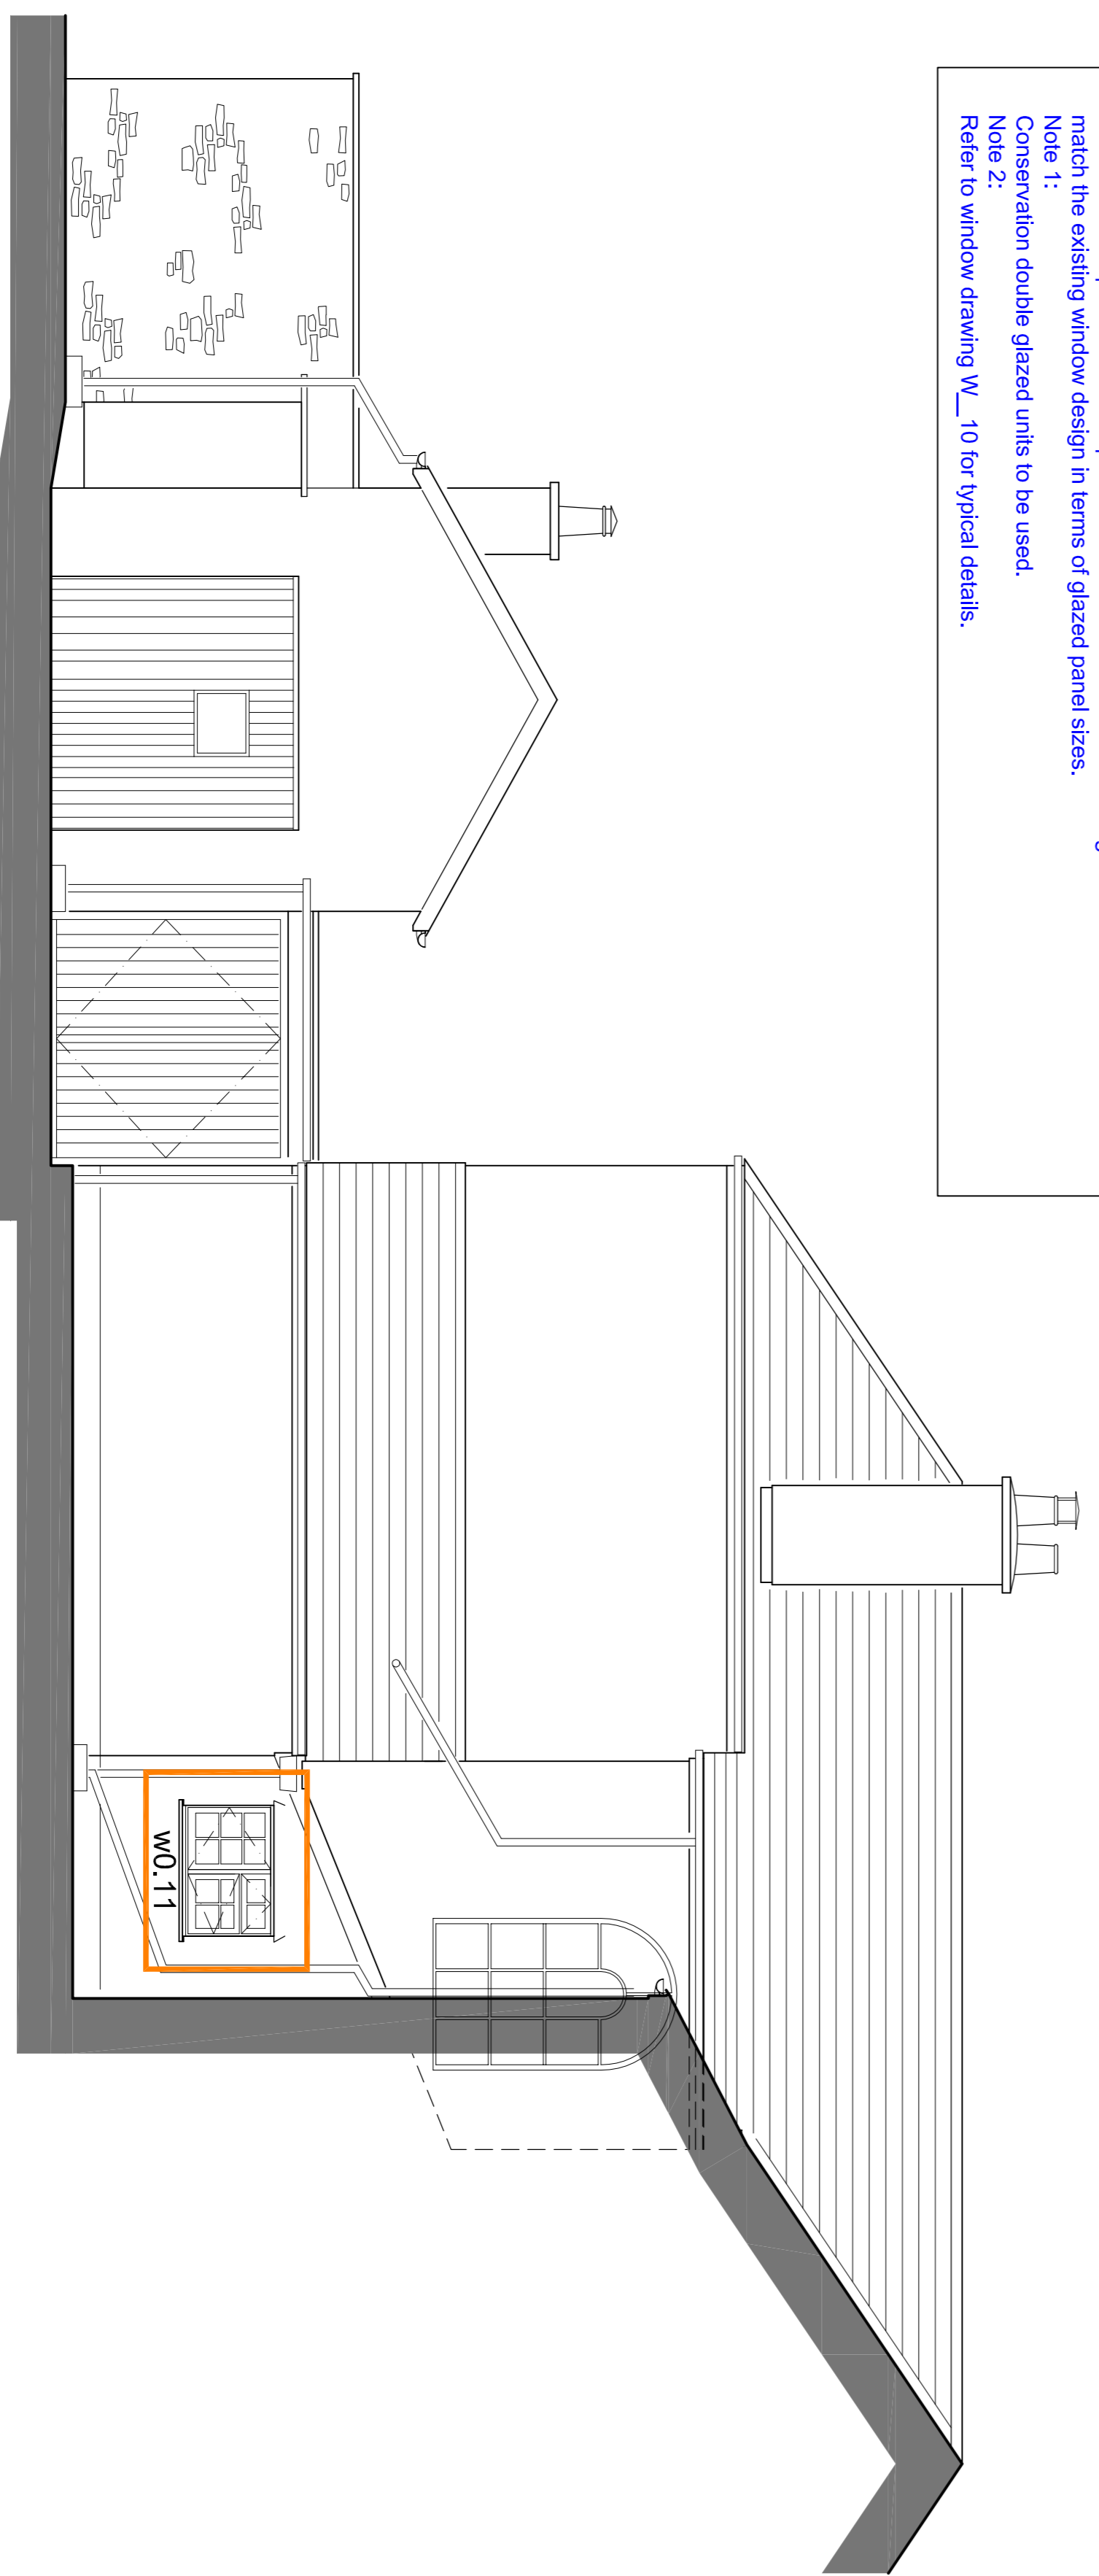

OIL TANK ENCLOSURE

COACH HOUSE

GARAGE

COURTYARD

MAIN HOUSE

Location: Project  
Craddock Lodge, Craddock, Devon, EX15 3LL.  
Listed Building Renovations to Grade II Listed  
County House.

Date: Mar 2024  
Drawn by: DH  
Checked by: RA  
Scale: 1:50 at A1

Drawing Title

Proposed Courtyard North East Elevation & South West Elevation

# PLANNING & LISTED BUILDING

Revision | Date | Note | Author

www.atkinsonarchitects.co.uk  
5 Azeo Place, Plymouth, Devon, PL1 4QP  
01752 312 666  
RIBA Accredited Practice & RIBA Accredited Conservation Architects  
Copyright AA Ltd. All Rights Reserved.



Project Number: 24.41  
Drawing number: P\_05  
Revision: .