



0 scale 1:200 10m

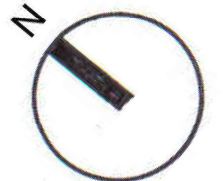


NOTE: glazed windows and door facing towards Unit.1 to be obscure glazed

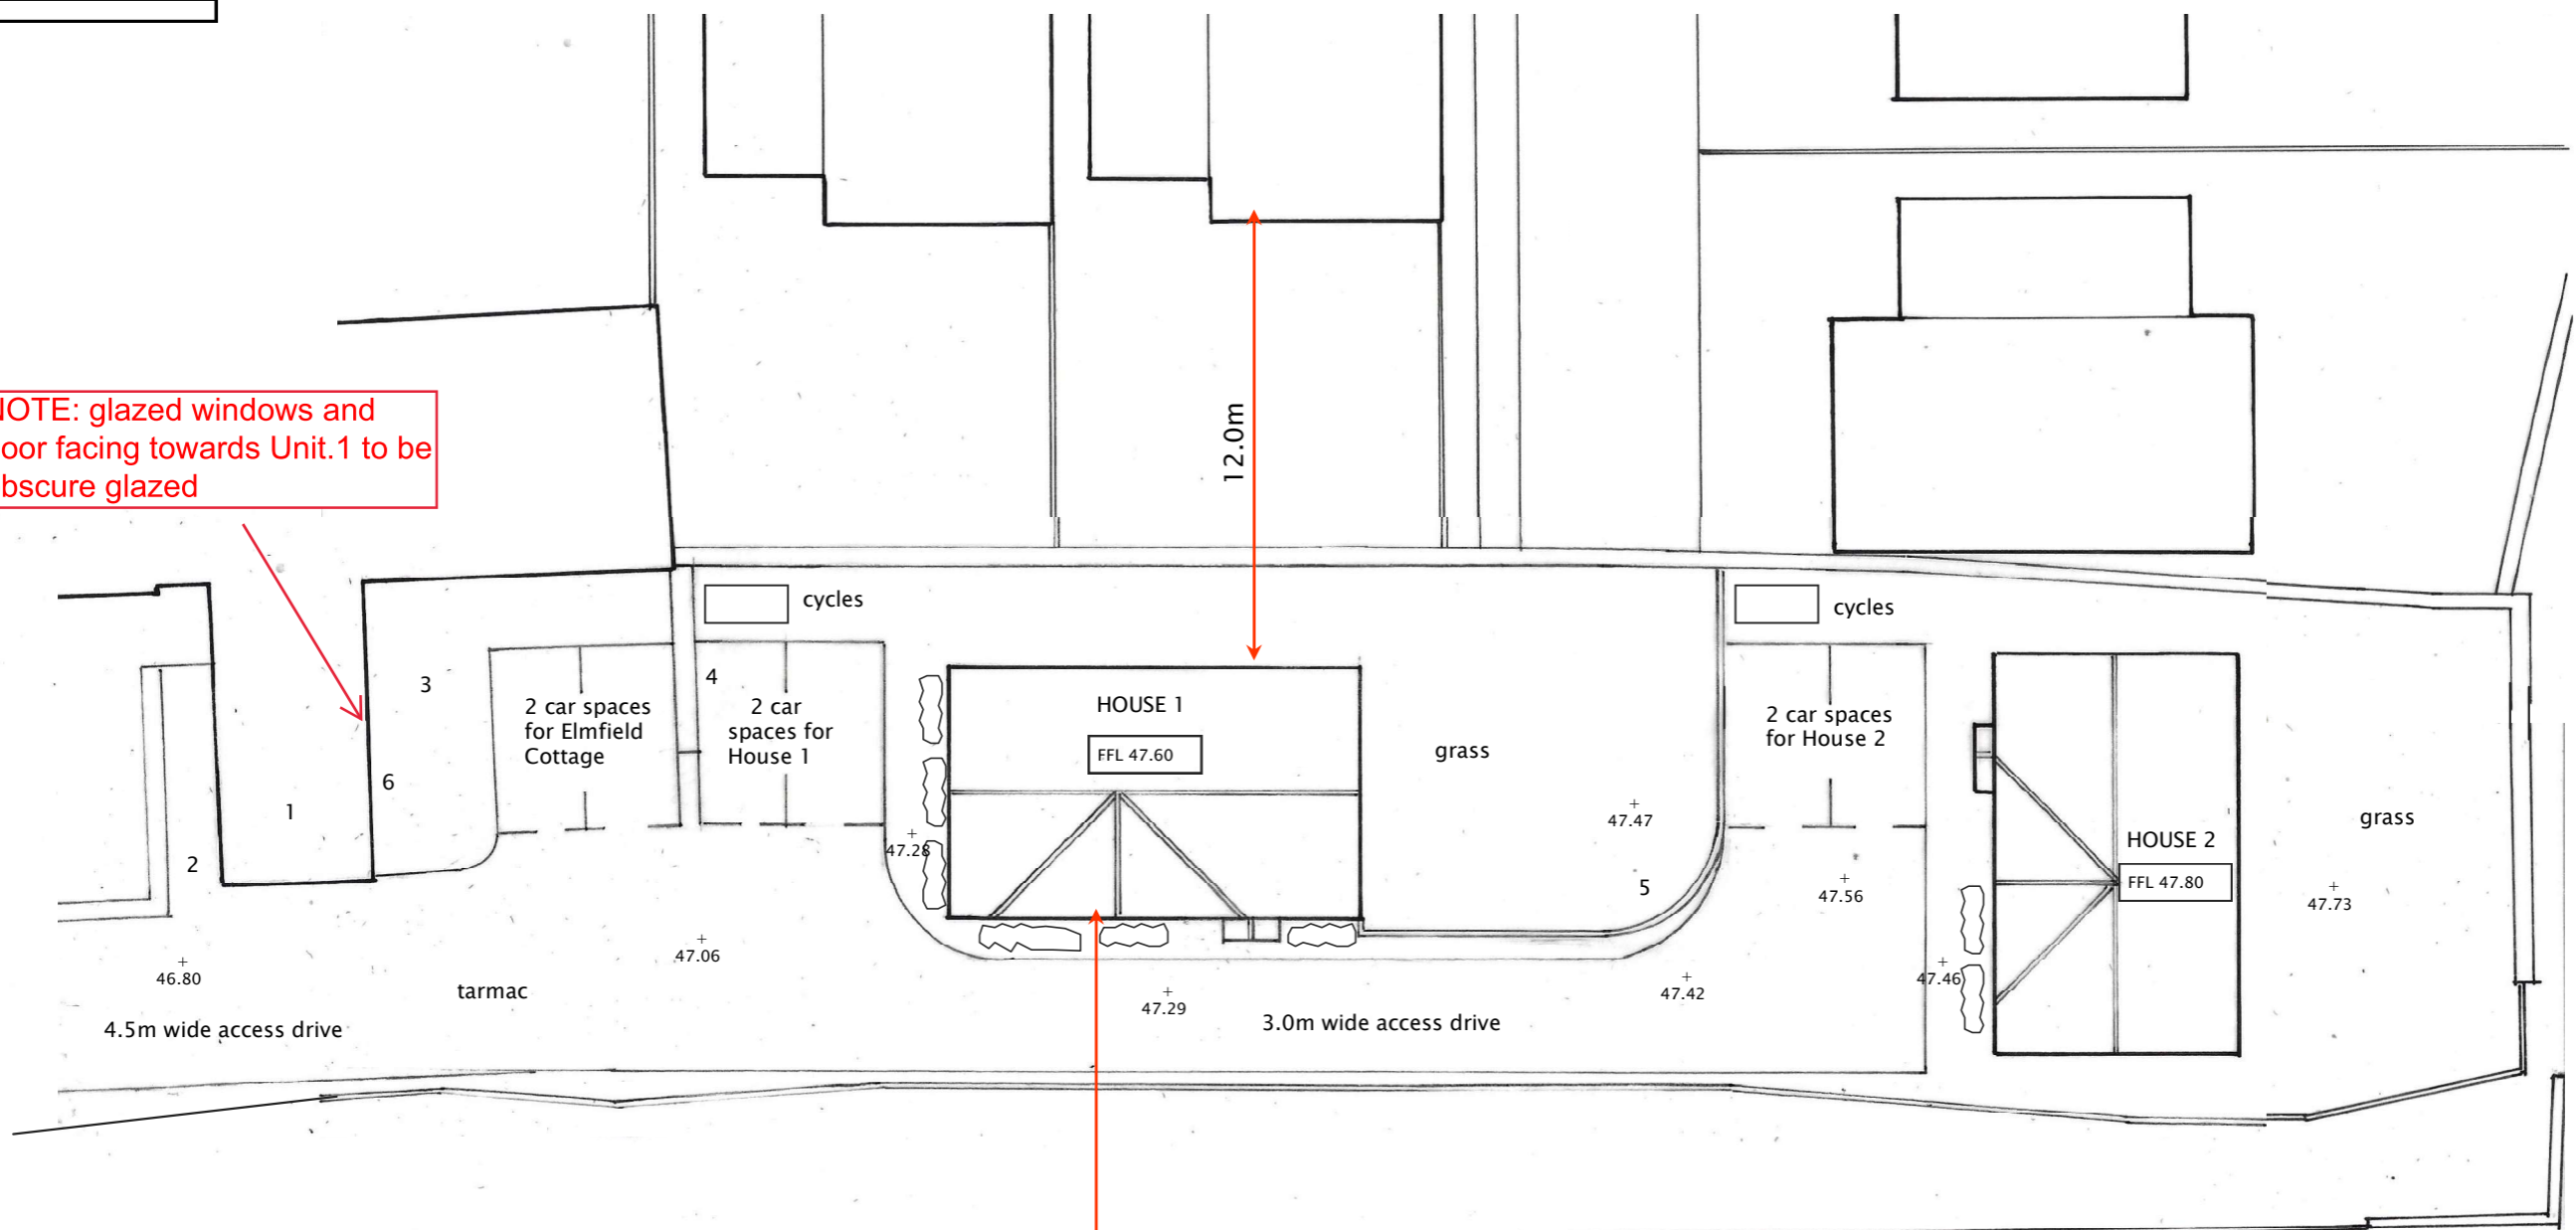

finished floor levels and ground levels relate to survey drawing PDCM:714-04

- 1 existing conservatory to Elmfield cottage
- 2 refuse / recycling
- 3 garden space to Elmfield Cottage
- 4 600 high stone wall
- 5 1800 high brick wall
- 6 obscured glazing to conservatory

2 no. detached houses,
net floor area 160 sq m.

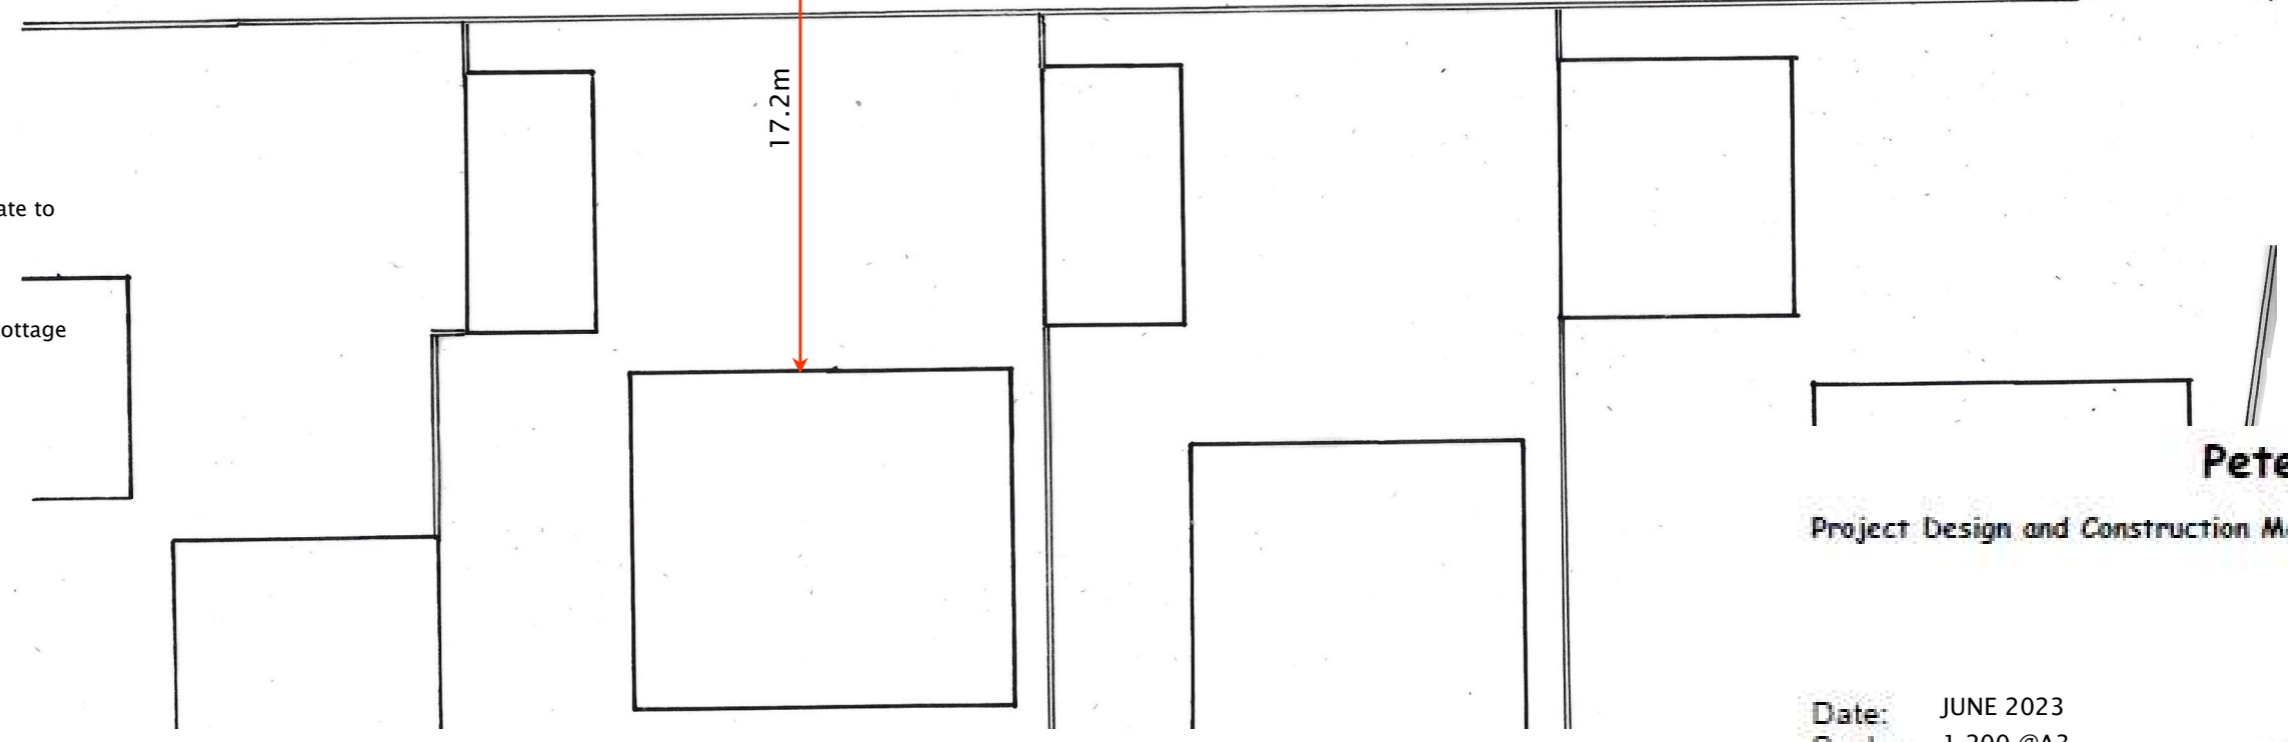

Peter J Bath

Project Design and Construction Management Ltd

5 Halswell Road
Clevedon
Somerset
BS21 6LD

Date: JUNE 2023
Scale: 1:200 @A3
Drg No: 714/P4/02A

07710-063216
01275-870781
pete@peterbath.co.uk
www.peterbath.co.uk

ELMFIELD COTTAGE. BRISTOL ROAD. CHURCHILL. PROPOSED NEW HOUSES. SITE PLAN