



NOTES:
All dimensions must be checked on site and not scaled from this drawing

EXISTING GROUND FLOOR

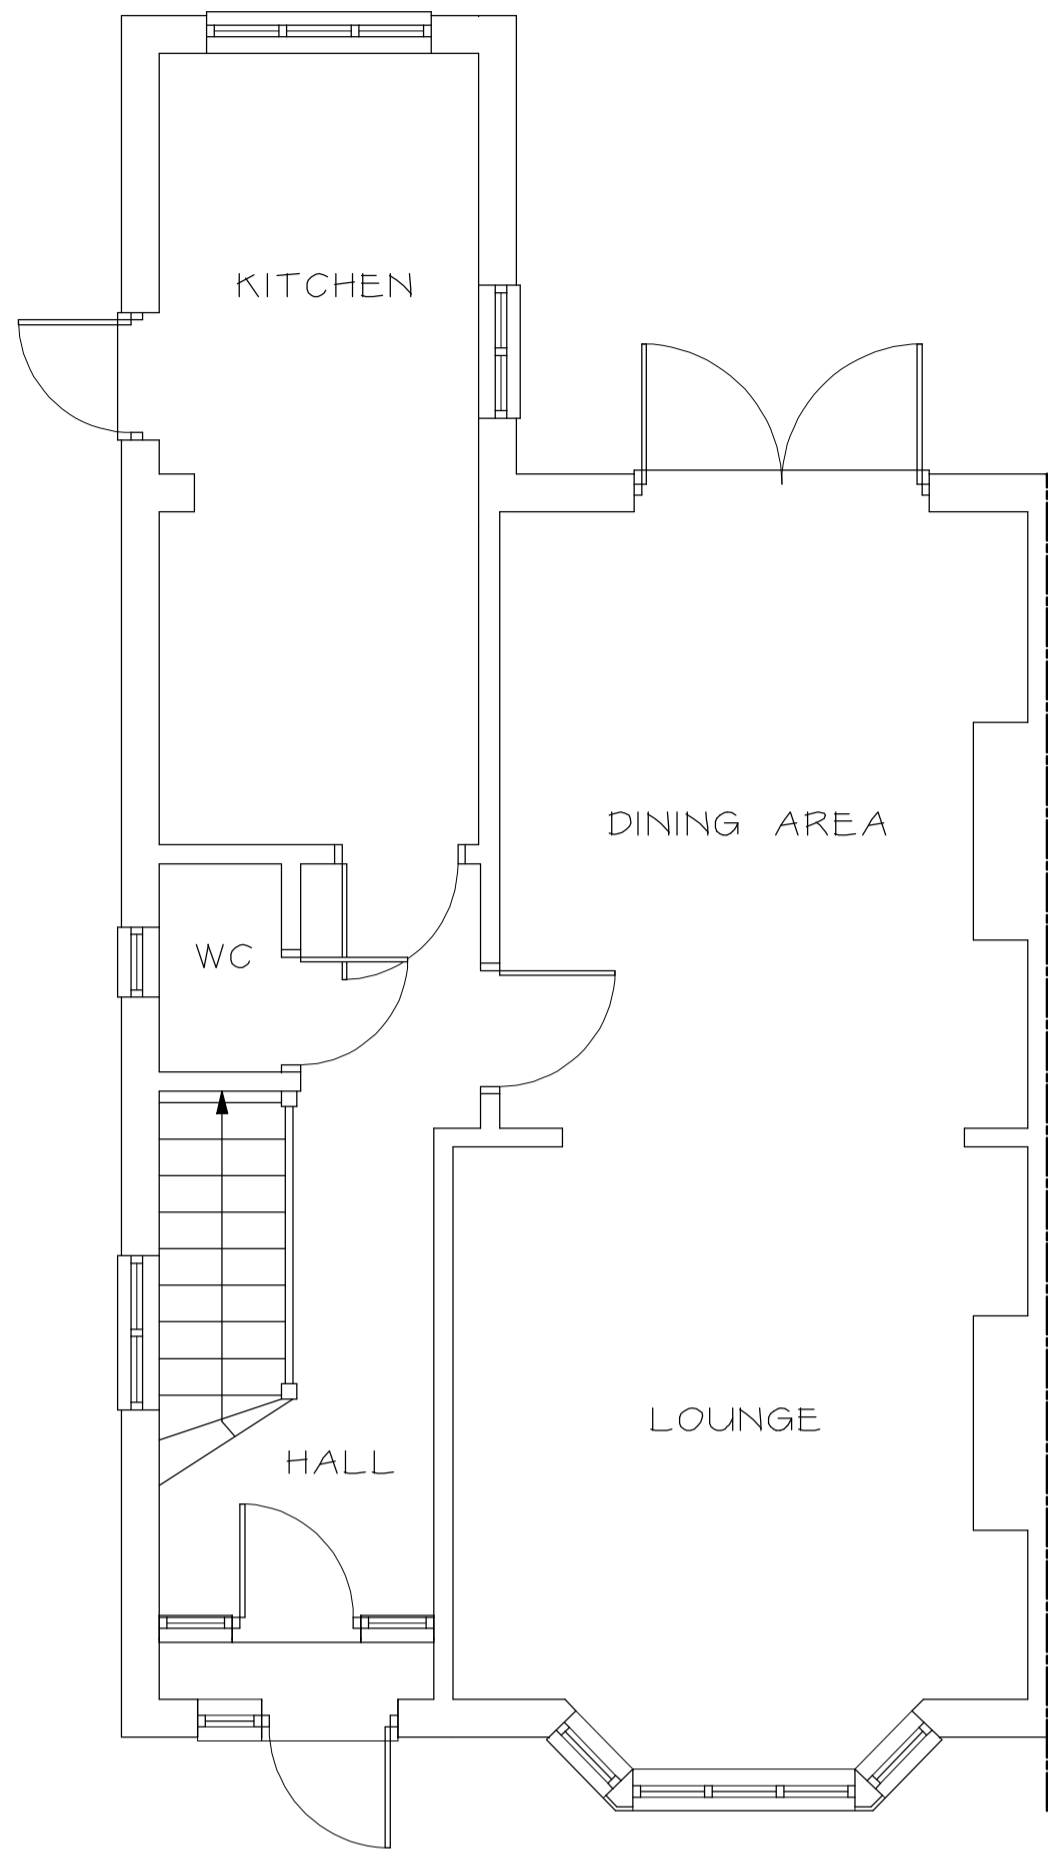

EXISTING FIRST FLOOR

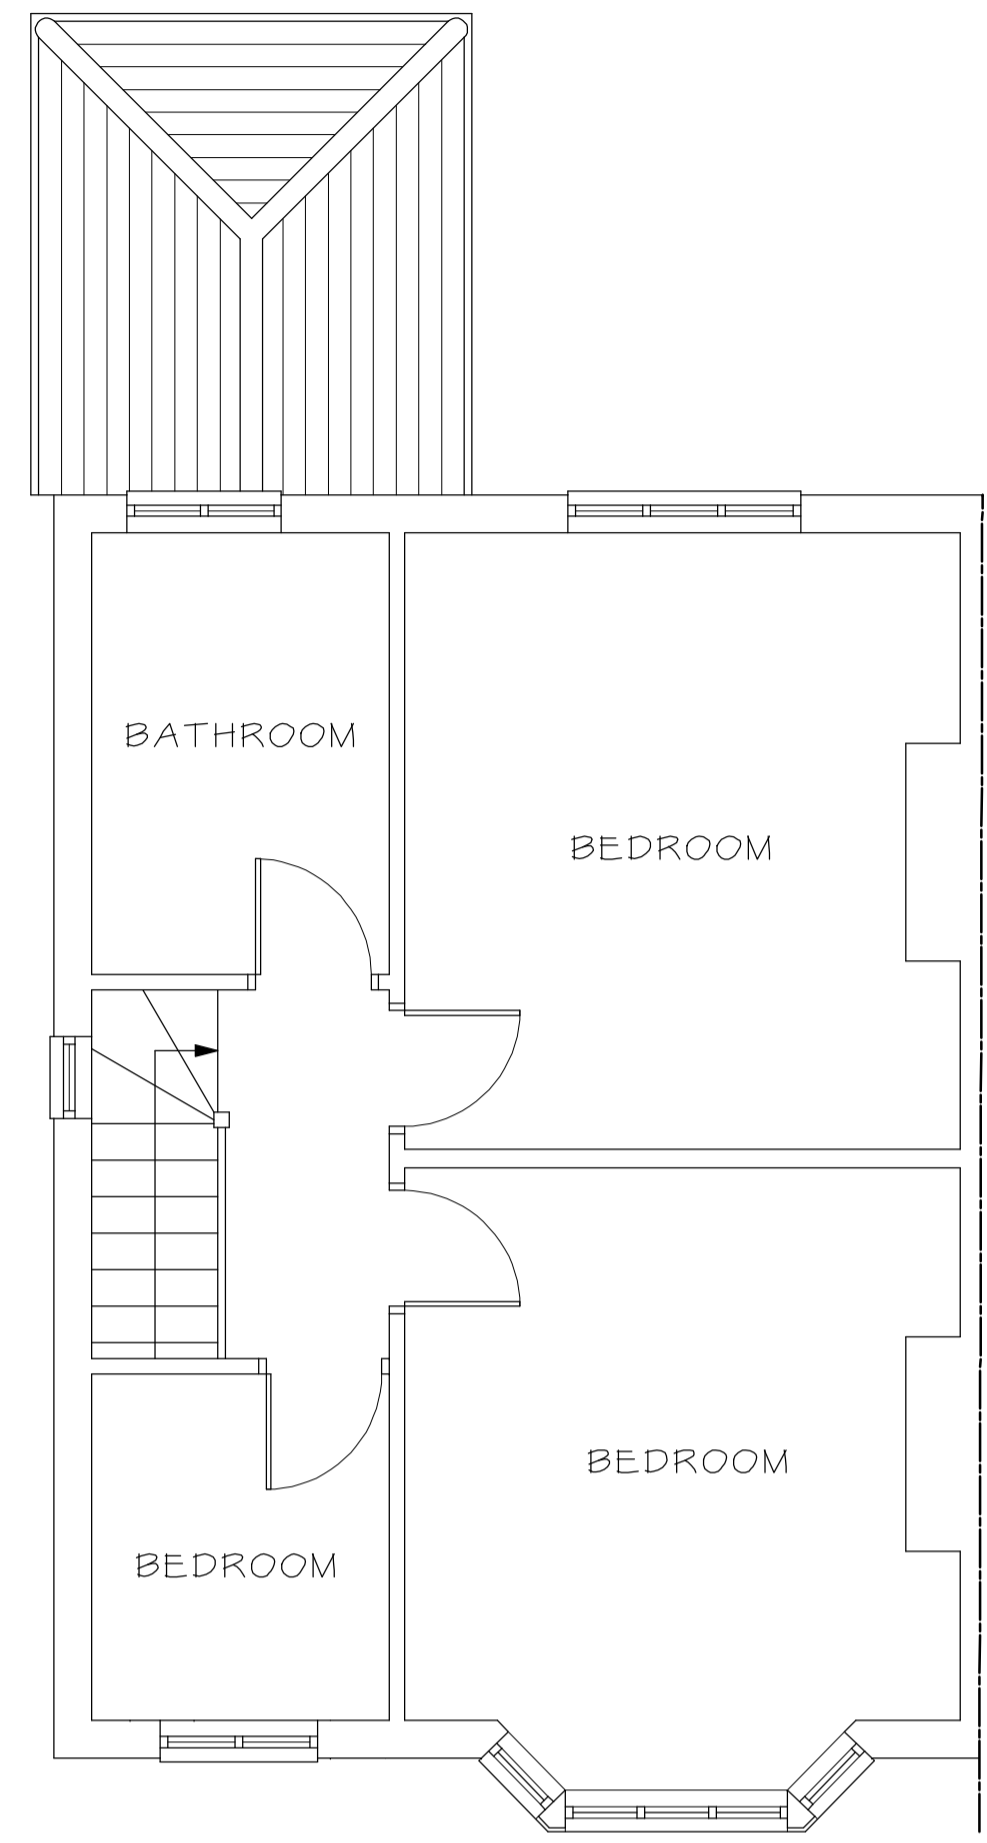

EXISTING SIDE ELEVATION



INDICATES BOUNDARY

INDICATES STRUCTURE TO BE REMOVED


EXISTING FRONT ELEVATION



EXISTING REAR ELEVATION



EXISTING SIDE ELEVATION

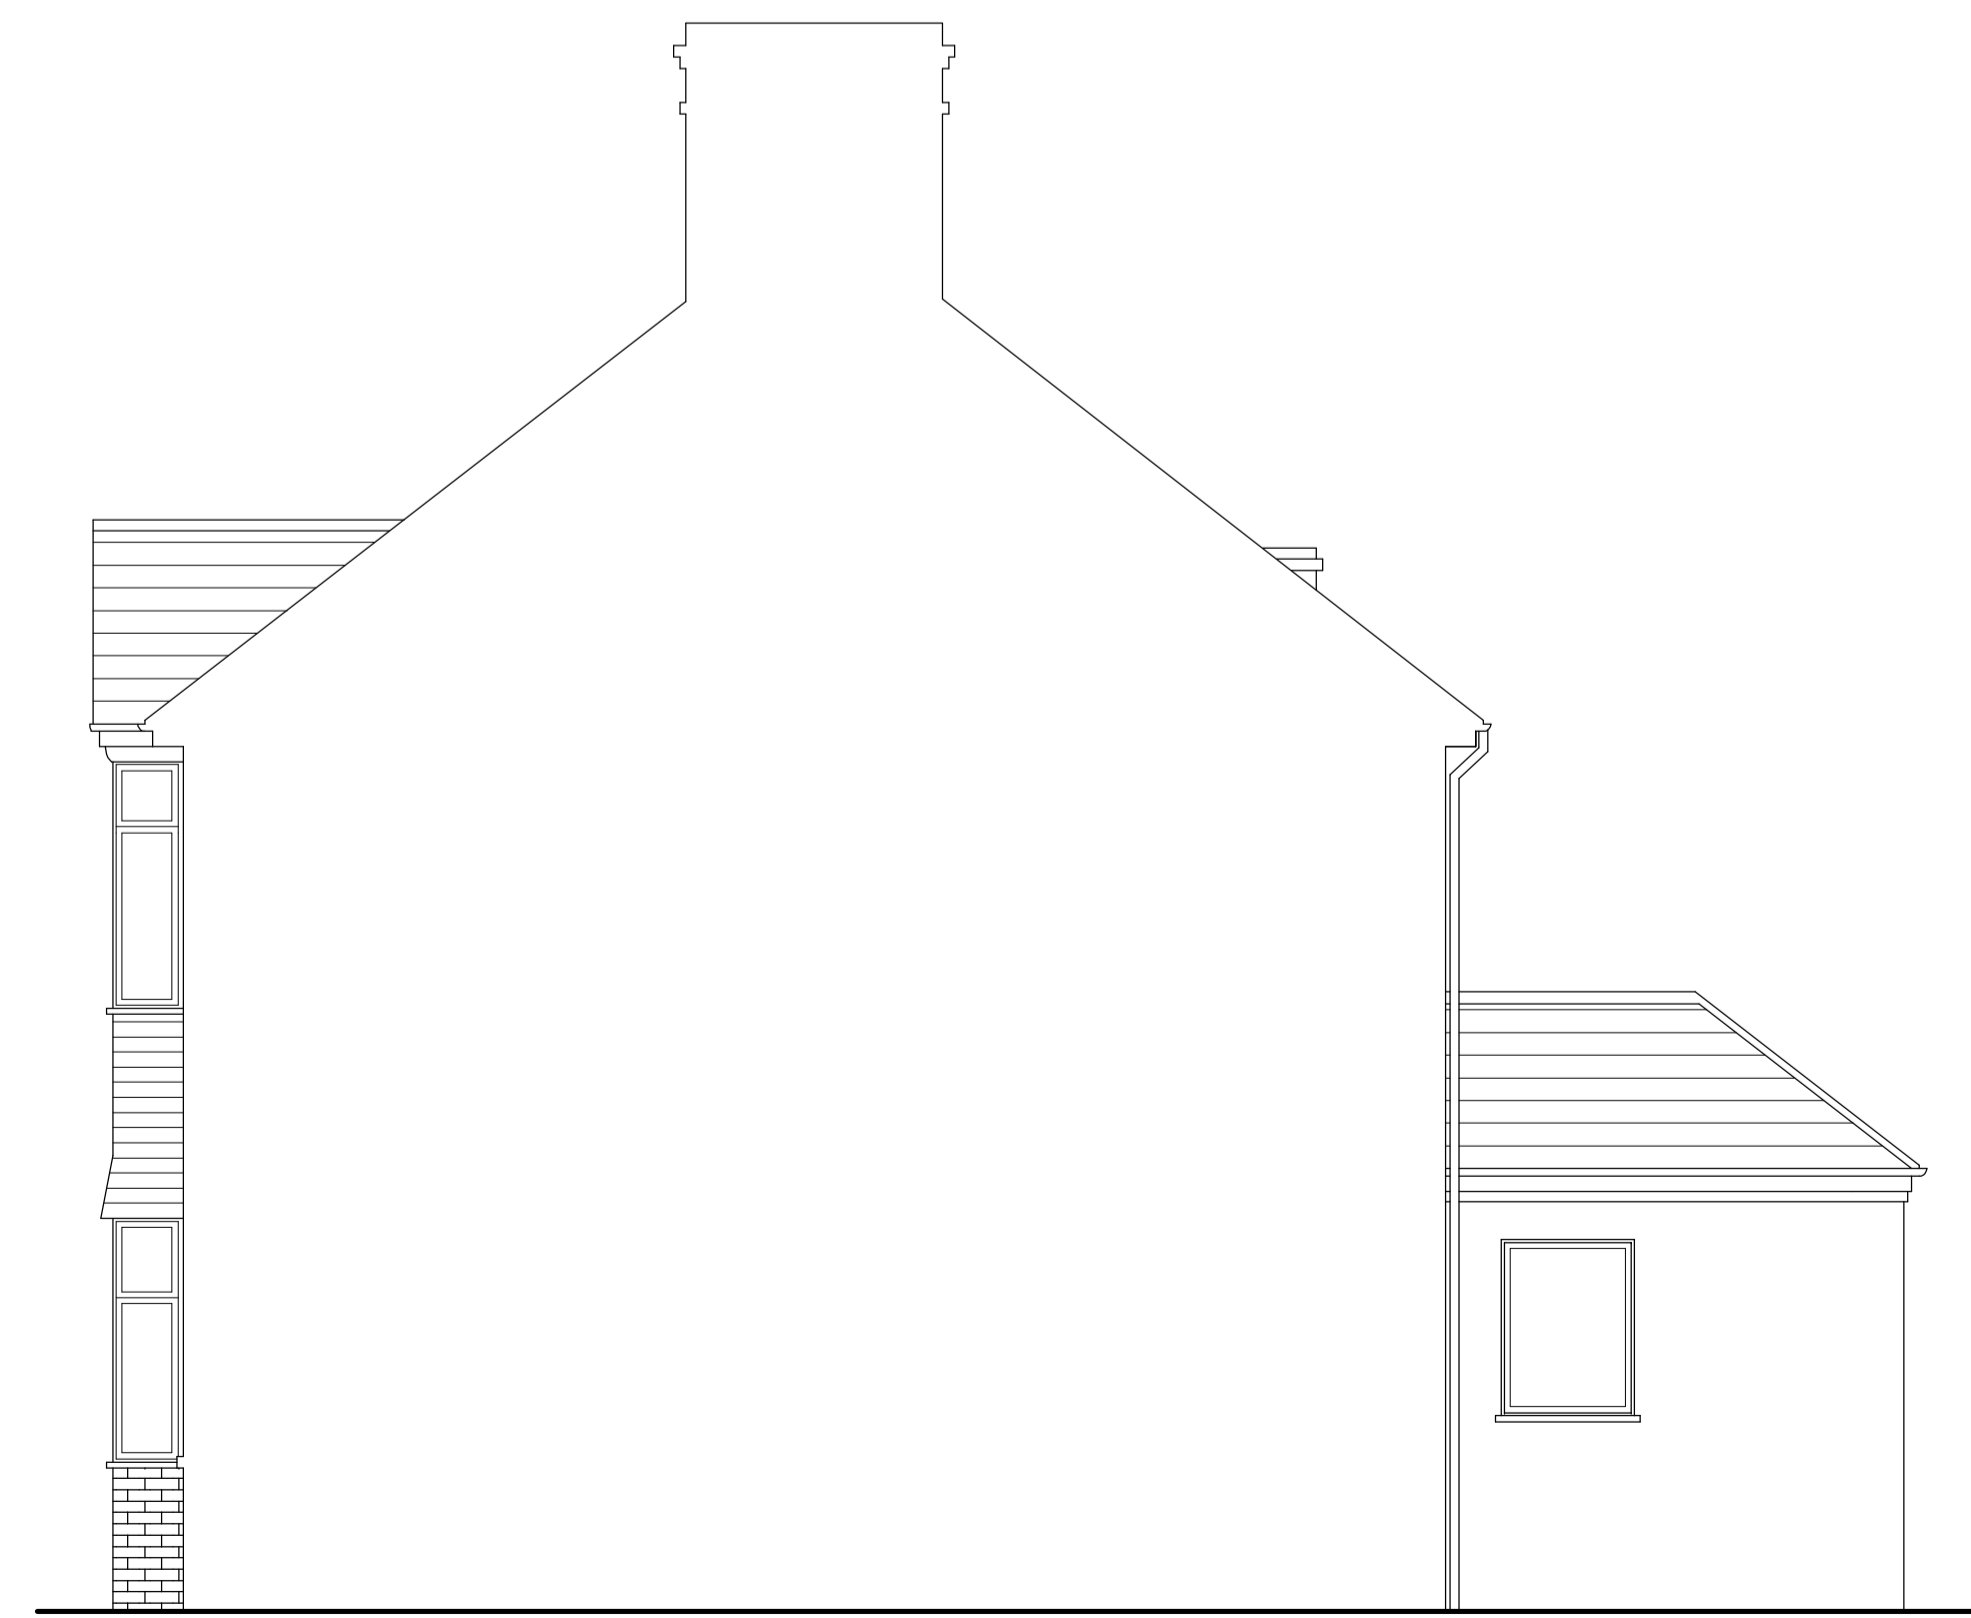

A		-	
Date	Revisions		
		copyright	
<p>Progetto Architectural Planning and Design Services</p> <p>Nick McAdam 07550 434487 nick@progettodesignbuild.co.uk www.progettodesignbuild.co.uk</p>			
Client			
ARIF KILICER			
Job Title			
12 SIDCUP ROAD LONDON SE12 8BW			
Drawing Title			
EXISTING FLOOR PLANS AND ELEVATIONS			
Scale	1:50	Sheet	A1
Date	FEB 2024	Drawn by	NM
Dwg No.	PDS-SR-12-01	Rev.	-