


BLOCK PLAN
Scale @ 1/500


 Green dots showing route of waste collection.

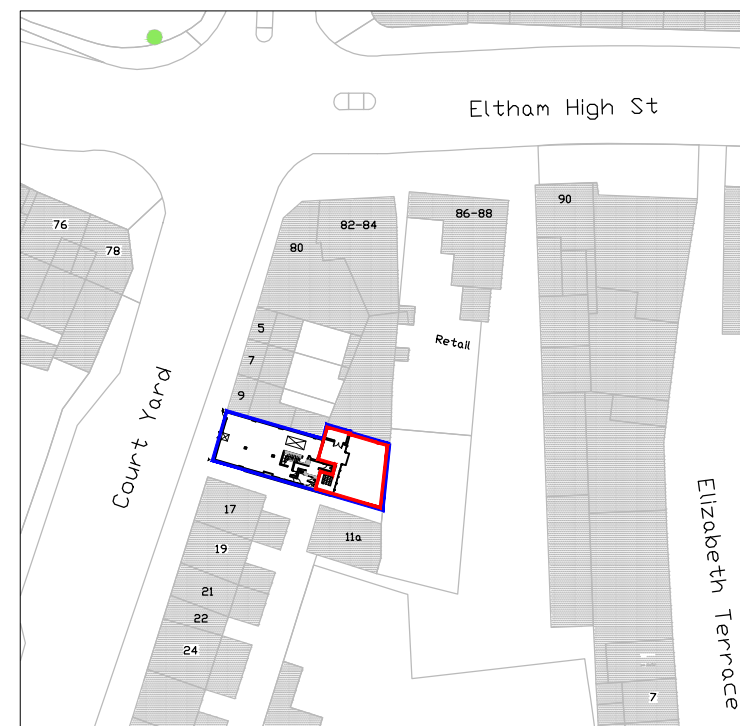


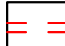


SITE LOCATION PLAN
Scale @ 1/1250

GENERAL NOTES

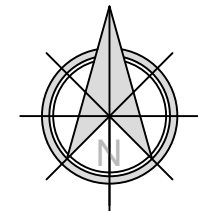1. Do not scale this drawing for Construction purposes.
2. All dimensions in this dwg. are metric.
3. This drawing shall be read in strict conjunction with all other relevant architectural, structural engineer's & services engineer's drawings, calculations, details & specifications.
4. The contractor shall check all dimensions & setting out information on this or other related drawings prior to placing work in hand. Any errors or discrepancies between documents shall be reported to Forward Architecture & seek clarification.
5. All proprietary products shall be used & fixed in strict accordance with manufacturers' printed recommendations, notes, specifications etc.
6. Only drawings stamped "ISSUED FOR CONSTRUCTION" shall be used on site.
7. This drawing & all other drawings & schedules, specifications, details etc. relating to this project are copyright of Forward Architecture.




Key:

-  - Existing structure
-  - Demolished construction
-  - Proposed structure
-  - Surrounding buildings


Revisions

<h2 style="margin: 0;">ForwardArchitecture</h2> <p style="margin: 0;">020 8123 9086</p> <p style="margin: 0;">info@forwardarchitecture.co.uk www.forwardarchitecture.co.uk</p>	
Project	Land adjoining 11 Court Yard Eltham, London SE9 5PR (RED)
Title	SITE LOCATION & BLOCK PLAN
Scale	As Indicated on A3
Date	04-2018
Drawing Number	1808_01-001
Drawn by	Checked
Revision	

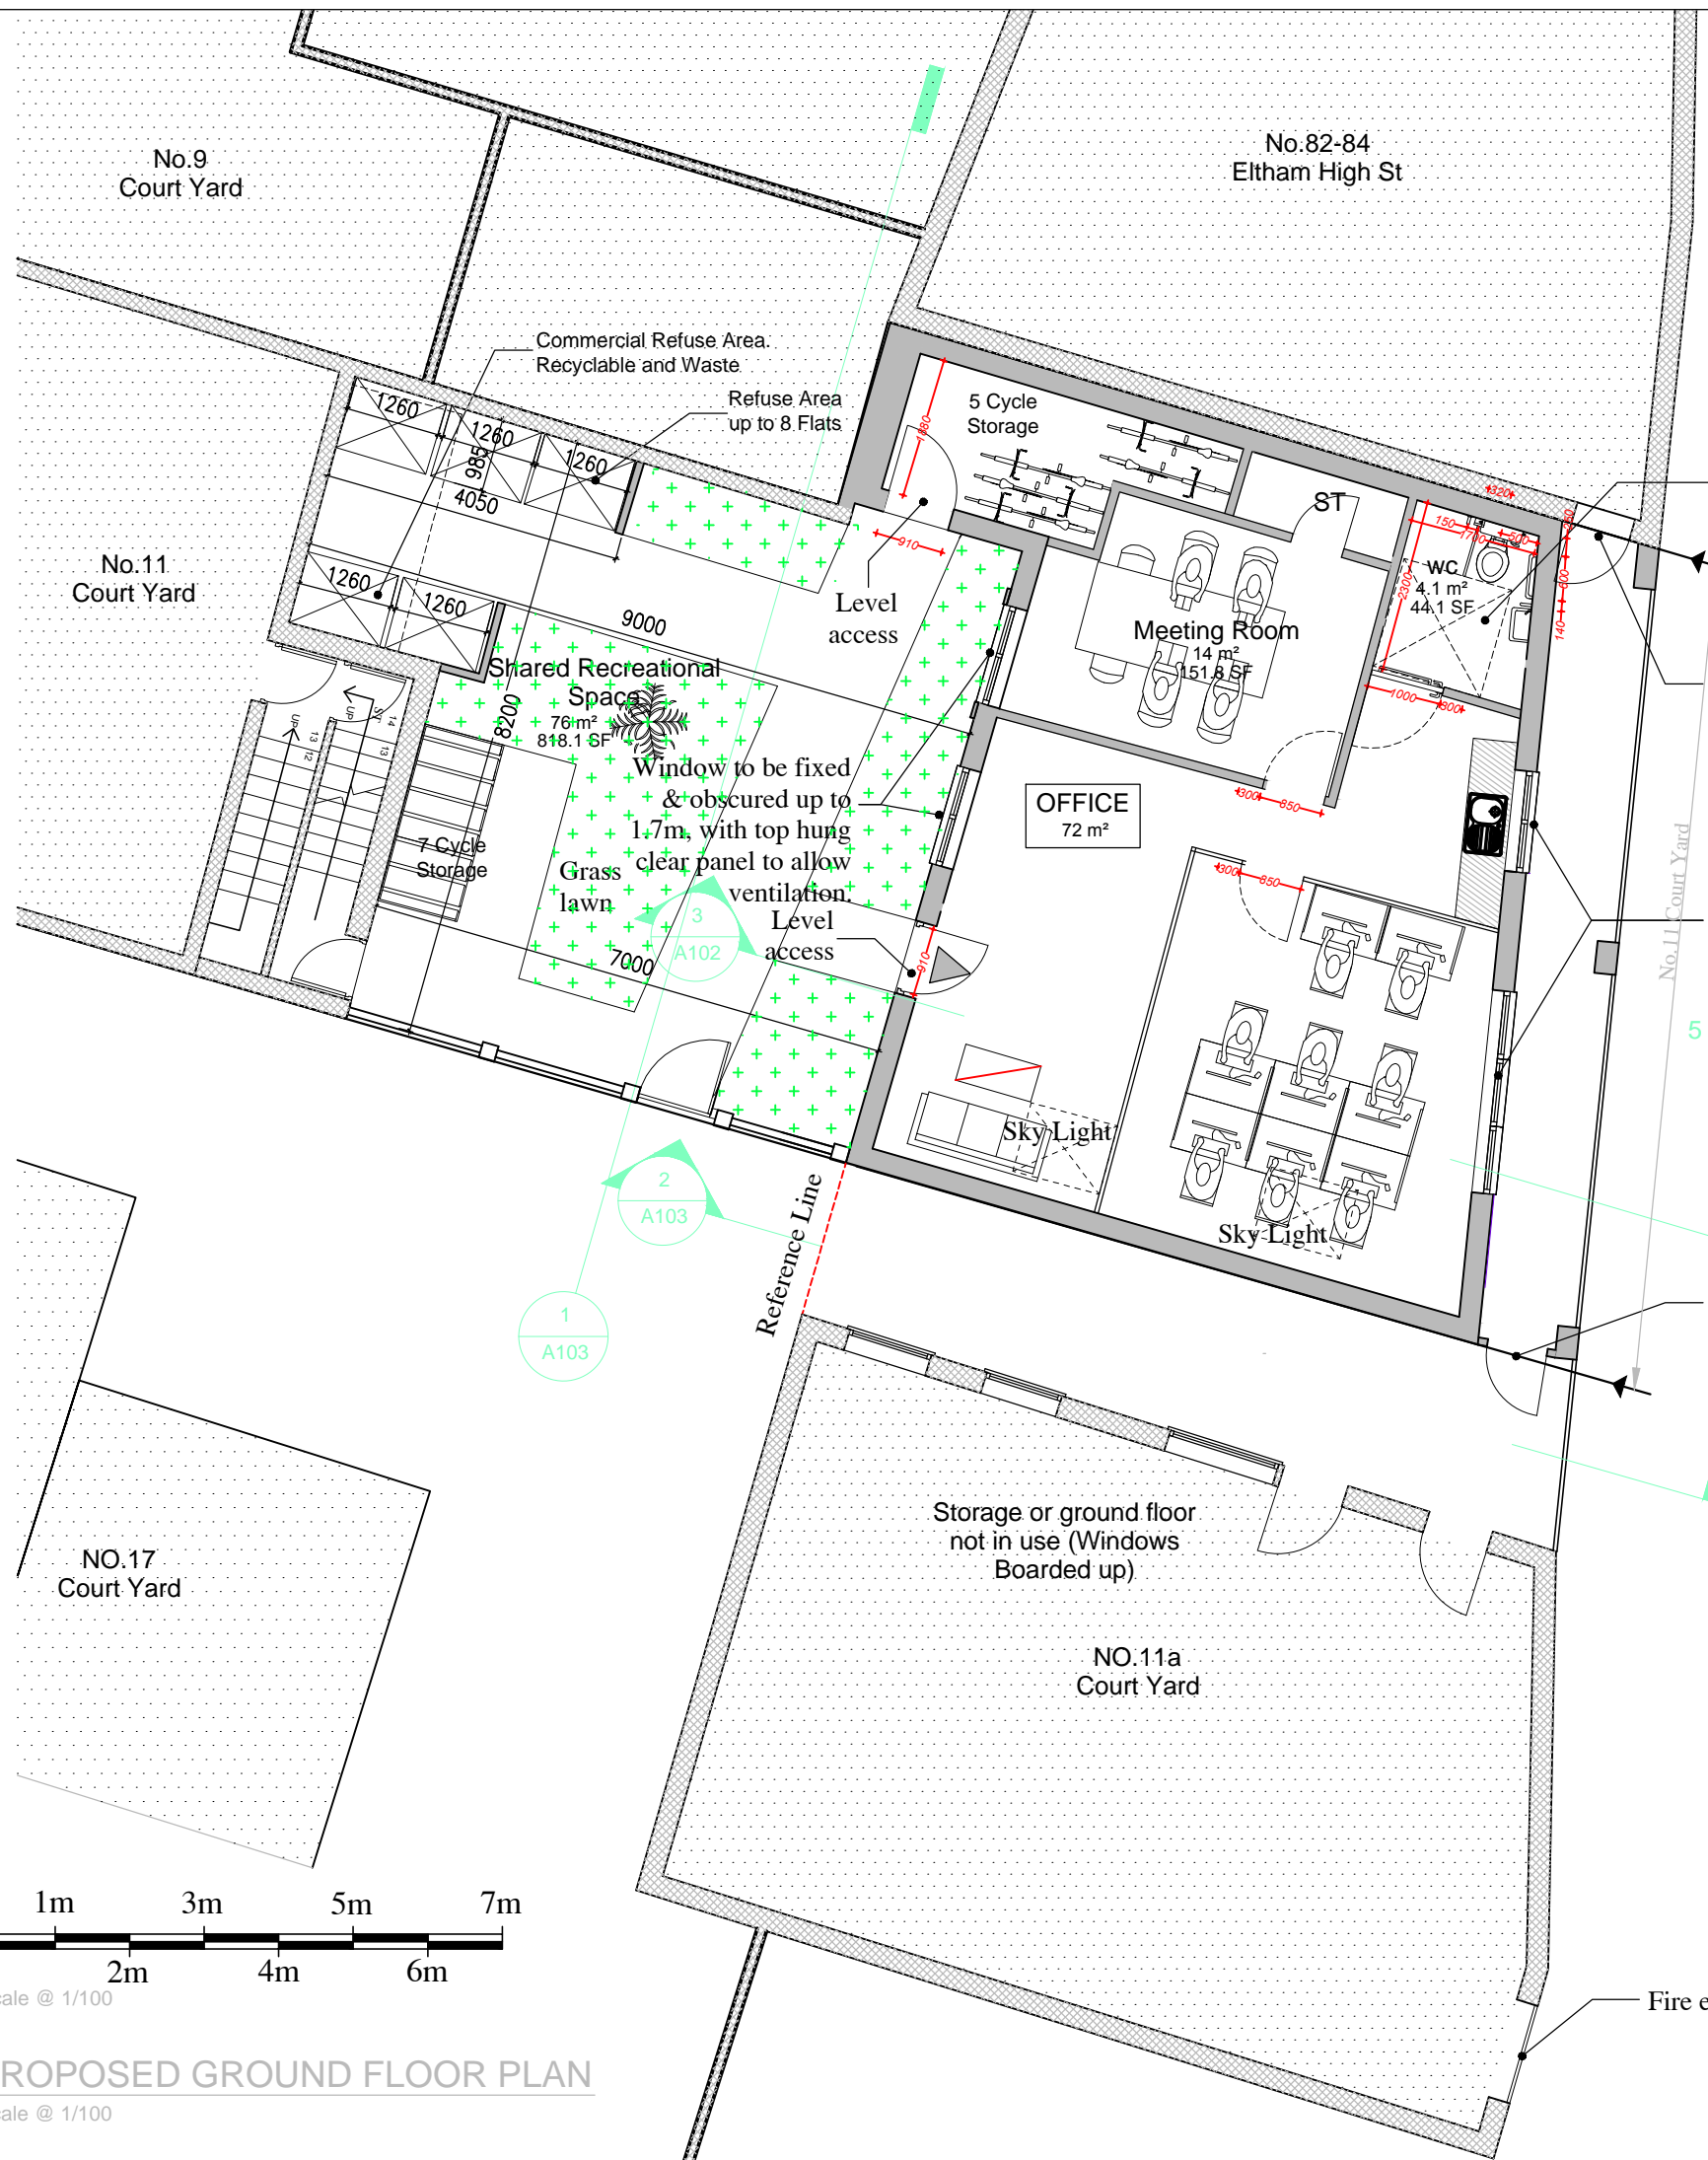

PROPOSED UNIT SIZES	
UNIT NO:	SQM:
OFFICE	72.00m2
Total floor area	72.00m2

- GENERAL NOTES**
1. Do not scale this drawing for Construction purposes.
 2. All dimensions in this dwg. are metric.
 3. This drawing shall be read in strict conjunction with all other relevant architectural, structural engineer's & services engineer's drawings, calculations, details & specifications.
 4. The contractor shall check all dimensions & setting out information on this or other related drawings prior to placing work in hand. Any errors or discrepancies between documents shall be reported to Forward Architecture & seek clarification.
 5. All proprietary products shall be used & fixed in strict accordance with manufacturers' printed recommendations, notes, specifications etc.
 6. Only drawings stamped "ISSUED FOR CONSTRUCTION" shall be used on site.
 7. This drawing & all other drawings & schedules, specifications, details etc. relating to this project are copyright of Forward Architecture.

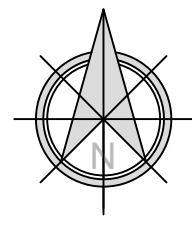

Key:

	- Existing structure		- Demolished construction
	- Proposed structure		- Surrounding buildings

Revisions

ForwardArchitecture
 020 8123 9086
 info@forwardarchitecture.co.uk
 www.forwardarchitecture.co.uk

Project 11 Court Yard
 Eltham, London
 SE9 5PR


Title PROPOSED GROUND FLOOR

Scale As Indicated on A3 | Drawn by


Date 04-2018 | Checked

Drawing Number 1808_02-01 | Revision

PROPOSED GROUND FLOOR PLAN
 Scale @ 1/100

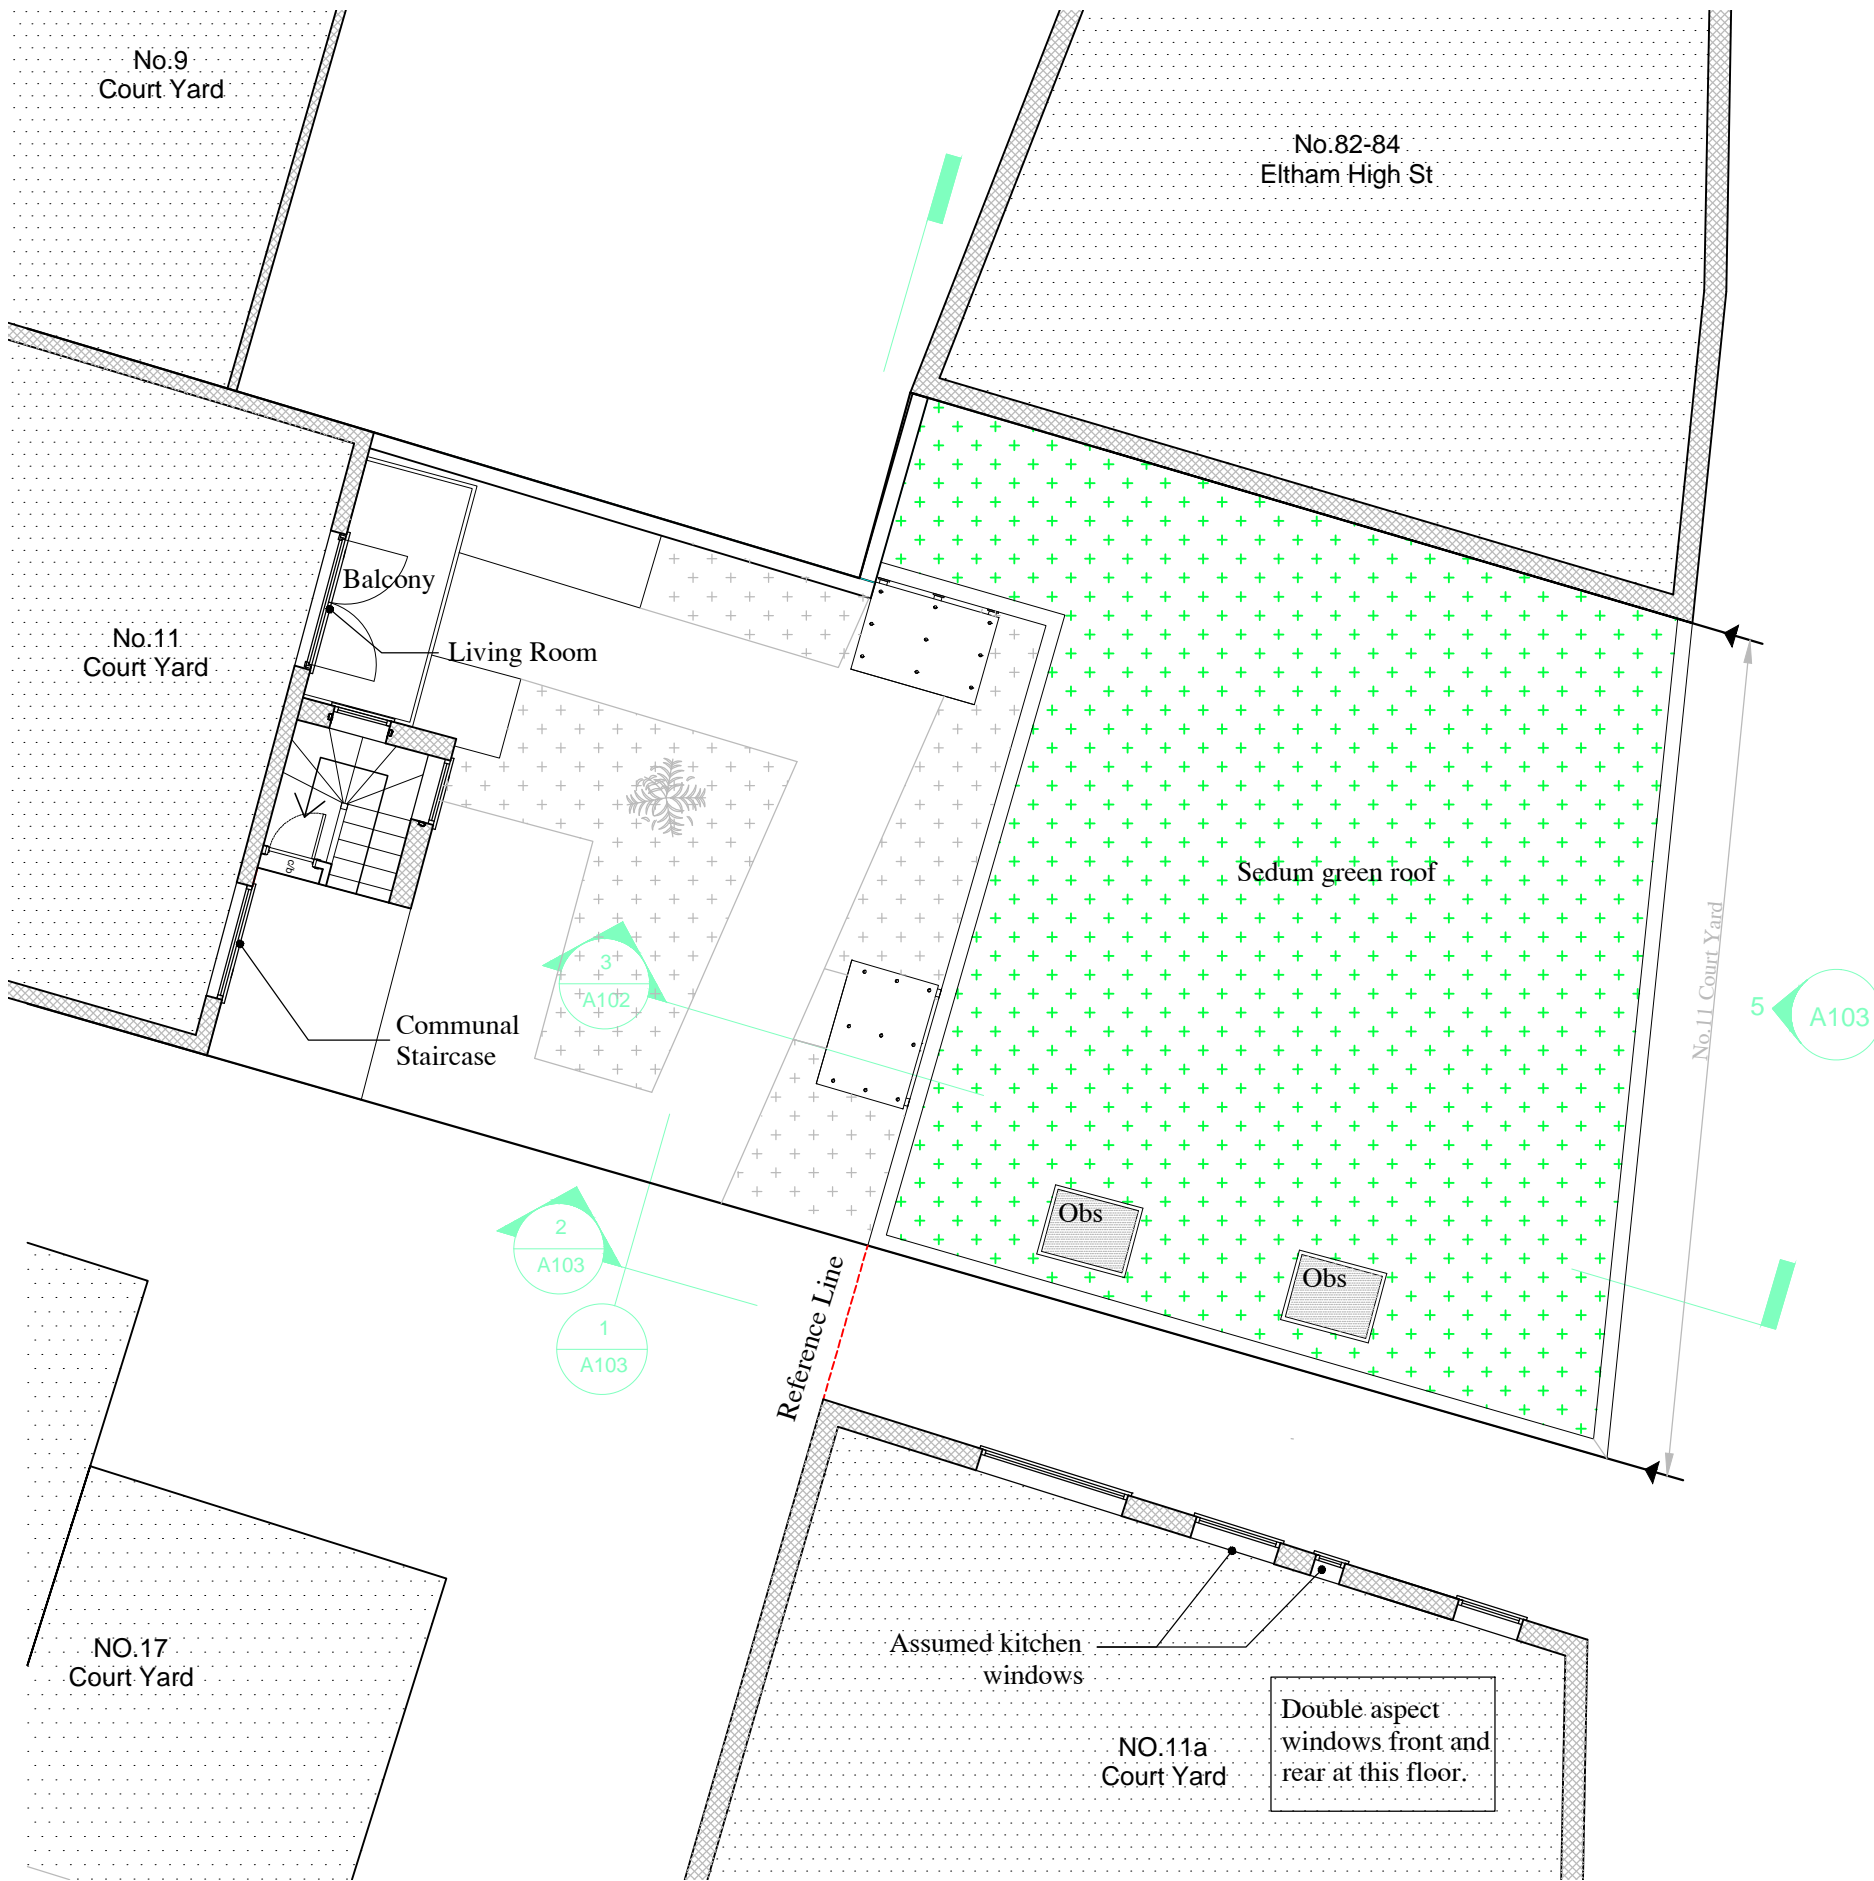


PROPOSED ROOF PLAN
Scale @ 1/100

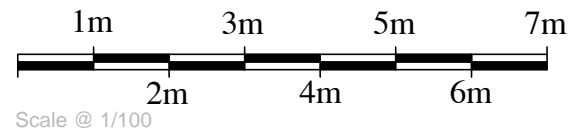

GENERAL NOTES

1. Do not scale this drawing for Construction purposes.
2. All dimensions in this dwg. are metric.
3. This drawing shall be read in strict conjunction with all other relevant architectural, structural engineer's & services engineer's drawings, calculations, details & specifications.
4. The contractor shall check all dimensions & setting out information on this or other related drawings prior to placing work in hand. Any errors or discrepancies between documents shall be reported to Forward Architecture & seek clarification.
5. All proprietary products shall be used & fixed in strict accordance with manufacturers' printed recommendations, notes, specifications etc.
6. Only drawings stamped "ISSUED FOR CONSTRUCTION" shall be used on site.
7. This drawing & all other drawings & schedules, specifications, details etc. relating to this project are copyright of Forward Architecture.

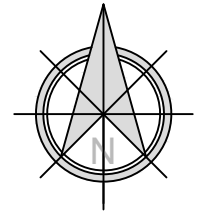

Key:

- Existing structure
- Demolished construction
- Proposed structure
- Surrounding buildings

Revisions

ForwardArchitecture

020 8123 9086

info@forwardarchitecture.co.uk
www.forwardarchitecture.co.uk

Project: 11 Court Yard
Eltham, London
SE9 5PR

Title: PROPOSED ROOF PLAN

Scale: As Indicated on A3 | Drawn by


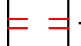


Date: 04-2018 | Checked

Drawing Number: 1808_02-02 | Revision

GENERAL NOTES

1. Do not scale this drawing for Construction purposes.
2. All dimensions in this dwg. are metric.
3. This drawing shall be read in strict conjunction with all other relevant architectural, structural engineer's & services engineer's drawings, calculations, details & specifications.
4. The contractor shall check all dimensions & setting out information on this or other related drawings prior to placing work in hand. Any errors or discrepancies between documents shall be reported to Forward Architecture & seek clarification.
5. All proprietary products shall be used & fixed in strict accordance with manufacturers' printed recommendations, notes, specifications etc.
6. Only drawings stamped "ISSUED FOR CONSTRUCTION" shall be used on site.
7. This drawing & all other drawings & schedules, specifications, details etc. relating to this project are copyright of Forward Architecture.


Key:

-  - Existing structure
-  - Demolished construction
-  - Proposed structure
-  - Surrounding buildings

Revisions


<h2 style="margin: 0;">ForwardArchitecture</h2> <p style="margin: 0;">020 8123 9086</p> <p style="margin: 0;">info@forwardarchitecture.co.uk www.forwardarchitecture.co.uk</p>	
Project	11 Court Yard Eltham, London SE9 5PR
Title	PROPOSED ELEVATIONS
Scale	As Indicated on A3
Date	04-2018
Drawing Number	1808_02-03
Drawn by	Checked
Revision	

Roof Level
2850

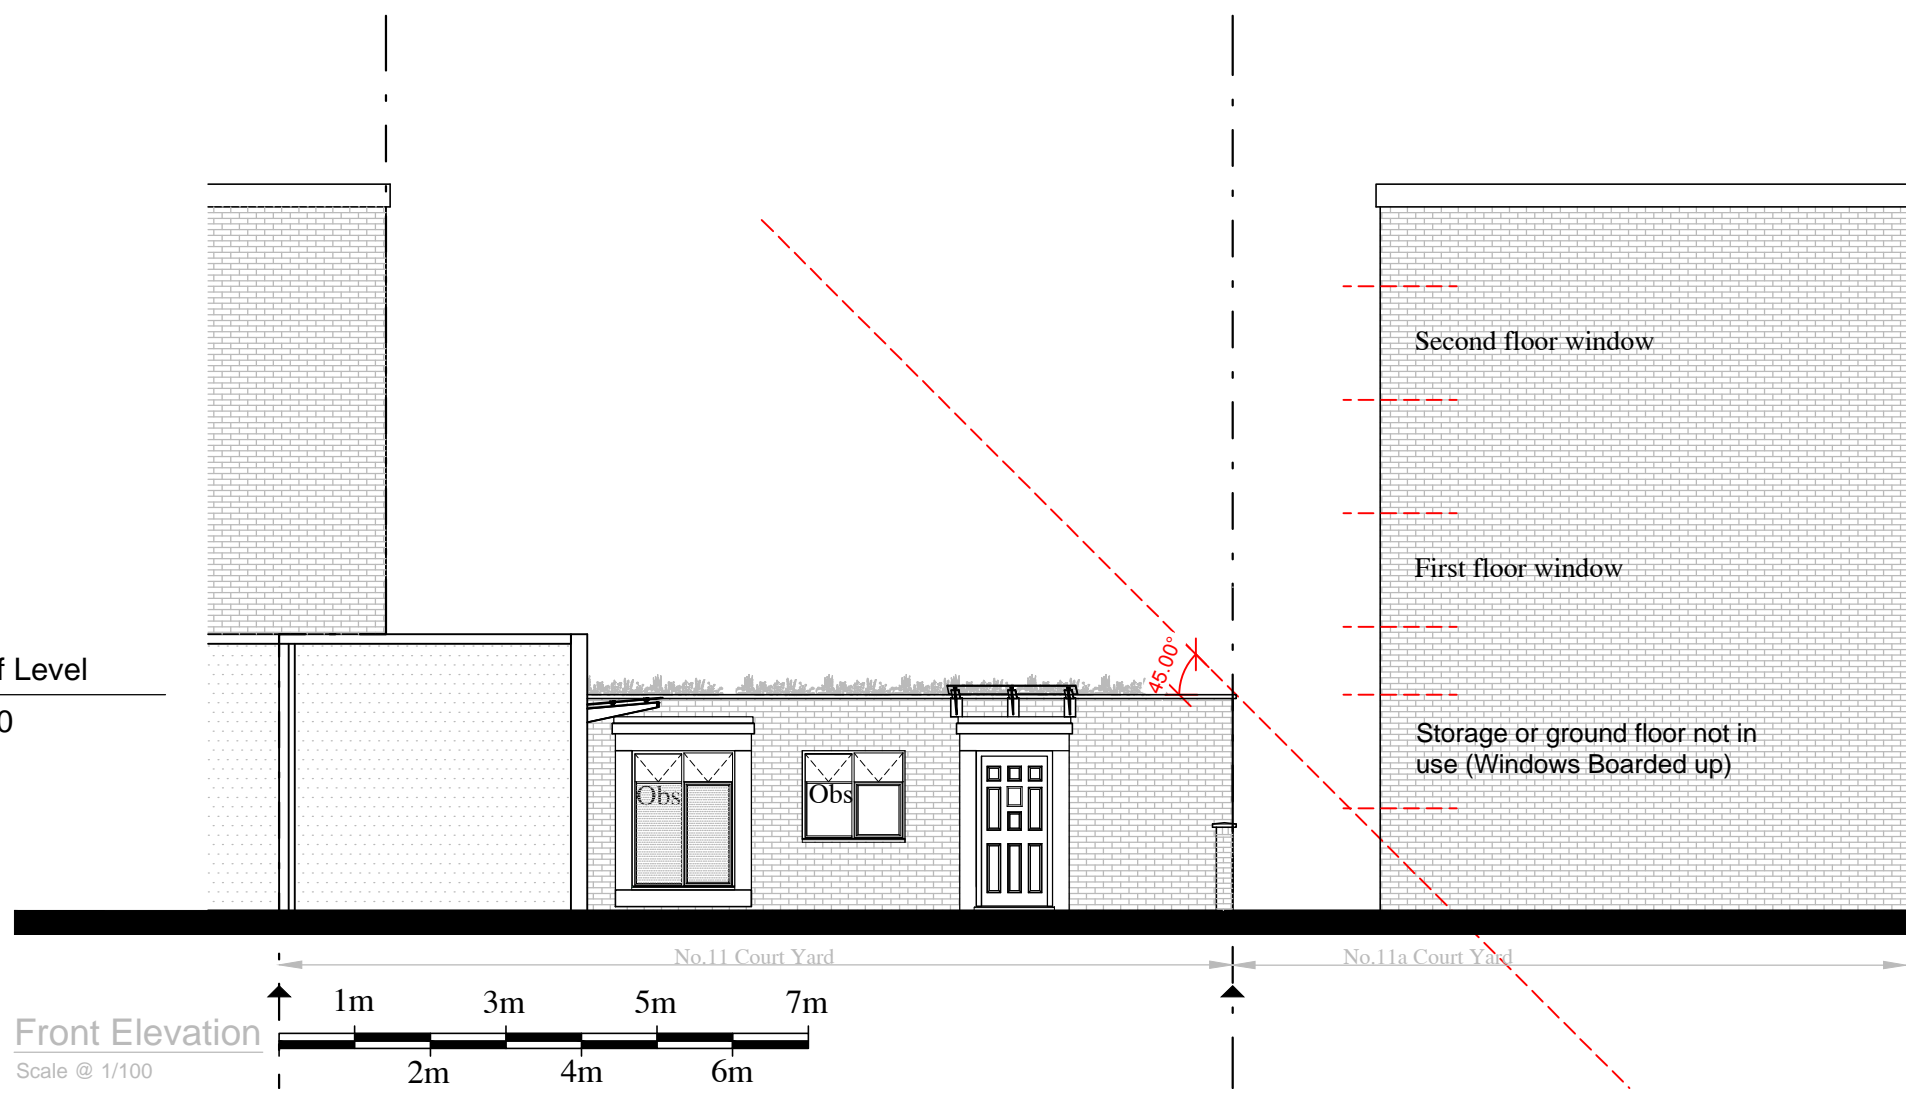

Front Elevation
Scale @ 1/100

Roof Level
2850

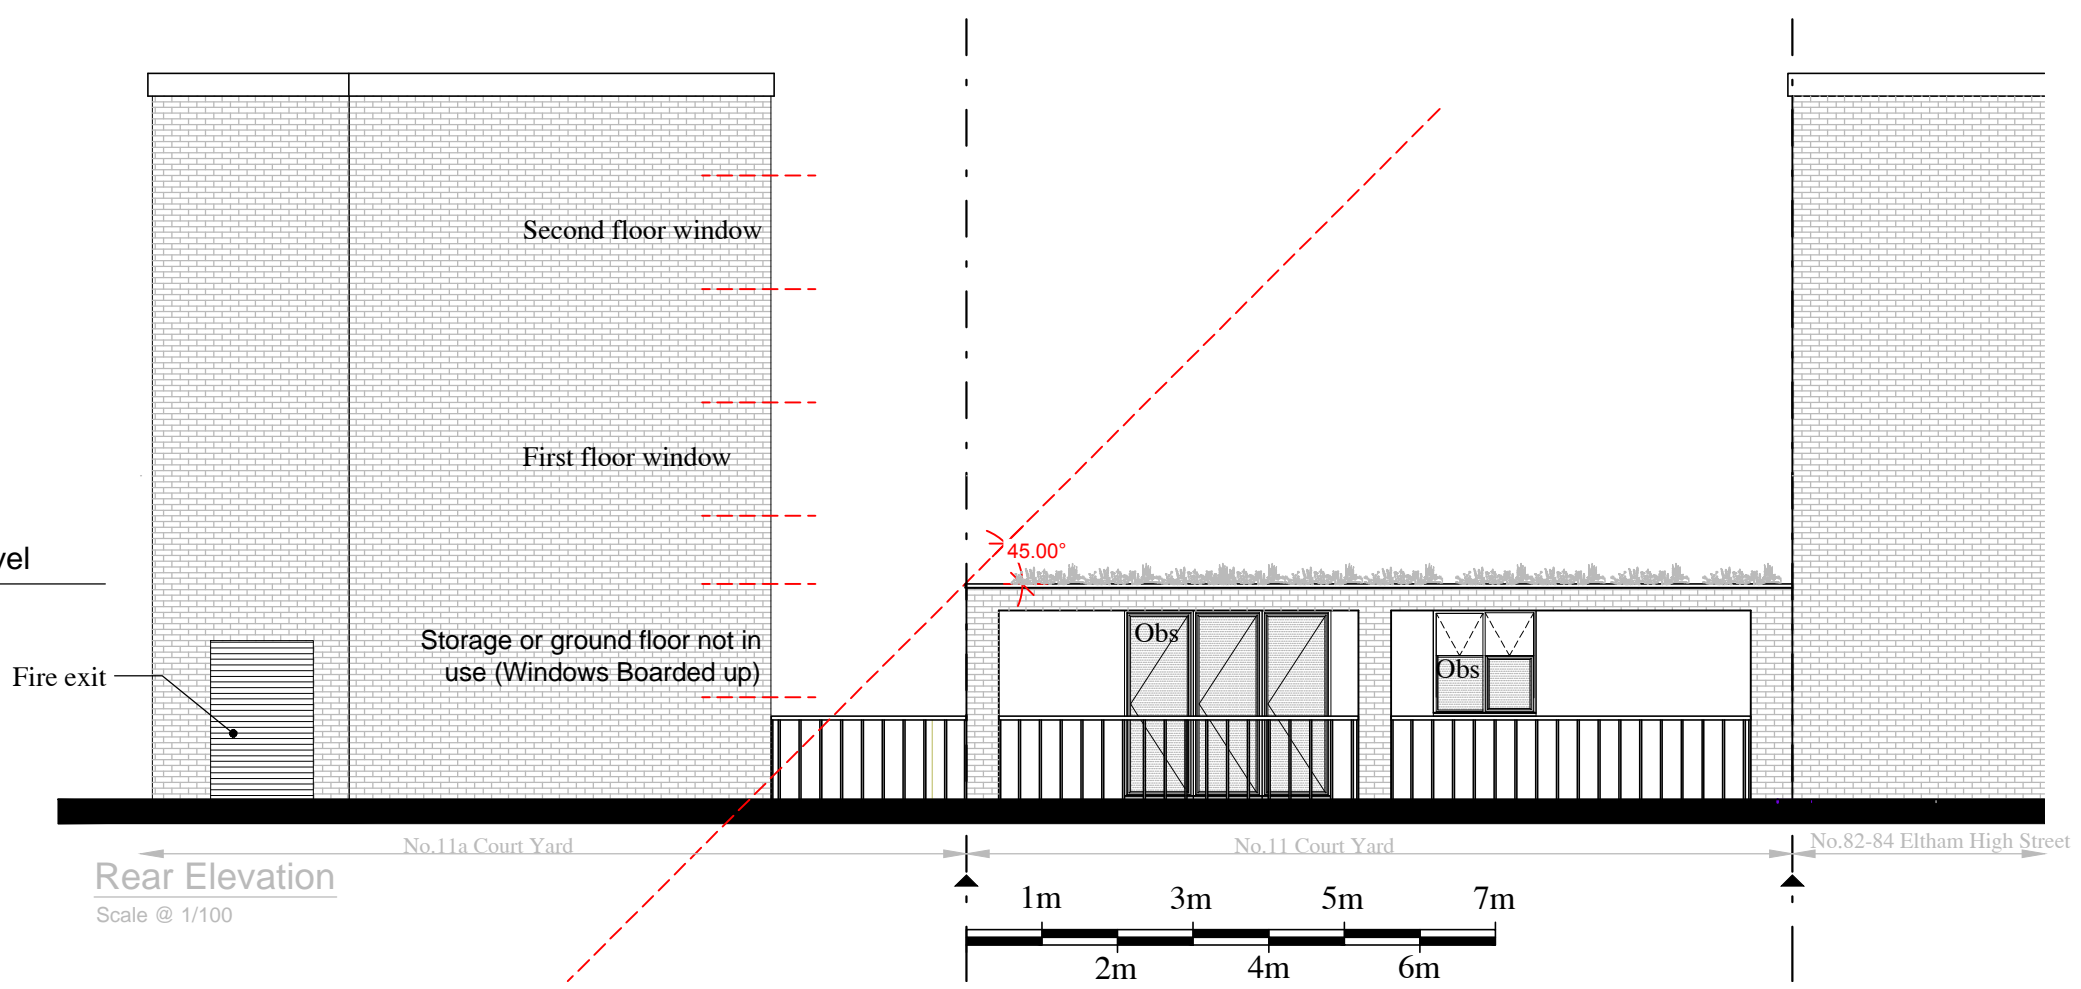

Rear Elevation
Scale @ 1/100

