




Garden elevation

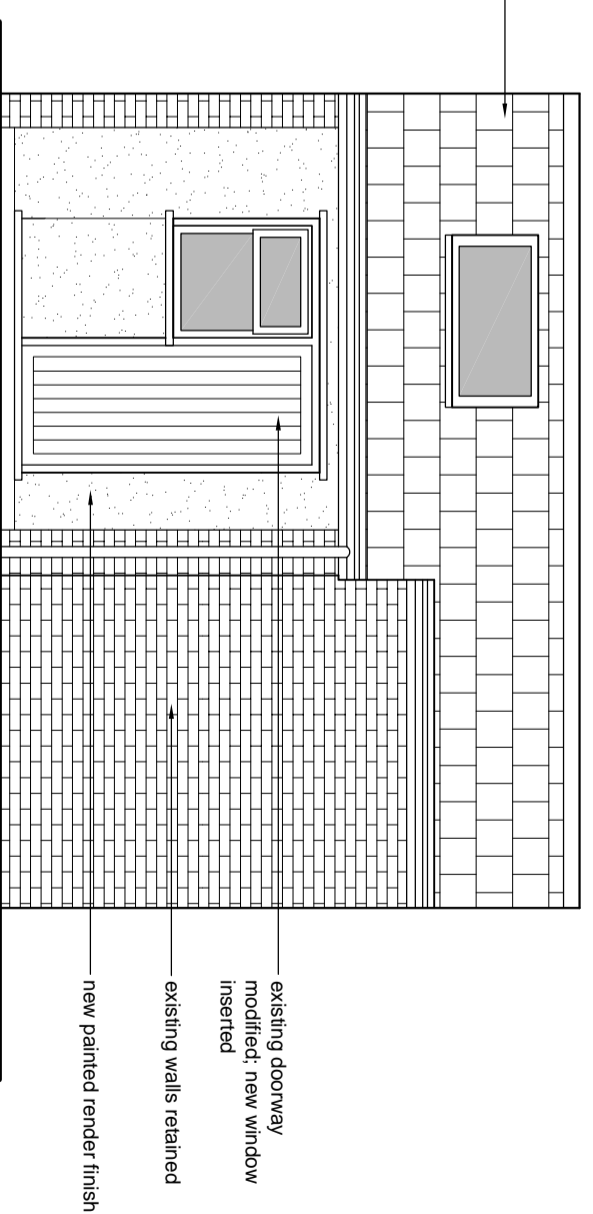

Rear elevation

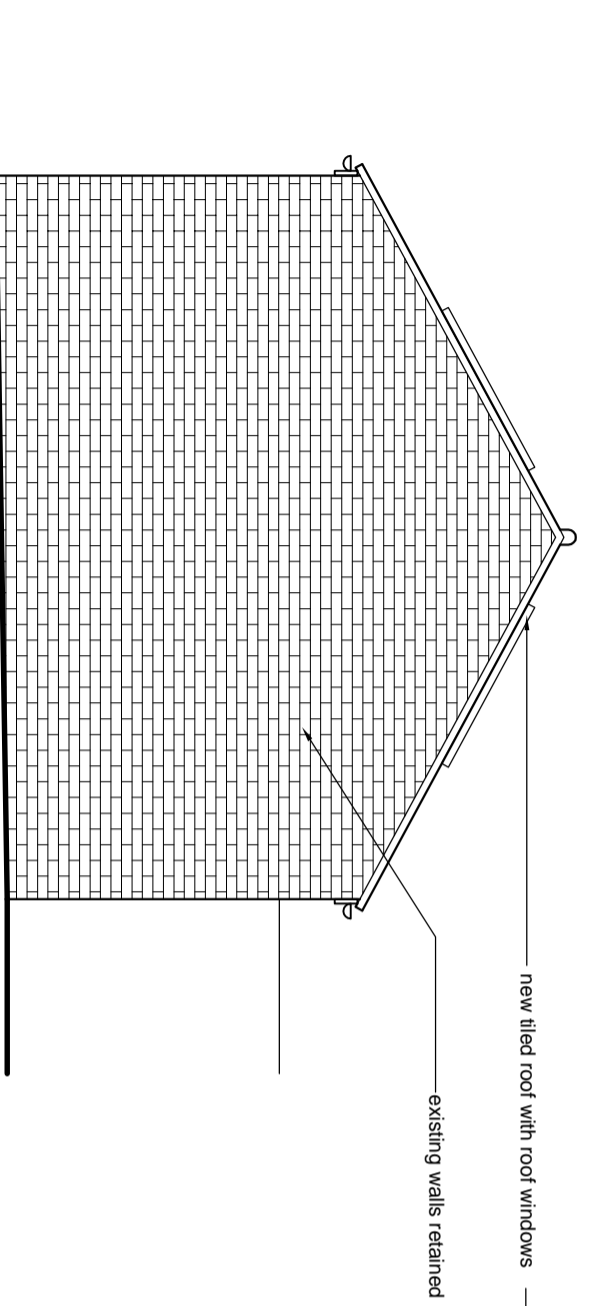

Side elevation (from no. 20)

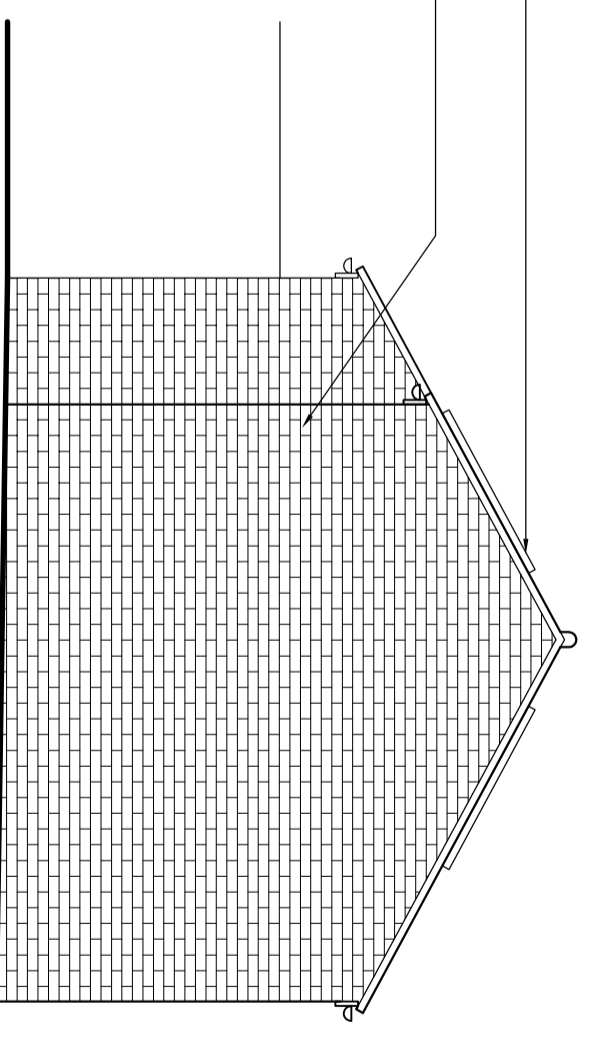

Side elevation (from no. 24)

PROJECT: 22 INVERTON ROAD LONDON SE15 3DD
DRAWING TITLE:

Proposed elevations

SCALE: 1:50@A3 DRAWING NUMBER: P-02B



Issued for COMMENT 17.02.24
Revision A issued for COMMENT 29.02.24
Revision B issued for PLANNING 13.03.24

studio seven
ARCHITECTURE LTD

176 Brookhollow Road
London SE6 3TP
nr: 07985 507253
e: g.egbo@studioseven.co.uk