


Copyright in the design and this drawing is the property of RESI. Reproduction in whole or in part is forbidden without written sanction of RESI. This drawing must be read in conjunction with all other relevant documentation and drawings.

RESI accepts no liability for any expense, loss or damage of whatsoever nature and however arising from any variation which has not been referred to them and their approval obtained.

Print out to actual scale. Do not scale from this drawing. Only figured dimensions are to be used. All dimensions to be cross-checked on-site prior to manufacture and construction. Any discrepancies to be reported to RESI immediately.

**NOTES**

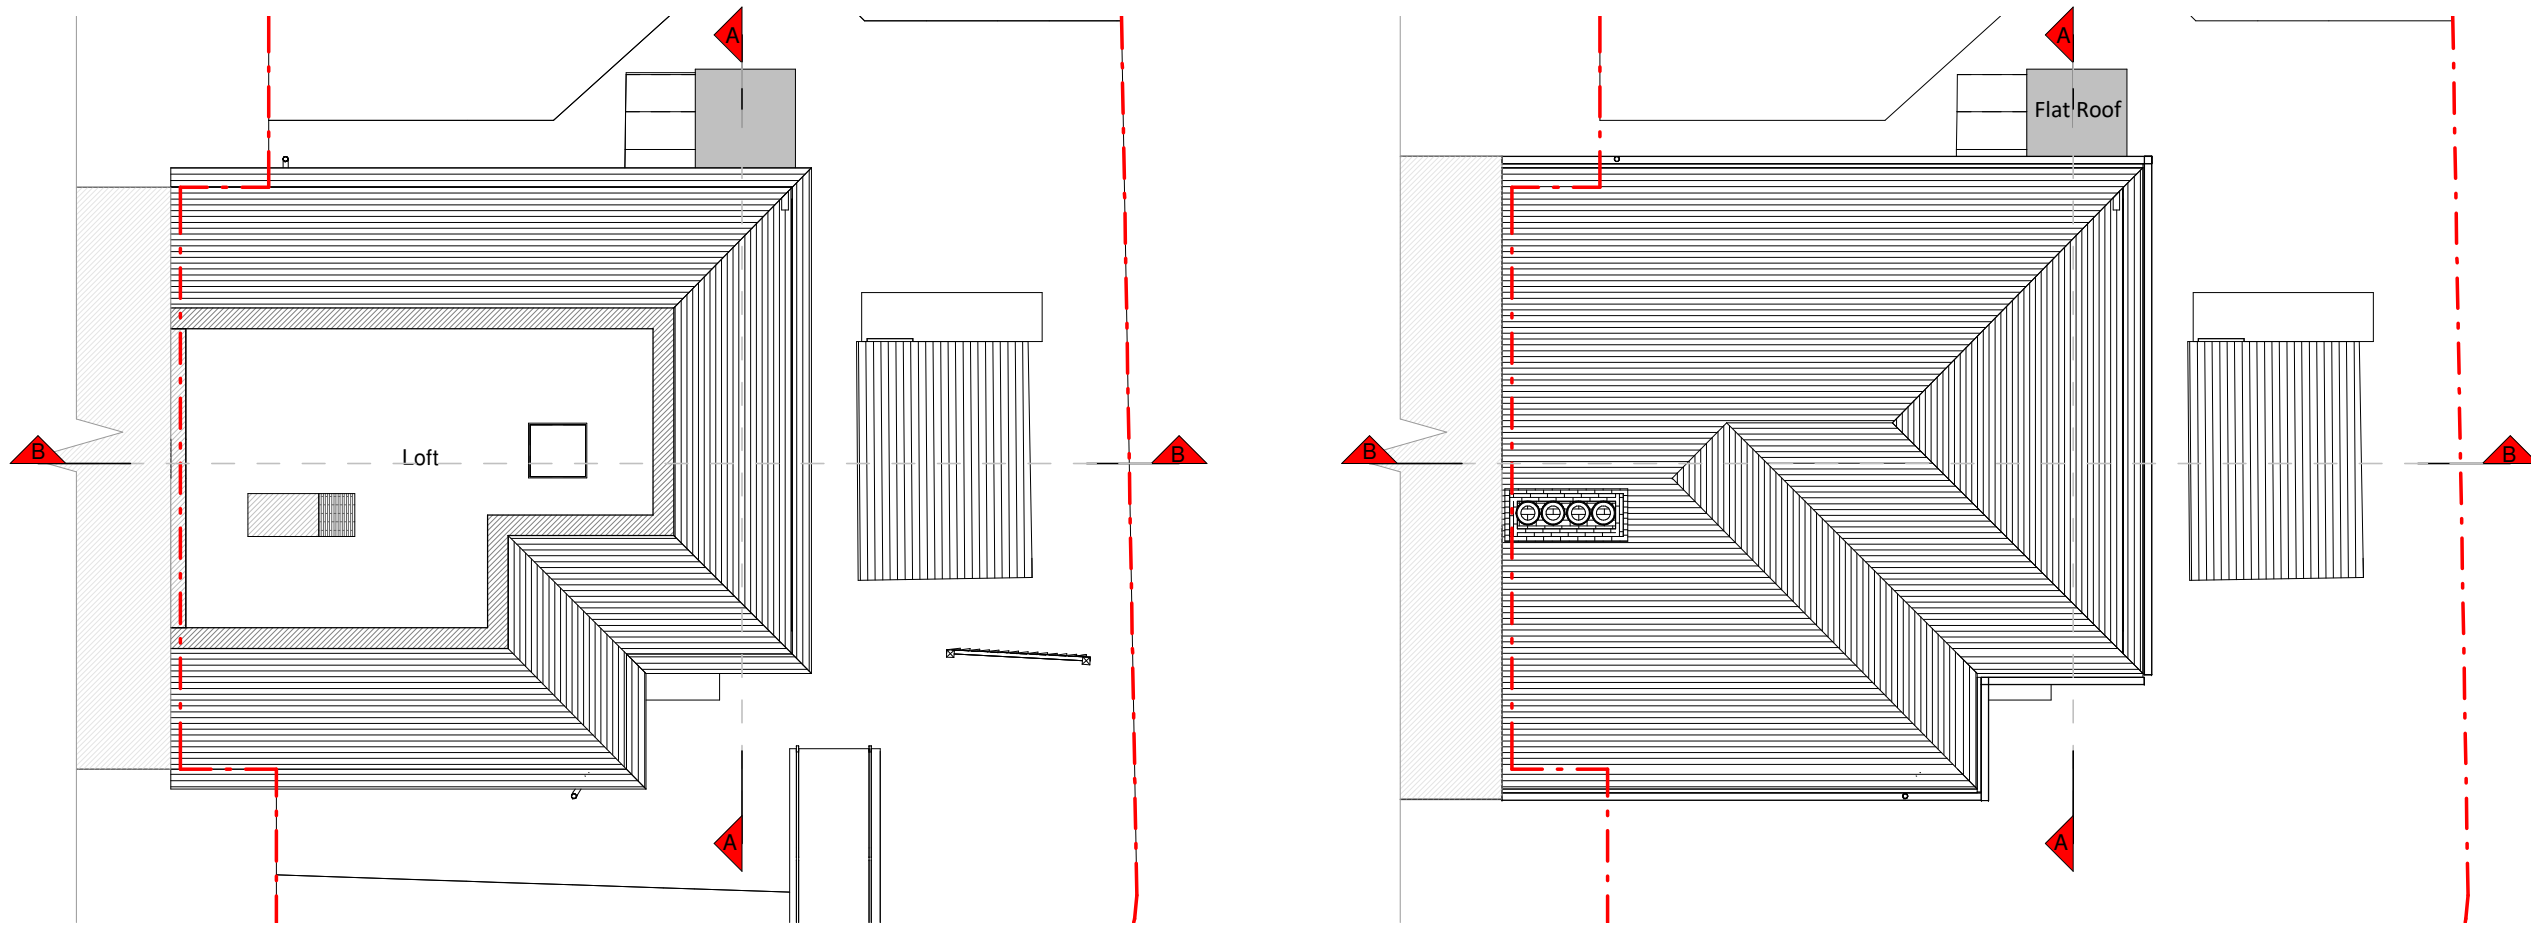

Loft Plan

Roof Plan

**Revision**

Rev	Notes	Date
A	Planning Issue	10/03/2024

**KEY**

- Proposed walls
- Existing walls
- Existing removed
- Proposed rooflight
- Boundary line
- Proposed beam
- Proposed drainage
- 1.8m Head height
- 1.5m Head height

**JOB TITLE**

Proposed two storey side extension, floor plan redesign and all associated works at 19 Crossthwaite Avenue

**STATUS**

Planning Drawings

**DRAWING TITLE**

Existing Loft and Roof Plans

**CLIENT**

Regis Garandeau

**SCALE**

1 : 100 at A3

**DRAWN**

AR

**DATE**

MAR 2024

**CHECKED**

MF

