




FRONT ELEVATION

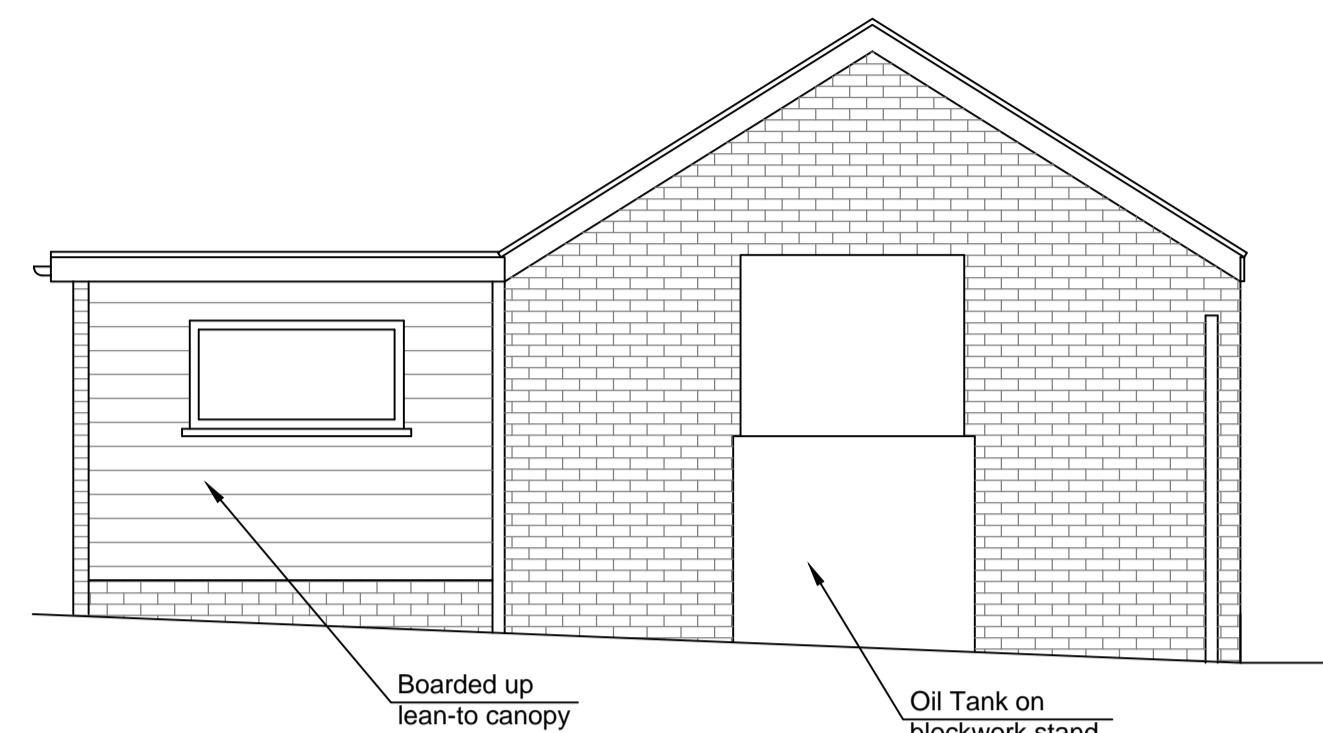


RIGHT ELEVATION

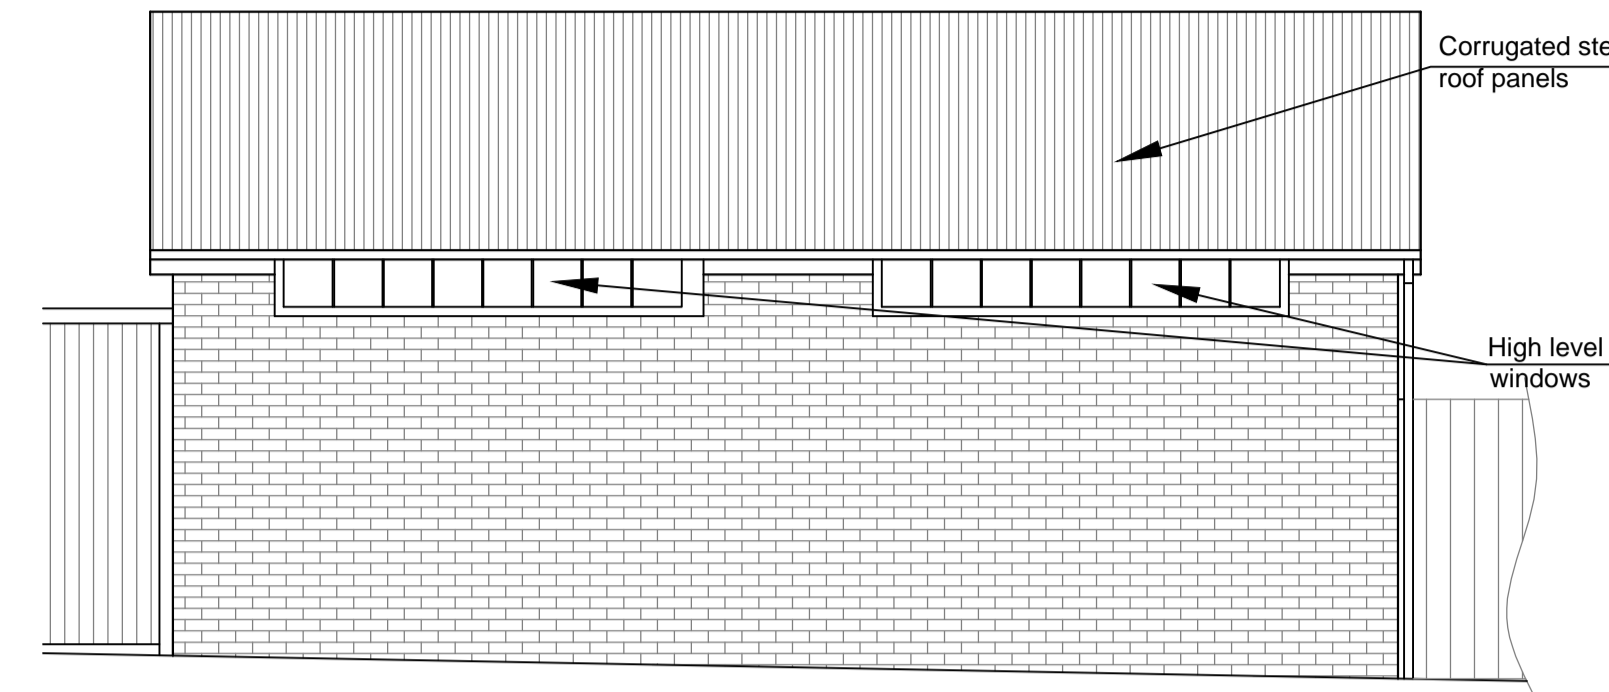

REAR ELEVATION

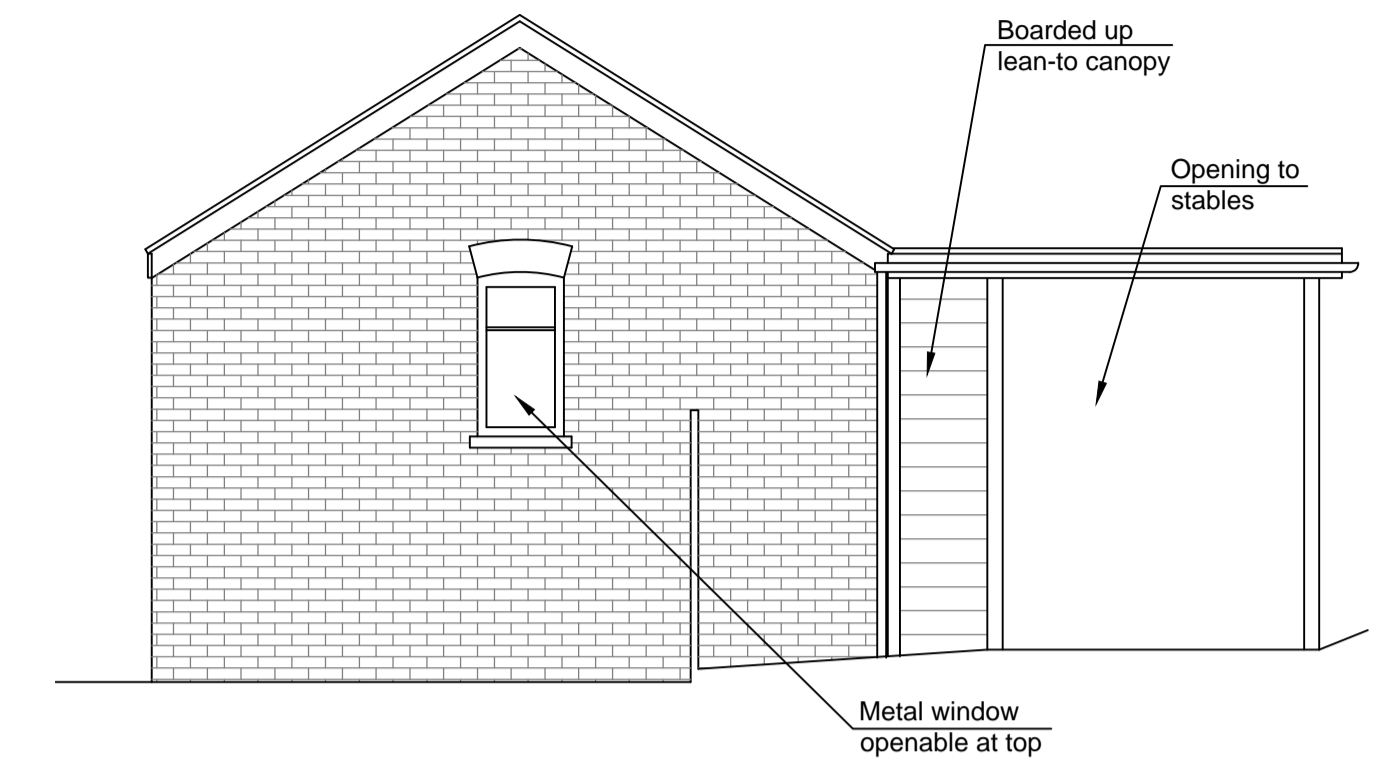

LEFT ELEVATION

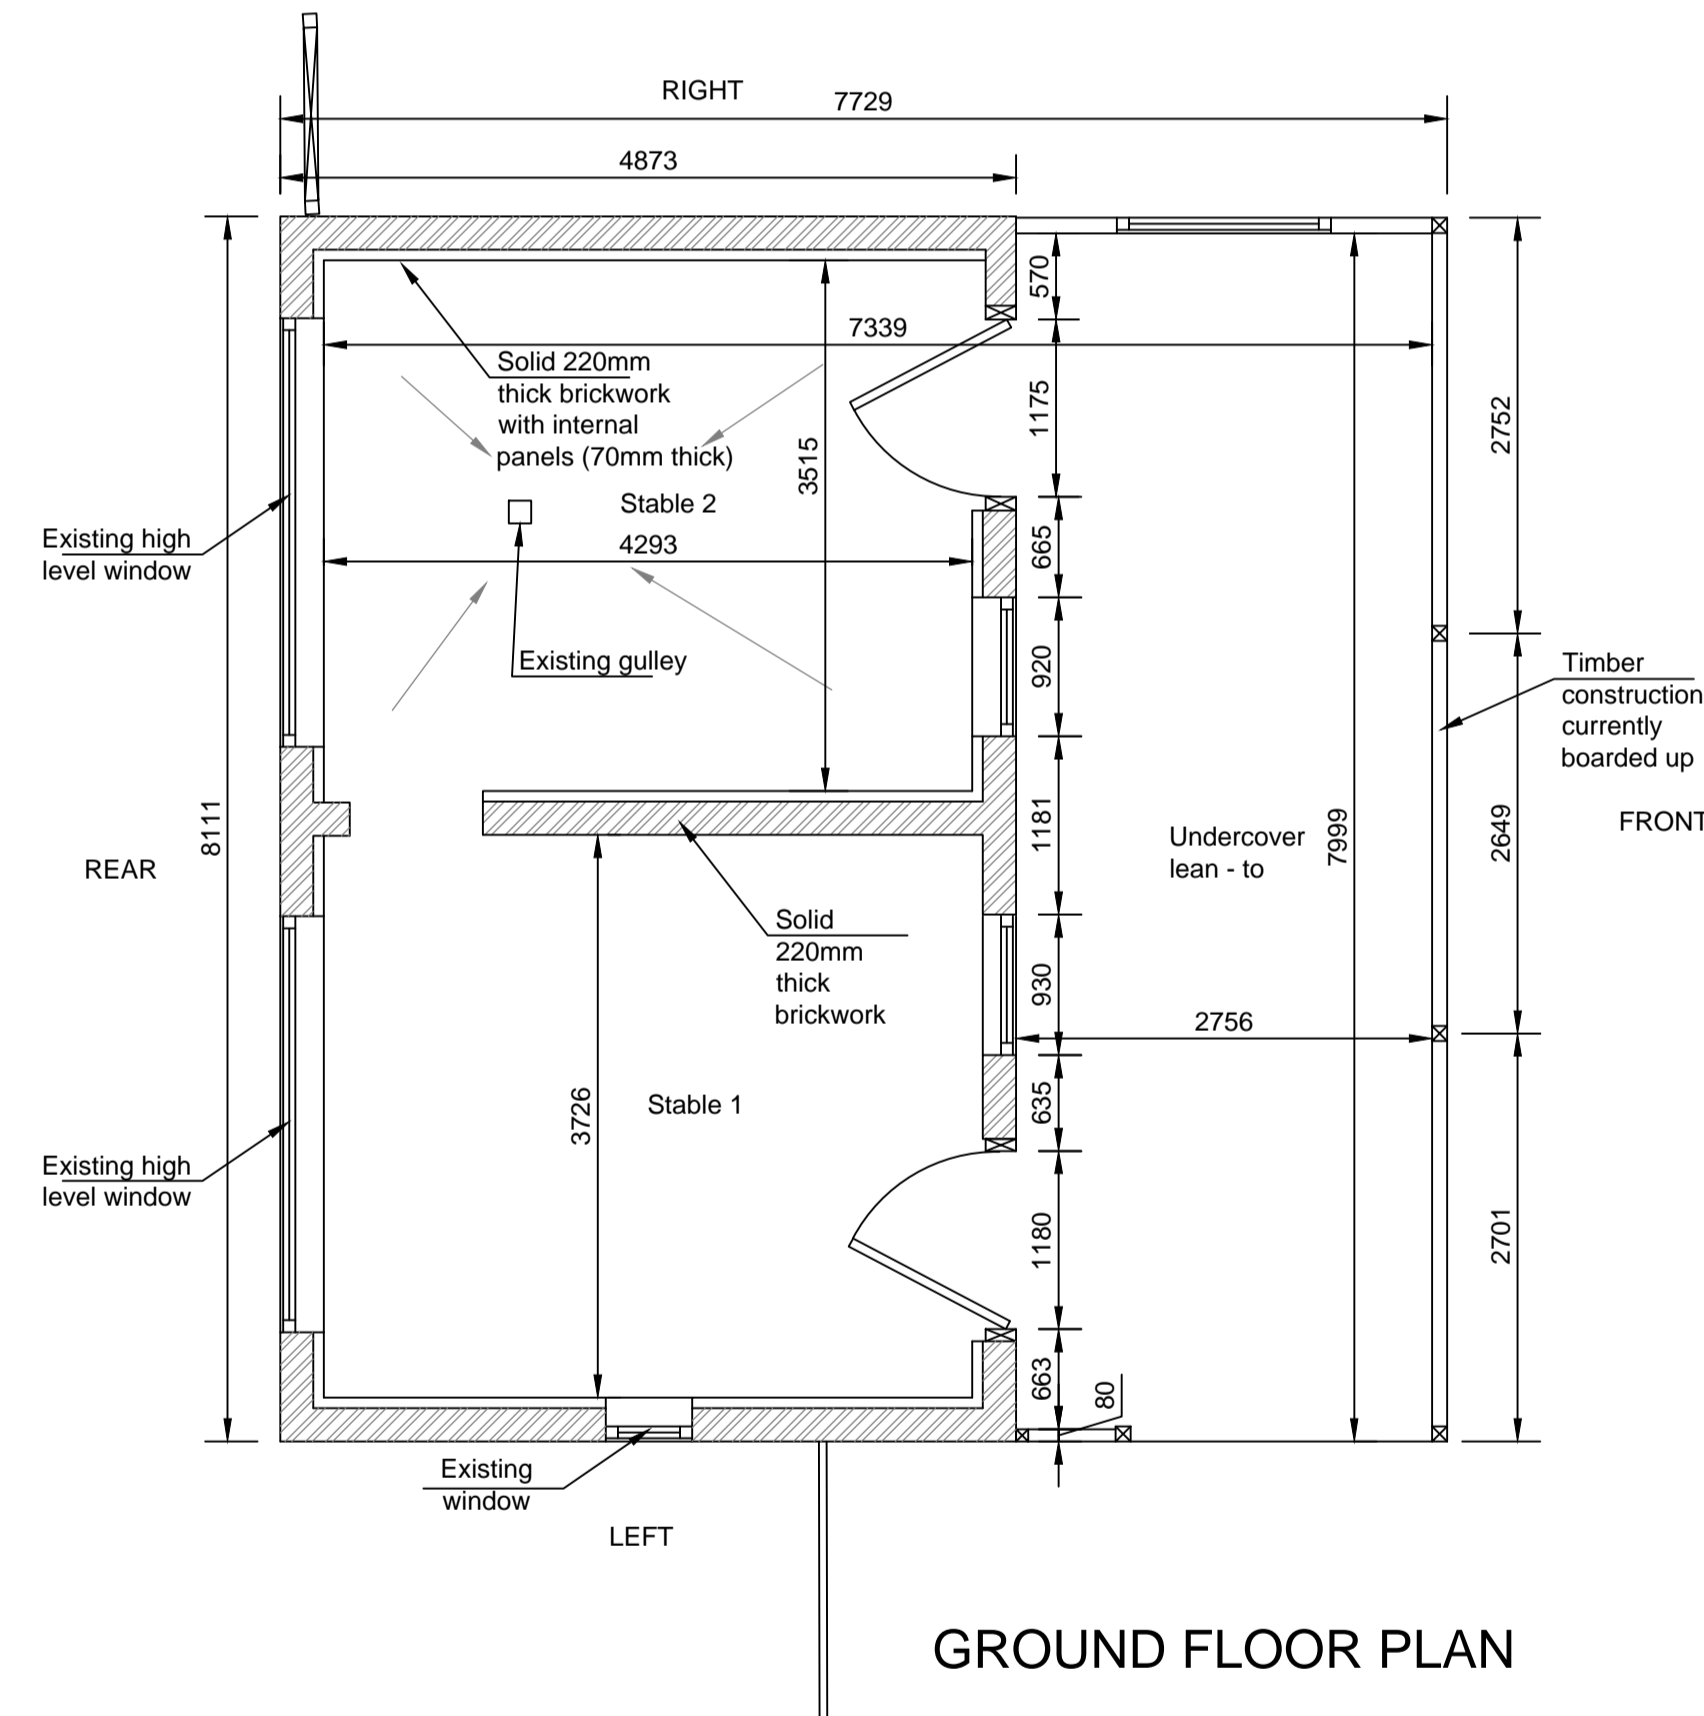

**E.A.P PROPERTY SERVICES**  
 SURVEYORS & ARCHITECTURAL DESIGN  
 20 STATION ROAD  
 CAMBRIDGE,  
 CB1 2JD  
 TEL: (01223) 653065  
 E-MAIL: admin@eapcc.co.uk

**IMPORTANT**  
 1. THIS DRAWING SHALL NOT BE SCALED  
 2. CONTRACTOR TO CONFIRM ALL DIMENSIONS AND REPORT ANY DISCREPANCIES TO E.A.P STRUCTURAL SERVICES PRIOR TO ORDERING OF MATERIALS AND COMMENCEMENT OF ANY WORKS

**CONSTRUCTION NOTES**  
 ALL CONSTRUCTION WORK IS TO BE IN ACCORDANCE WITH THE GUIDELINES SET IN THE ROBUST DETAILS MANUAL



© Copyright 2019. All rights reserved. No part of this plan may be reproduced or utilised in any way, stored in a retrieval system, or transmitted in any way or by any means, including photocopying or recording without the written permission of the copyright holder.

Project	7 Silver Street Withersfield Suffolk		
	Mark	Date	Revisions
Title	Existing floor Plan and Elevations	1:100, 1:50	SEP '20
	Job No	200804-1	Drg No
			100