




FRONT ELEVATION

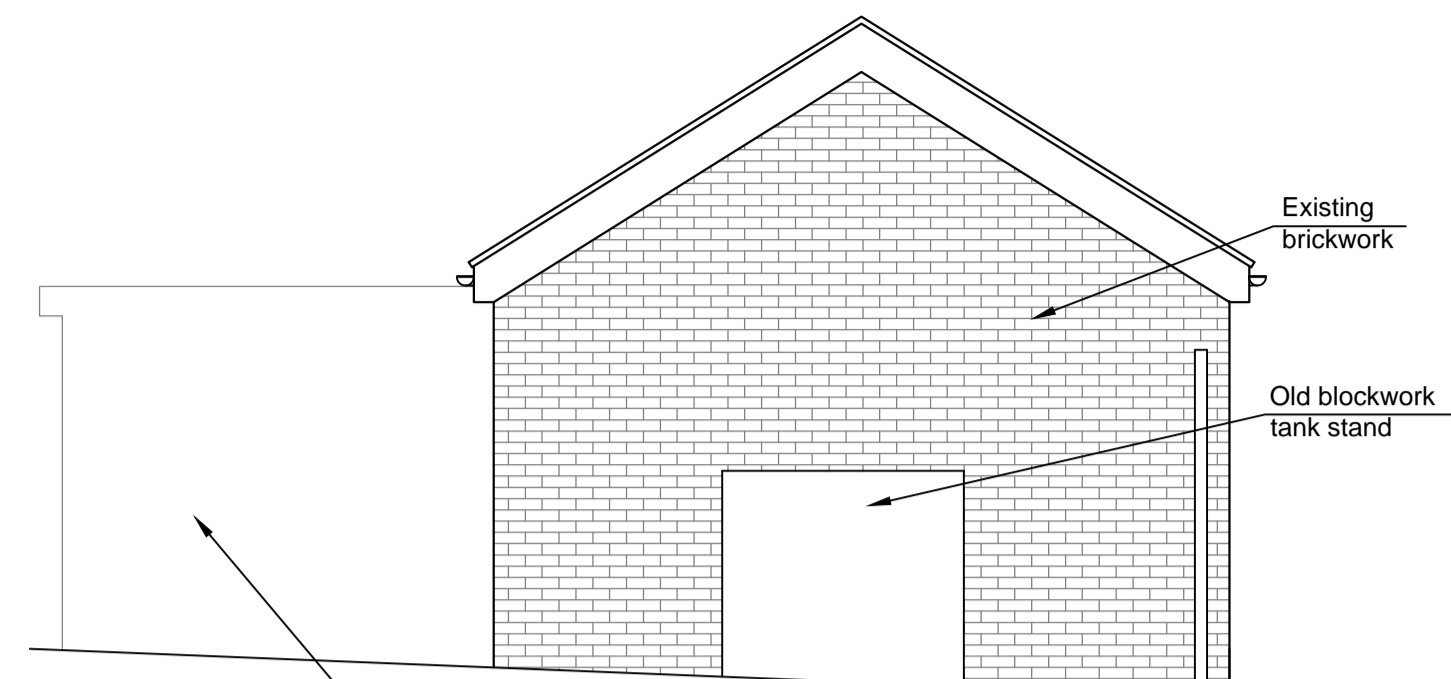


RIGHT ELEVATION

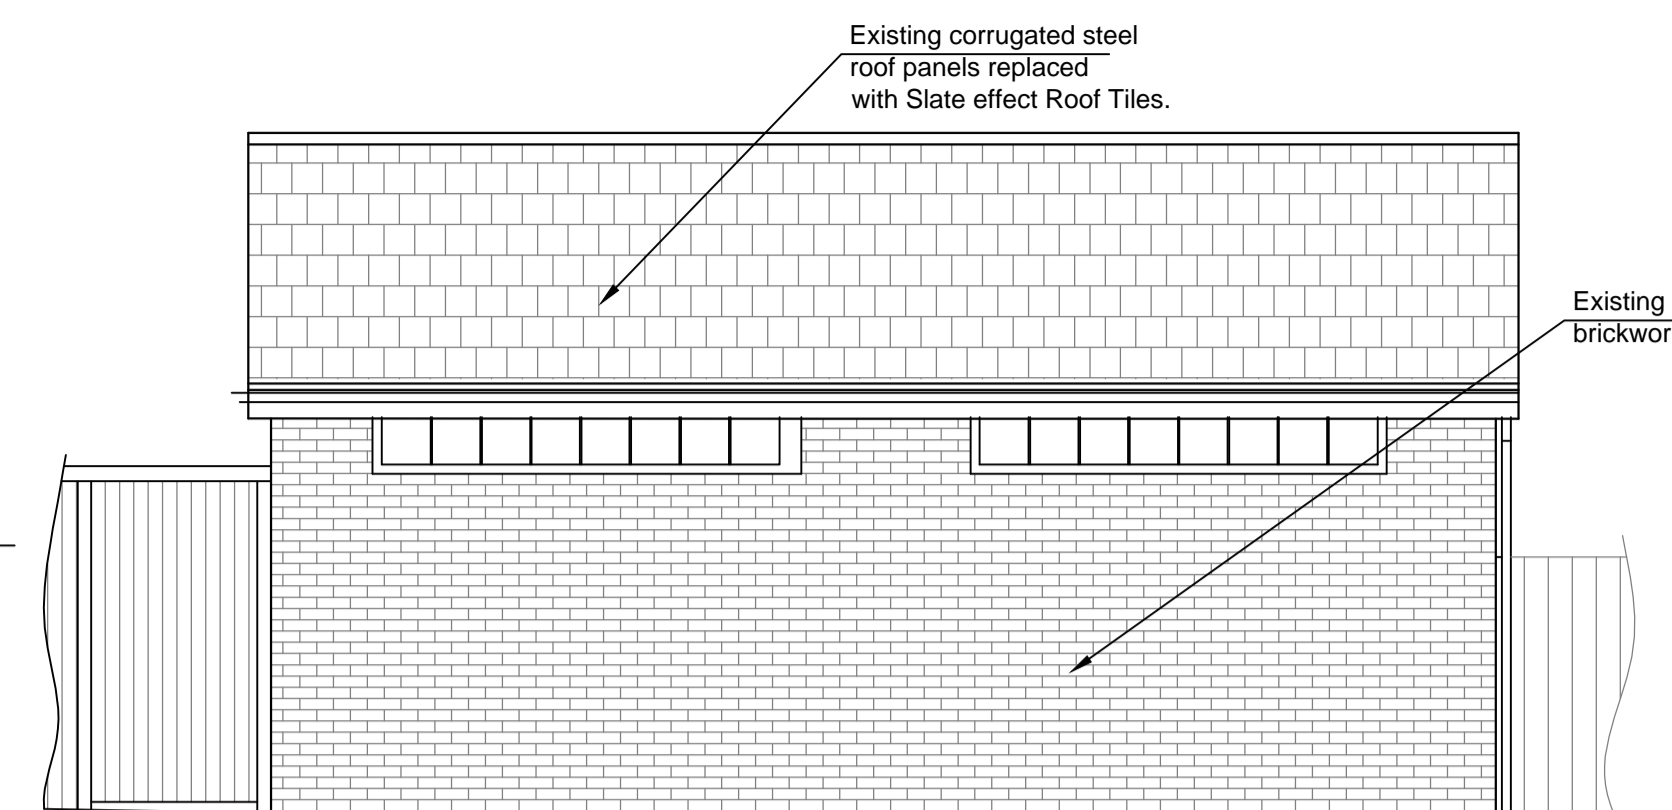

REAR ELEVATION

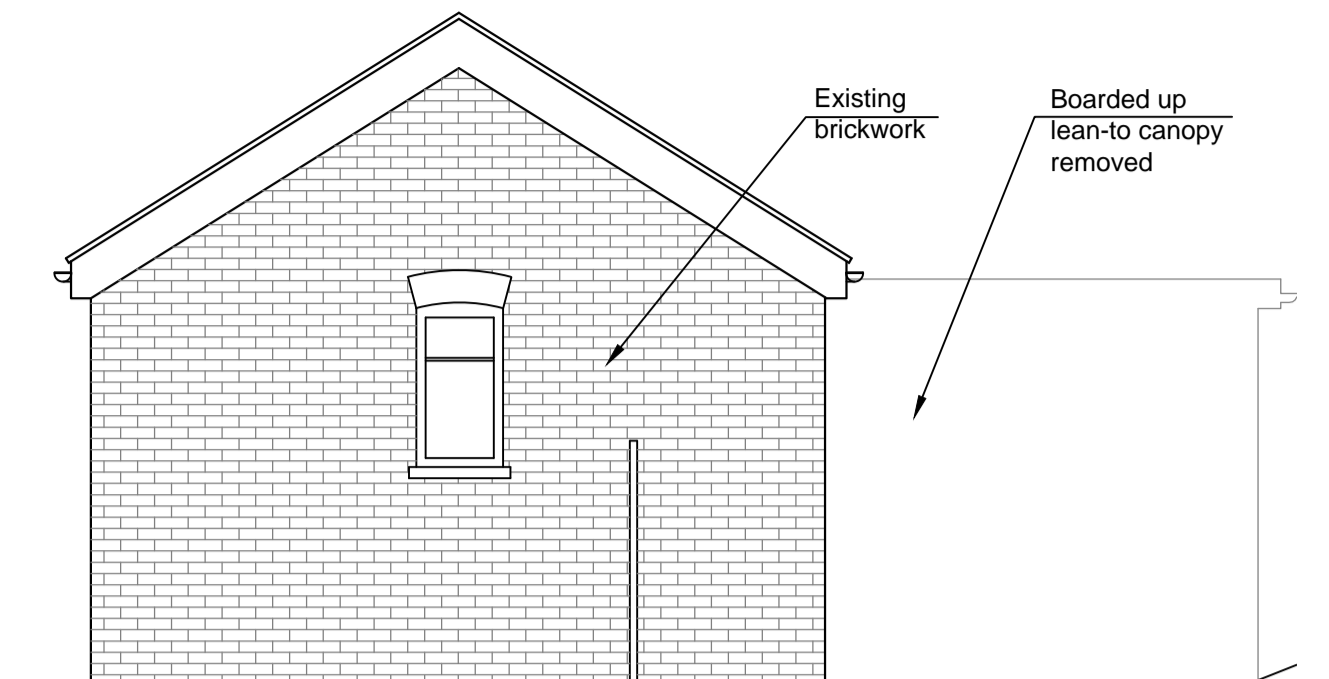

LEFT ELEVATION

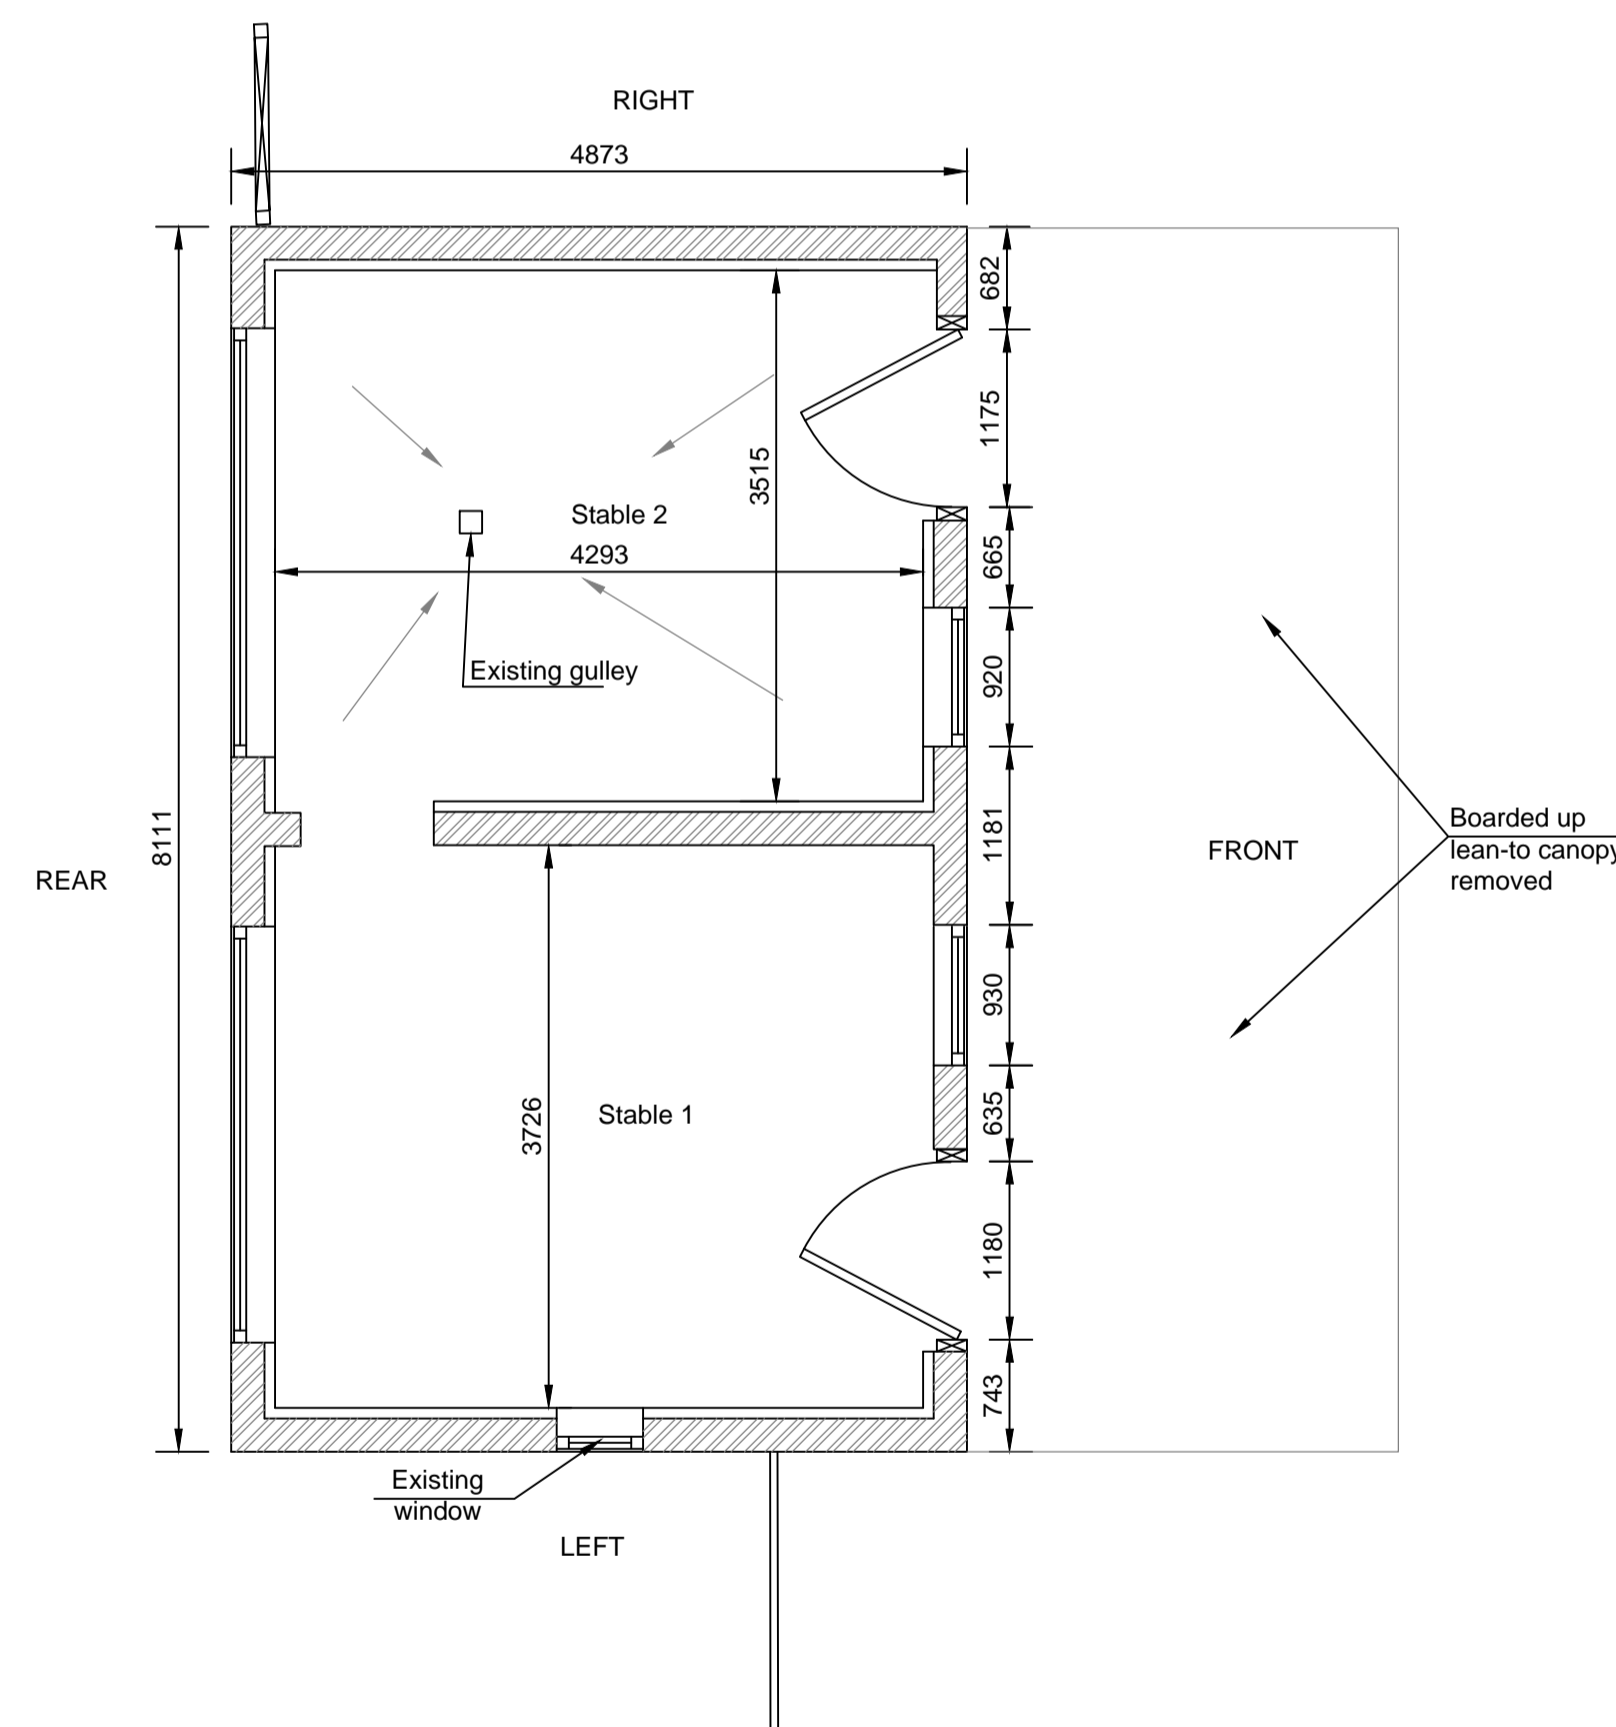


GROUND FLOOR PLAN

E.A.P PROPERTY SERVICES
 SURVEYORS & ARCHITECTURAL DESIGN
 20 STATION ROAD
 CAMBRIDGE,
 CB1 2JD
 TEL: (01223) 653065
 E-MAIL: admin@eapcc.co.uk

IMPORTANT
 1. THIS DRAWING SHALL NOT BE SCALED
 2. CONTRACTOR TO CONFIRM ALL DIMENSIONS AND REPORT ANY DISCREPANCIES TO E.A.P STRUCTURAL SERVICES PRIOR TO ORDERING OF MATERIALS AND COMMENCEMENT OF ANY WORKS

CONSTRUCTION NOTES
 ALL CONSTRUCTION WORK IS TO BE IN ACCORDANCE WITH THE GUIDELINES SET IN THE ROBUST DETAILS MANUAL

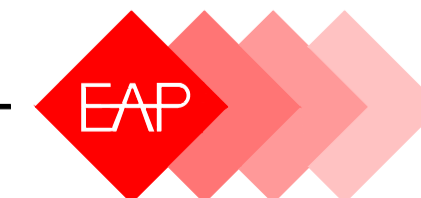

© Copyright 2024. All rights reserved. No part of this plan may be reproduced or utilised in any way, stored in a retrieval system, or transmitted in any way or by any means, including photocopying or recording without the written permission of the copyright holder.

Project 7 Silver Street Withersfield Suffolk	REVISIONS			
	Mark	Date	Revisions	
Title Proposed floor Plan and Elevations	Scale	Date	By	
	1:50	JAN '24	STT	
	Job No 200804-1	Drg No 200		