



COPYRIGHT AND CONFIDENTIAL INFORMATION
 The copyright of this confidential document and all information contained in it is owned by EB CAD Services. This document and all information in it are not to be made available to the public or to anyone else (whether in the United Kingdom or elsewhere), by written or oral description, or by use, or in any other way, unless by prior written authority from the copyright owner.
 The principle points of construction only are illustrated. Layout and dimensions are

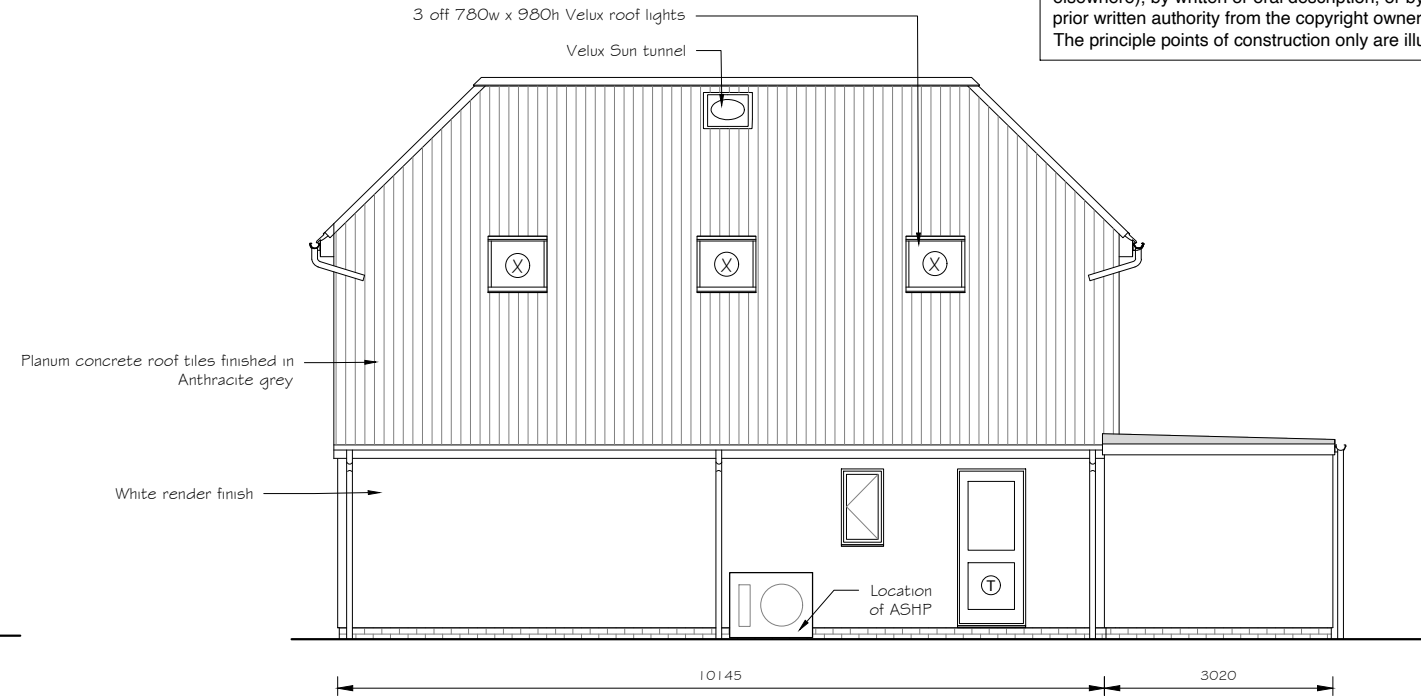

Proposed East Elevation



Proposed North Elevation

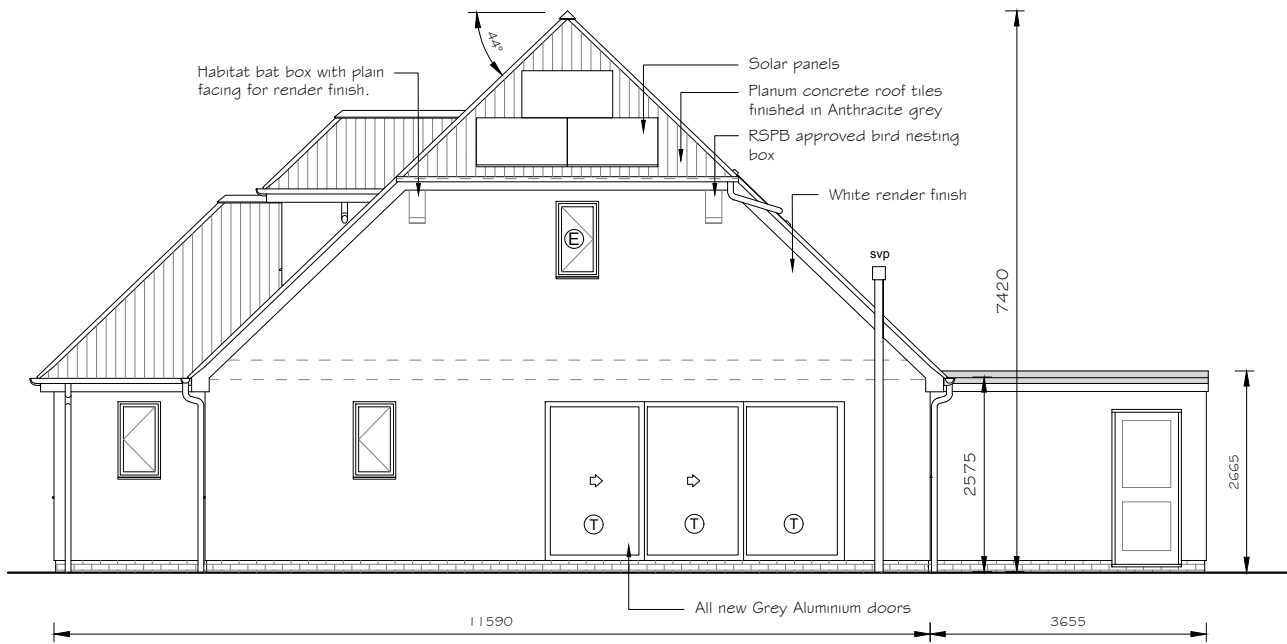


Proposed West Elevation



Proposed South Elevation

PROPOSED ELEVATIONS
 SCALE 1:100

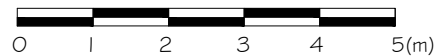

Window Key:
 (E) Denotes escape window: Window should have an unobstructed opening that is at least 0.33m² and at least 450mm high and 450mm wide (typically 450*750mm). The bottom of the opening should not be more than 1100mm and not less than 800mm above the floor.
 (T) Denotes toughened pane
 (X) Denotes opaque glazing for whole window

Rev:	Description:	By:	Date:
Status: PLANNING APPLICATION			

Client: **Mr J Smith**

EMMA BRACE
 architectural designer
 1 The Willows - Edlesborough - Buckinghamshire - LU6 2JH
 07974 536 658 - enquiries@ebcad.co.uk - www.ebcad.co.uk

Project: **Amendments to 4 bedroom dormer bungalow at Primrose Bungalow, Dunstable Road, Dagnall, Berkhamsted, Buckinghamshire HP4 1RQ**

Title: **PROPOSED ELEVATIONS**

Scale at A3: 1:100	Date: 14.03.2024	Drawn: EB	Checked: EB
Project Ref: EB/PBDR	Drawing No: EB/PBDR-06	Revision: -	