







NORTH ELEVATION REF (Scale 1:100 @ A3)

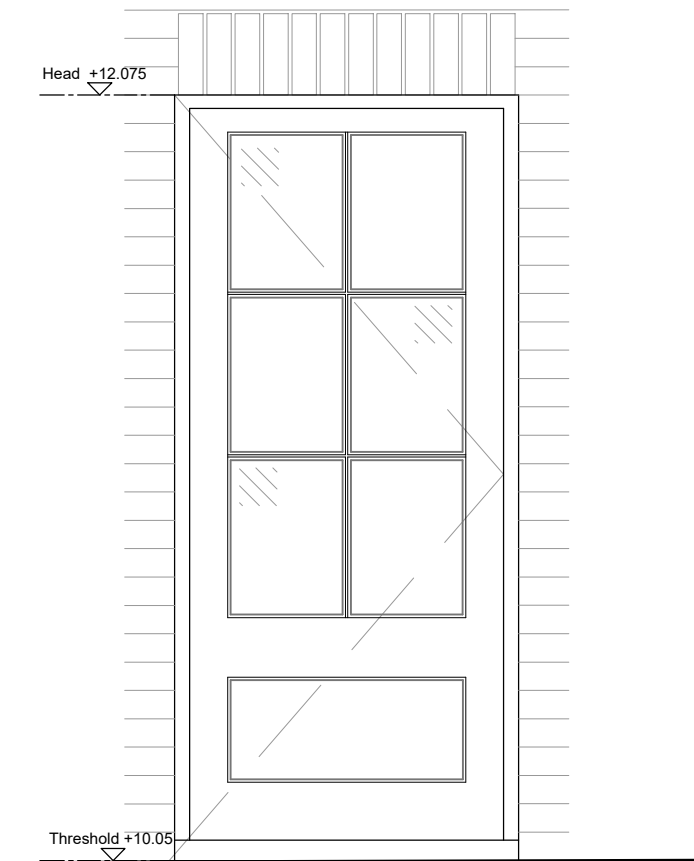


ELEVATION DETAIL - Door D-01 (Scale 1:20 @ A3)

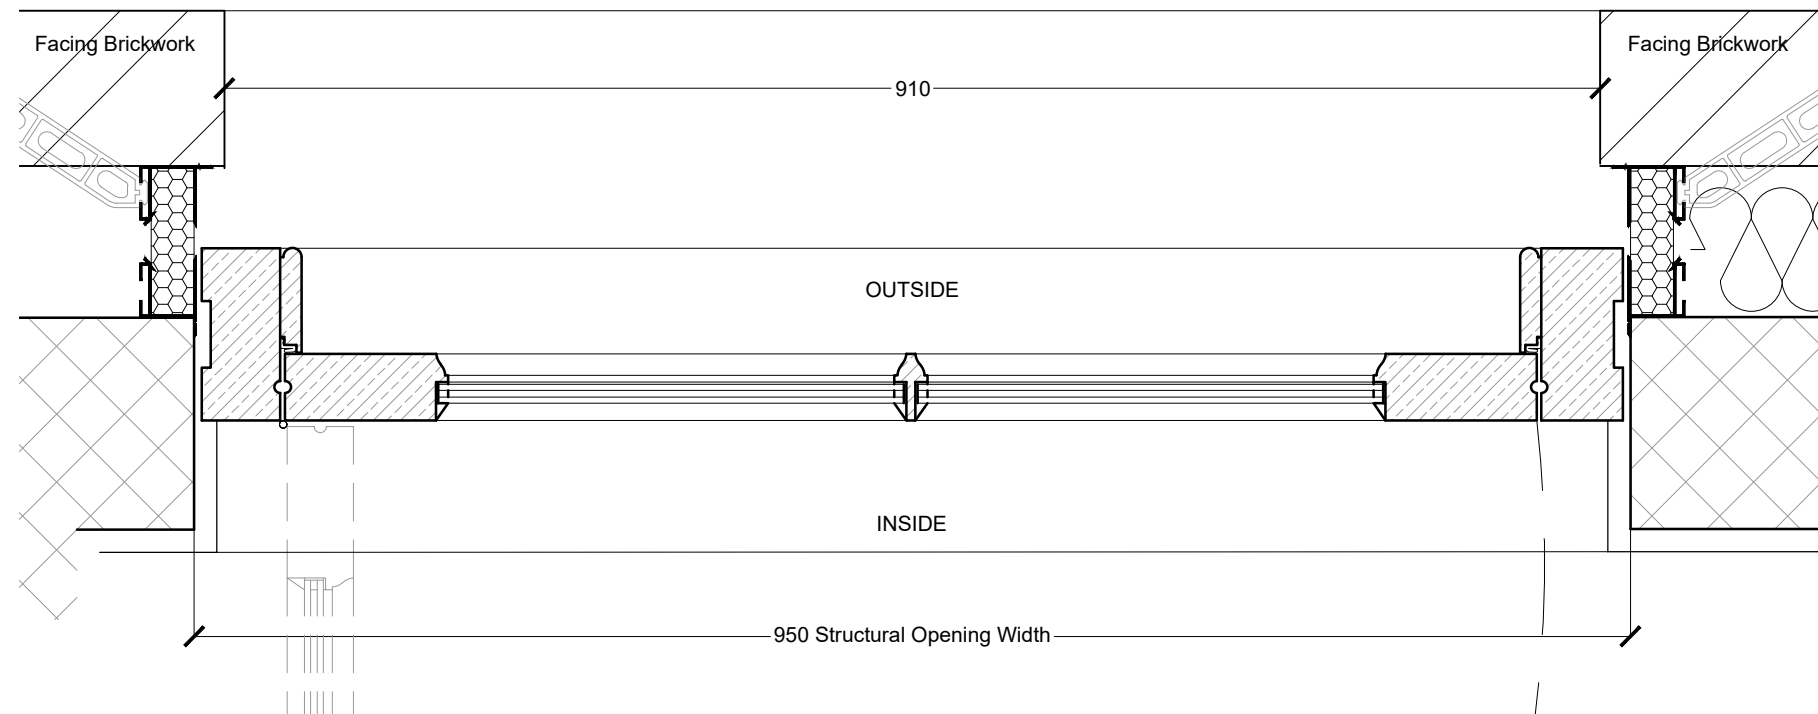

PLAN DETAIL - Door D-01 (Scale 1:5 @ A3)

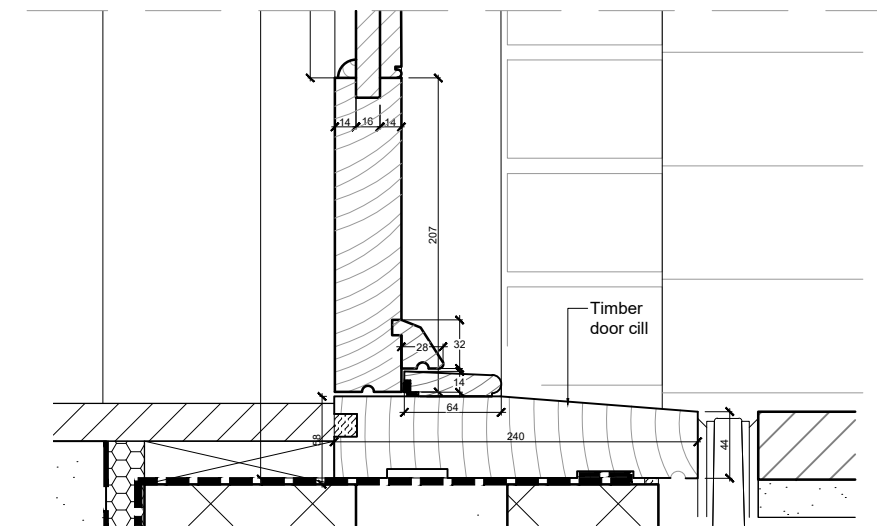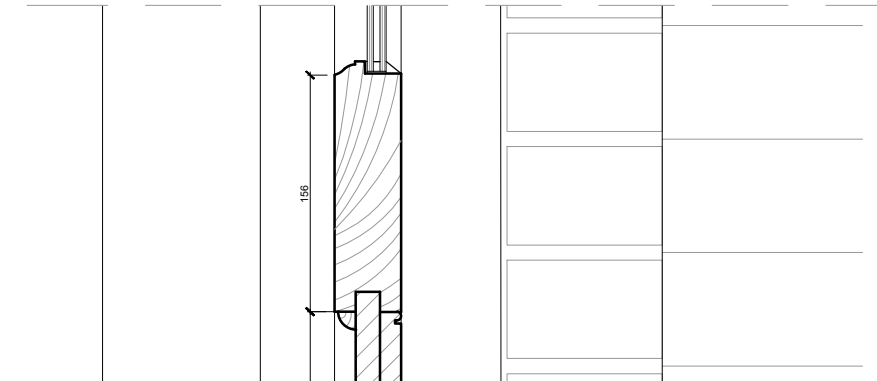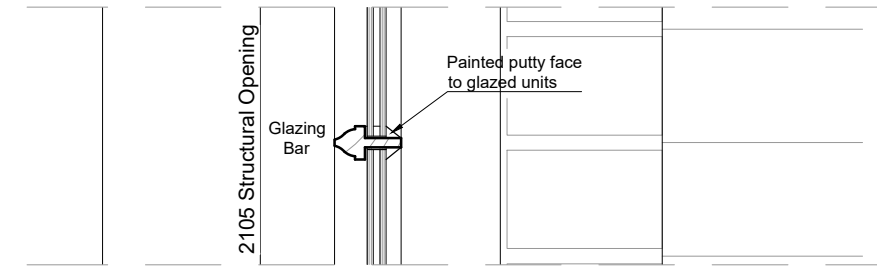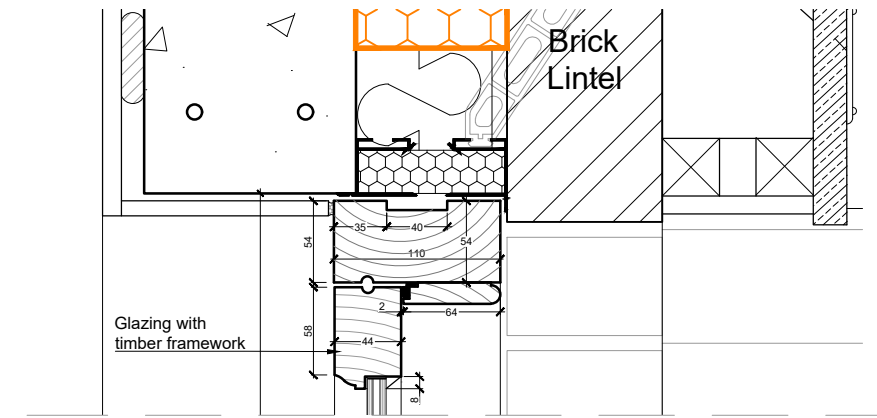

SECTION DETAIL - Door D-01 (Scale 1:5 @ A3)

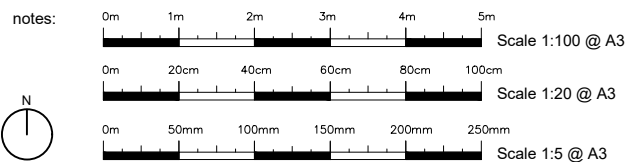

revisions: P | 13.02.2024 | JT | Minor update to show approved elevation  
 P1 | 06.03.2024 | LR | Updated to Include scale bar for elevations

revisions:

Mr & Mrs Cornell  
**Corner Cottage**  
 High Street, Bosham



**Door D-01**  
**Joinery Details**

status : Information  
 date : Jan 24  
 scale : 1:5 @ A3  
 drawn : LR  
 checked : JT

PWP Architects Ltd 61 South Street, Havant, Hampshire PO9 1BZ  
 t: 02392 482494 f: 02392 481152  
 e: design@pwp-architects.com  
 w: www.pwp-architects.com

job: 5961 dwg: 6106 rev: P1

NOTE: The contractor is responsible for checking all site dimensions and levels. These should be checked prior to the ordering of any components and before the commencement of the works. All discrepancies should be brought to the attention of the Contract Administrator.