



PLAN REF (scale 1:100 @ A1)


- Existing Walls
- Demolition Works
- Replacement extension as approved
(Ref. 23/01237/DOM + 23/01238/LBC)

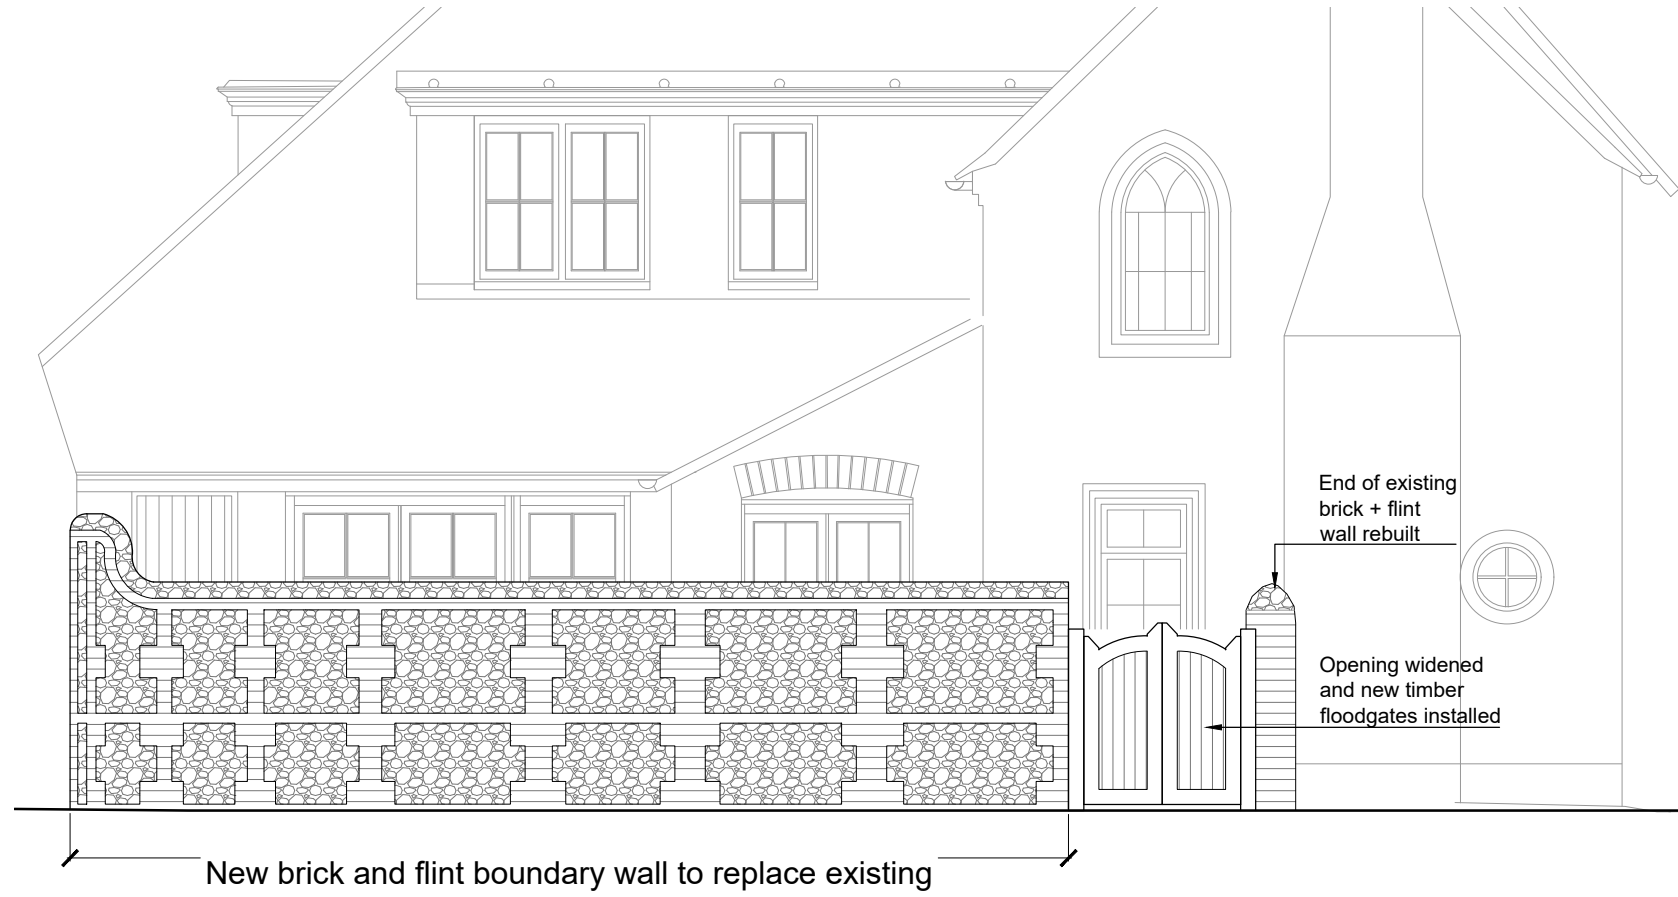


WEST ELEVATION (Scale 1:50 @ A3)

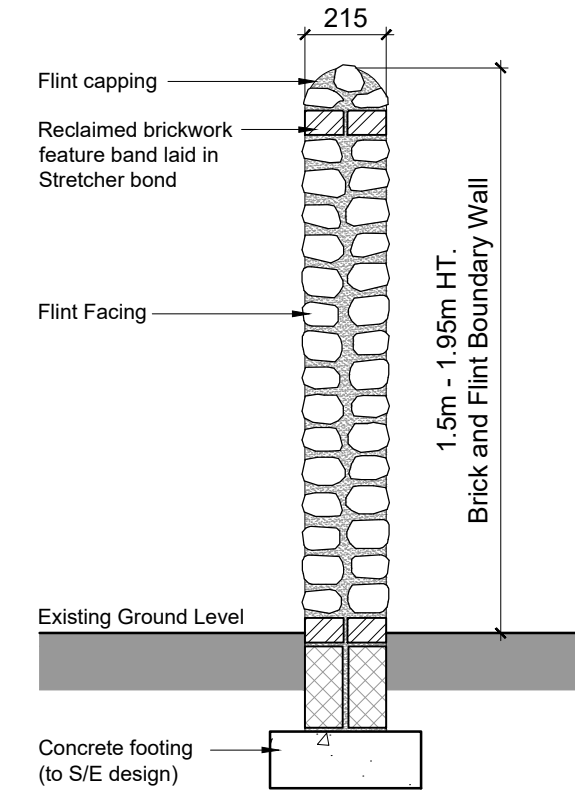

SECTION DETAIL (Scale 1:20 @ A3)

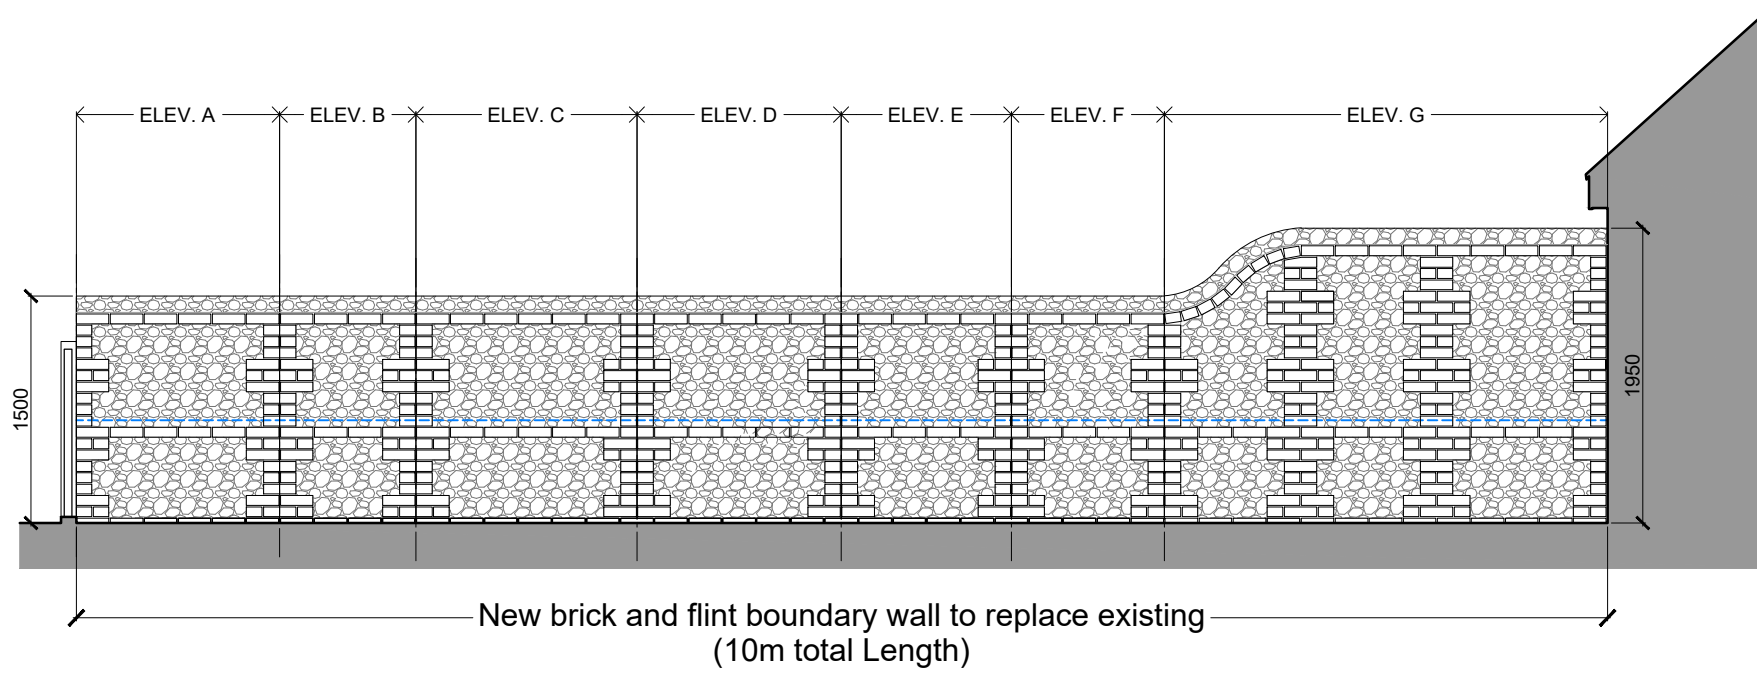

ELEVATIONS A - G (Scale 1:50 @ A3)

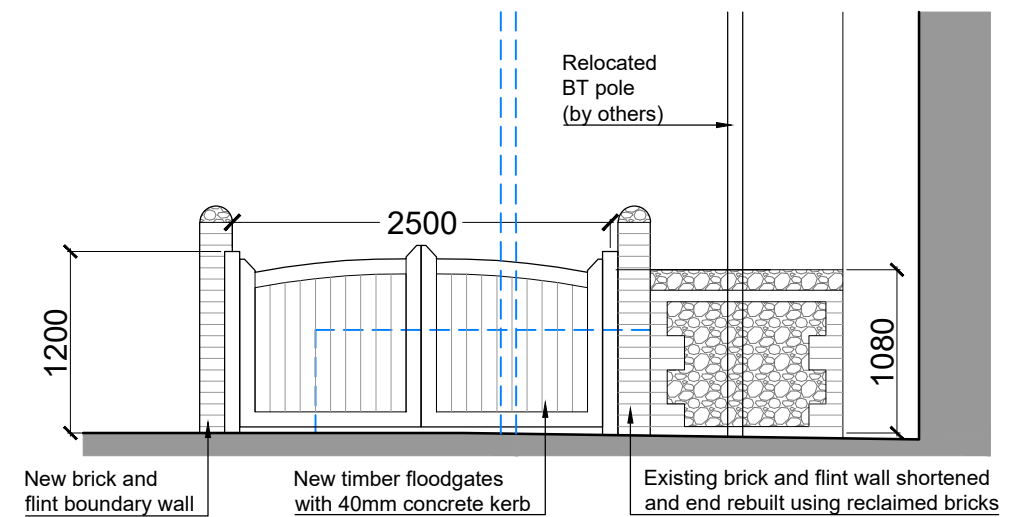


ELEVATION H : Proposed Gateway (Scale 1:50 @ A3)

notes:

revisions:

revisions:

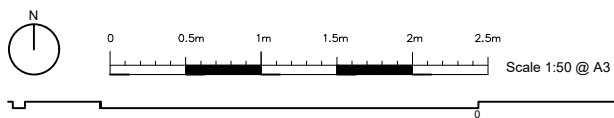

NOTE: The contractor is responsible for checking all site dimensions and levels. These should be checked prior to the ordering of any components and before the commencement of the works. All discrepancies should be brought to the attention of the Contract Administrator.

Mr & Mrs Cornell
Corner Cottage
High Street, Bosham



Proposed Details
Boundary Wall

status : Information
date : Nov 23
scale : 1:50 @ A3
drawn : JT
checked : IV

PWP Architects Ltd 61 South Street, Havant, Hampshire PO9 1BZ
t: 02392 482494 f: 02392 481152
e: design@pwp-architects.com
w: www.pwp-architects.com

job: 5961 dwg: 6000 rev: /