




Side Elevation

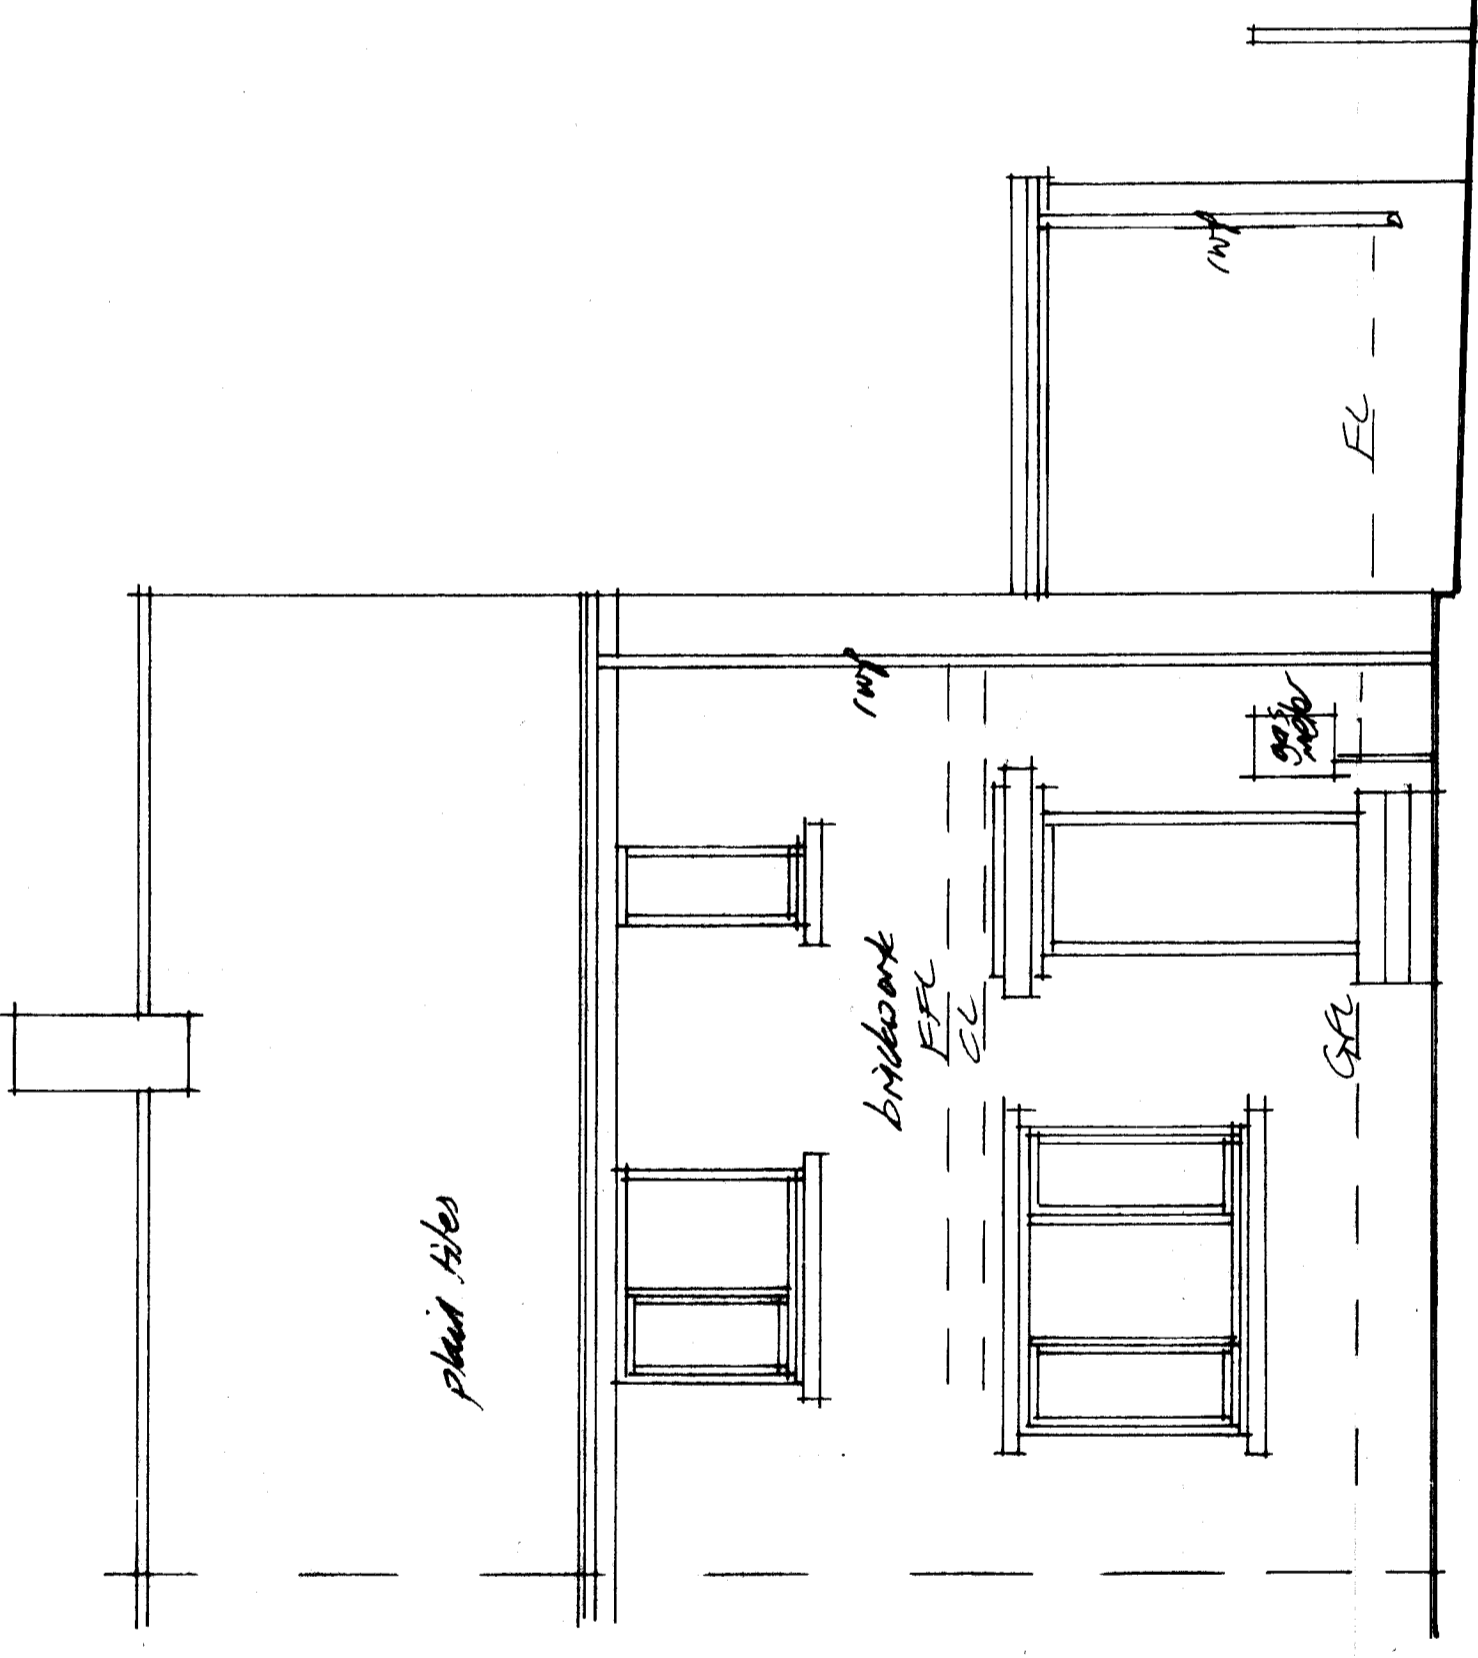


Front Elevation

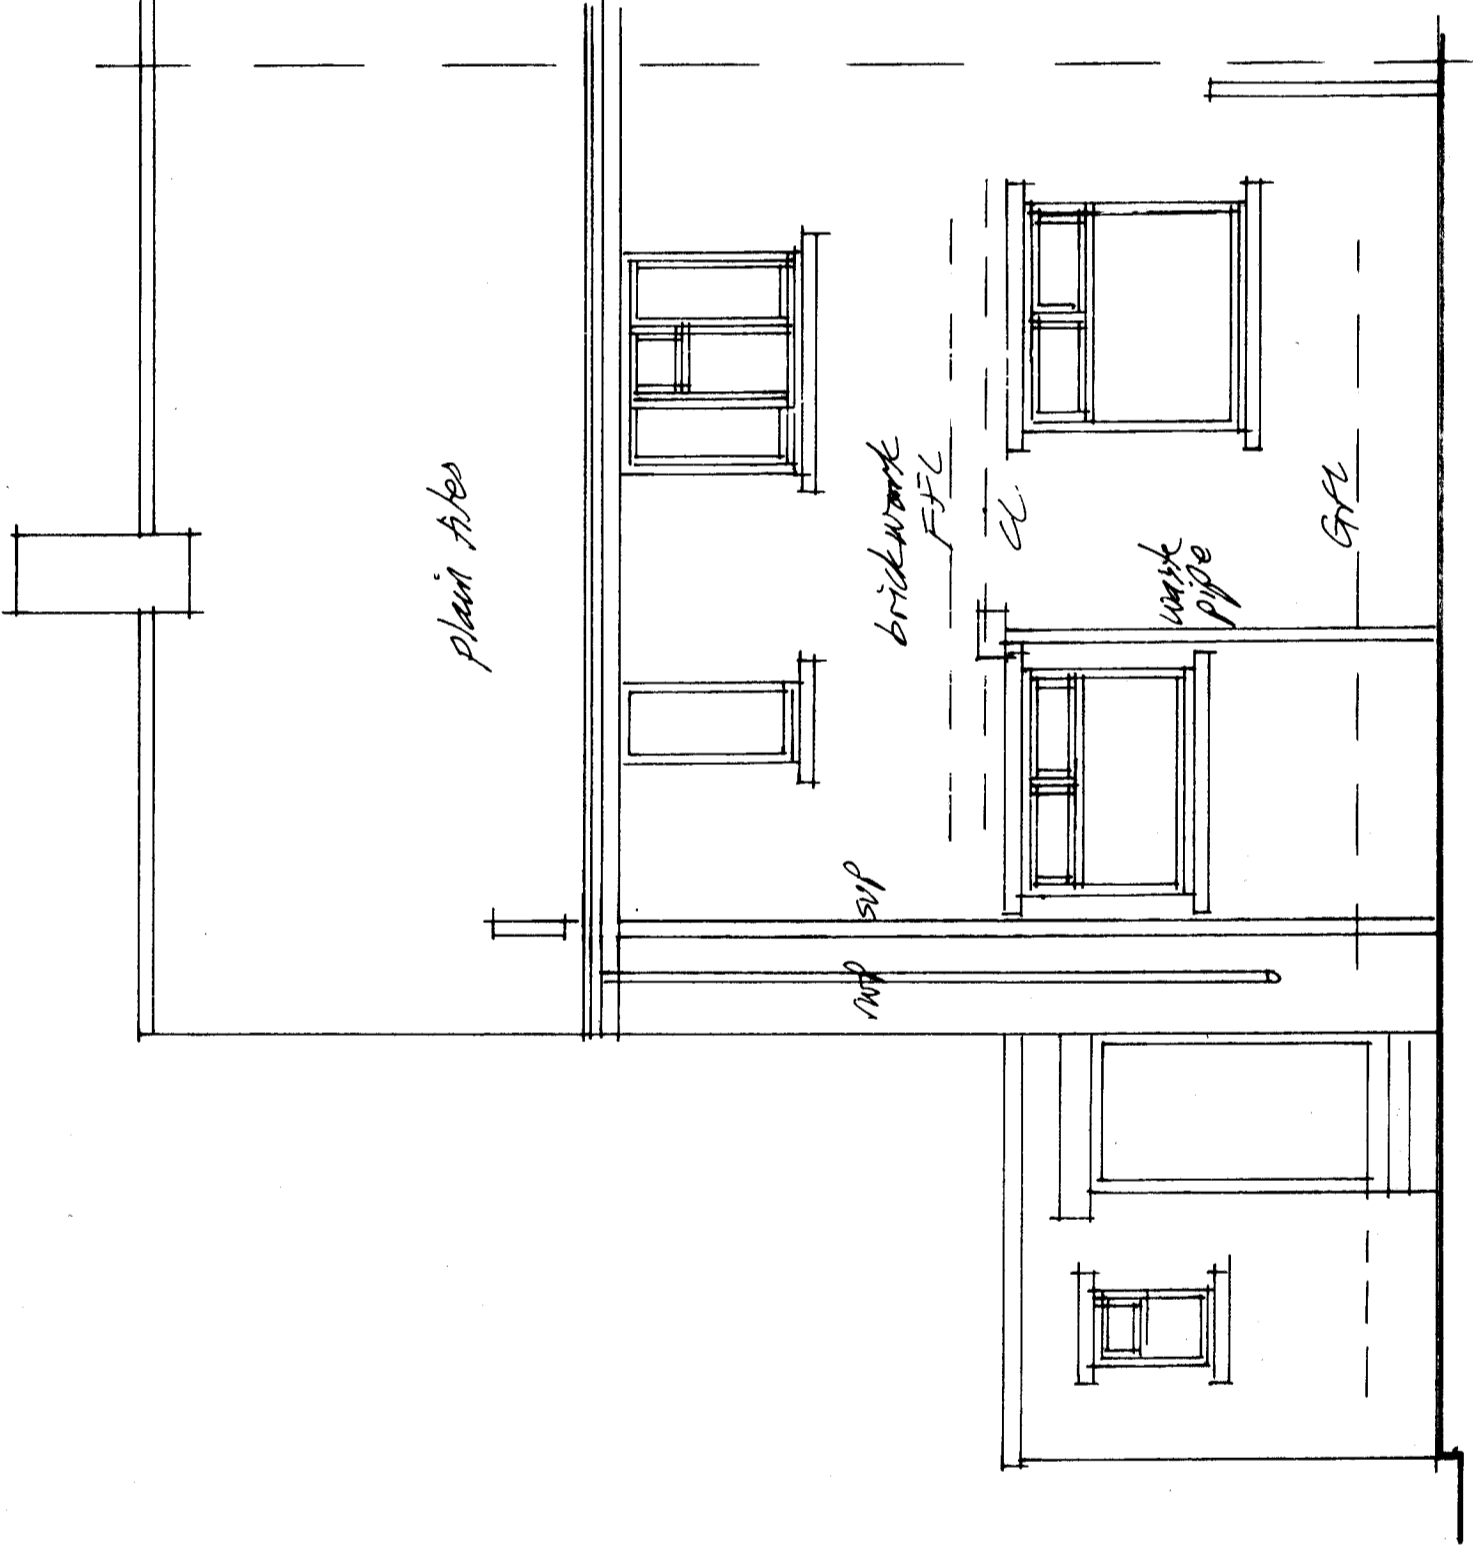


Rear Elevation

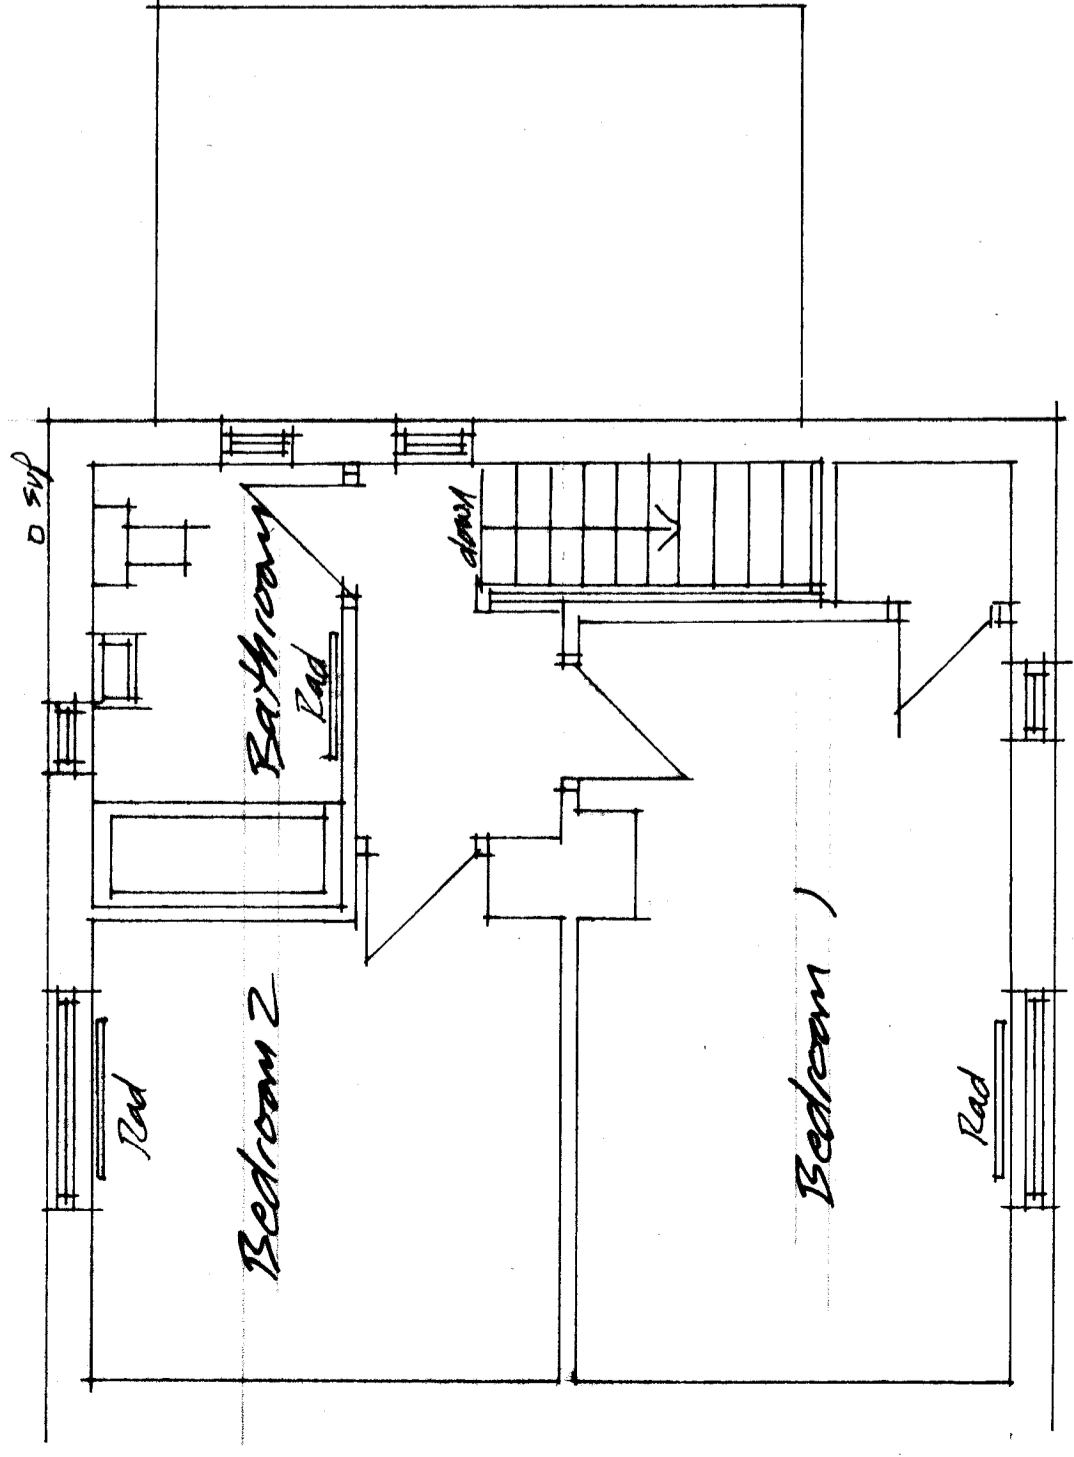

First Floor Plan

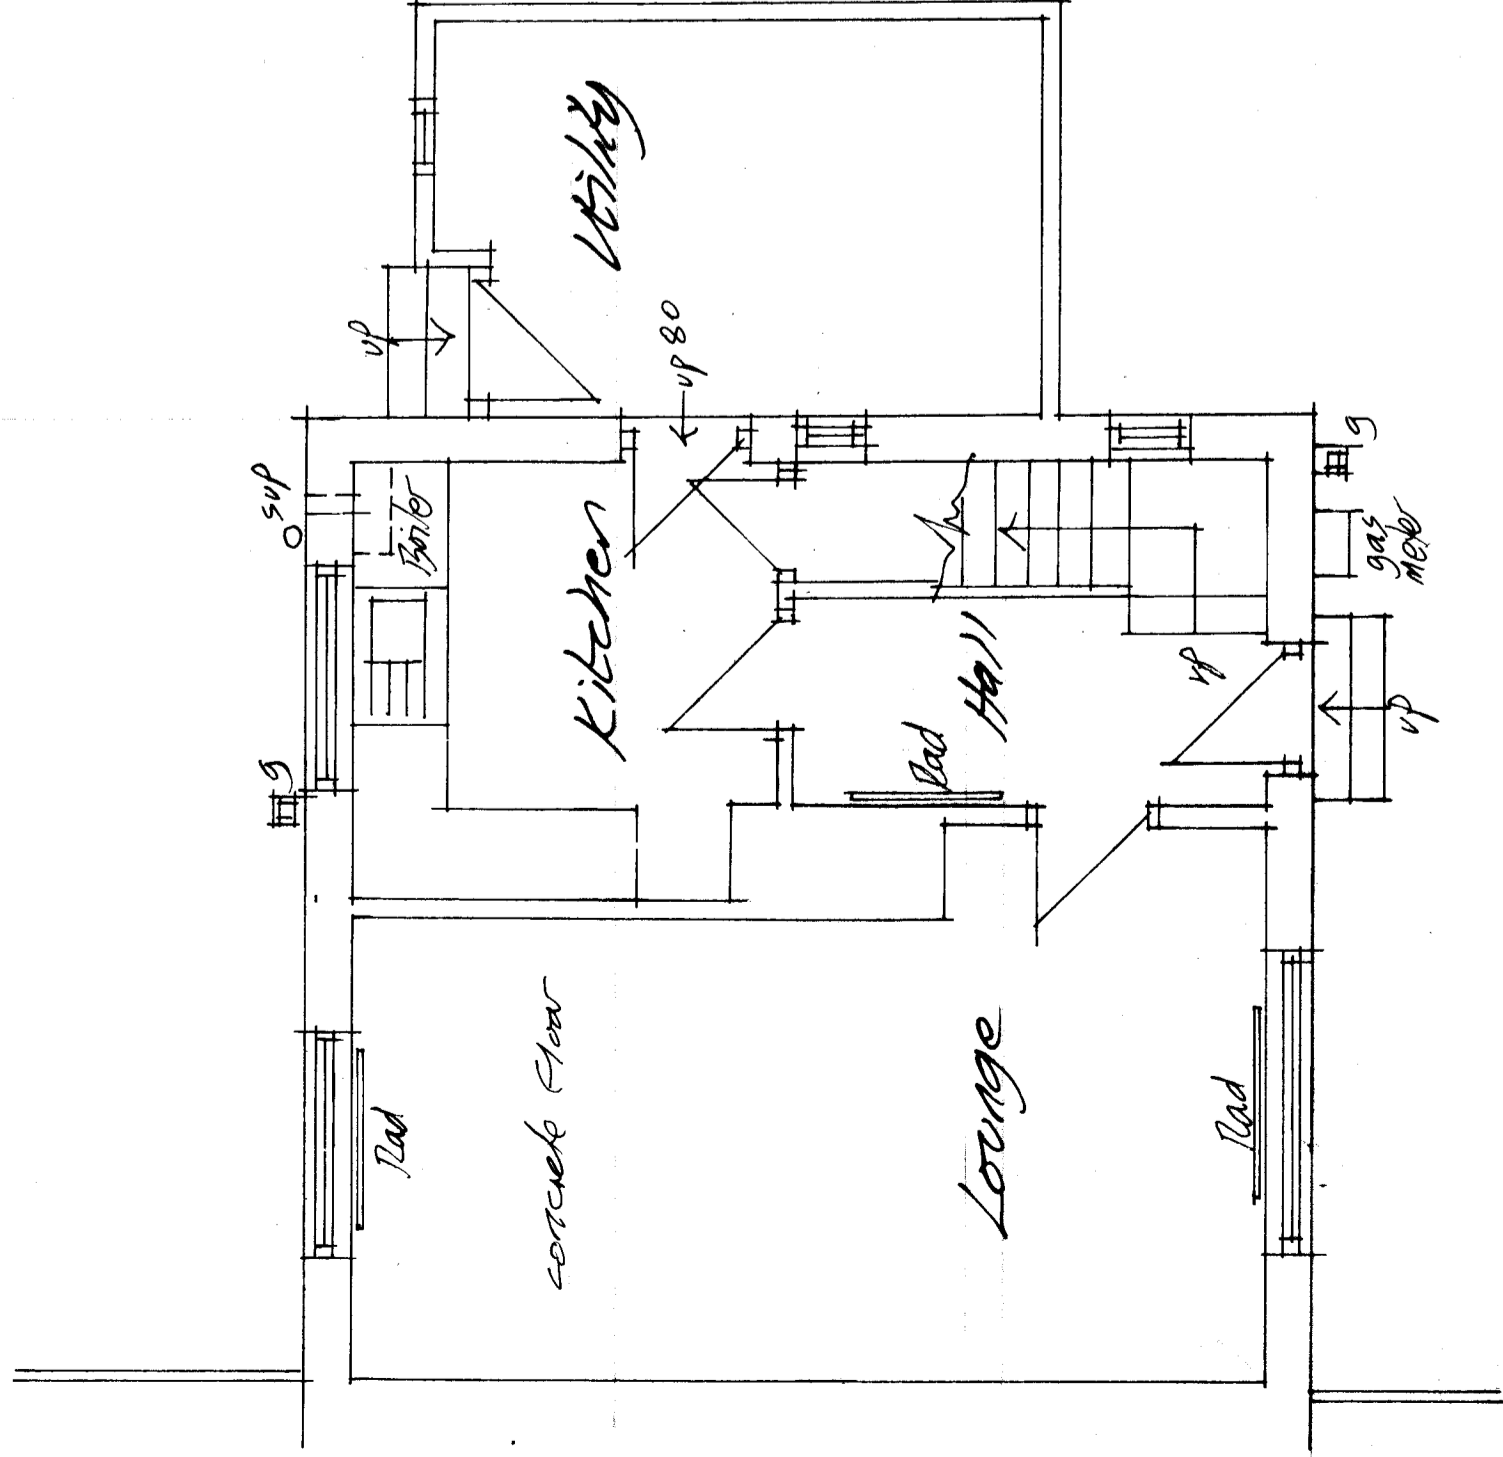

Ground Floor Plan

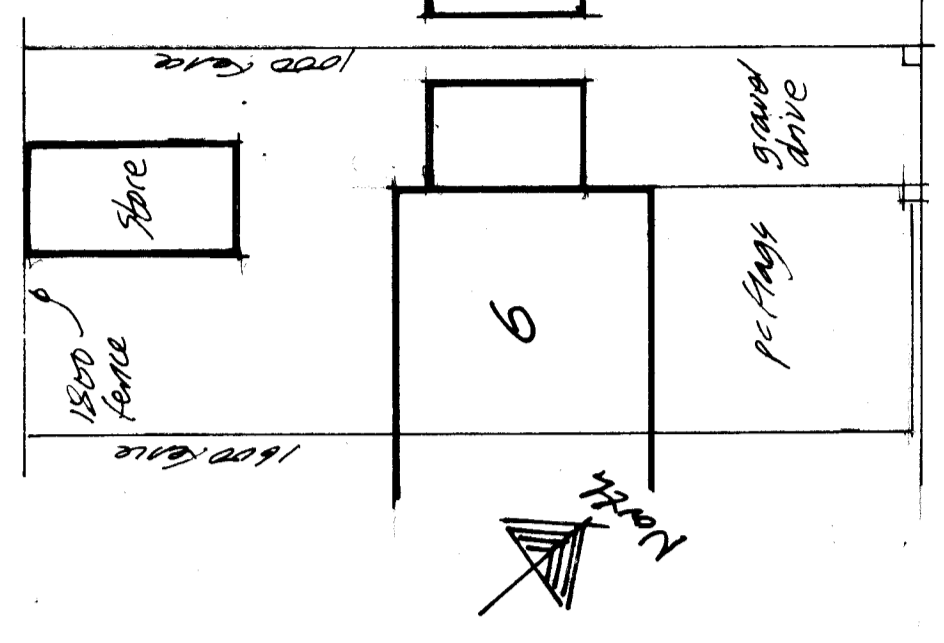

Site Plan 1:200

Proposed extension.
6 Newmarket Street
Mansley DX5 0DZ
for P. Anderson
07557 954 316

Existing Layout

Scale 1:50 @ A1 (MNL)
Date March '24

C. Dordick
07788 555 348
chris@cadmkinc.co.uk