


All site dimensions and levels to be verified by contractors and subcontractors on site prior to manufacture  
 Do not scale from this drawing  
 To be read in conjunction with all other drawings and contract documentation  
 Contractor to refer to all relevant consultants and engineers drawings throughout the course of the works  
 All works to comply to local authority requirements  
 Any errors, dimensional discrepancies or omissions to be reported to Studio Rinaldi Ltd. prior to manufacture  
 Drawing is for design intent only

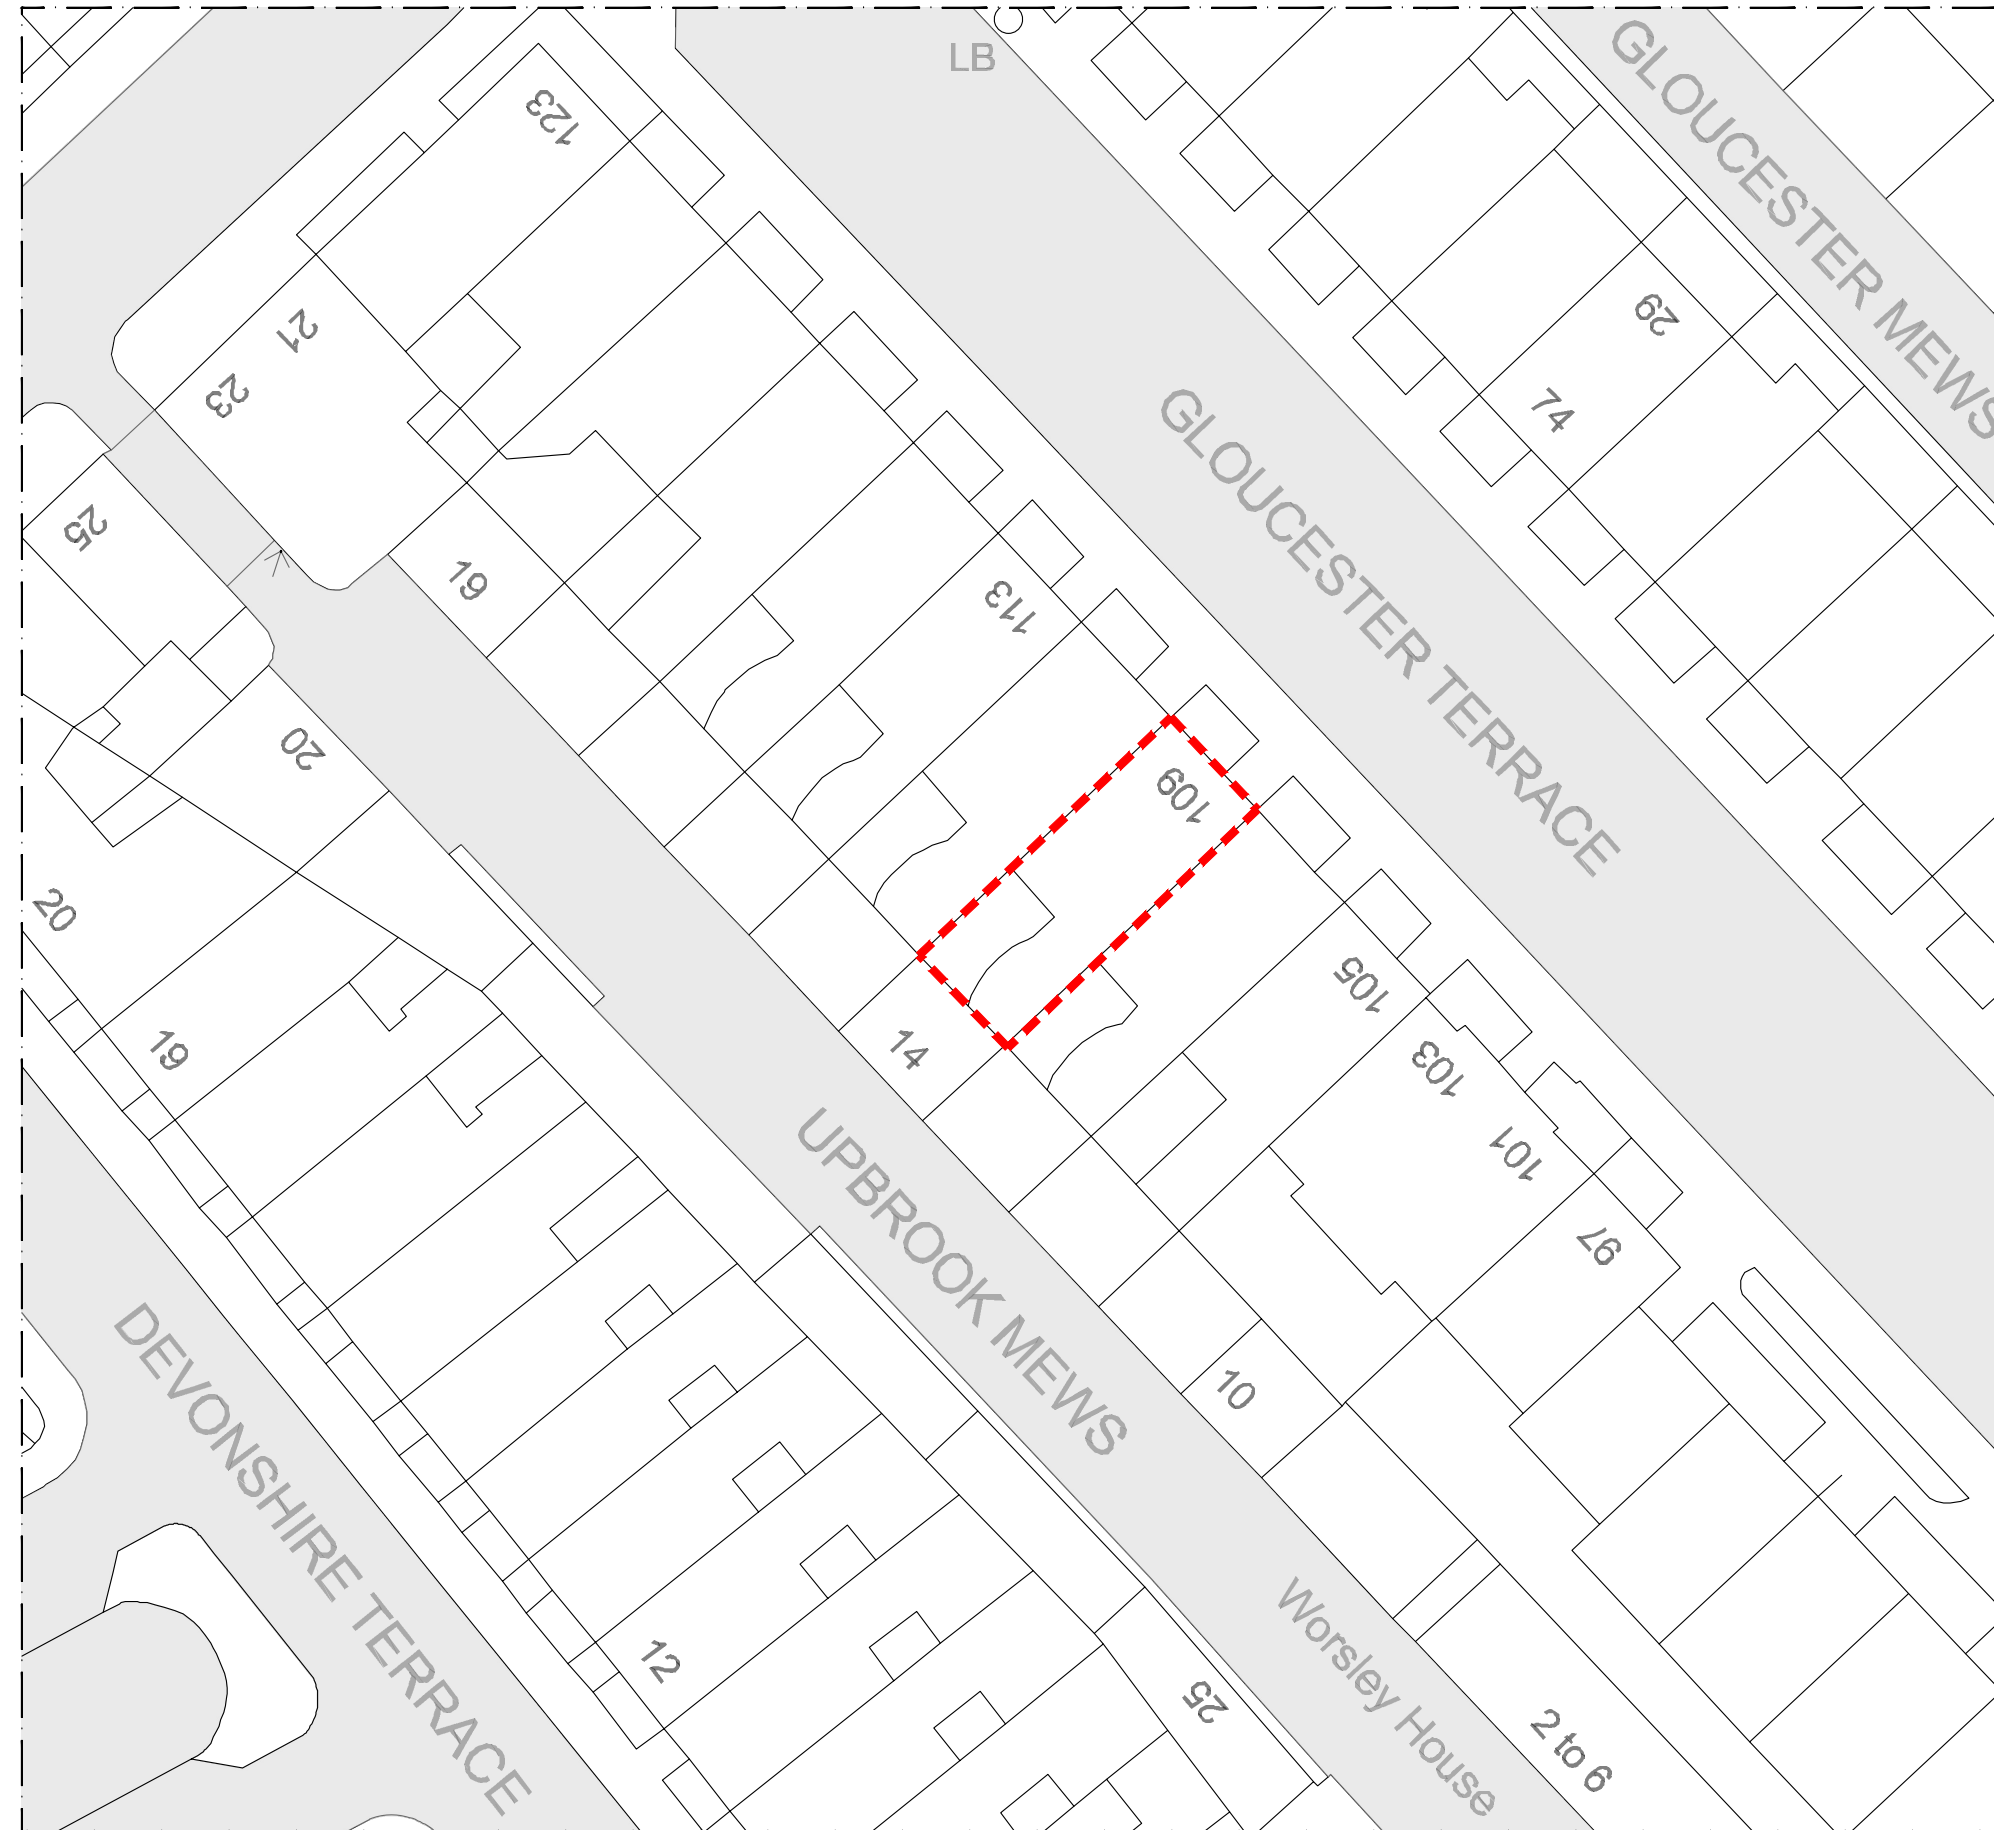

**STUDIO RINALDI Ltd.**

SUITE 230, WORLDS END STUDIOS Ltd.  
 132-134 LOTS ROAD, CHELSEA, LONDON, UK SW10 0RJ  
 T. +44 (0)207 349 7133 WWW.RINALDIARCHITECTS.COM

**Revisions**

Rev.	Date	Description

**109 GLOUCESTER TERRACE**  
 LONDON W2 6HU

Client  
 GUIDO AMPOLLINI

Job Title  
 109 GLOUCESTER TERRACE


Drawing Title  
 SITE PLAN

Drawing Status  
 PLANNING


Drawn By.      Checked By.  
 ZA                      SR

Scale.              Date.  
 1:200 @ A2      FEB 2024


Drawing No.      Rev.  
 2330-P

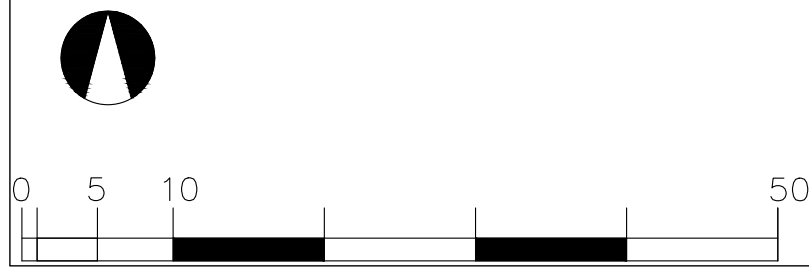

All site dimensions and levels to be verified by contractors and subcontractors on site prior to manufacture  
 Do not scale from this drawing  
 To be read in conjunction with all other drawings and contract documentation  
 Contractor to refer to all relevant consultants and engineers drawings throughout the course of the works  
 All works to comply to local authority requirements  
 Any errors, dimensional discrepancies or omissions to be reported to Studio Rinaldi Ltd. prior to manufacture  
 Drawing is for design intent only

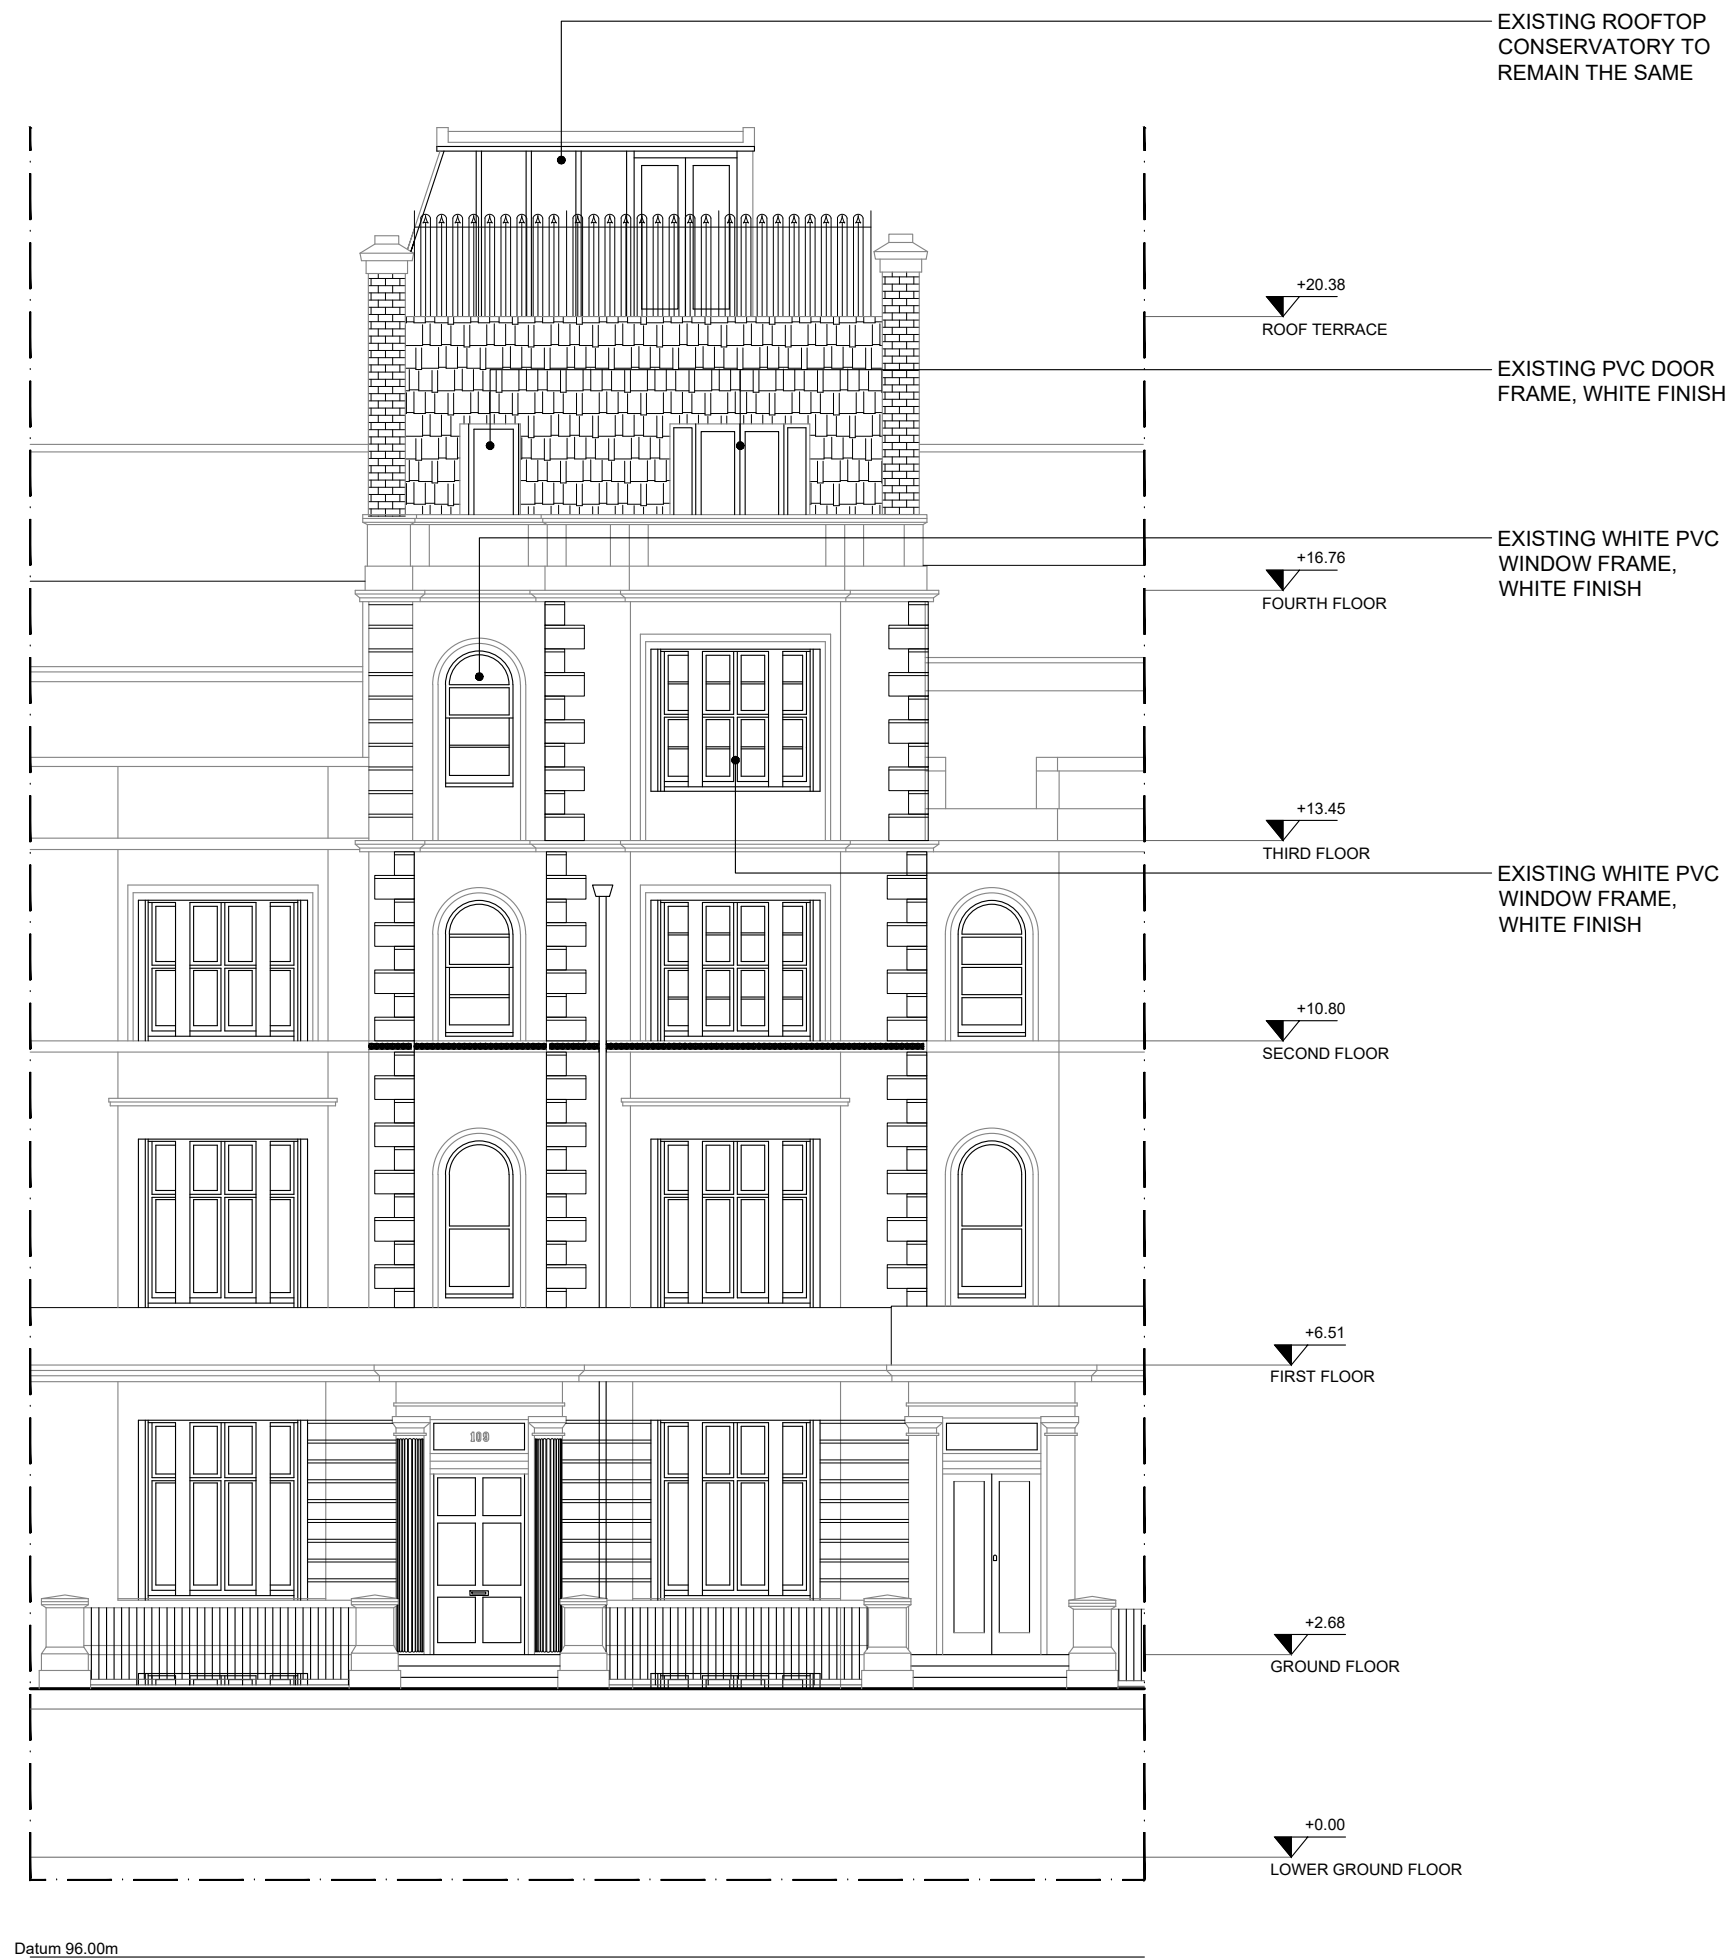

**EXISTING FRONT STREET ELEVATION**

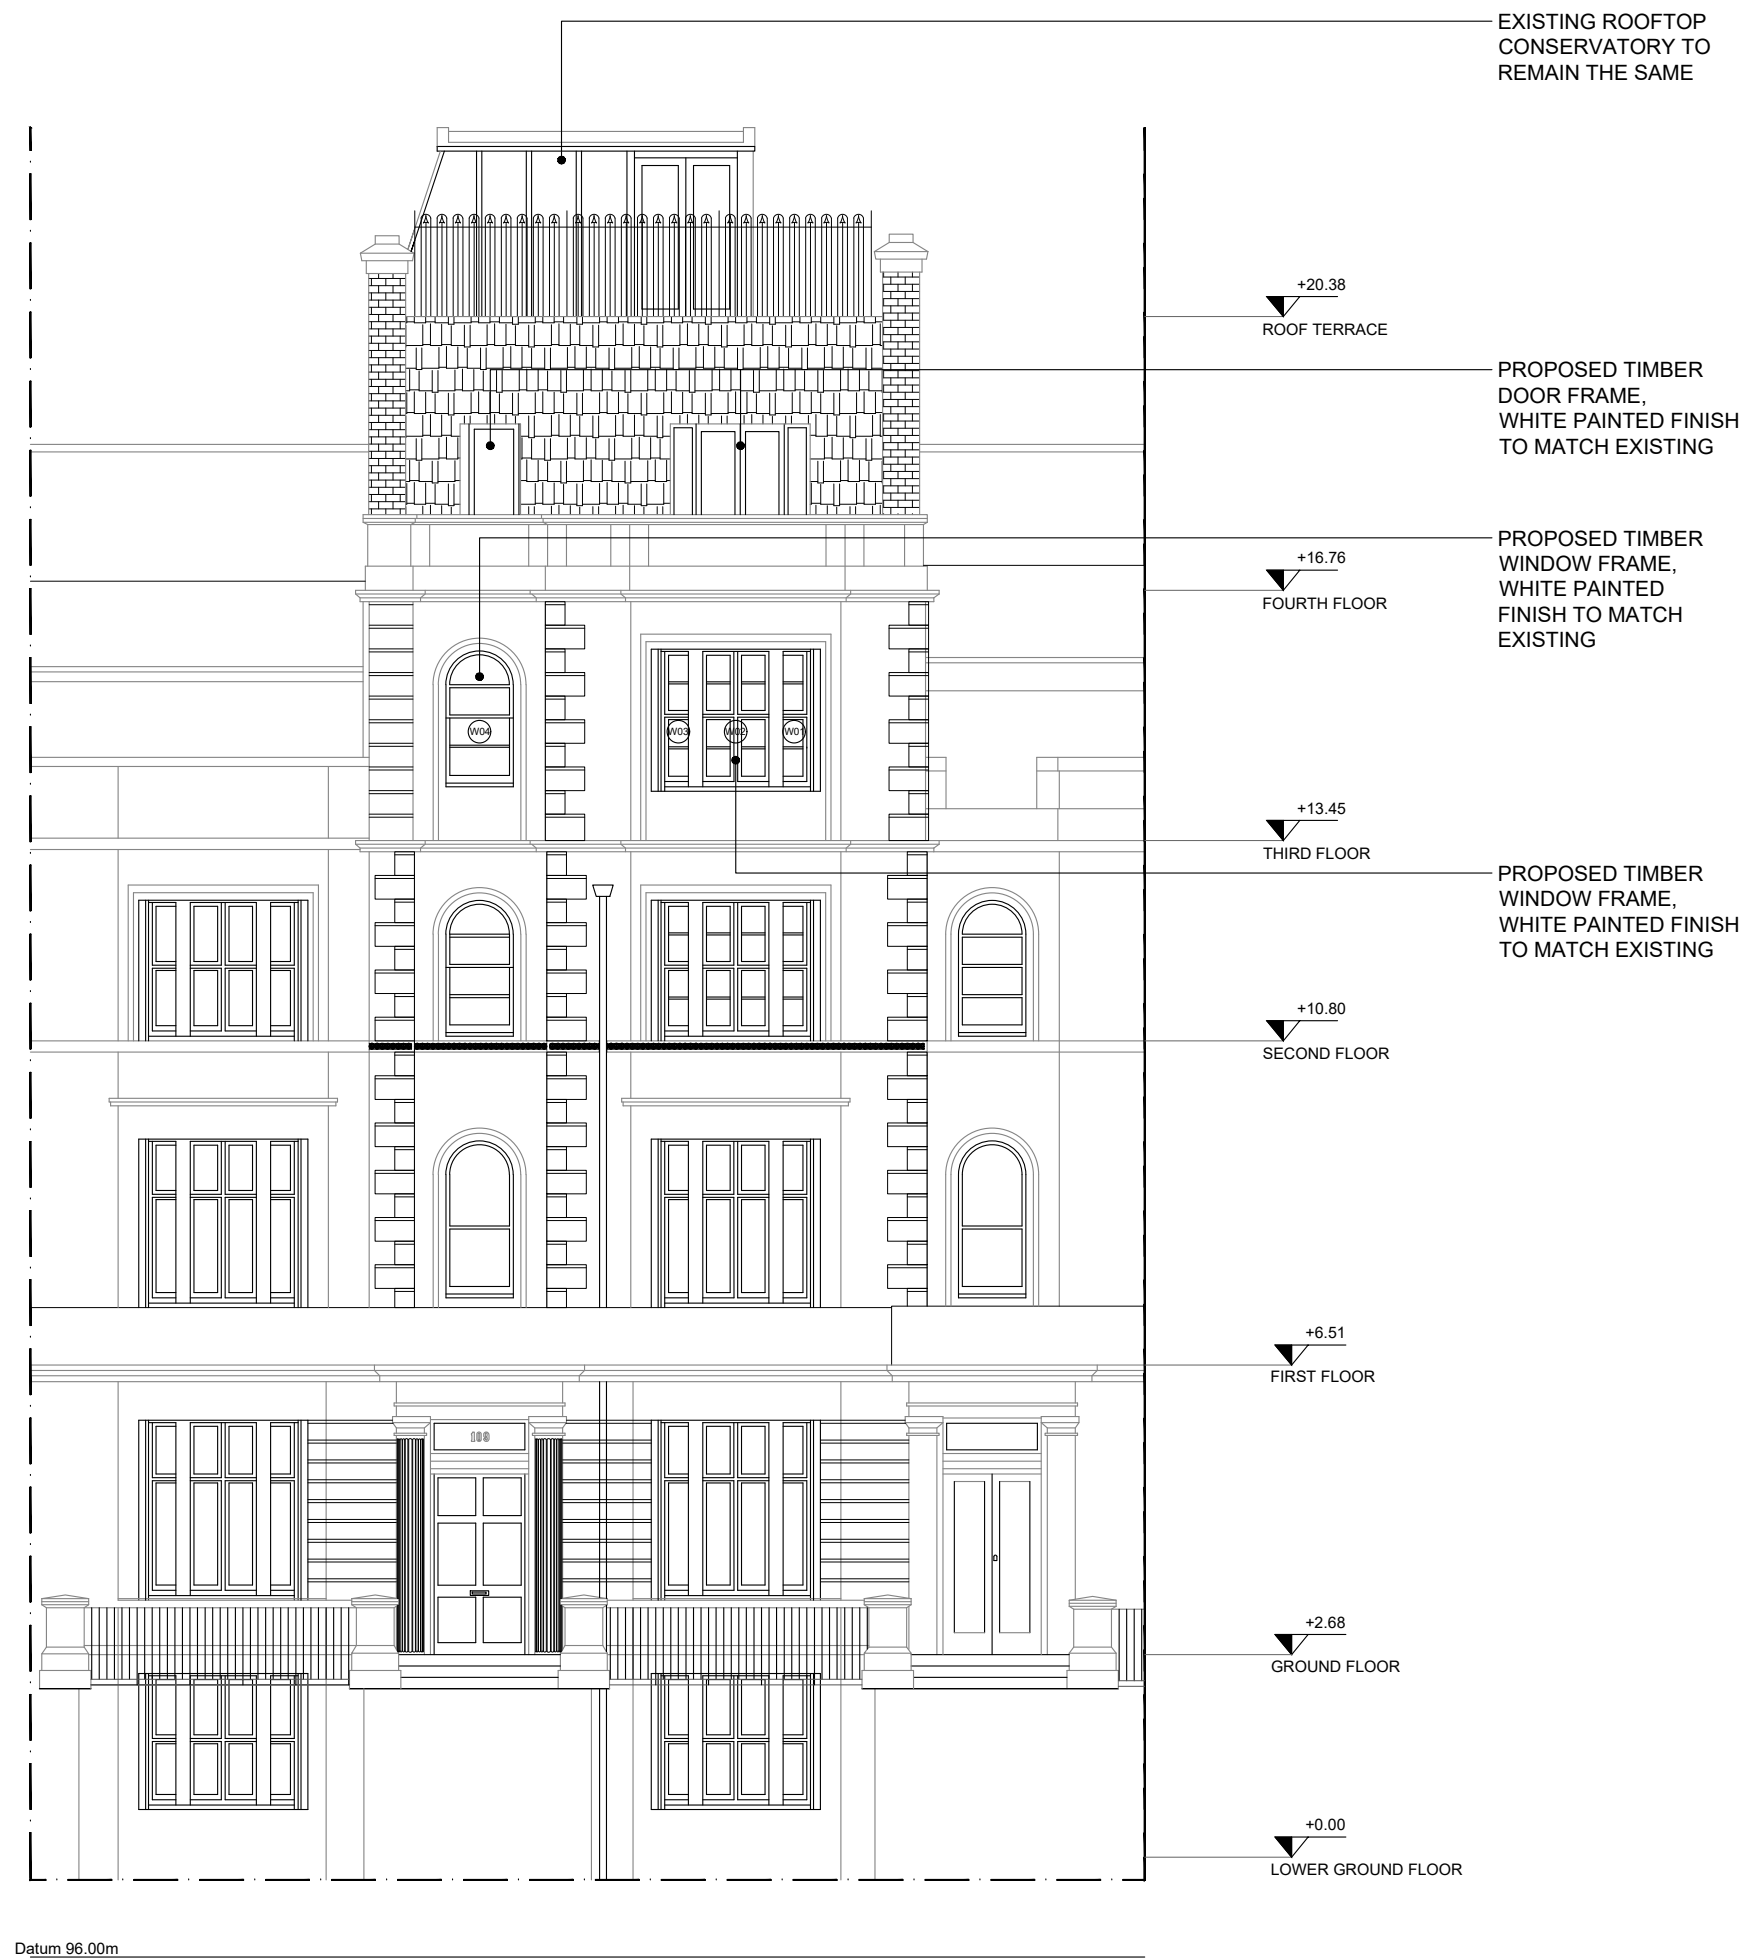

**PROPOSED FRONT STREET ELEVATION**

**EXISTING AND PROPOSED STREET ELEVATION**



**STUDIO RINALDI Ltd.**  
 SUITE 230, WORLDS END STUDIOS Ltd.  
 132-134 LOTS ROAD, CHELSEA, LONDON, UK SW10 0RJ  
 T: +44 (0)207 349 7133 WWW.RINALDIARCHITECTS.COM

**Revisions**

Rev.	Date.	Description

**109 GLOUCESTER TERRACE**  
 LONDON W2 6HU

Client  
 GUIDO AMPOLLINI

Job Title  
 109 GLOUCESTER TERRACE

Drawing Title  
 EXISTING AND PROPOSED FRONT STREET ELEVATION


Drawing Status  
 PLANNING

Drawn By.      Checked By.  
 ZA                  SR


Scale.            Date.  
 1:100 @ A2      FEB 2024

Drawing No.    Rev.  
 2330-P

All site dimensions and levels to be verified by contractors and subcontractors on site prior to manufacture  
 Do not scale from this drawing  
 To be read in conjunction with all other drawings and contract documentation  
 Contractor to refer to all relevant consultants and engineers drawings throughout the course of the works  
 All works to comply to local authority requirements  
 Any errors, dimensional discrepancies or omissions to be reported to Studio Rinaldi Ltd. prior to manufacture  
 Drawing is for design intent only

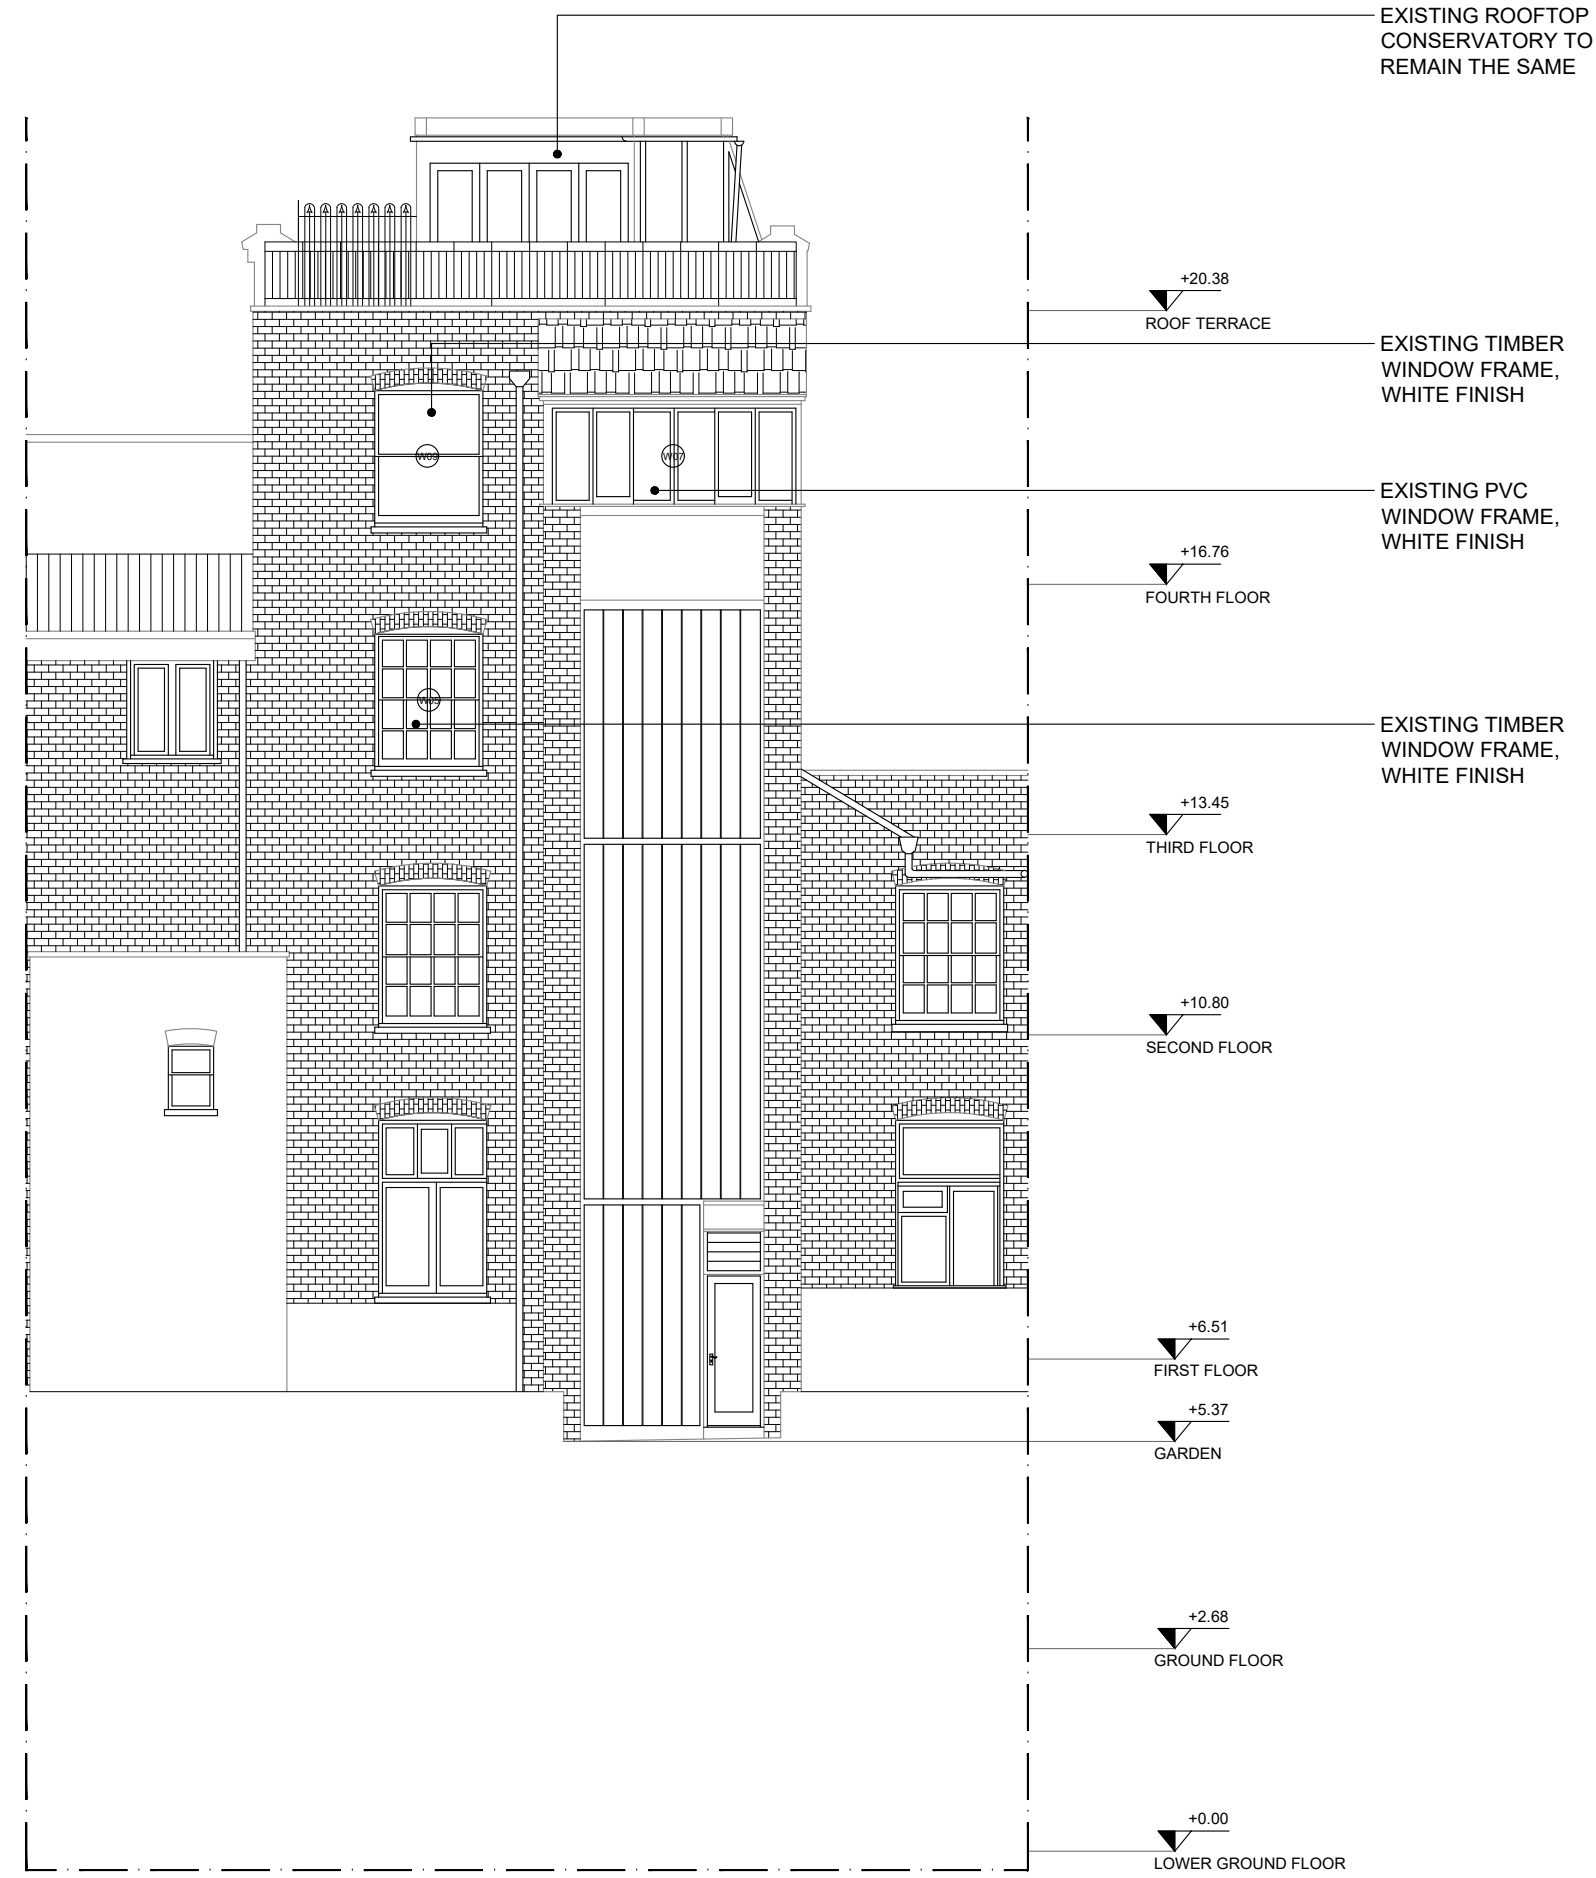

**EXISTING REAR ELEVATION**

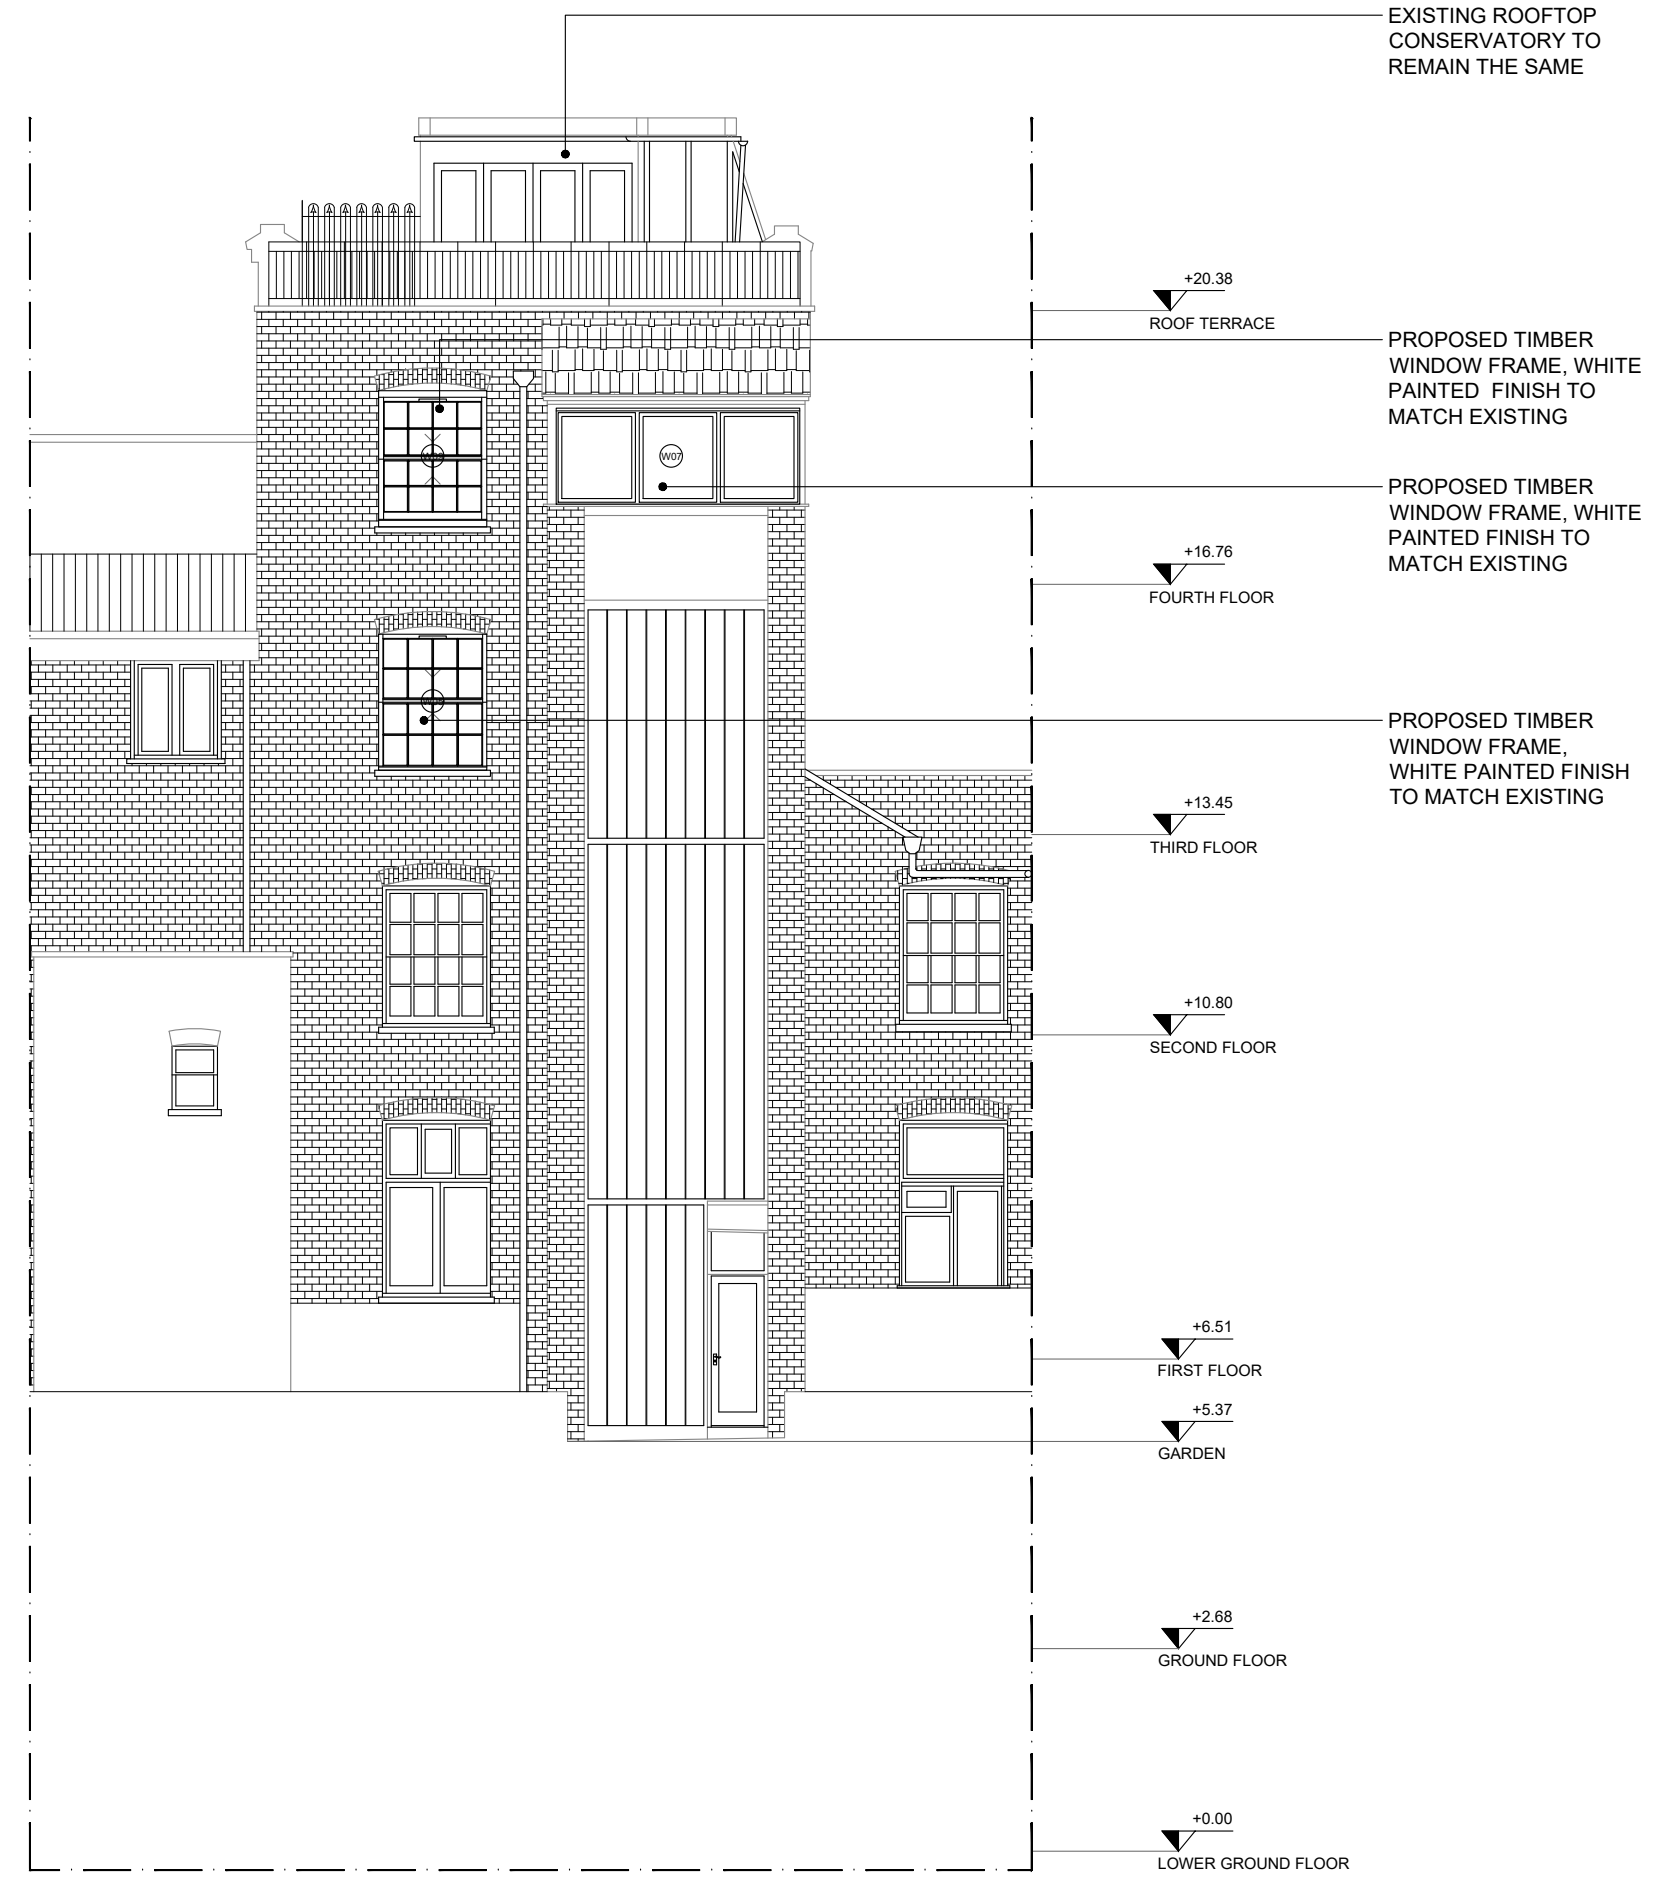

**PROPOSED REAR ELEVATION**

**EXISTING AND PROPOSED REAR ELEVATION**



**STUDIO RINALDI Ltd.**

SUITE 230, WORLDS END STUDIOS Ltd.  
 132-134 LOTS ROAD, CHELSEA, LONDON, UK SW10 0RJ  
 T. +44 (0)207 349 7133 WWW.RINALDIARCHITECTS.COM

**Revisions**

Rev.	Date	Description

**109 GLOUCESTER TERRACE**  
 LONDON W2 6HU

Client  
 GUIDO AMPOLLINI

Job Title  
 109 GLOUCESTER TERRACE

Drawing Title  
 EXISTING AND PROPOSED REAR ELEVATIONS


Drawing Status  
 PLANNING

Drawn By. Checked By.  
 ZA SR


Scale. Date.  
 1:100 @ A2 FEB 2024

Drawing No. Rev.  
 2330-P

All site dimensions and levels to be verified by contractors and subcontractors on site prior to manufacture  
 Do not scale from this drawing  
 To be read in conjunction with all other drawings and contract documentation  
 Contractor to refer to all relevant consultants and engineers drawings throughout the course of the works  
 All works to comply to local authority requirements  
 Any errors, dimensional discrepancies or omissions to be reported to Studio Rinaldi Ltd. prior to manufacture  
 Drawing is for design intent only

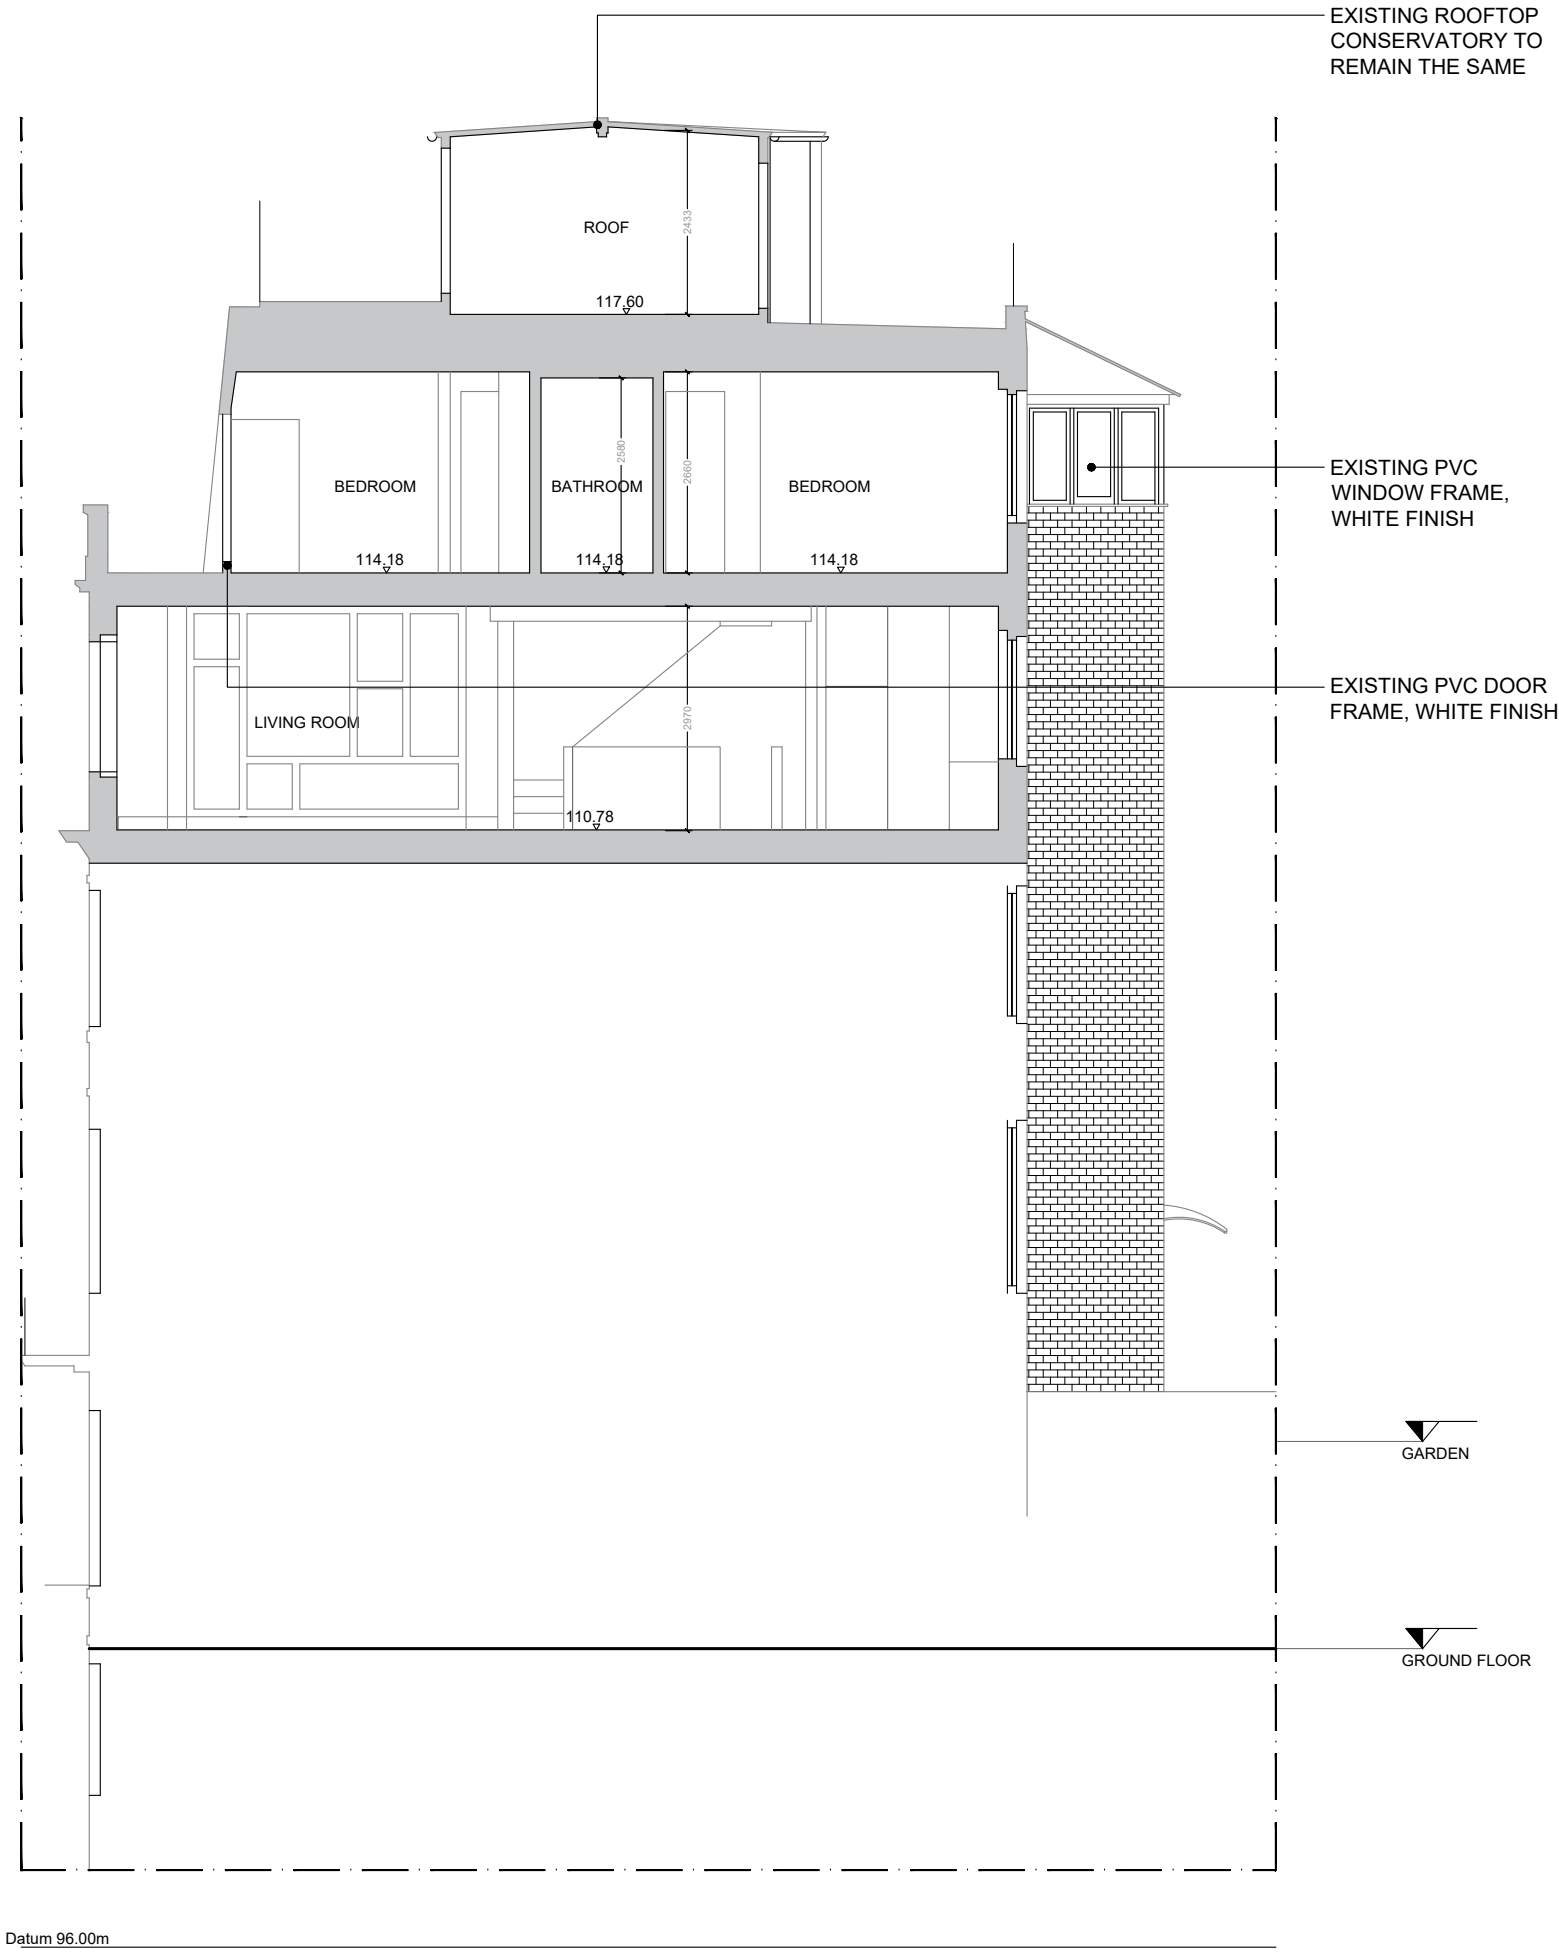

**EXISTING SECTION AA**

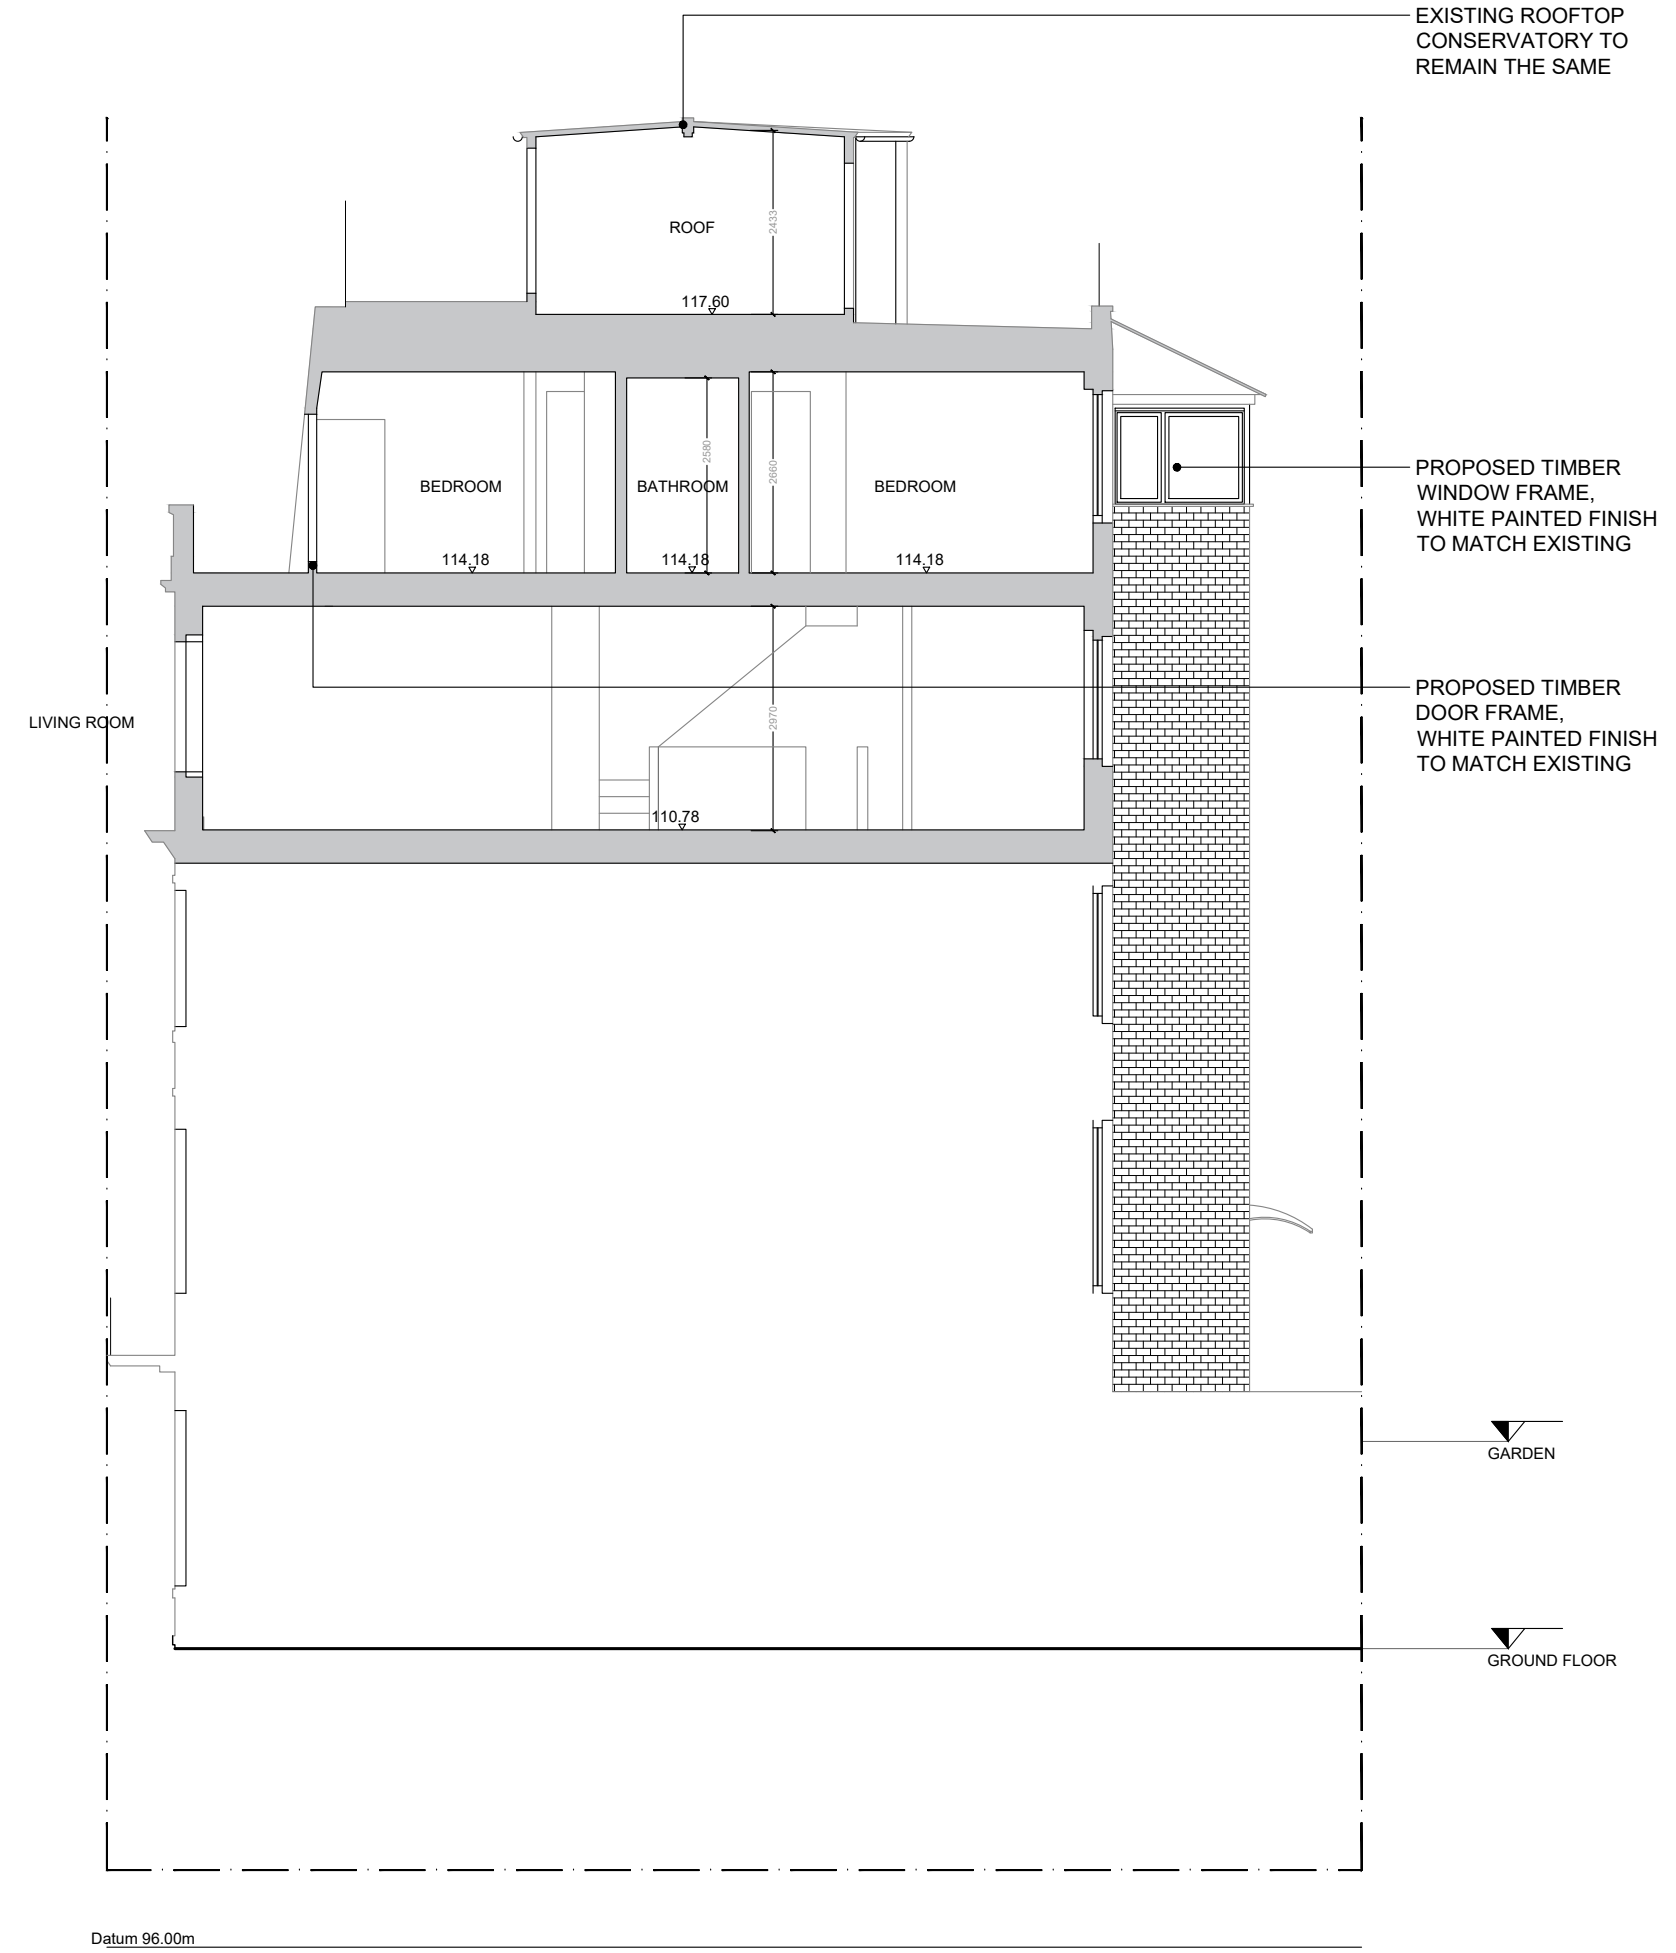

**PROPOSED SECTION AA**

**EXISTING AND PROPOSED SECTION AA**



**STUDIO RINALDI ltd.**

SUITE 230, WORLDS END STUDIOS Ltd.  
 132-134 LOTS ROAD, CHELSEA, LONDON, UK SW10 0RJ  
 T. +44 (0)207 349 7133 WWW.RINALDIARCHITECTS.COM

**Revisions**

Rev.	Date.	Description

**109 GLOUCESTER TERRACE  
 LONDON W2 6HU**

Client  
 GUIDO AMPOLLINI

Job Title  
 109 GLOUCESTER TERRACE

Drawing Title  
 EXISTING AND PROPOSED SECTION AA


Drawing Status  
 PLANNING

Drawn By.      Checked By.  
 ZA              SR


Scale.          Date.  
 1:100 @ A2      FEB 2024

Drawing No.    Rev.  
 2330-P


All site dimensions and levels to be verified by contractors and subcontractors on site prior to manufacture  
Do not scale from this drawing  
To be read in conjunction with all other drawings and contract documentation  
Contractor to refer to all relevant consultants and engineers drawings throughout the course of the works  
All works to comply to local authority requirements  
Any errors, dimensional discrepancies or omissions to be reported to Studio Rinaldi Ltd. prior to manufacture  
Drawing is for design intent only

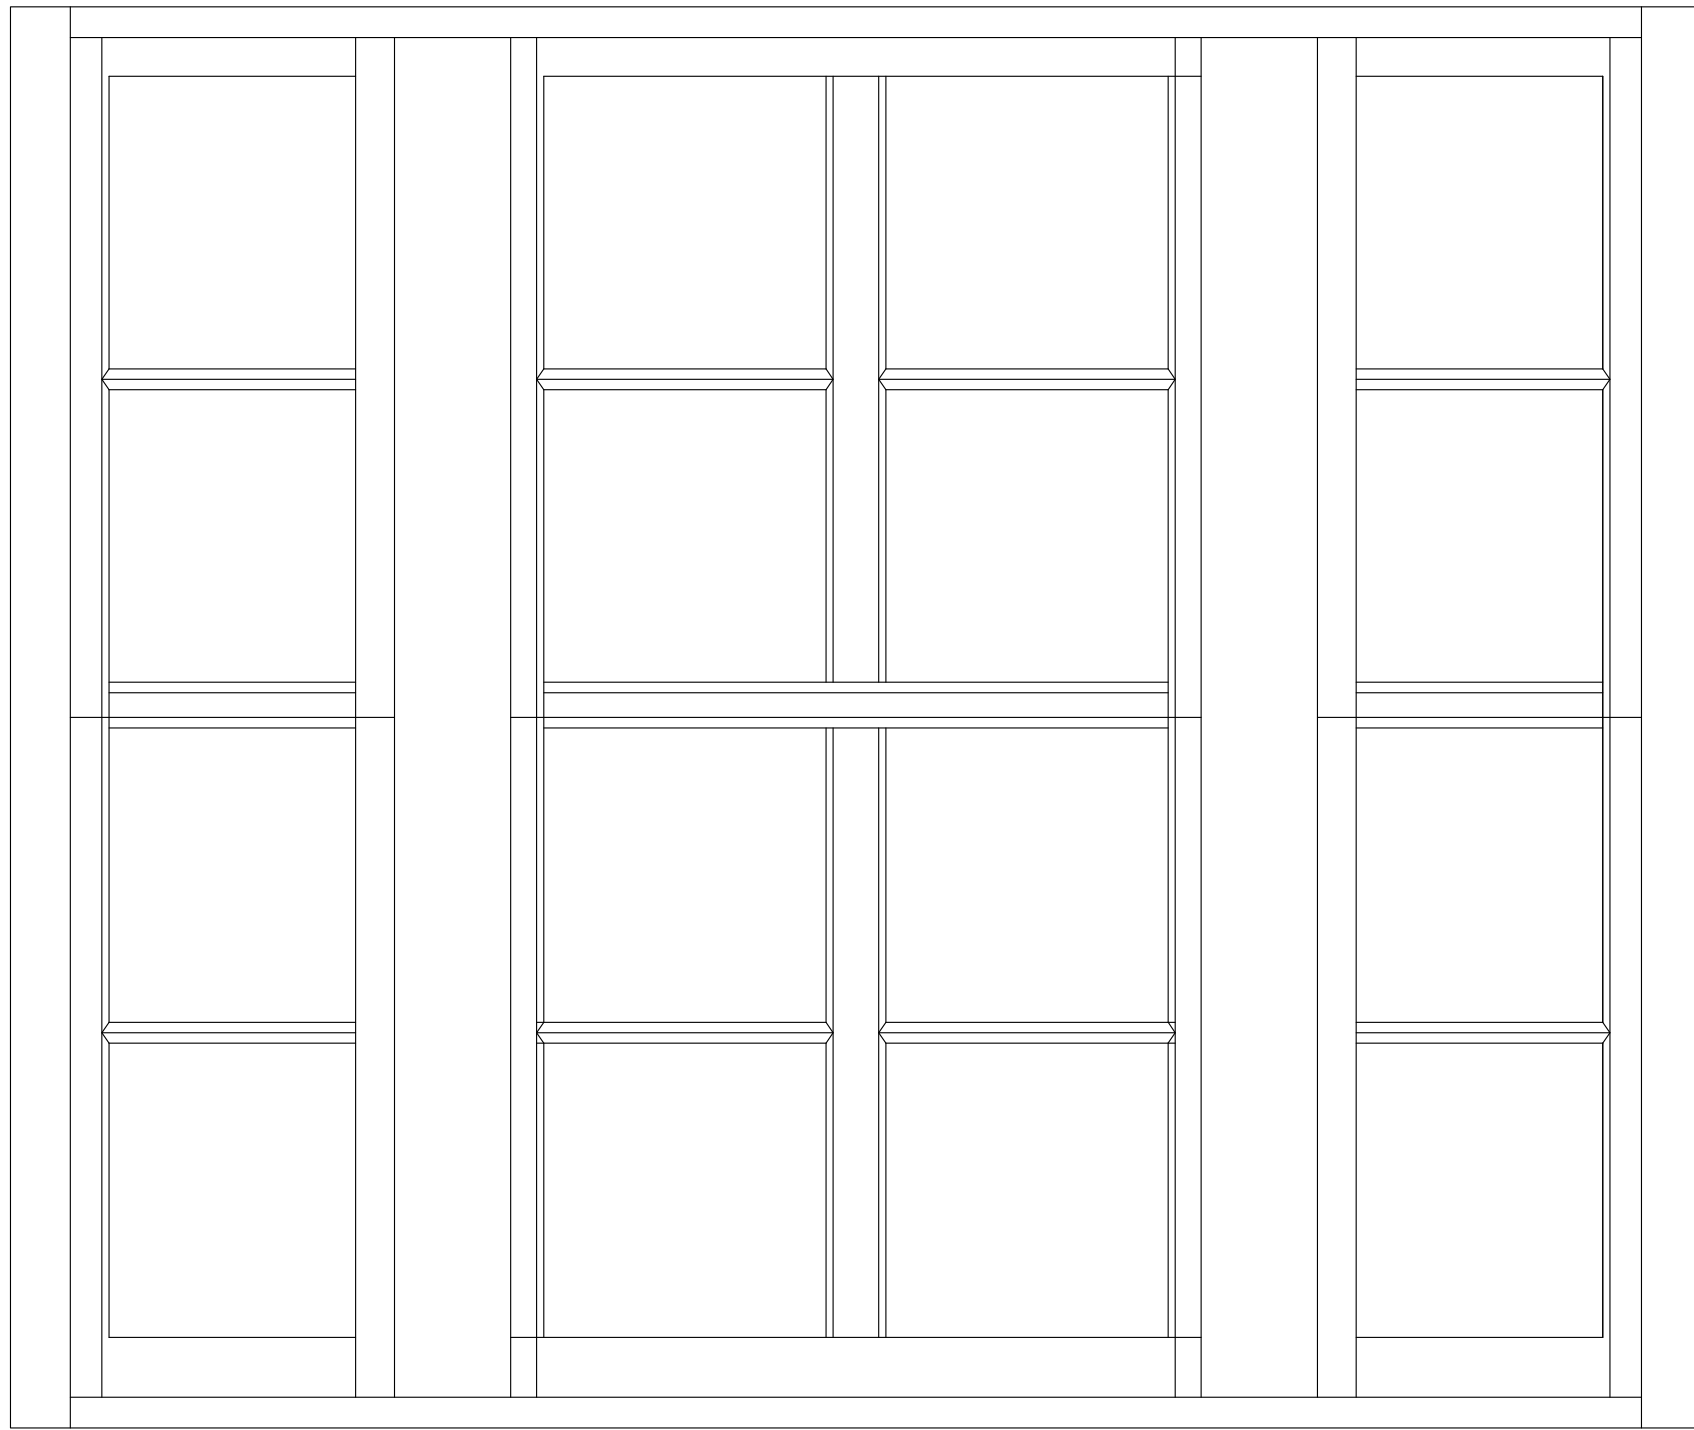

EXISTING PVC SINGLE GLAZED WINDOWS 01, 02 AND 03 ELEVATION - WHITE PAINT FINISH

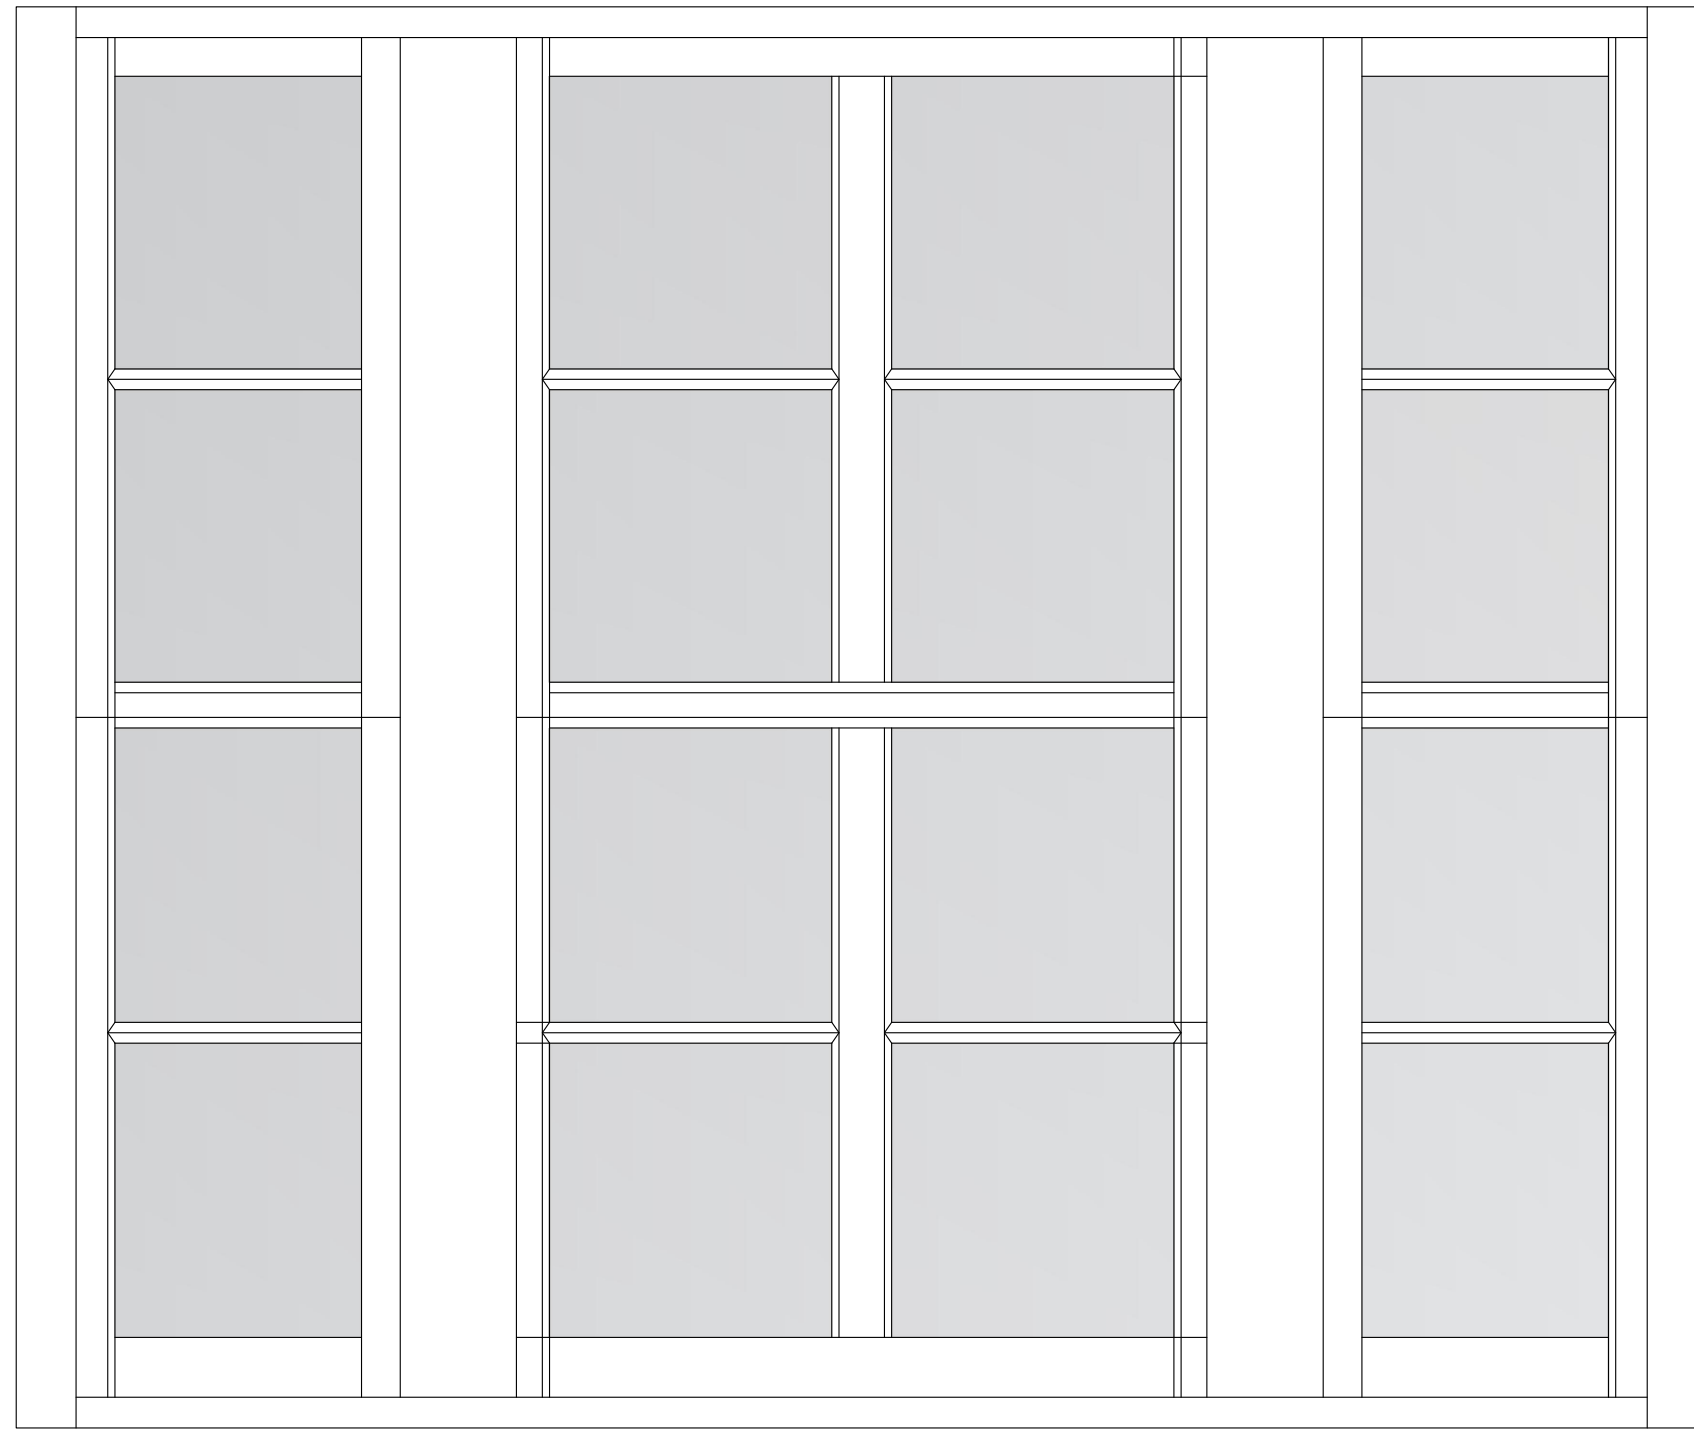


PROPOSED TIMBER HERITAGE DOUBLE GLAZED WINDOWS 01, 02 AND 03 ELEVATION - WHITE PAINT FINISH

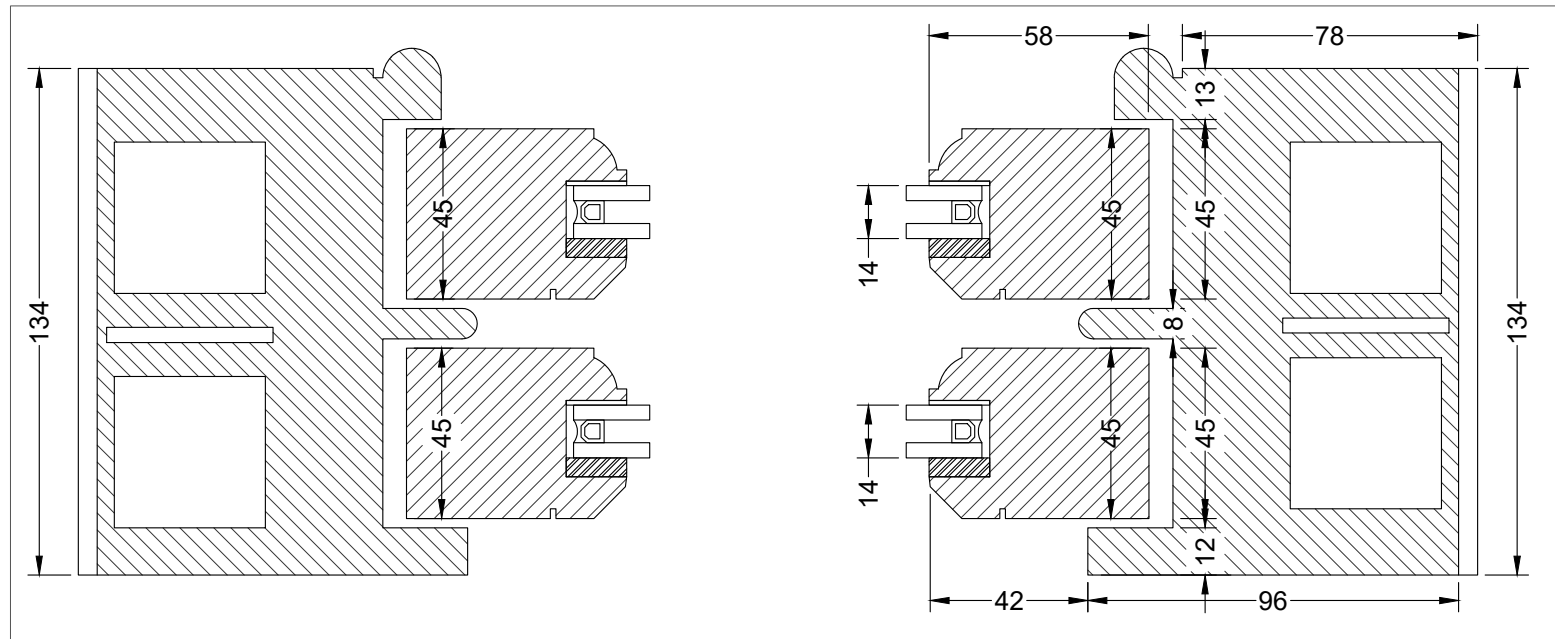

HORIZONTAL SECTION - SCALE 1:2

PROPOSED TYPICAL TIMBER HERITAGE DOUBLE GLAZED WINDOW DETAILS - WHITE PAINT FINISH

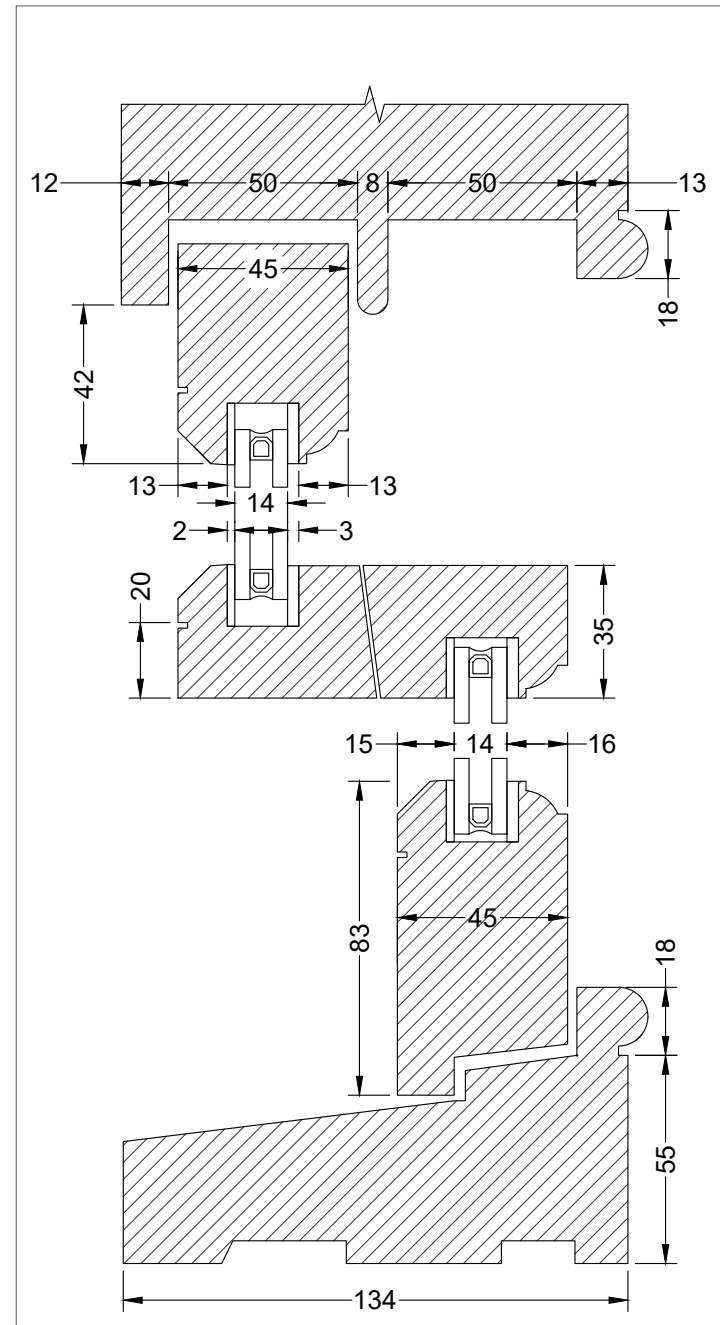

VERTICAL SECTION - SCALE 1:2

PROPOSED TYPICAL TIMBER HERITAGE DOUBLE GLAZED WINDOW DETAILS - WHITE PAINT FINISH

PROPOSED WINDOW 01, 02, 03 DETAIL (LIVING ROOM A02)  
EXISTING AND PROPOSED WINDOW 01, 02, 03 ELEVATION (LIVING ROOM A02)



**STUDIO RINALDI Ltd.**

SUITE 230, WORLDS END STUDIOS Ltd.  
132-134 LOTS ROAD, CHELSEA, LONDON, UK SW10 0RJ  
T. +44 (0)207 349 7133 WWW.RINALDIARCHITECTS.COM

Revisions

Rev.	Date	Description

**109 GLOUCESTER TERRACE  
LONDON W2 6HU**

Client  
GUIDO AMPOLLINI

Job Title  
109 GLOUCESTER TERRACE

Drawing Title  
EXISTING & PROPOSED WINDOW  
01, 02 AND 03 ELEVATION &  
PROPOSED WINDOW DETAIL


Drawing Status  
PLANNING

Drawn By.      Checked By.  
ZA              SR


Scale.              Date.  
1:10 @ A2      FEB 2024

Drawing No.      Rev.  
2330-P


All site dimensions and levels to be verified by contractors and subcontractors on site prior to manufacture  
 Do not scale from this drawing  
 To be read in conjunction with all other drawings and contract documentation  
 Contractor to refer to all relevant consultants and engineers drawings throughout the course of the works  
 All works to comply to local authority requirements  
 Any errors, dimensional discrepancies or omissions to be reported to Studio Rinaldi Ltd. prior to manufacture  
 Drawing is for design intent only

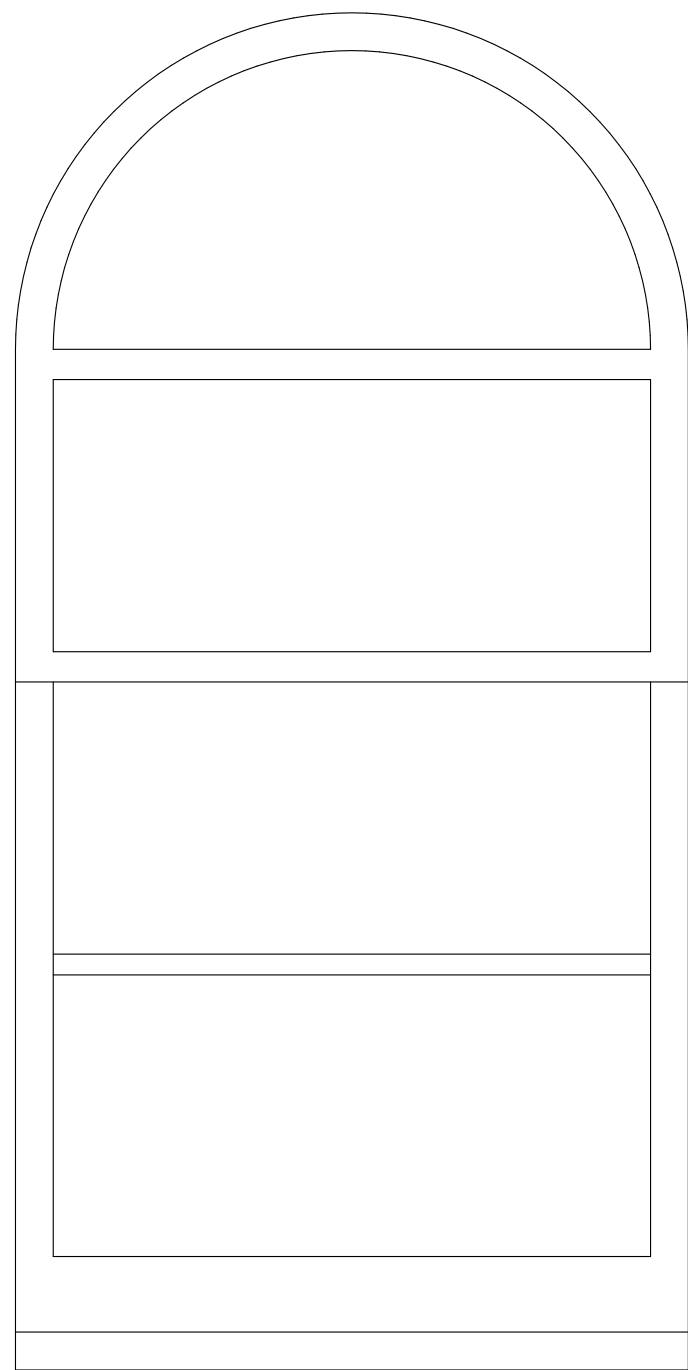

EXISTING PVC SINGLE GLAZED WINDOW 04 ELEVATION - WHITE PAINT FINISH

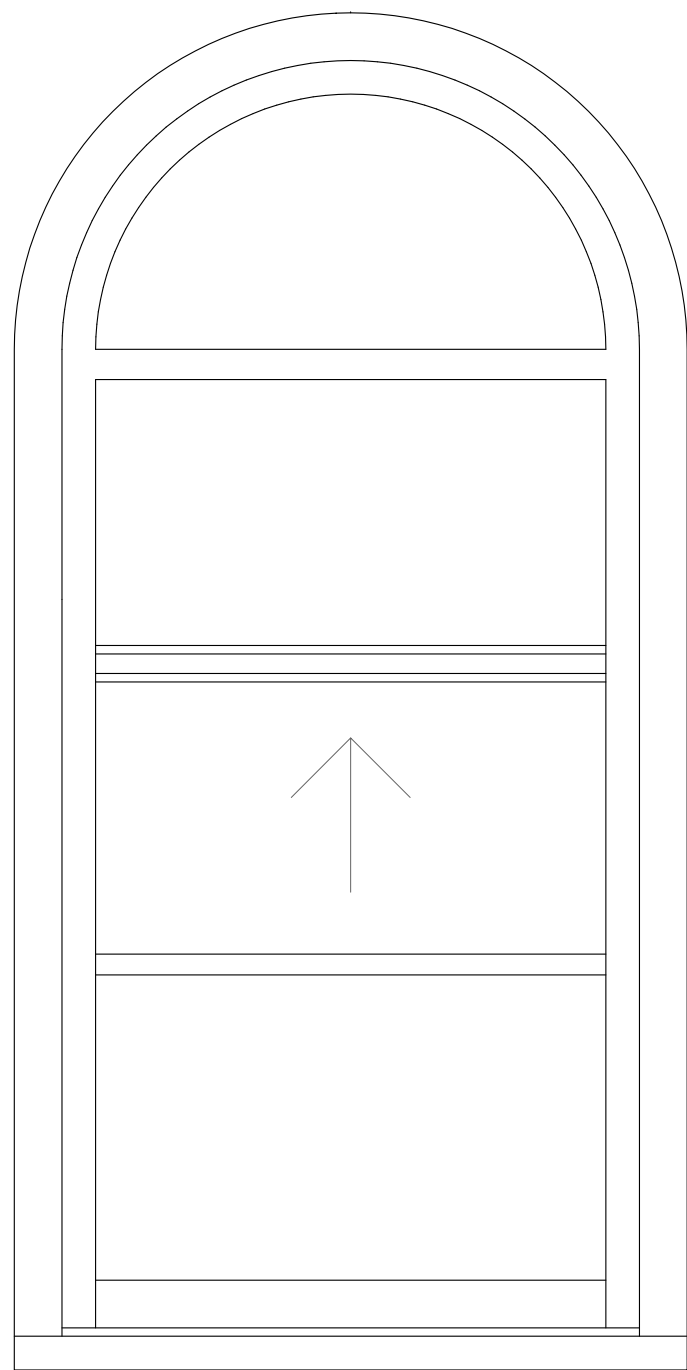


PROPOSED TIMBER HERITAGE DOUBLE GLAZED WINDOWS 04 ELEVATION - WHITE PAINT FINISH

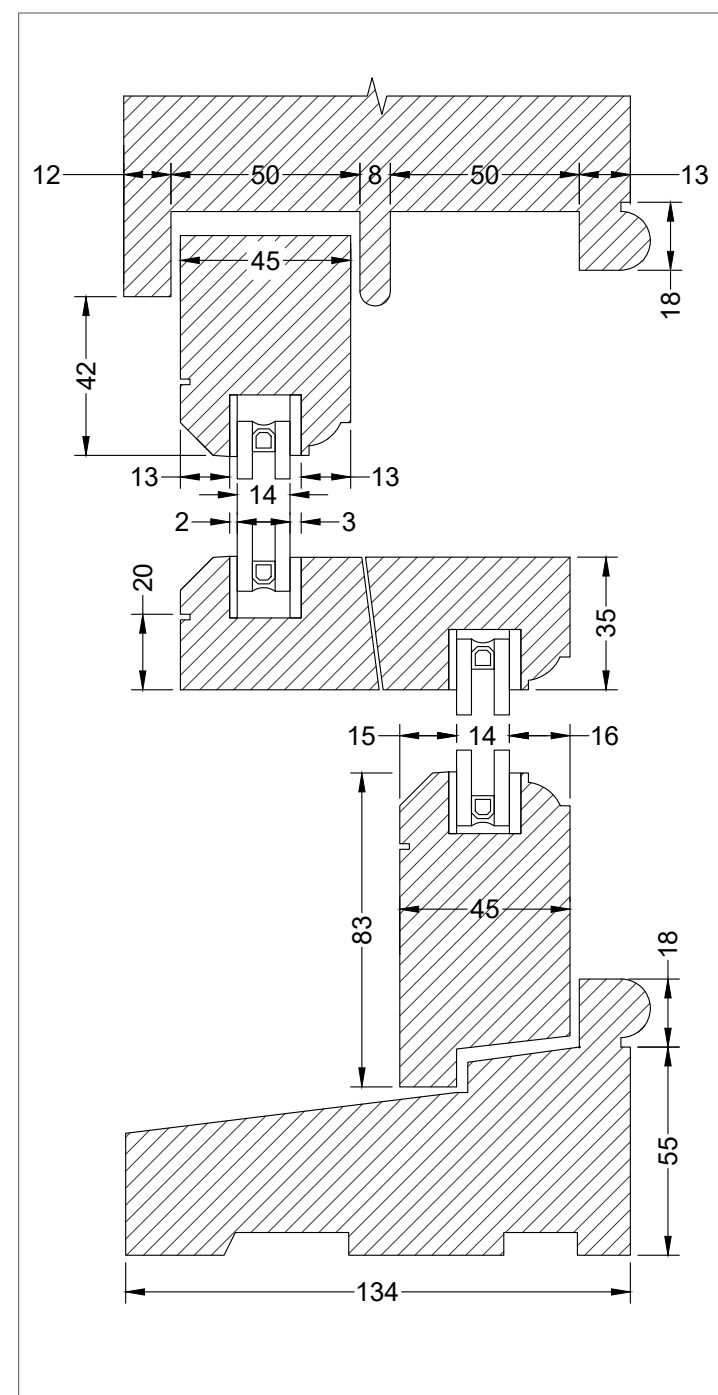

VERTICAL SECTION - SCALE 1:2

PROPOSED TYPICAL TIMBER HERITAGE DOUBLE GLAZED WINDOW DETAILS - WHITE PAINT FINISH

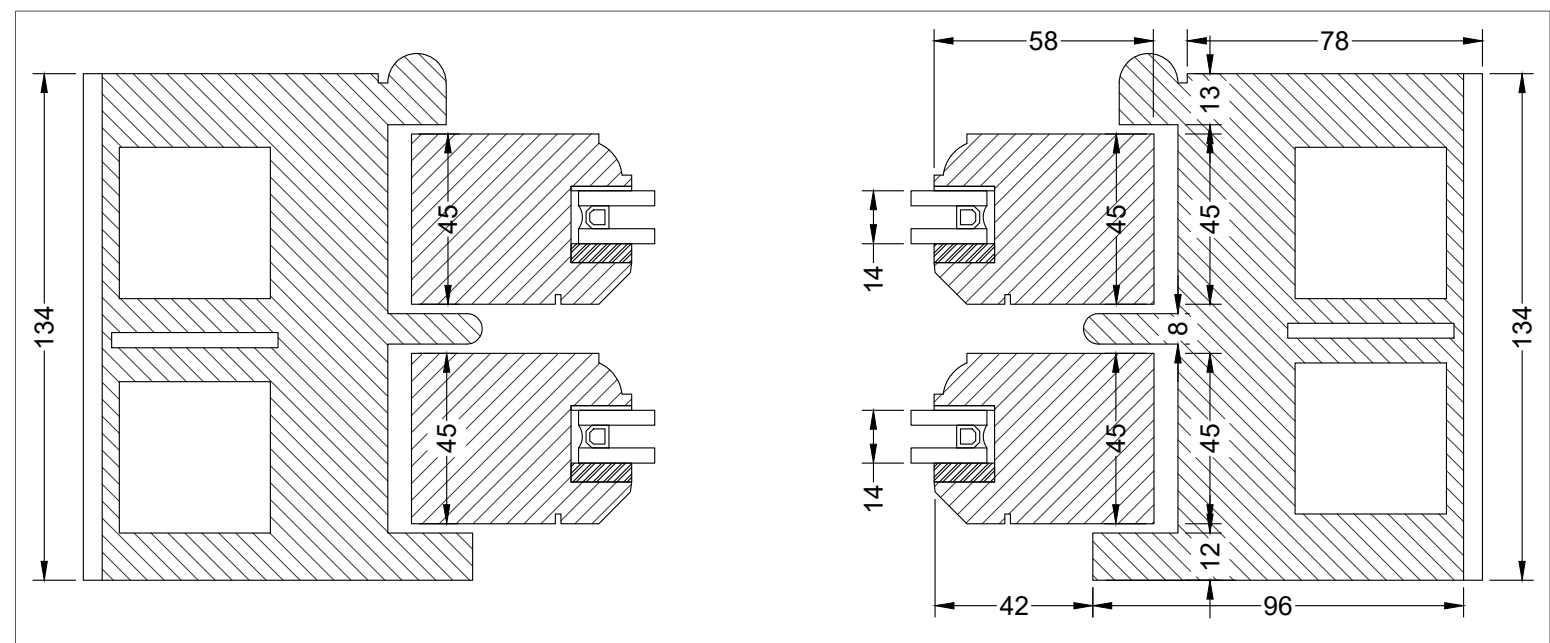

HORIZONTAL SECTION - SCALE 1:2

PROPOSED TYPICAL TIMBER HERITAGE DOUBLE GLAZED WINDOW DETAILS - WHITE PAINT FINISH

PROPOSED WINDOW 04 DETAIL (LIVING ROOM A02)  
 EXISTING AND PROPOSED WINDOW 04 ELEVATION (LIVING ROOM A02)



**STUDIO RINALDI Ltd.**

SUITE 230, WORLDS END STUDIOS Ltd.  
 132-134 LOTS ROAD, CHELSEA, LONDON, UK SW10 0RJ  
 T. +44 (0)207 349 7133 WWW.RINALDIARCHITECTS.COM

**Revisions**

Rev.	Date.	Description

**109 GLOUCESTER TERRACE**  
 LONDON W2 6HU

Client  
 GUIDO AMPOLLINI

Job Title  
 109 GLOUCESTER TERRACE

Drawing Title  
 EXISTING & PROPOSED WINDOW 04 ELEVATION & PROPOSED WINDOW DETAIL

Drawing Status  
 PLANNING


Drawn By. Checked By.  
 ZA SR

Scale. Date.  
 1:10 @ A2 FEB 2024


Drawing No. Rev.  
 2330-P




All site dimensions and levels to be verified by contractors and subcontractors on site prior to manufacture  
 Do not scale from this drawing  
 To be read in conjunction with all other drawings and contract documentation  
 Contractor to refer to all relevant consultants and engineers drawings throughout the course of the works  
 All works to comply to local authority requirements  
 Any errors, dimensional discrepancies or omissions to be reported to Studio Rinaldi Ltd. prior to manufacture  
 Drawing is for design intent only

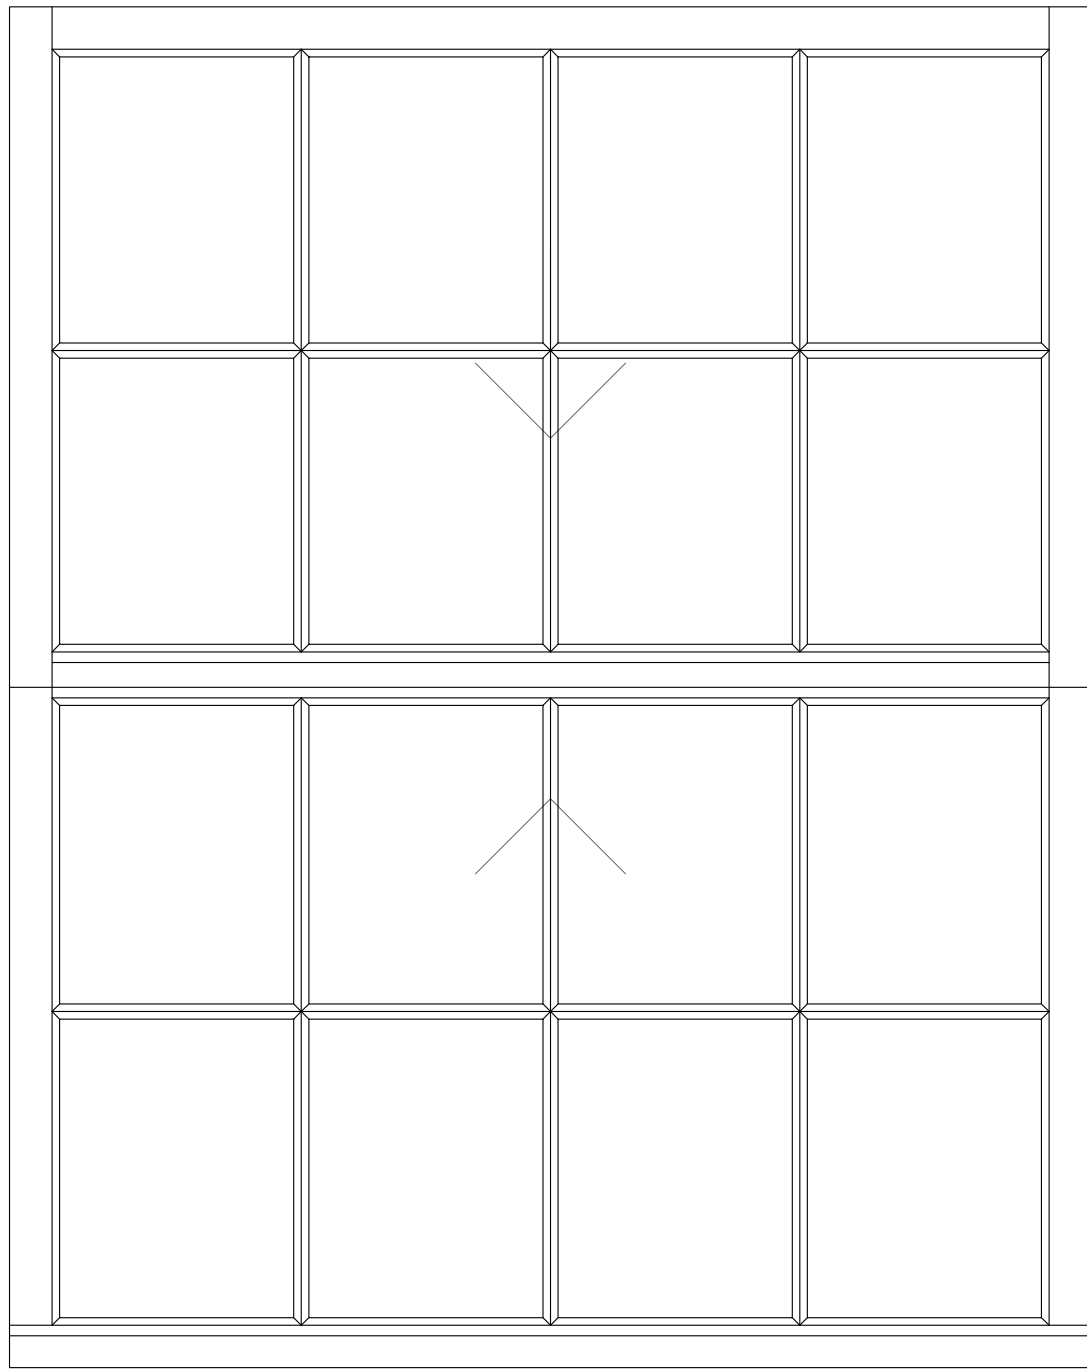

EXISTING TIMBER SINGLE GLAZED WINDOW 05 DETAILS - WHITE PAINT FINISH

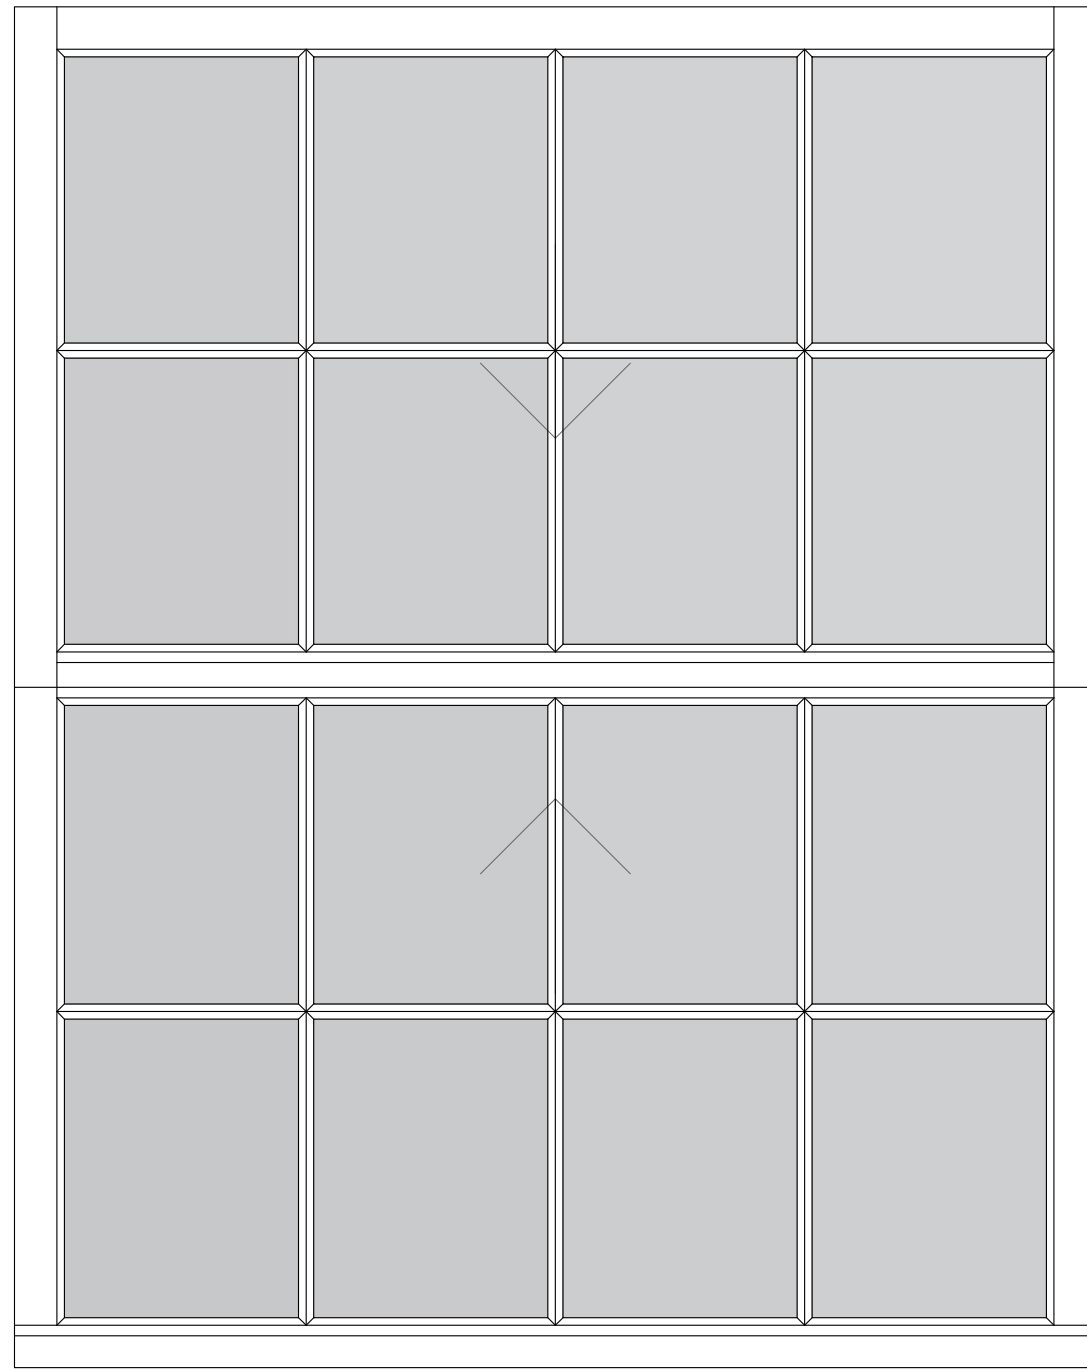


PROPOSED TIMBER HERITAGE DOUBLE GLAZED WINDOW 05 ELEVATION - WHITE PAINT FINISH

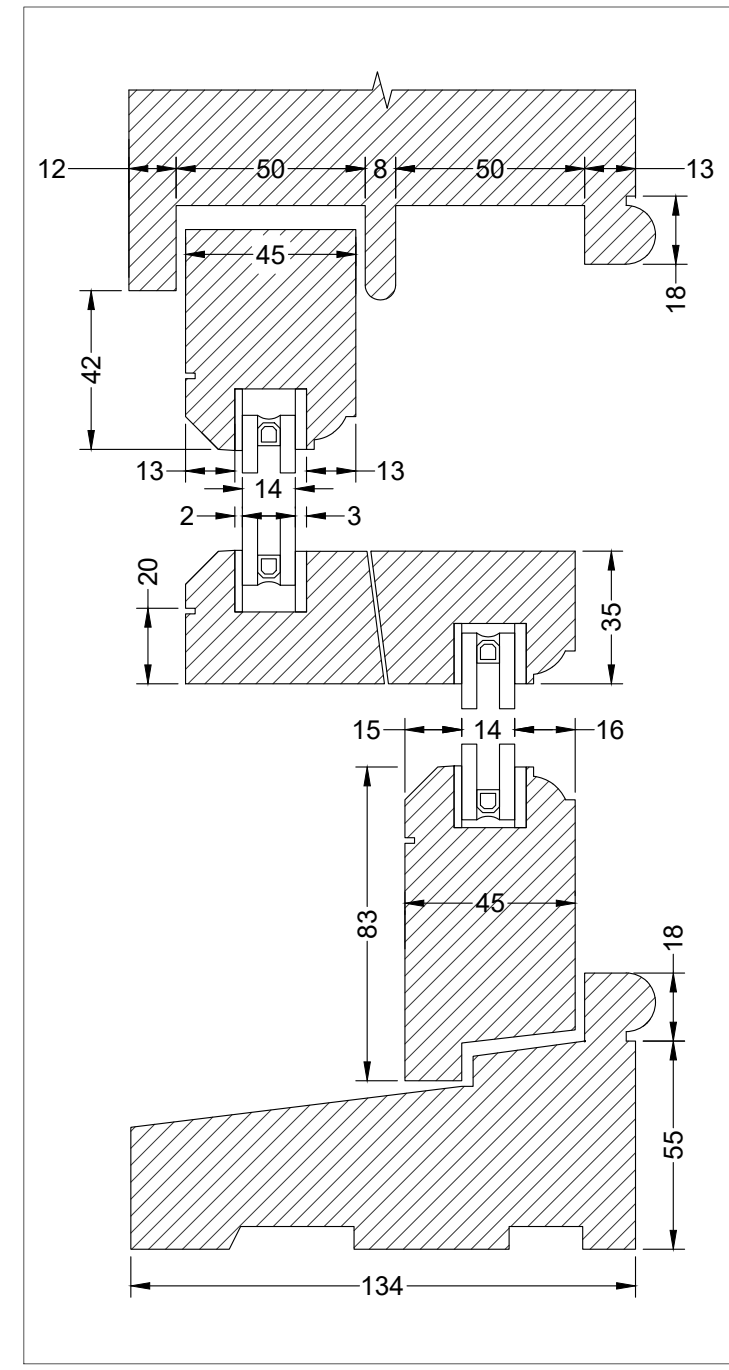

VERTICAL SECTION - SCALE 1:2

PROPOSED TYPICAL TIMBER HERITAGE DOUBLE GLAZED WINDOW DETAILS - WHITE PAINT FINISH

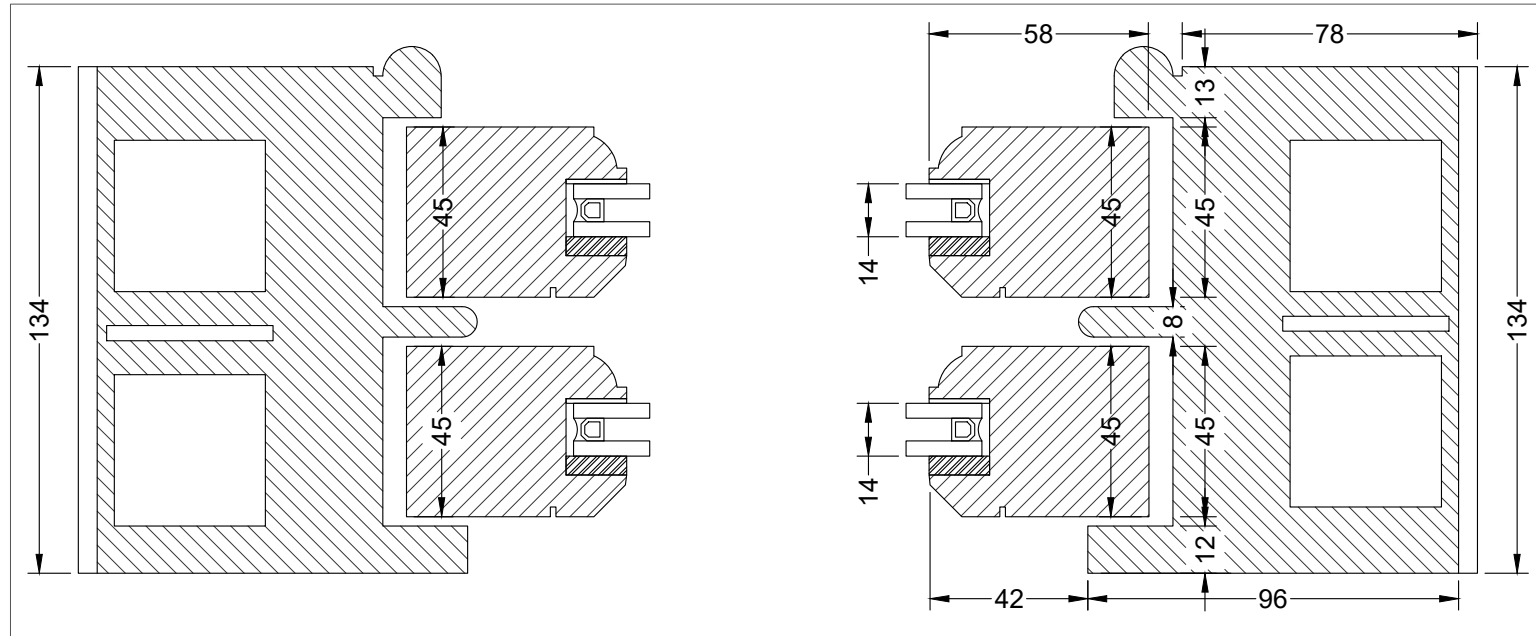

HORIZONTAL SECTION - SCALE 1:2

PROPOSED TYPICAL TIMBER HERITAGE DOUBLE GLAZED WINDOW DETAILS - WHITE PAINT FINISH

PROPOSED WINDOW 05 DETAIL (KITCHEN A03)  
 EXISTING AND PROPOSED WINDOW 05 ELEVATION (KITCHEN A03)



**STUDIO RINALDI Ltd.**

SUITE 230, WORLDS END STUDIOS Ltd.  
 132-134 LOTS ROAD, CHELSEA, LONDON, UK SW10 0RJ  
 T. +44 (0)207 349 7133 WWW.RINALDIARCHITECTS.COM

Revisions

Rev.	Date	Description

**109 GLOUCESTER TERRACE**  
 LONDON W2 6HU

Client  
 GUIDO AMPOLLINI

Job Title  
 109 GLOUCESTER TERRACE

Drawing Title  
 EXISTING & PROPOSED WINDOW 05  
 ELEVATION & PROPOSED WINDOW  
 DETAIL


Drawing Status  
 PLANNING

Drawn By. Checked By.  
 ZA SR


Scale. Date.  
 1:10 @ A2 FEB 2024

Drawing No. Rev.  
 2330-P

All site dimensions and levels to be verified by contractors and subcontractors on site prior to manufacture  
 Do not scale from this drawing  
 To be read in conjunction with all other drawings and contract documentation  
 Contractor to refer to all relevant consultants and engineers drawings throughout the course of the works  
 All works to comply to local authority requirements  
 Any errors, dimensional discrepancies or omissions to be reported to Studio Rinaldi Ltd. prior to manufacture  
 Drawing is for design intent only

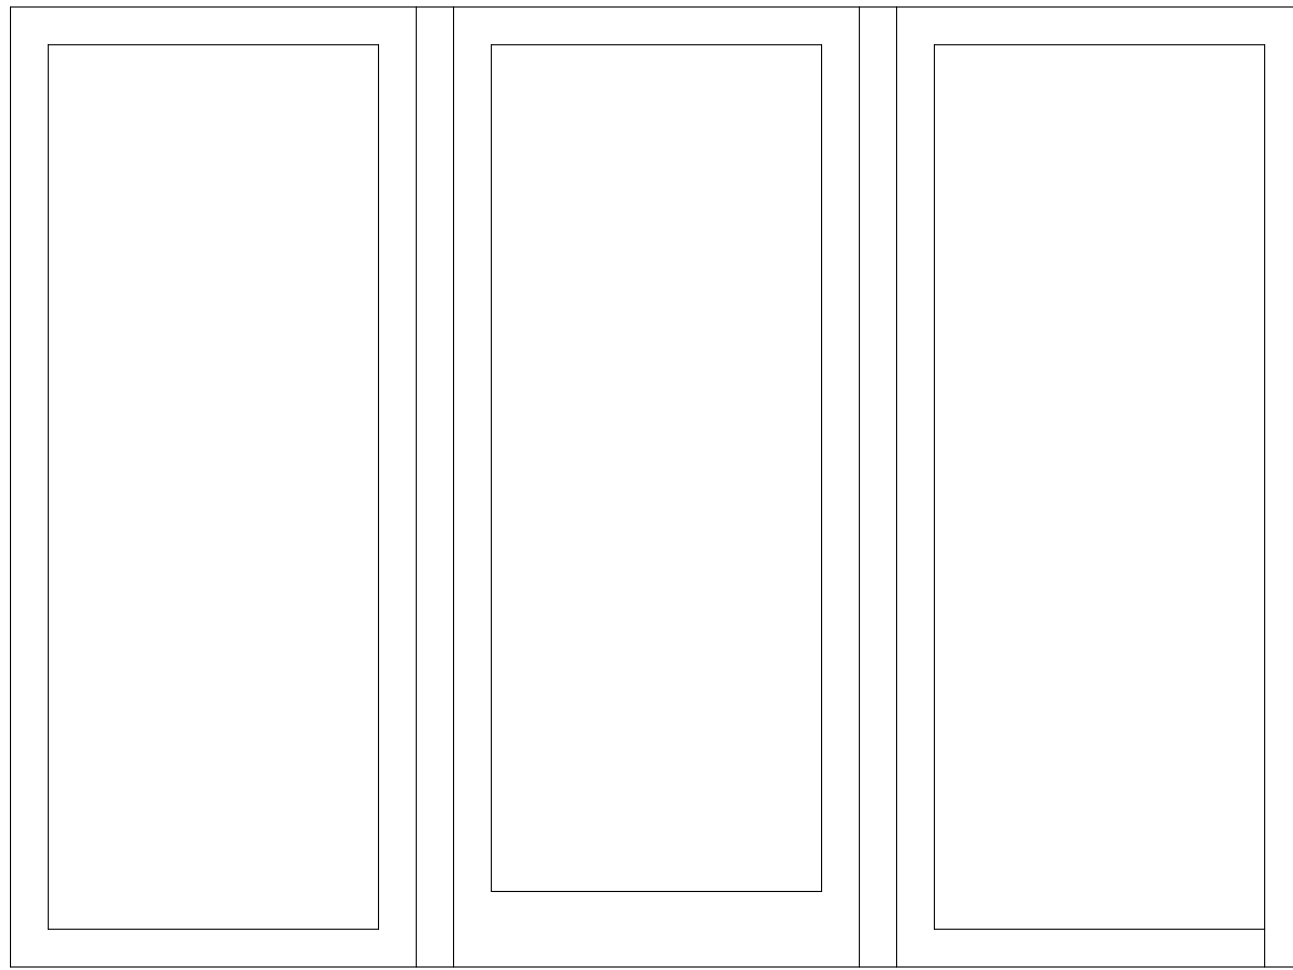


EXISTING PVC SINGLE GLAZED WINDOW 06 / 08 ELEVATION - WHITE PAINT FINISH

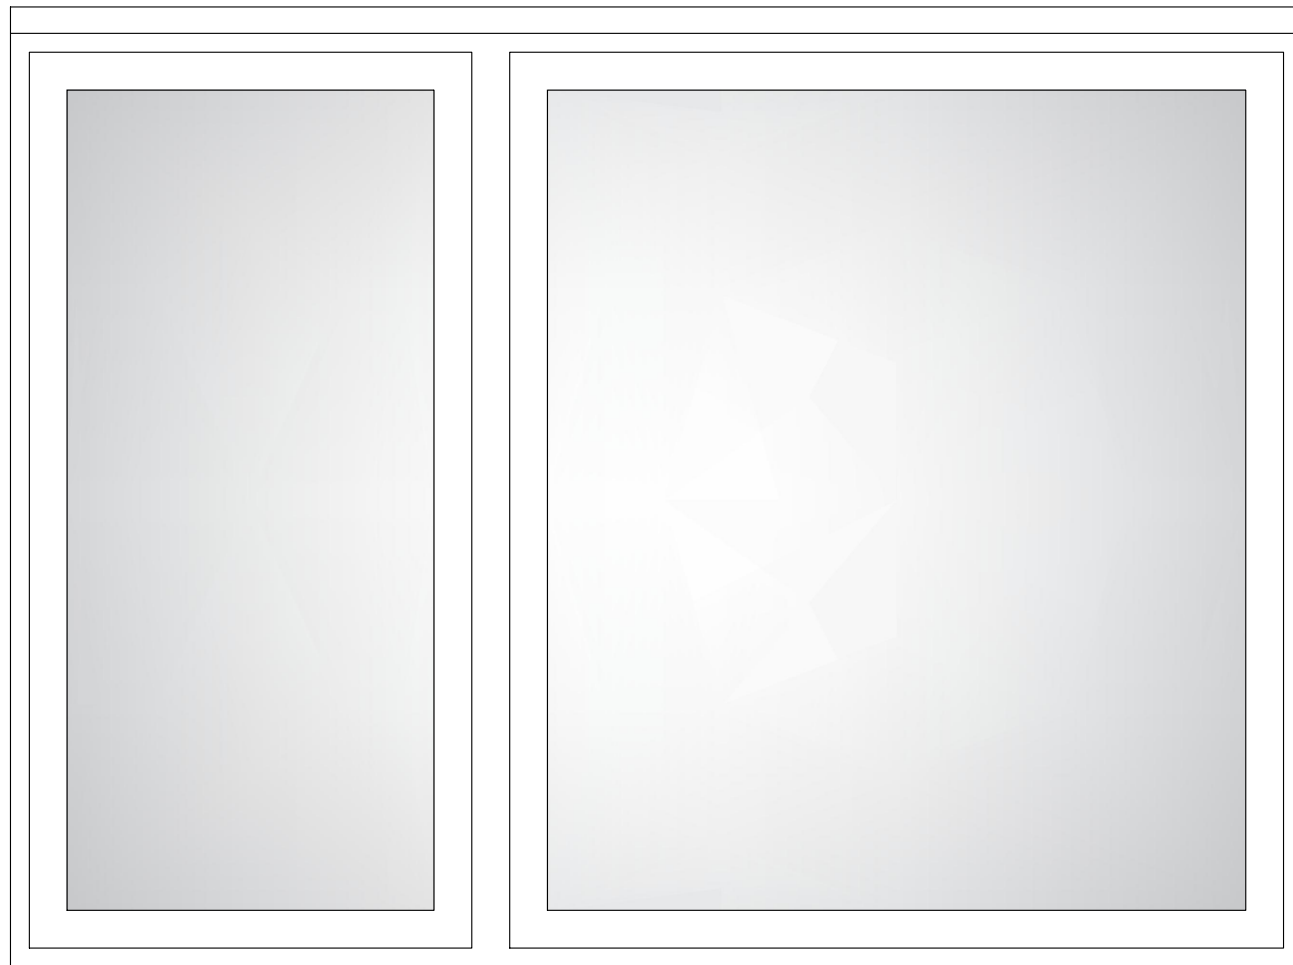


PROPOSED TIMBER HERITAGE DOUBLE GLAZED WINDOW 06 / 08 ELEVATION - WHITE PAINT FINISH

PROPOSED WINDOW 06, 08 DETAIL (BEDROOM A08)  
 EXISTING AND PROPOSED WINDOW 06, 08 ELEVATION (BEDROOM A08)

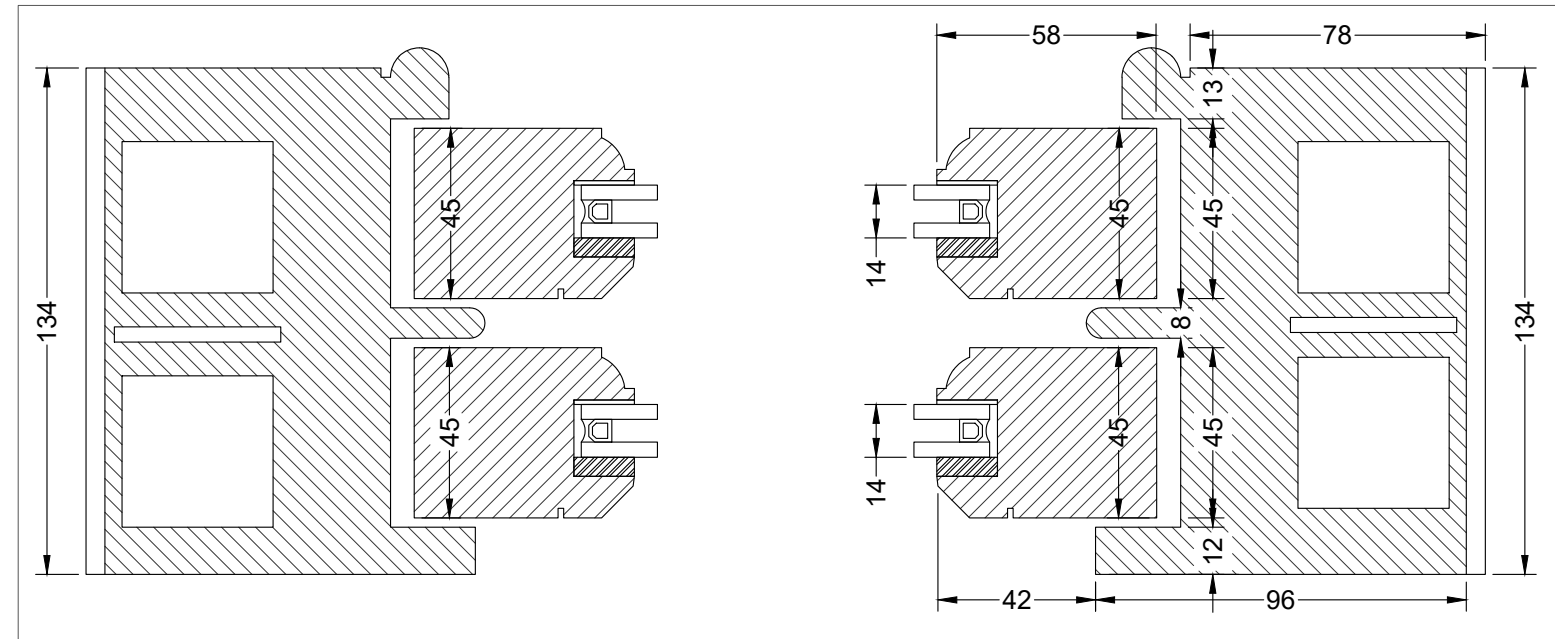

HORIZONTAL SECTION - SCALE 1:2

PROPOSED TYPICAL TIMBER HERITAGE DOUBLE GLAZED WINDOW DETAILS - WHITE PAINT FINISH

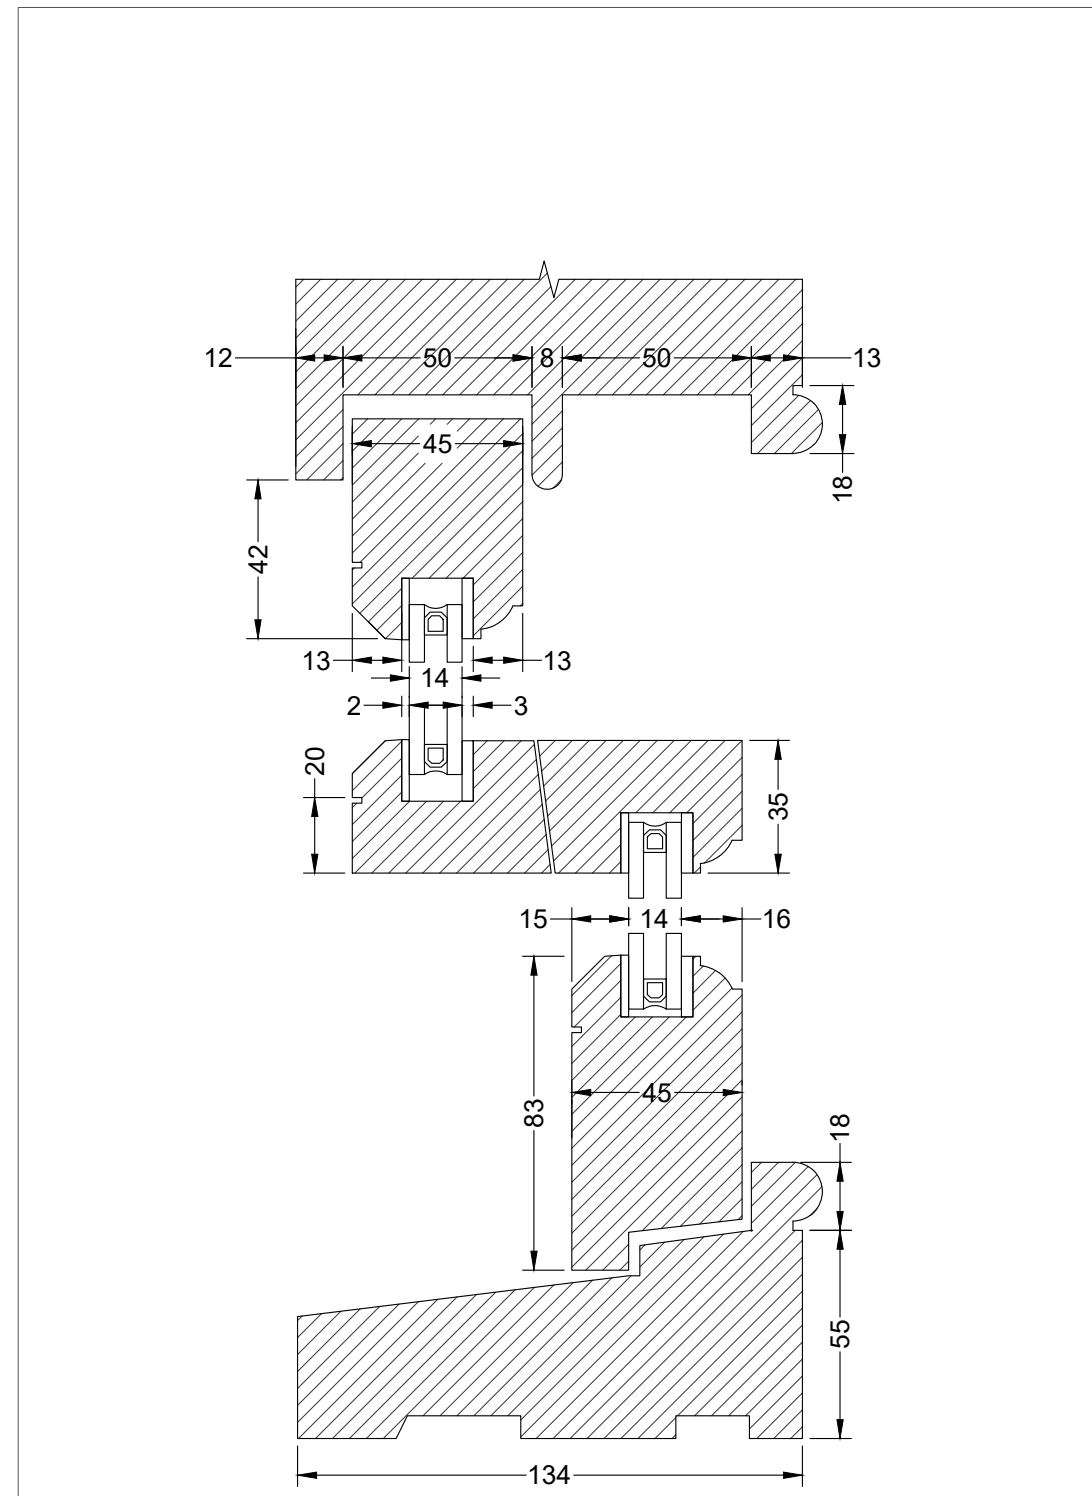

VERTICAL SECTION - SCALE 1:2

PROPOSED TYPICAL TIMBER HERITAGE DOUBLE GLAZED WINDOW DETAILS - WHITE PAINT FINISH

**STUDIO RINALDI Ltd.**

SUITE 230, WORLDS END STUDIOS Ltd.  
 132-134 LOTS ROAD, CHELSEA, LONDON, UK SW10 0RJ  
 T. +44 (0)207 349 7133 WWW.RINALDIARCHITECTS.COM

Revisions

Rev.	Date.	Description

**109 GLOUCESTER TERRACE**  
 LONDON W2 6HU

Client  
 GUIDO AMPOLLINI

Job Title  
 109 GLOUCESTER TERRACE

Drawing Title  
 EXISTING & PROPOSED WINDOW  
 06 & 08 ELEVATION & PROPOSED WINDOW DETAIL

Drawing Status  
 PLANNING


Drawn By.      Checked By.  
 ZA                      SR

Scale.              Date.  
 1:10 @ A2          FEB 2024

Drawing No.      Rev.  
 2330-P



All site dimensions and levels to be verified by contractors and subcontractors on site prior to manufacture  
 Do not scale from this drawing  
 To be read in conjunction with all other drawings and contract documentation  
 Contractor to refer to all relevant consultants and engineers drawings throughout the course of the works  
 All works to comply to local authority requirements  
 Any errors, dimensional discrepancies or omissions to be reported to Studio Rinaldi Ltd. prior to manufacture  
 Drawing is for design intent only

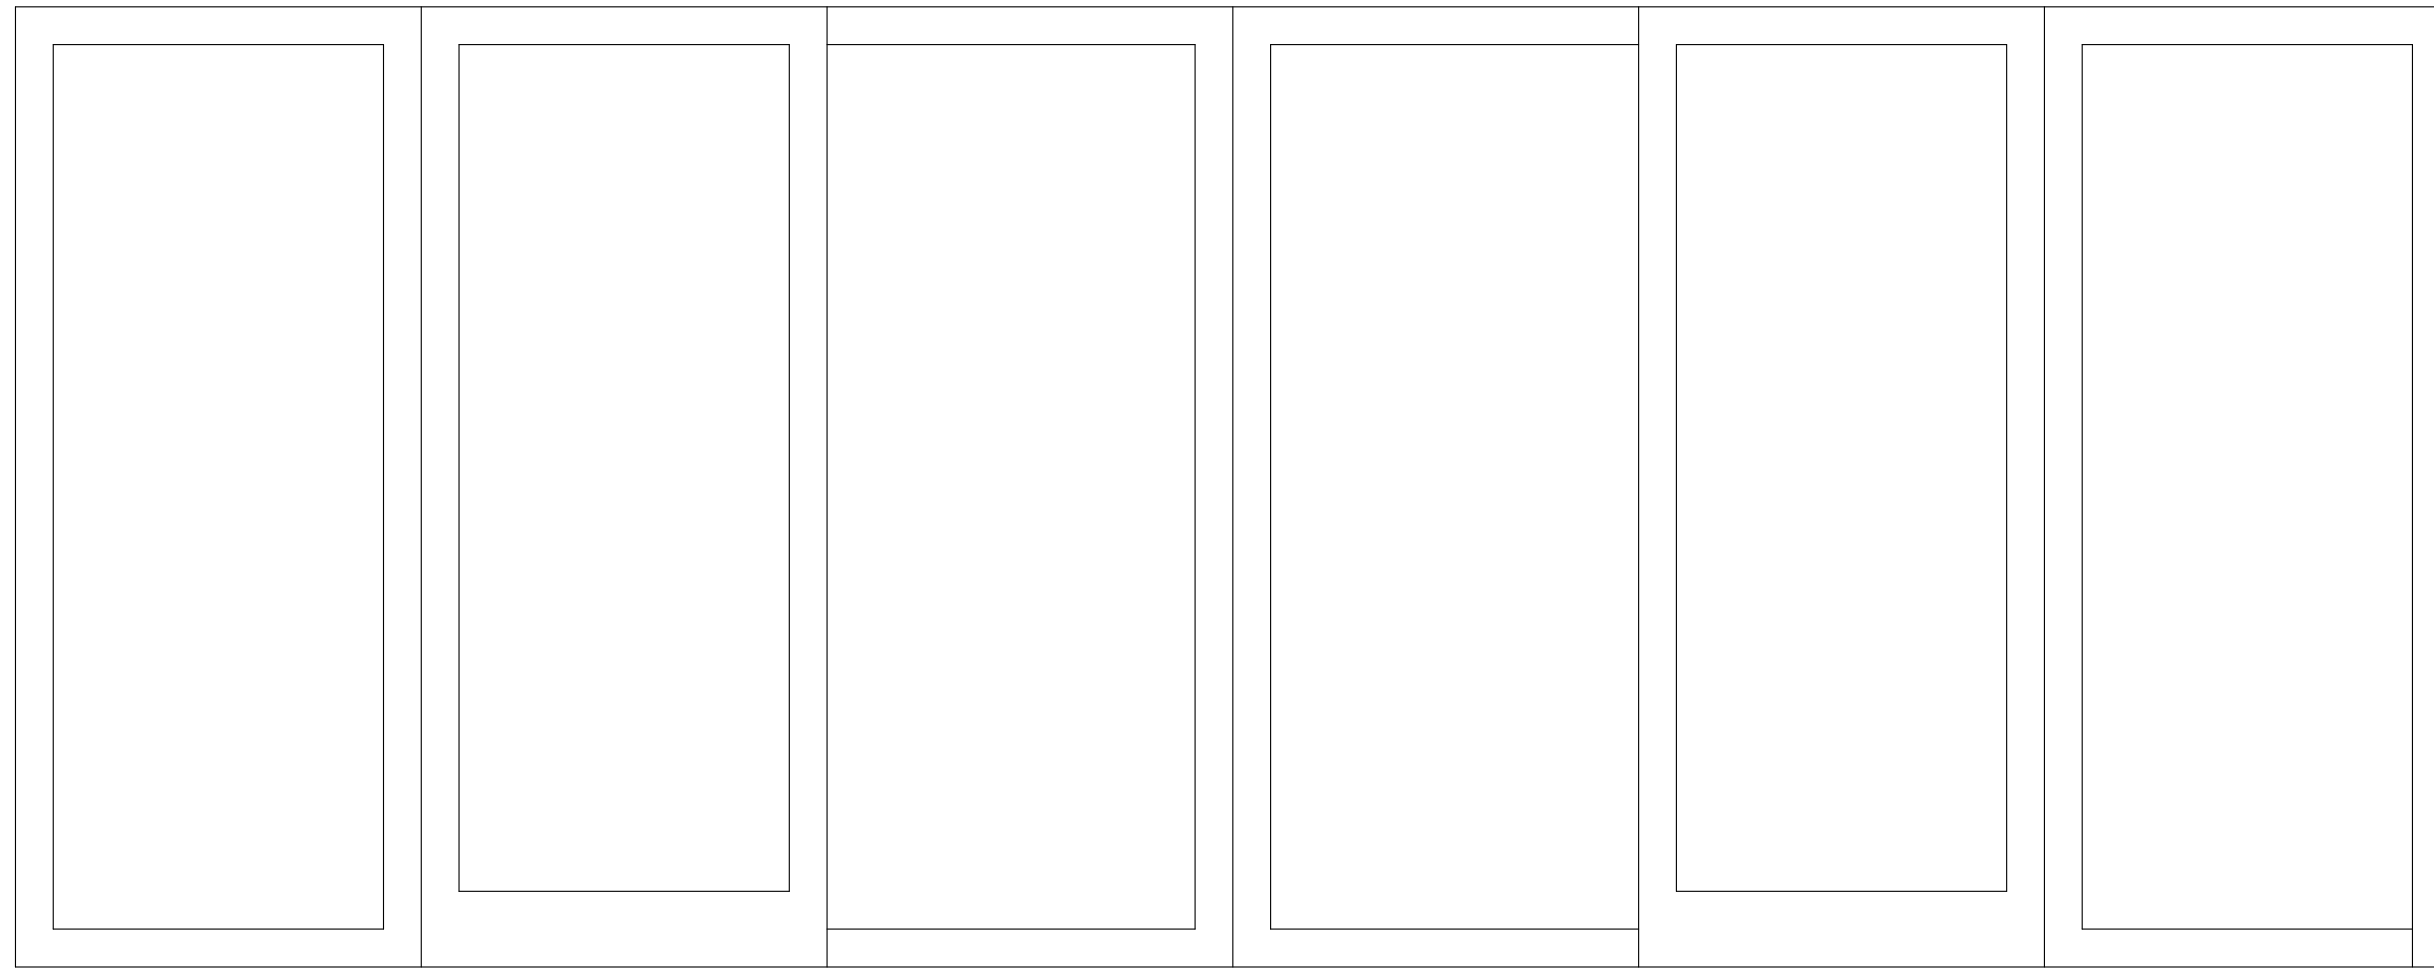


EXISTING PVC SINGLE GLAZED WINDOW 07 ELEVATION - WHITE PAINT FINISH



PROPOSED FIXED TIMBER HERITAGE DOUBLE GLAZED WINDOW 07 ELEVATION - WHITE PAINT FINISH

PROPOSED WINDOW 07 DETAIL (BEDROOM A08)  
 EXISTING AND PROPOSED WINDOW 07 ELEVATION (BEDROOM A08)

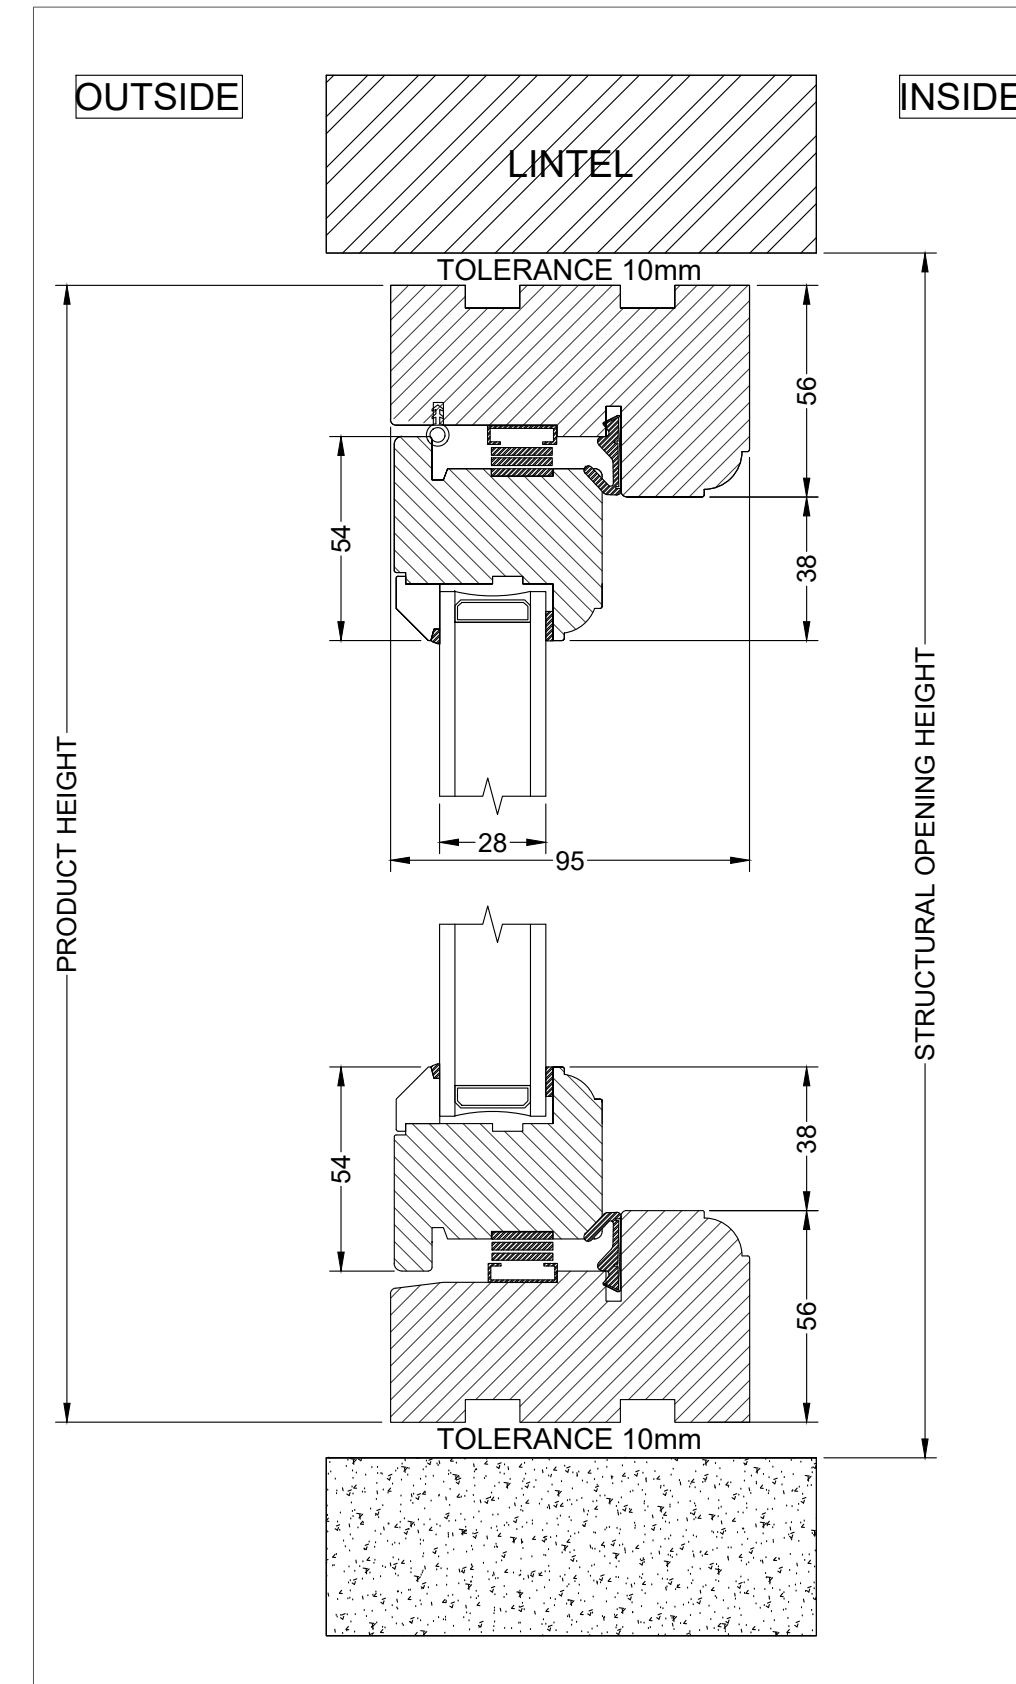

VERTICAL SECTION - SCALE 1:2

PROPOSED TYPICAL FIXED TIMBER HERITAGE DOUBLE GLAZED WINDOW DETAILS - WHITE PAINT FINISH

**STUDIO RINALDI Ltd.**

SUITE 230, WORLDS END STUDIOS Ltd.  
 132-134 LOTS ROAD, CHELSEA, LONDON, UK SW10 0RJ  
 T. +44 (0)207 349 7133 WWW.RINALDIARCHITECTS.COM

Revisions

Rev.	Date	Description

**109 GLOUCESTER TERRACE**  
 LONDON W2 6HU

Client  
 GUIDO AMPOLLINI

Job Title  
 109 GLOUCESTER TERRACE

Drawing Title  
 EXISTING & PROPOSED WINDOW 07 ELEVATION & PROPOSED WINDOW DETAIL

Drawing Status  
 PLANNING

Drawn By. Checked By.  
 ZA SR


Scale. Date.  
 1:10 @ A2 FEB 2024

Drawing No. Rev.  
 2330-P


All site dimensions and levels to be verified by contractors and subcontractors on site prior to manufacture  
 Do not scale from this drawing  
 To be read in conjunction with all other drawings and contract documentation  
 Contractor to refer to all relevant consultants and engineers drawings throughout the course of the works  
 All works to comply to local authority requirements  
 Any errors, dimensional discrepancies or omissions to be reported to Studio Rinaldi Ltd. prior to manufacture  
 Drawing is for design intent only



EXISTING TIMBER SINGLE GLAZED WINDOW 09 ELEVATION - WHITE PAINT FINISH

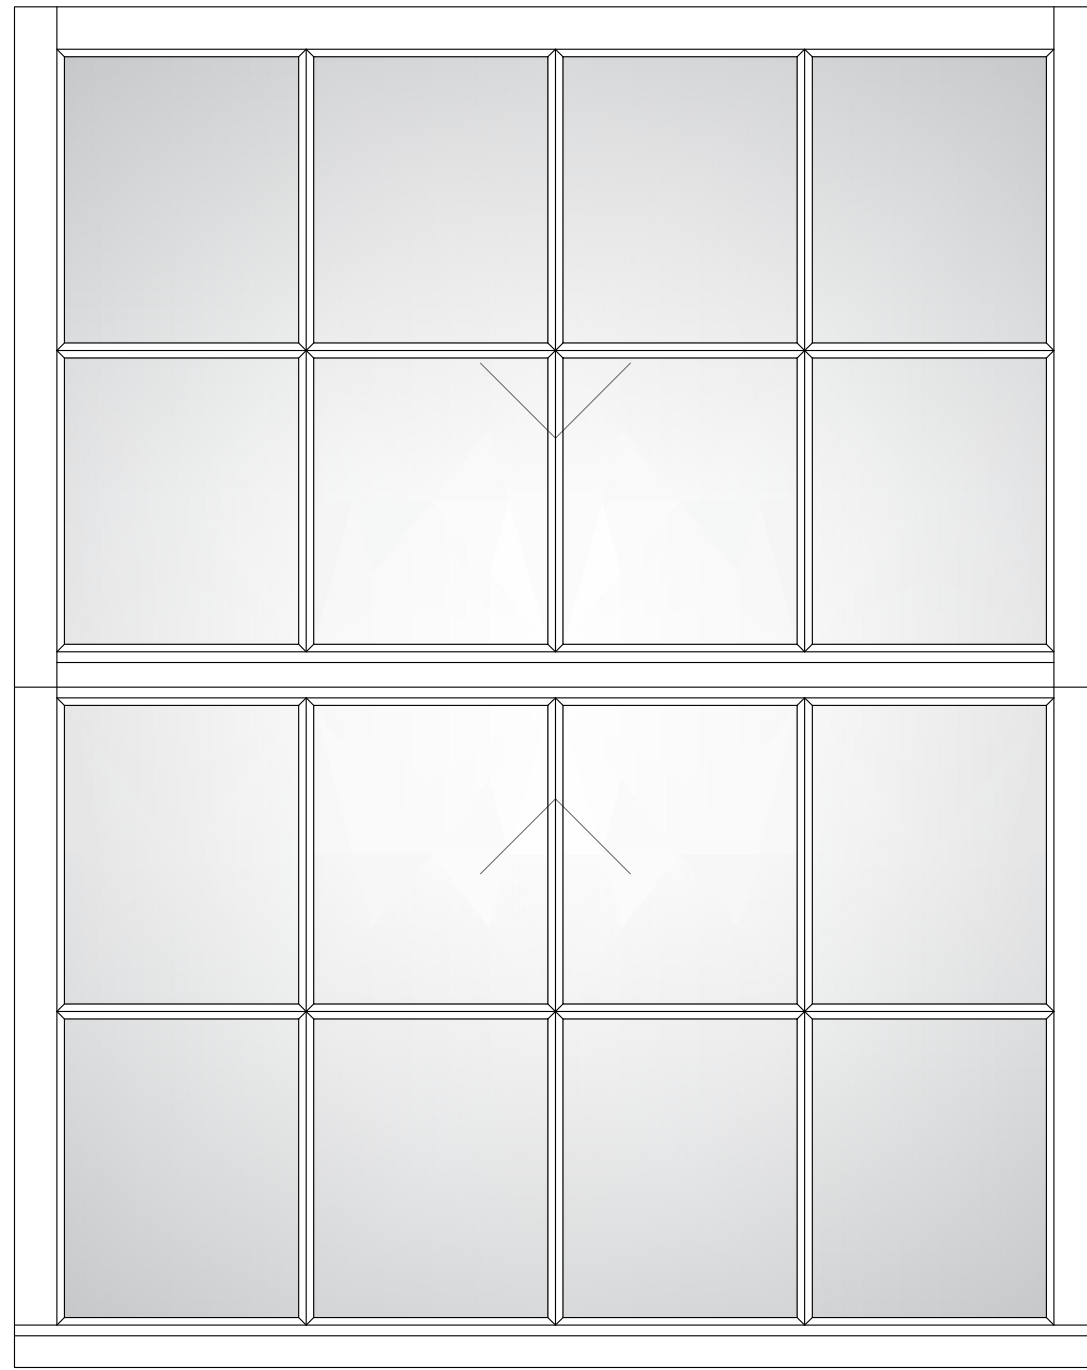


PROPOSED TIMBER HERITAGE DOUBLE GLAZED WINDOW 09 ELEVATION - WHITE PAINT FINISH

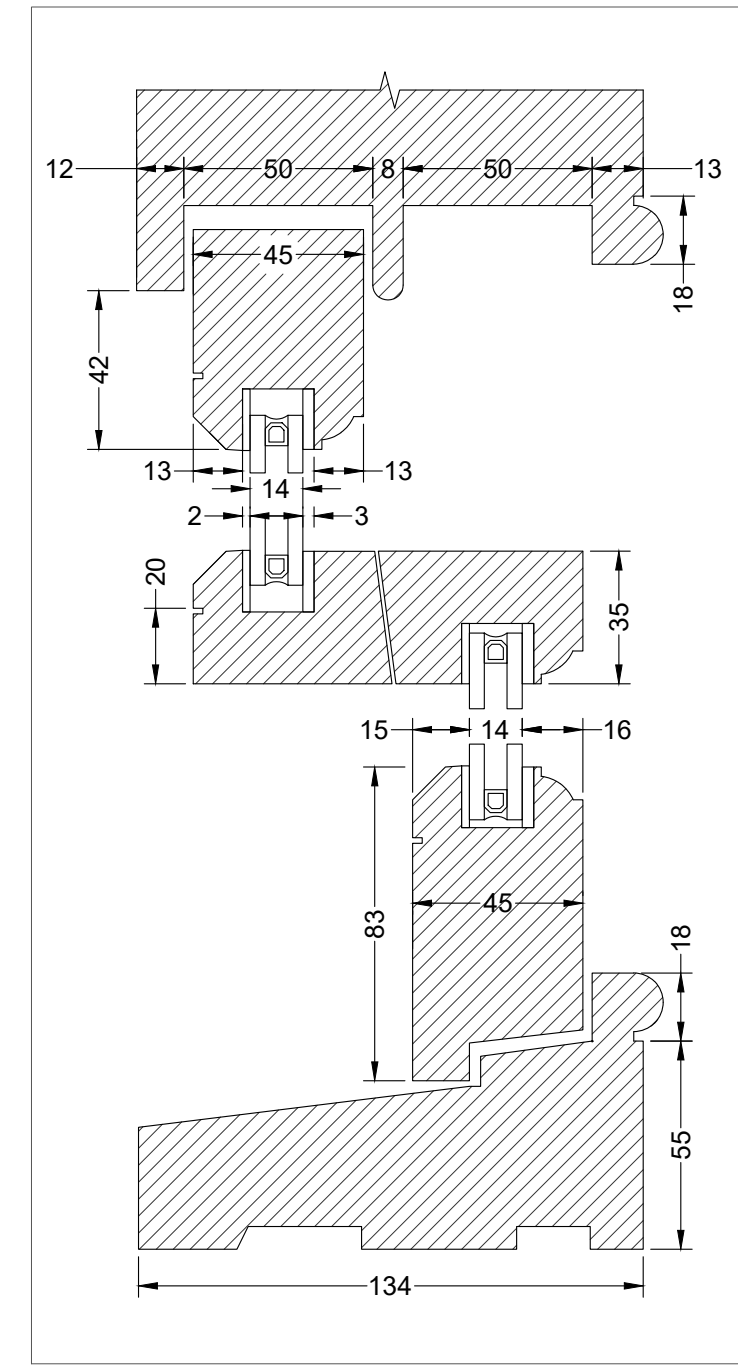

VERTICAL SECTION - SCALE 1:2

PROPOSED TYPICAL TIMBER HERITAGE DOUBLE GLAZED WINDOW DETAILS - WHITE PAINT FINISH

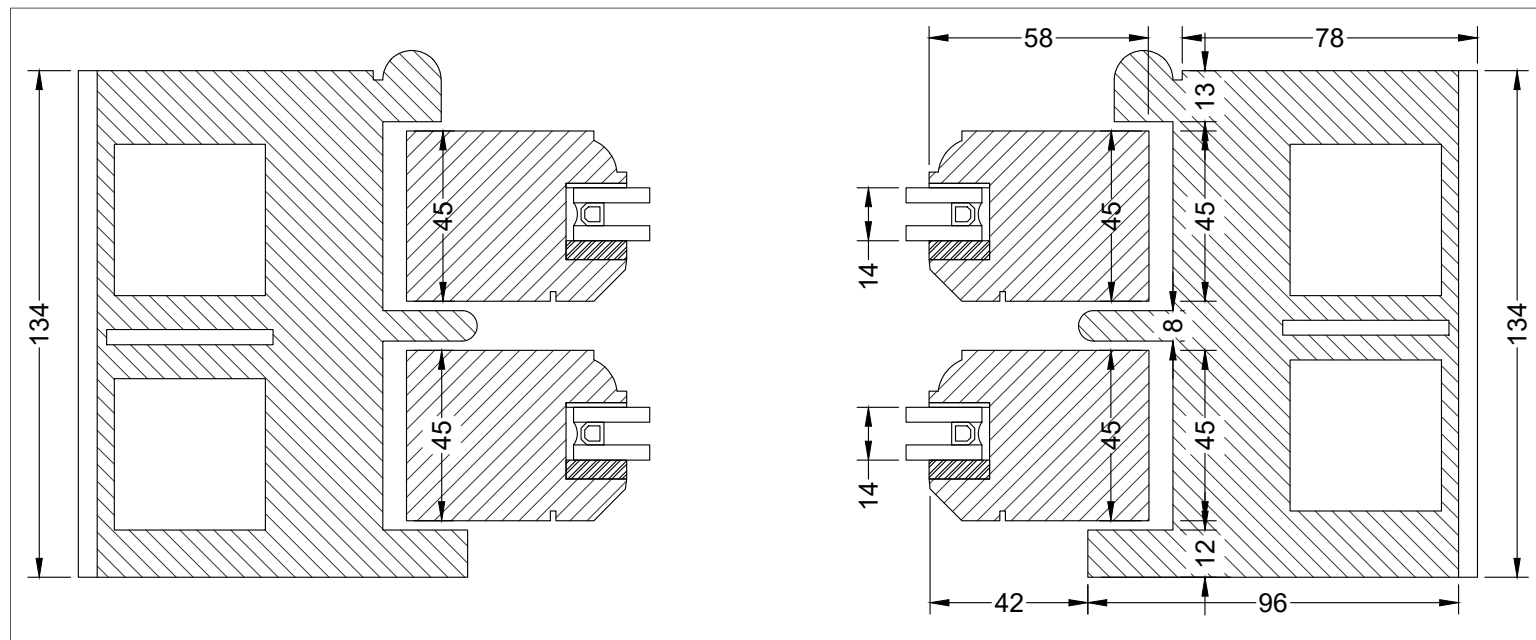

HORIZONTAL SECTION - SCALE 1:2

PROPOSED TYPICAL TIMBER HERITAGE DOUBLE GLAZED WINDOW DETAILS - WHITE PAINT FINISH

PROPOSED WINDOW 09 DETAIL (BEDROOM A09)  
 EXISTING AND PROPOSED WINDOW 09 ELEVATION (BEDROOM A09)



**STUDIO RINALDI Ltd.**

SUITE 230, WORLDS END STUDIOS Ltd.  
 132-134 LOTS ROAD, CHELSEA, LONDON, UK SW10 0RJ  
 T. +44 (0)207 349 7133 WWW.RINALDIARCHITECTS.COM

Revisions

Rev.	Date	Description

**109 GLOUCESTER TERRACE**  
 LONDON W2 6HU

Client  
 GUIDO AMPOLLINI

Job Title  
 109 GLOUCESTER TERRACE

Drawing Title  
 EXISTING & PROPOSED WINDOW 09 ELEVATION & PROPOSED WINDOW DETAILS


Drawing Status  
 PLANNING

Drawn By. Checked By.  
 ZA SR


Scale. Date.  
 1:10 @ A2 FEB 2024

Drawing No. Rev.  
 2330-P


All site dimensions and levels to be verified by contractors and subcontractors on site prior to manufacture  
 Do not scale from this drawing  
 To be read in conjunction with all other drawings and contract documentation  
 Contractor to refer to all relevant consultants and engineers drawings throughout the course of the works  
 All works to comply to local authority requirements  
 Any errors, dimensional discrepancies or omissions to be reported to Studio Rinaldi Ltd. prior to manufacture  
 Drawing is for design intent only

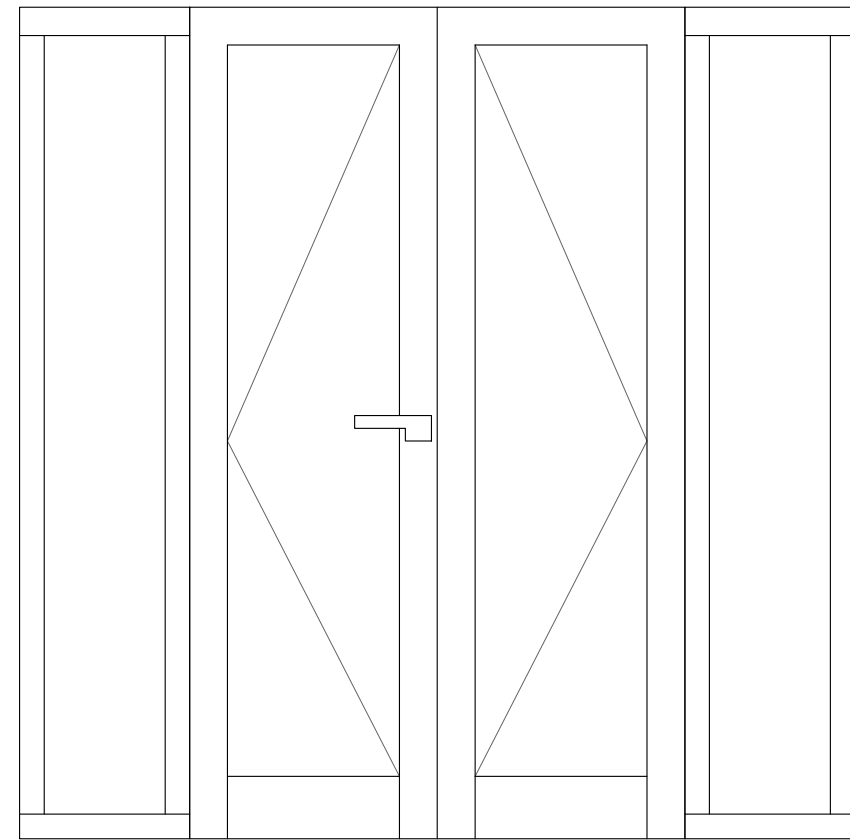

EXISTING PVC SINGLE GLAZED DOOR D10 ELEVATION - WHITE PAINT FINISH

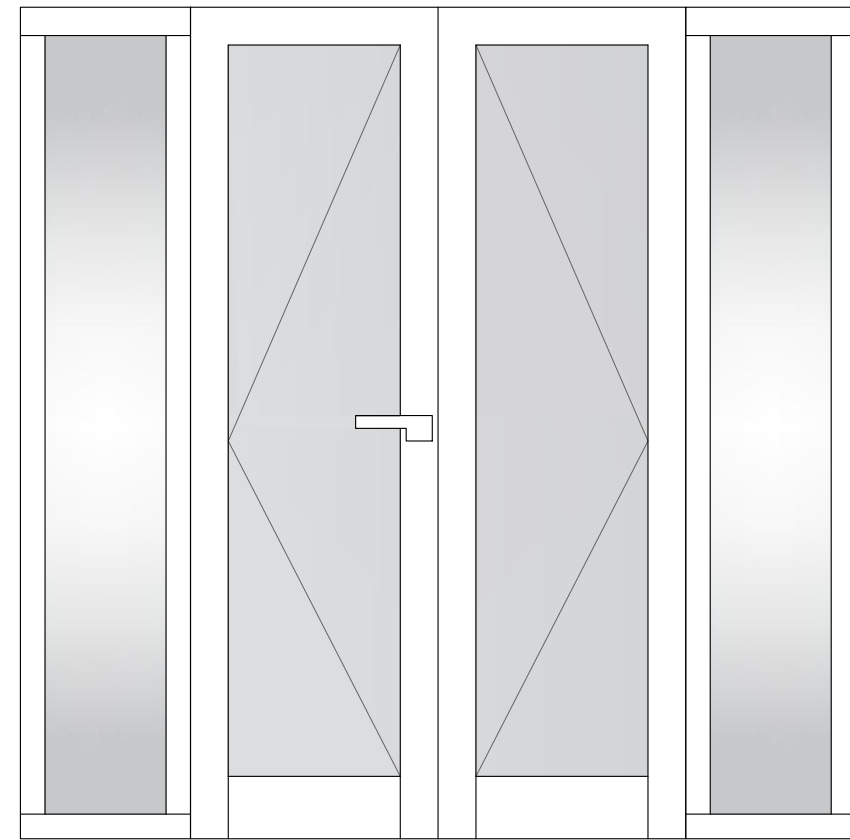

PROPOSED TIMBER HERITAGE DOUBLE GLAZED DOOR D10 ELEVATION - WHITE PAINT FINISH

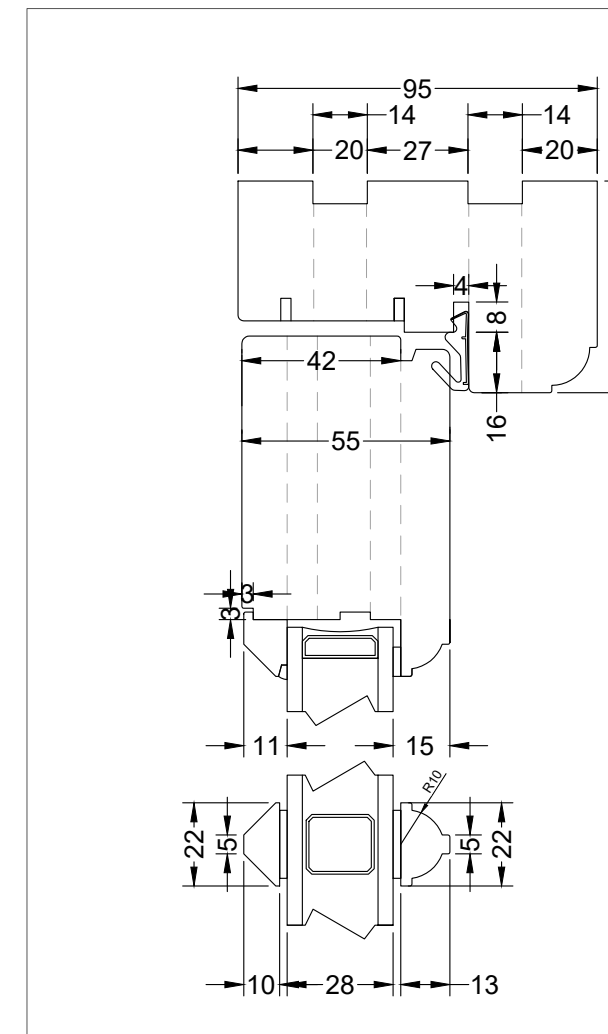

SECTION - SCALE 1:2

PROPOSED TYPICAL TIMBER DOOR FRAME DETAILS - WHITE PAINT FINISH

**STUDIO RINALDI Ltd.**

SUITE 230, WORLDS END STUDIOS Ltd.  
 132-134 LOTS ROAD, CHELSEA, LONDON, UK SW10 0RJ  
 T. +44 (0)207 349 7133 WWW.RINALDIARCHITECTS.COM

Revisions

Rev.	Date.	Description

**109 GLOUCESTER TERRACE  
 LONDON W2 6HU**

Client  
 GUIDO AMPOLLINI

Job Title  
 109 GLOUCESTER TERRACE

Drawing Title  
 EXISTING & PROPOSED DOOR 10 ELEVATION & PROPOSED DETAIL


Drawing Status  
 PLANNING

Drawn By.           Checked By.  
 ZA                     SR


Scale.                Date.  
 1:20 @ A2           FEB 2024

Drawing No.       Rev.  
 2330-P


PROPOSED DOOR 10 DETAIL (BEDROOM A13)  
 EXISTING AND PROPOSED DOOR 10 ELEVATION (BEDROOM A13)

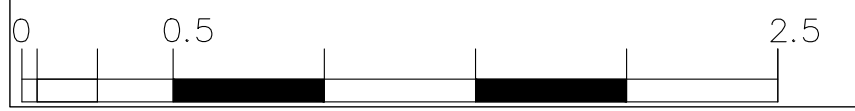


All site dimensions and levels to be verified by contractors and subcontractors on site prior to manufacture  
 Do not scale from this drawing  
 To be read in conjunction with all other drawings and contract documentation  
 Contractor to refer to all relevant consultants and engineers drawings throughout the course of the works  
 All works to comply to local authority requirements  
 Any errors, dimensional discrepancies or omissions to be reported to Studio Rinaldi Ltd. prior to manufacture  
 Drawing is for design intent only

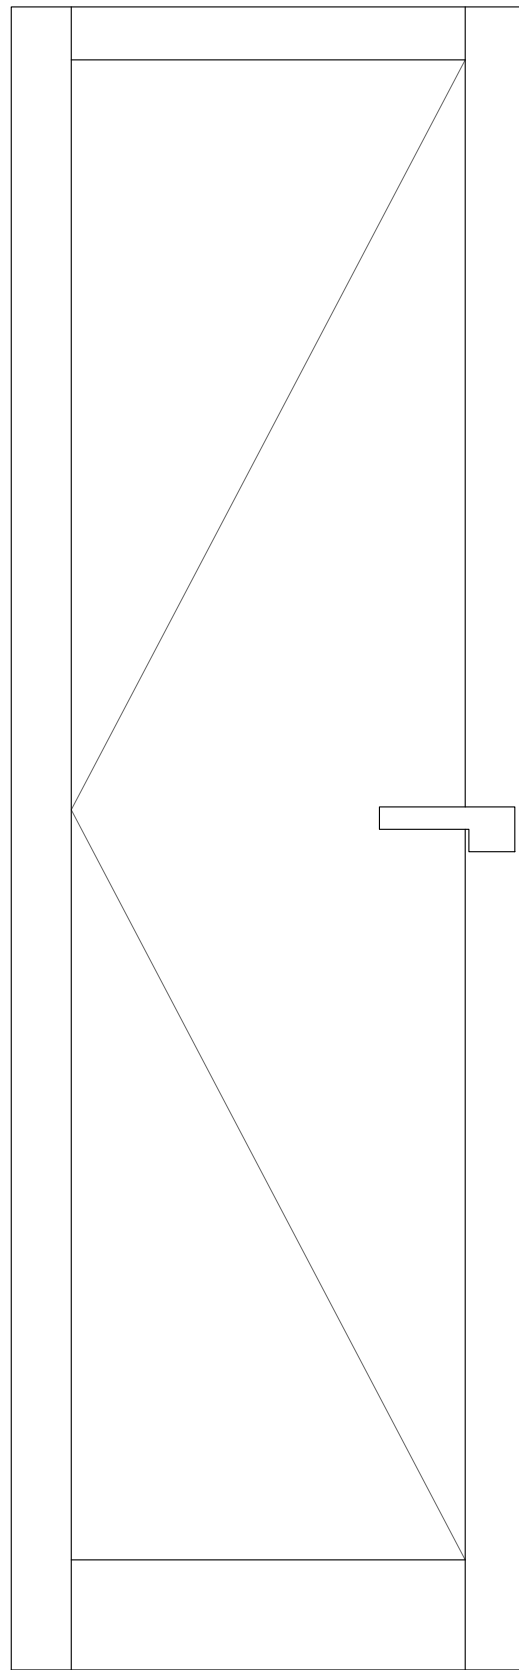

ELEVATION OF EXISTING DOOR D10 - SCALE 1:20

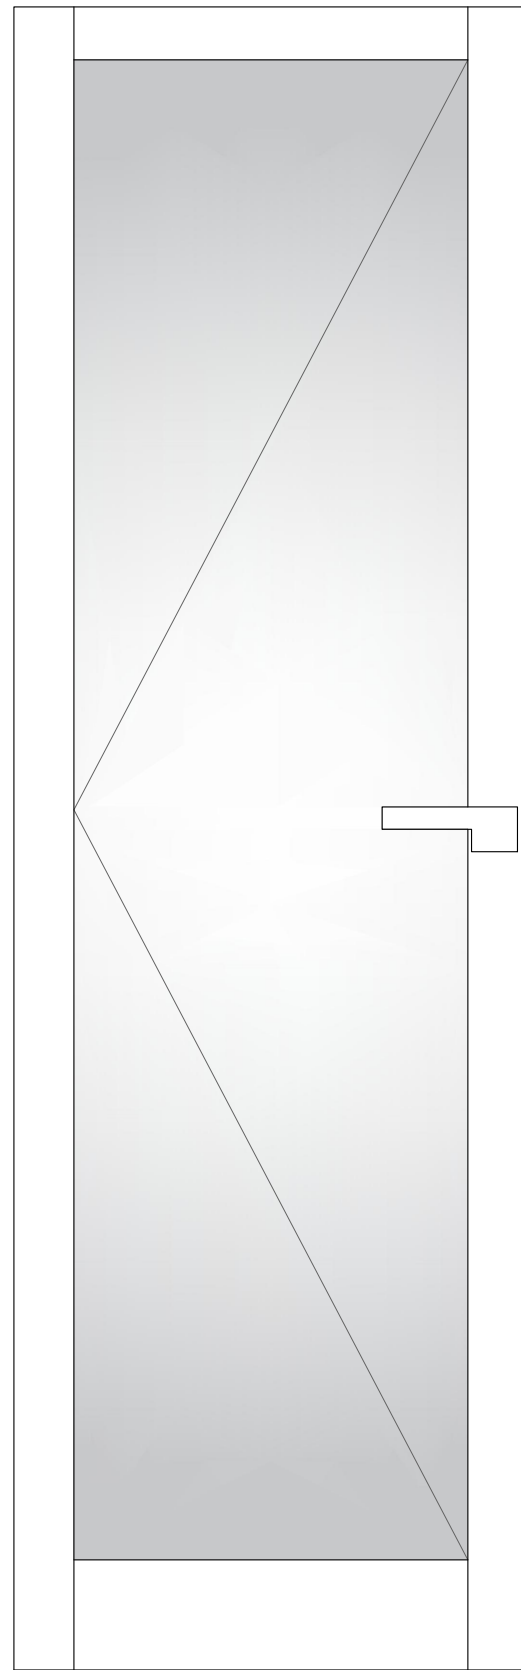

ELEVATION OF PROPOSED DOOR D10 - SCALE 1:20

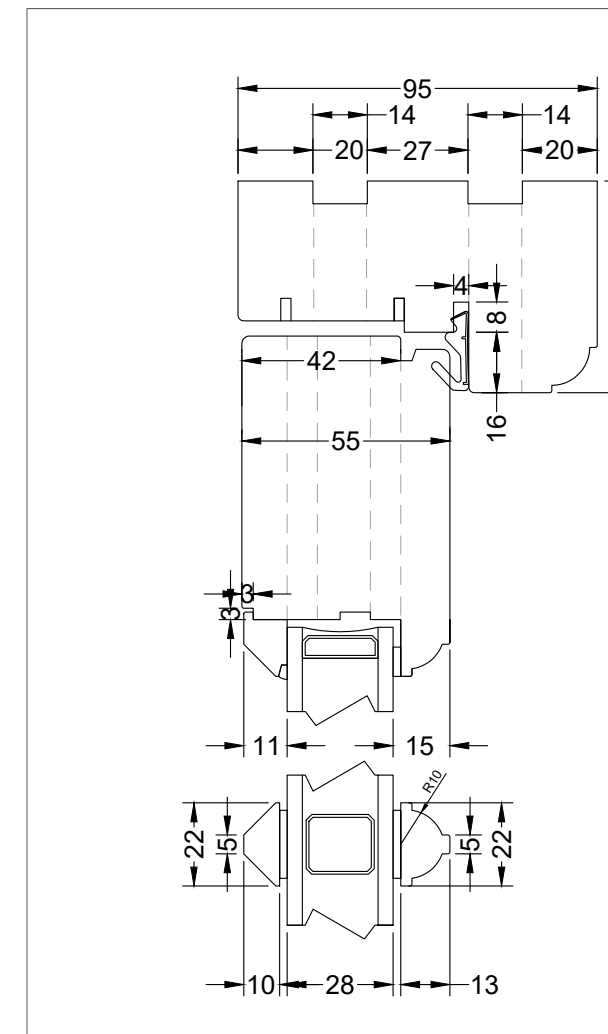

SECTION - SCALE 1:2

PROPOSED TYPICAL TIMBER HERITAGE DOUBLE GLAZED DOOR DETAILS - WHITE PAINT FINISH

**STUDIO RINALDI Ltd.**

SUITE 230, WORLDS END STUDIOS Ltd.  
 132-134 LOTS ROAD, CHELSEA, LONDON, UK SW10 0RJ  
 T. +44 (0)207 349 7133 WWW.RINALDIARCHITECTS.COM

Revisions

Rev.	Date.	Description

**109 GLOUCESTER TERRACE**  
 LONDON W2 6HU

Client  
 GUIDO AMPOLLINI

Job Title  
 109 GLOUCESTER TERRACE

Drawing Title  
 EXISTING & PROPOSED DOOR 11 ELEVATIONS & PROPOSED DOOR DETAILS

Drawing Status  
 PLANNING

Drawn By. Checked By.  
 ZA SR

Scale. Date.  
 1:10 @ A2 FEB 2024

Drawing No. Rev.  
 2330-P

PROPOSED DOOR 11 DETAIL (BEDROOM A13)  
 EXISTING AND PROPOSED DOOR 11 ELEVATION (BEDROOM A13)

