



WOLFF ARCHITECTS

London 16 Lambton Place Notting Hill
London W11 2SH
T +44 (0)20 7229 3125

Oxford Chandos Yard 83 Bicester Road
Long Crendon HP18 9EE
T +44 (0)1844 203310



W www.wolffarchitects.co.uk
E info@wolffarchitects.co.uk

This drawing is protected under Copyright and at no time should any portion be reproduced or copied without the permission of the Architect (Design Copyright Act 1988). It must not be used for purposes other than that for which it is provided. It is supplied without liability for any errors or omissions. All dimensions to be checked on site.




LEGEND

Boundary of site ownership

- 10 Abercorn Close - Boundary Wall
- 106 Hamilton Terrace - Boundary Wall

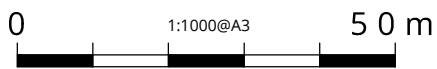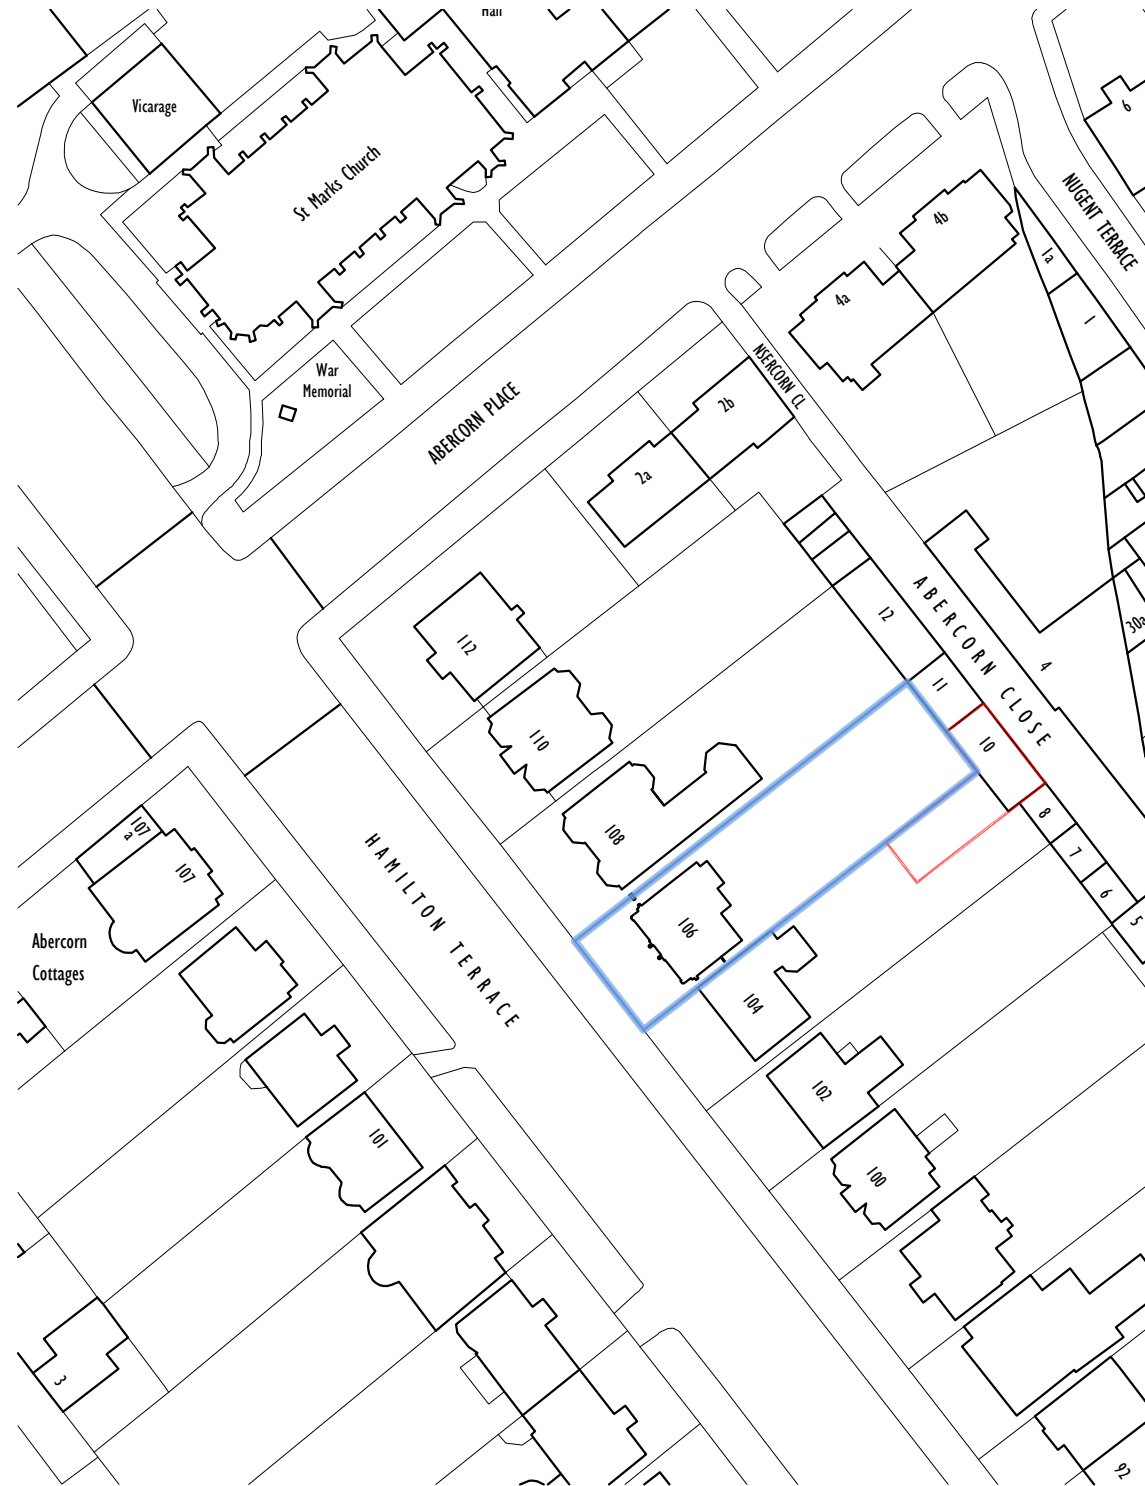

SITE PLAN: LOCATION

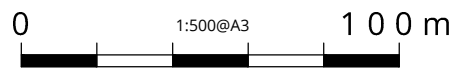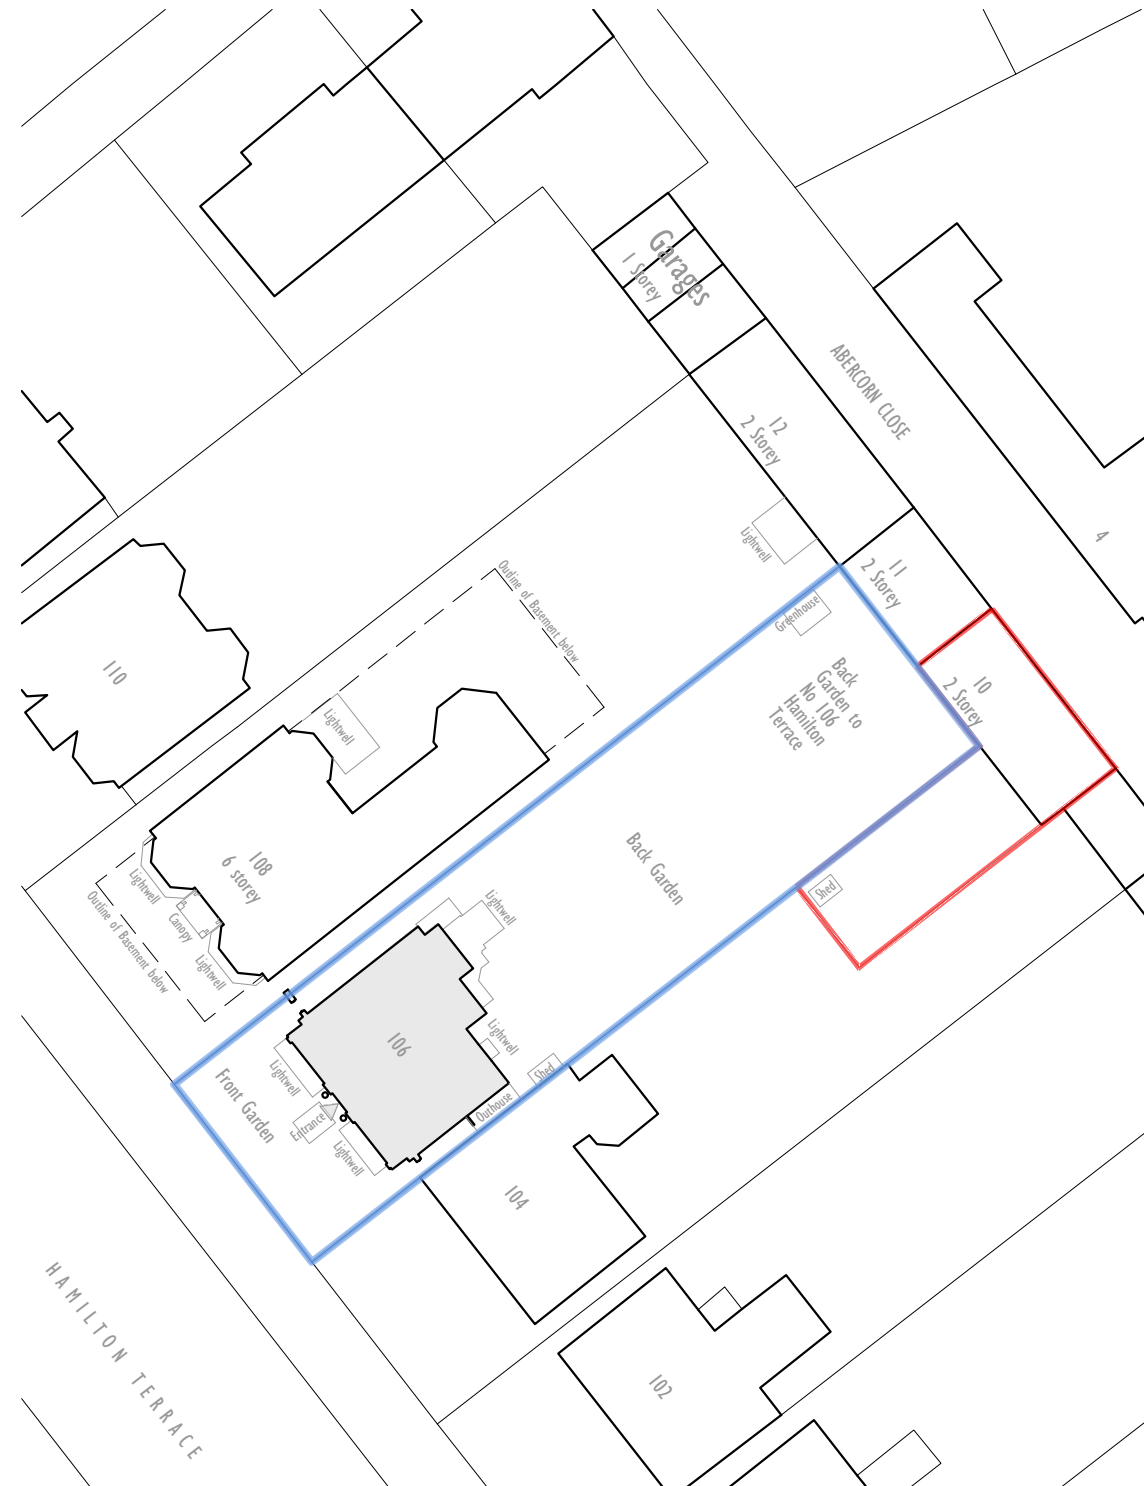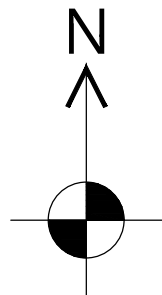

SITE PLAN: BLOCK PLAN

Rev.	Description	Date
0	First issue	10.07.23

Project Title
10 Abercorn Close
London NW8 9XS

Drawing Title
Site Location Plan

Status
PLANNING

Drawn by	Checked by	Scale	
AB	SB	Varies @ A3	
Project No.	Work Stage	Dwg. No.	Rev.
1937	PL-M	001	0