


Notes:  
Contractors must verify all dimensions on site before commencing any work or shop drawings. This drawing is not to be scaled. Use figured dimensions only.  
Subject to statutory approvals and survey.

Rev	Description	Date	By
P01	Planning Application	21.12.23	SJ
P02	Scale bar added	25.01.24	SJ

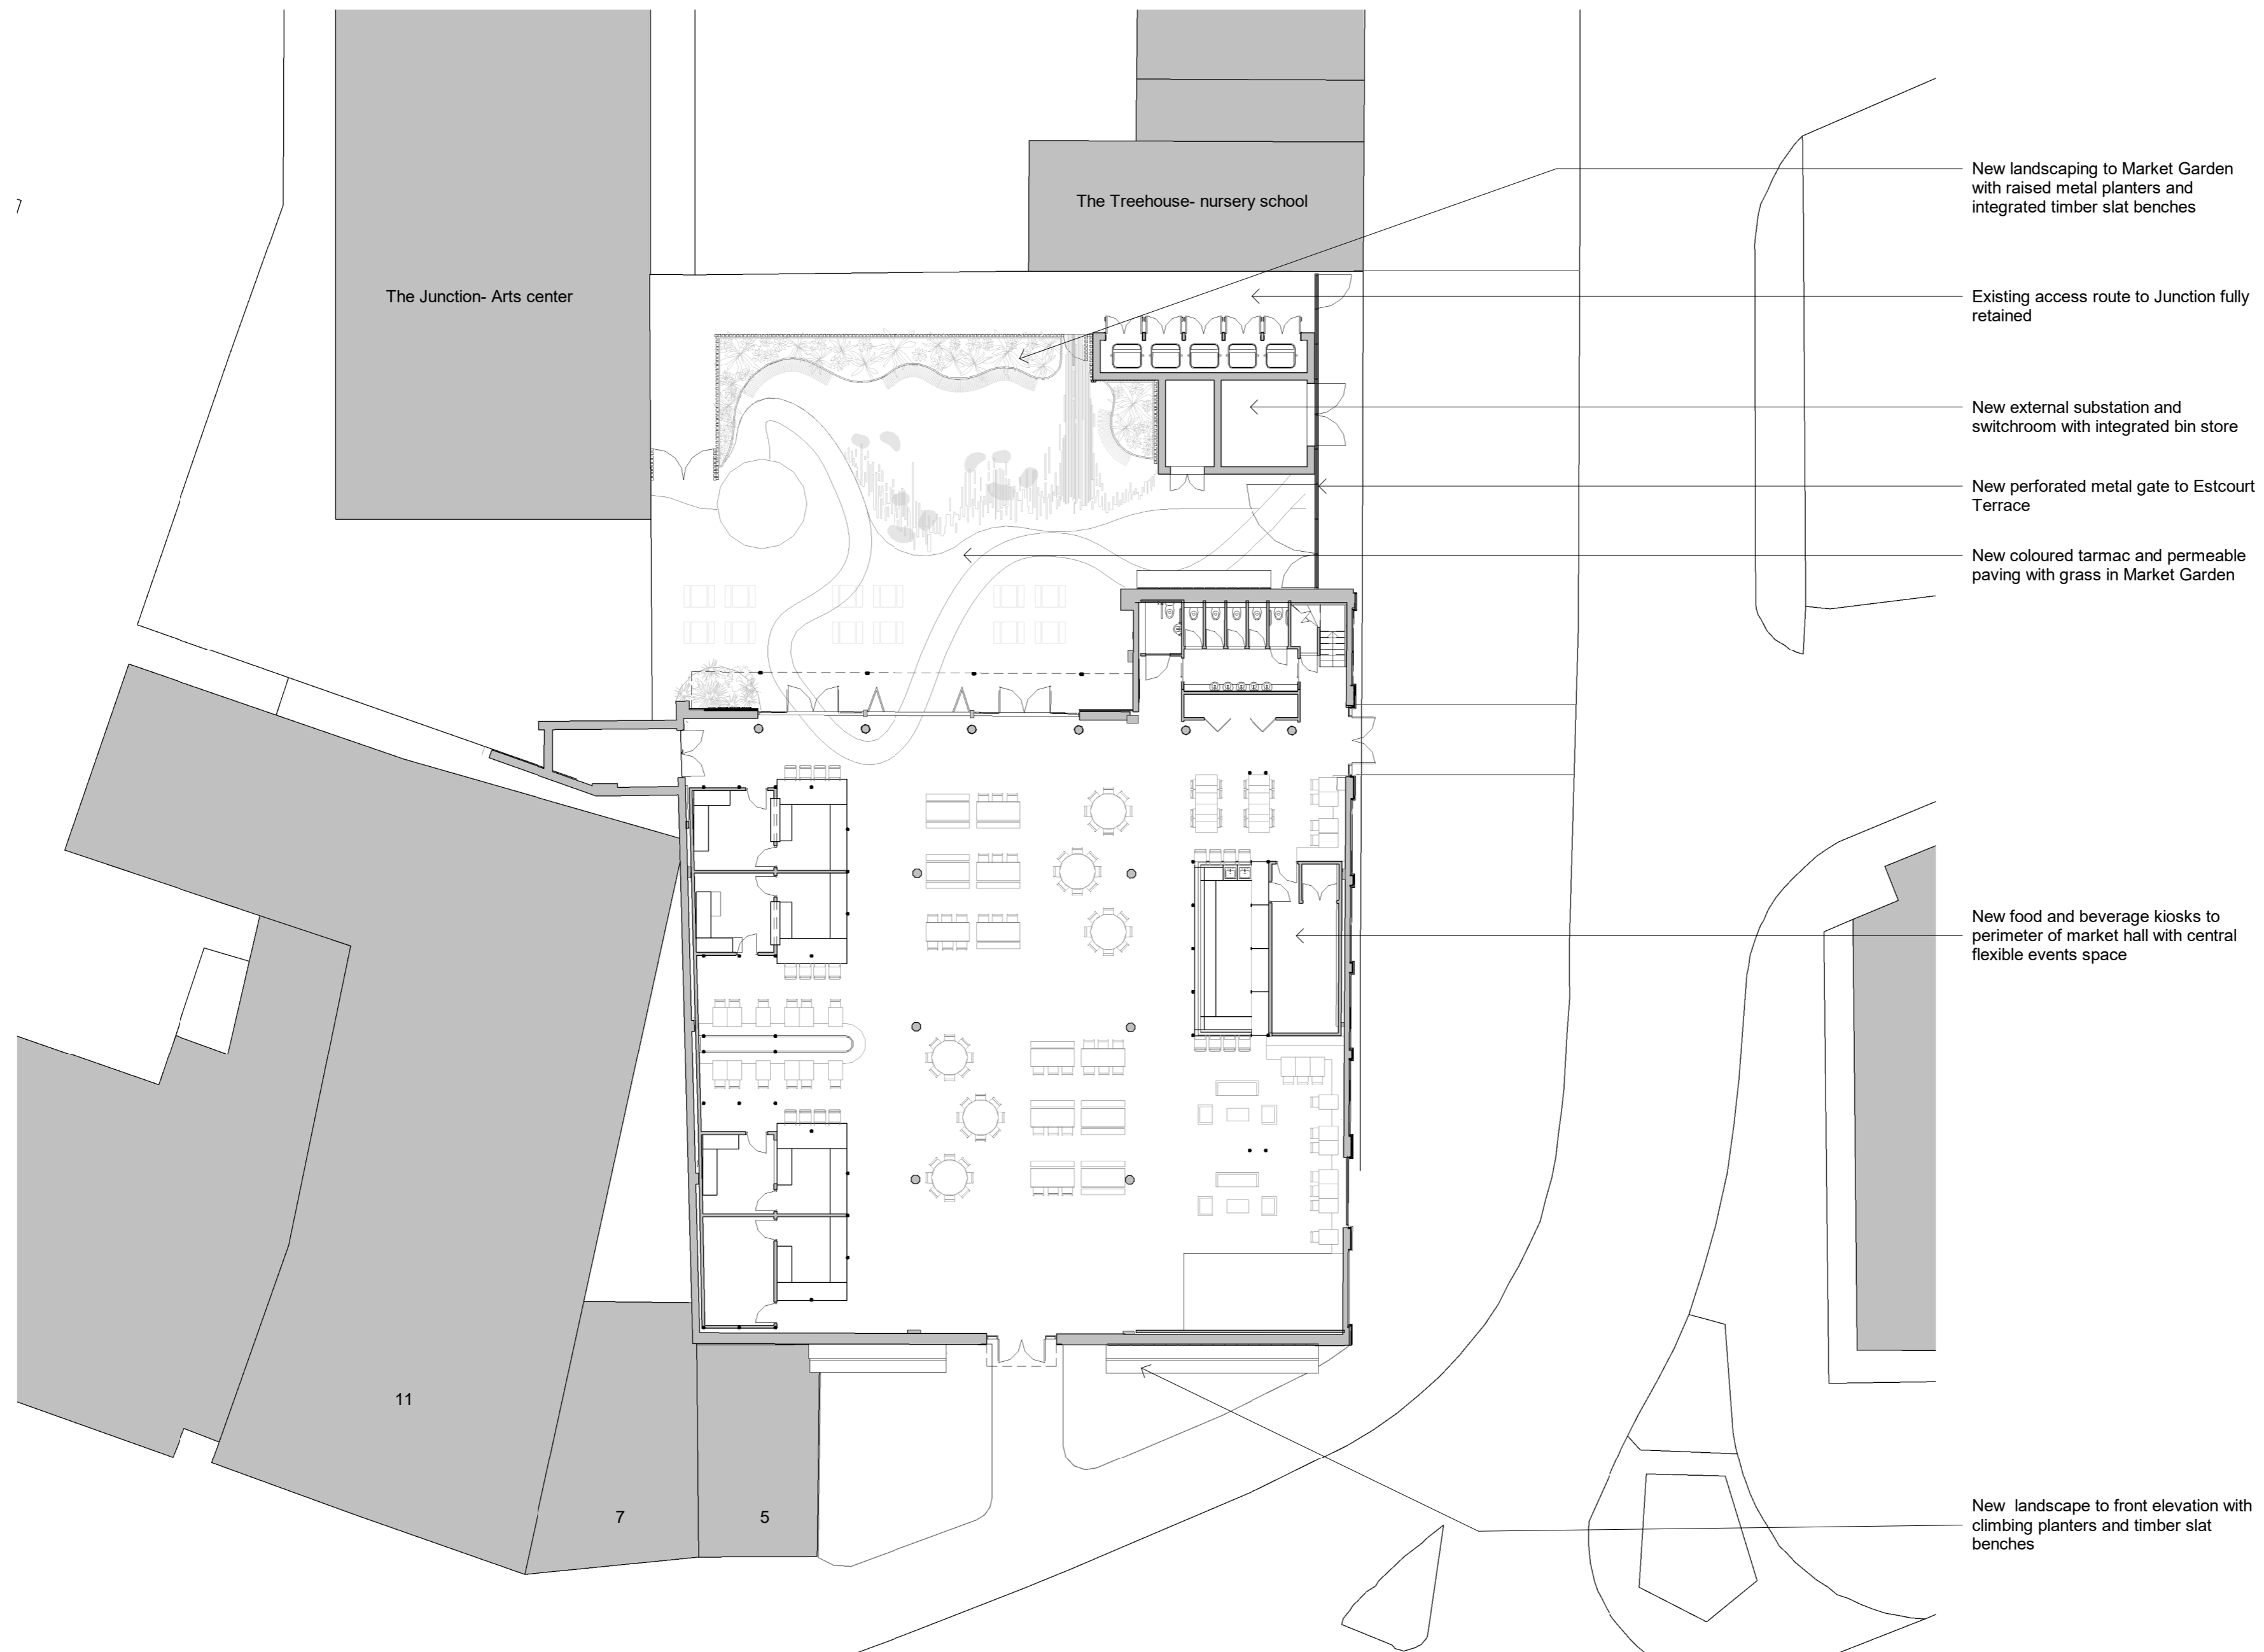

New landscaping to Market Garden with raised metal planters and integrated timber slat benches

Existing access route to Junction fully retained


New external substation and switchroom with integrated bin store

New perforated metal gate to Estcourt Terrace

New coloured tarmac and permeable paving with grass in Market Garden

New food and beverage kiosks to perimeter of market hall with central flexible events space

New landscape to front elevation with climbing planters and timber slat benches

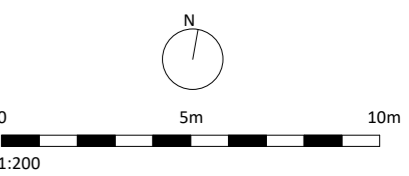

1 Proposed - Block Plan  
1 : 200

**group ginger**  
42A Park Place  
Leeds  
LS1 2RY  
T: +44(0)113 320 8400  
E: Hello@groupginger.com  
www.groupginger.com

<b>PLANNING</b>			
Client: East Riding of Yorkshire Council			
Project Title: Goole Market Hall			
Drawing Name: Proposed -Block Plan			
Drawing No.: GMH-GGA-01-ZZ-DR-A-2100			
Drawn	Project No.	Scale	Rev
SM	145	1 : 200	@A2 P02