


Notes:
Contractors must verify all dimensions on site before commencing any work or shop drawings. This drawing is not to be scaled. Use figured dimensions only.
Subject to statutory approvals and survey.

Rev	Description	Date	By
P01	Planning Application	21.12.23	SJ
P02	Scale bar updated	25.01.24	SJ

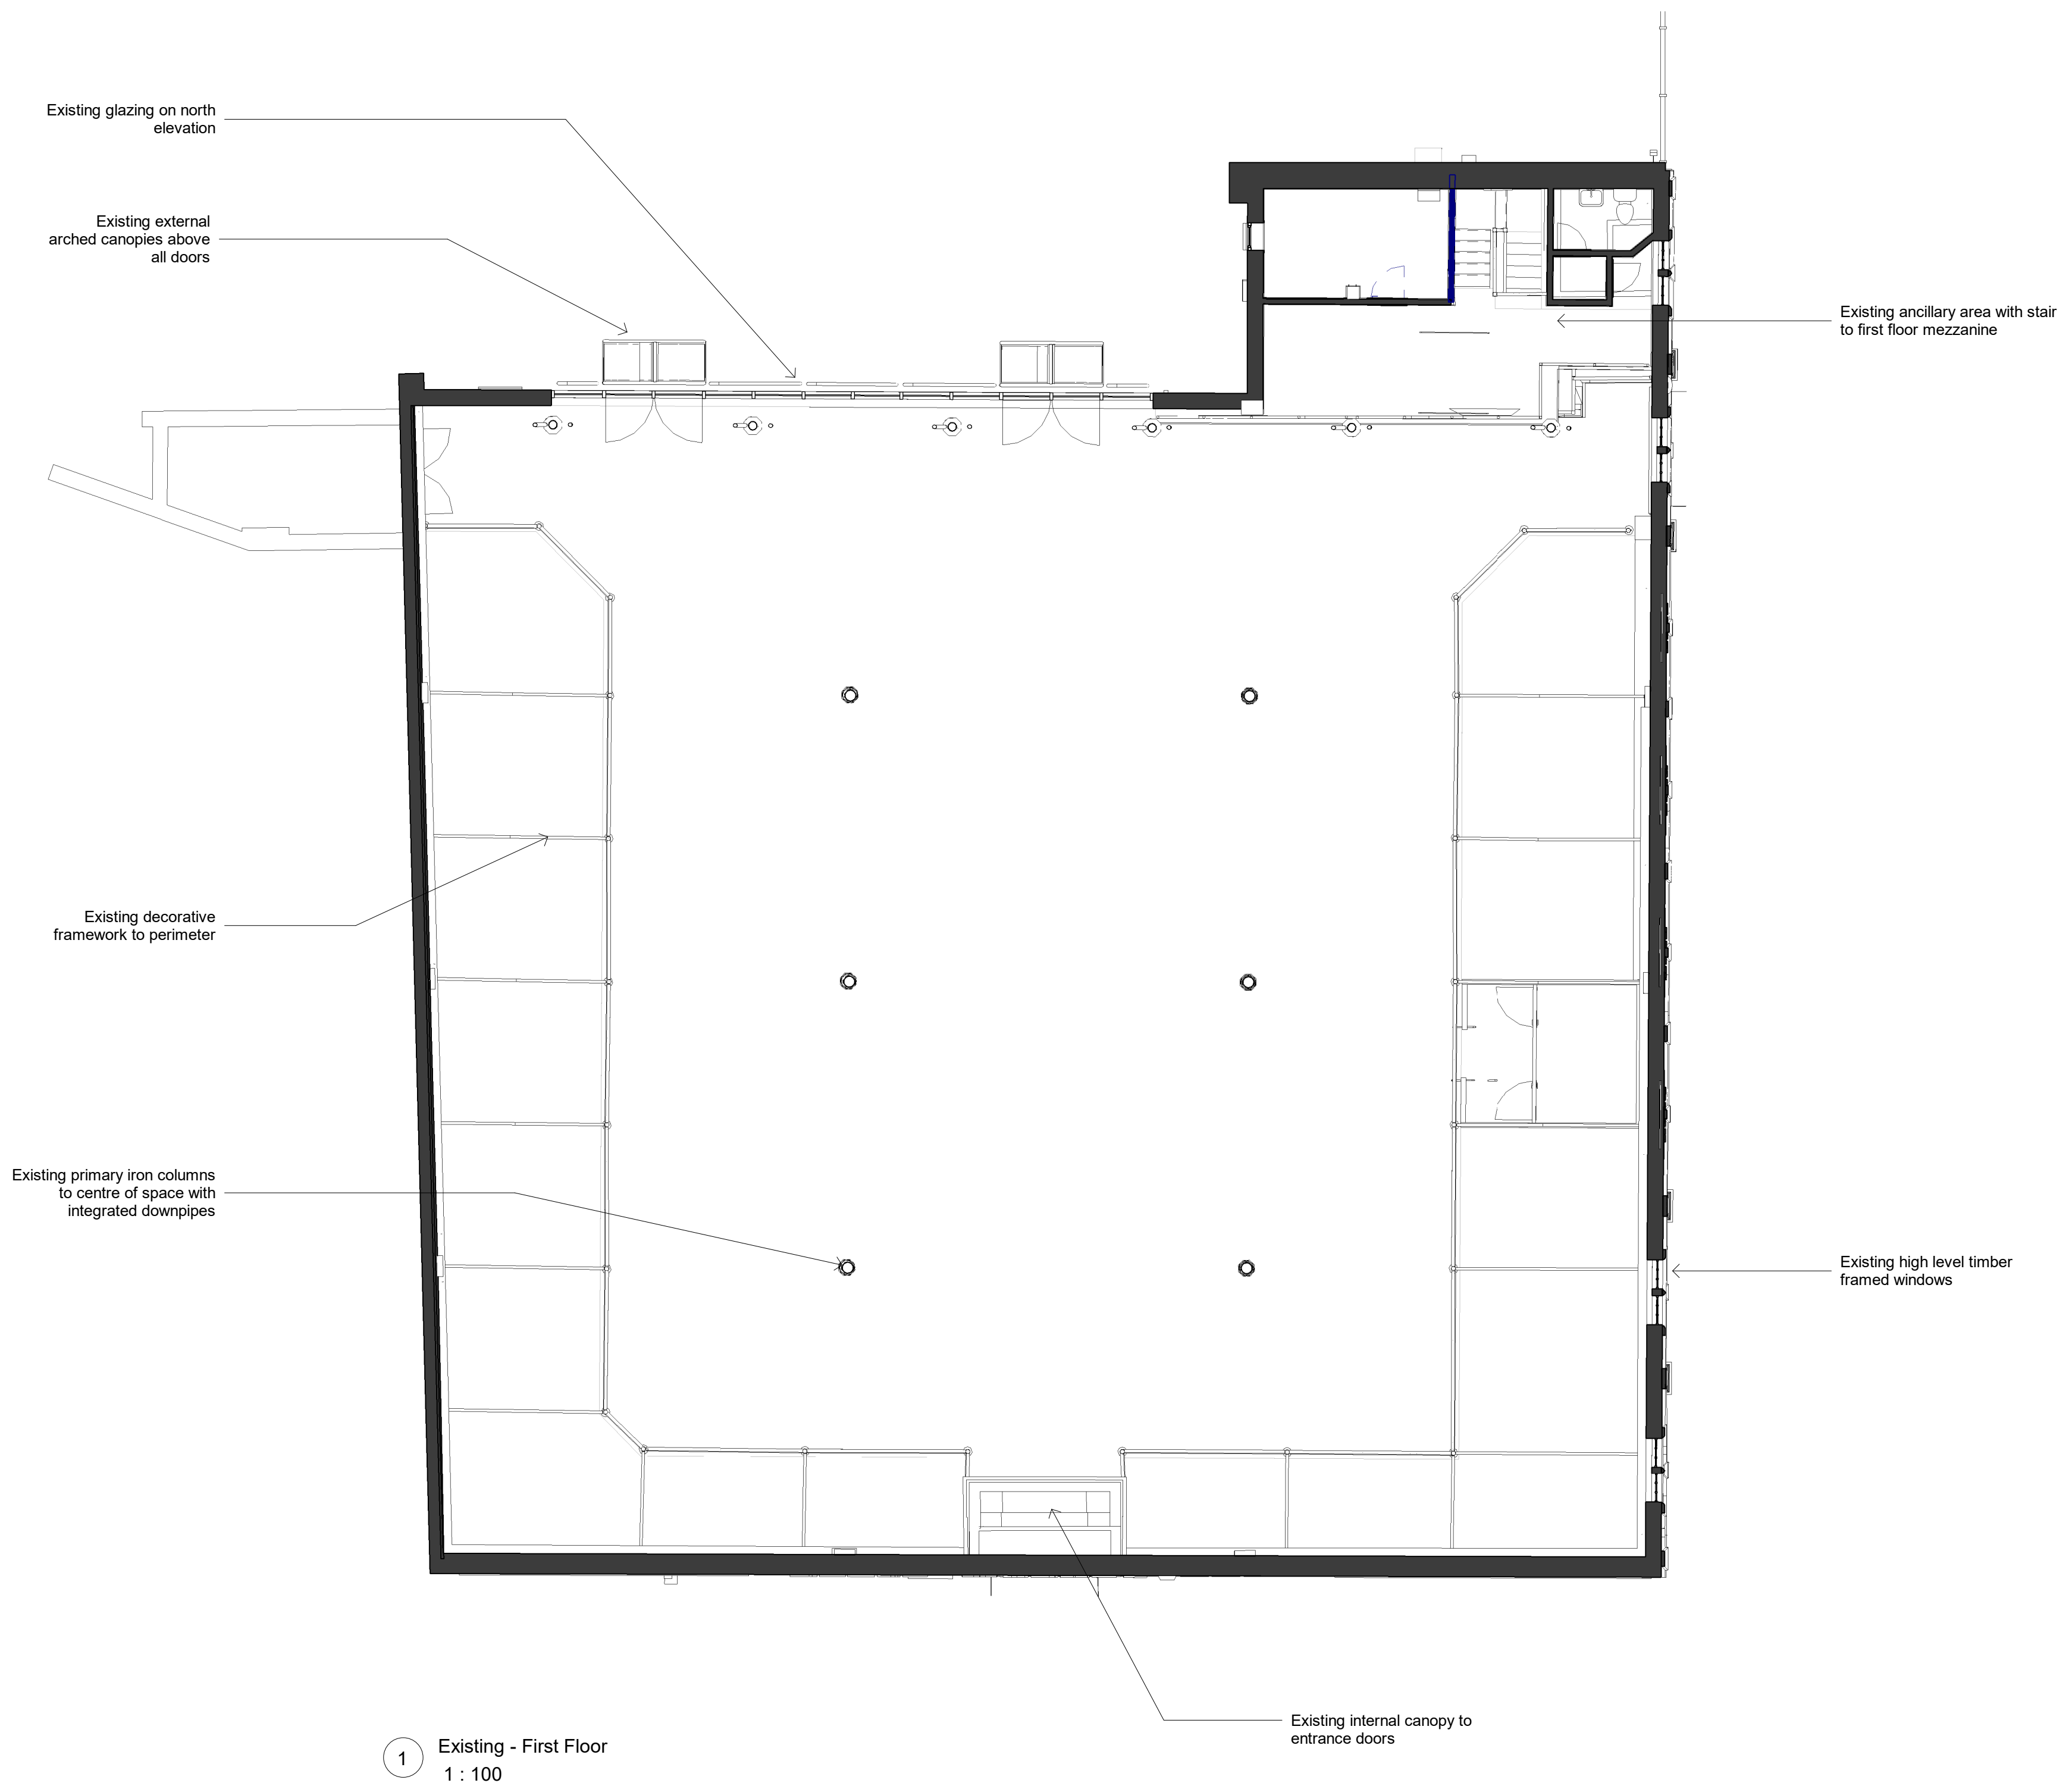

Existing glazing on north elevation

Existing external arched canopies above all doors

Existing ancillary area with stair to first floor mezzanine


Existing decorative framework to perimeter

Existing primary iron columns to centre of space with integrated downpipes

Existing high level timber framed windows

Existing internal canopy to entrance doors

1 Existing - First Floor
1 : 100

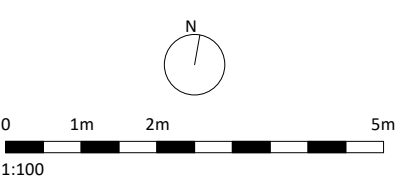

group ginger
42A Park Place
Leeds
LS1 2RY
T: +44(0)113 320 8400
E: Hello@groupginger.com
www.groupginger.com

PLANNING			
Client East Riding of Yorkshire Council			
Project Title Goole Market Hall			
Drawing Name Existing - First Floor Plan			
Drawing No. GMH-GGA-01-ZZ-DR-A-2002			
Drawn	Project No.	Scale	Rev
SM	145	1 : 100 @A2	P02