


Notes:  
Contractors must verify all dimensions on site before commencing any work or shop drawings. This drawing is not to be scaled. Use figured dimensions only.  
Subject to statutory approvals and survey.

Rev	Description	Date	By

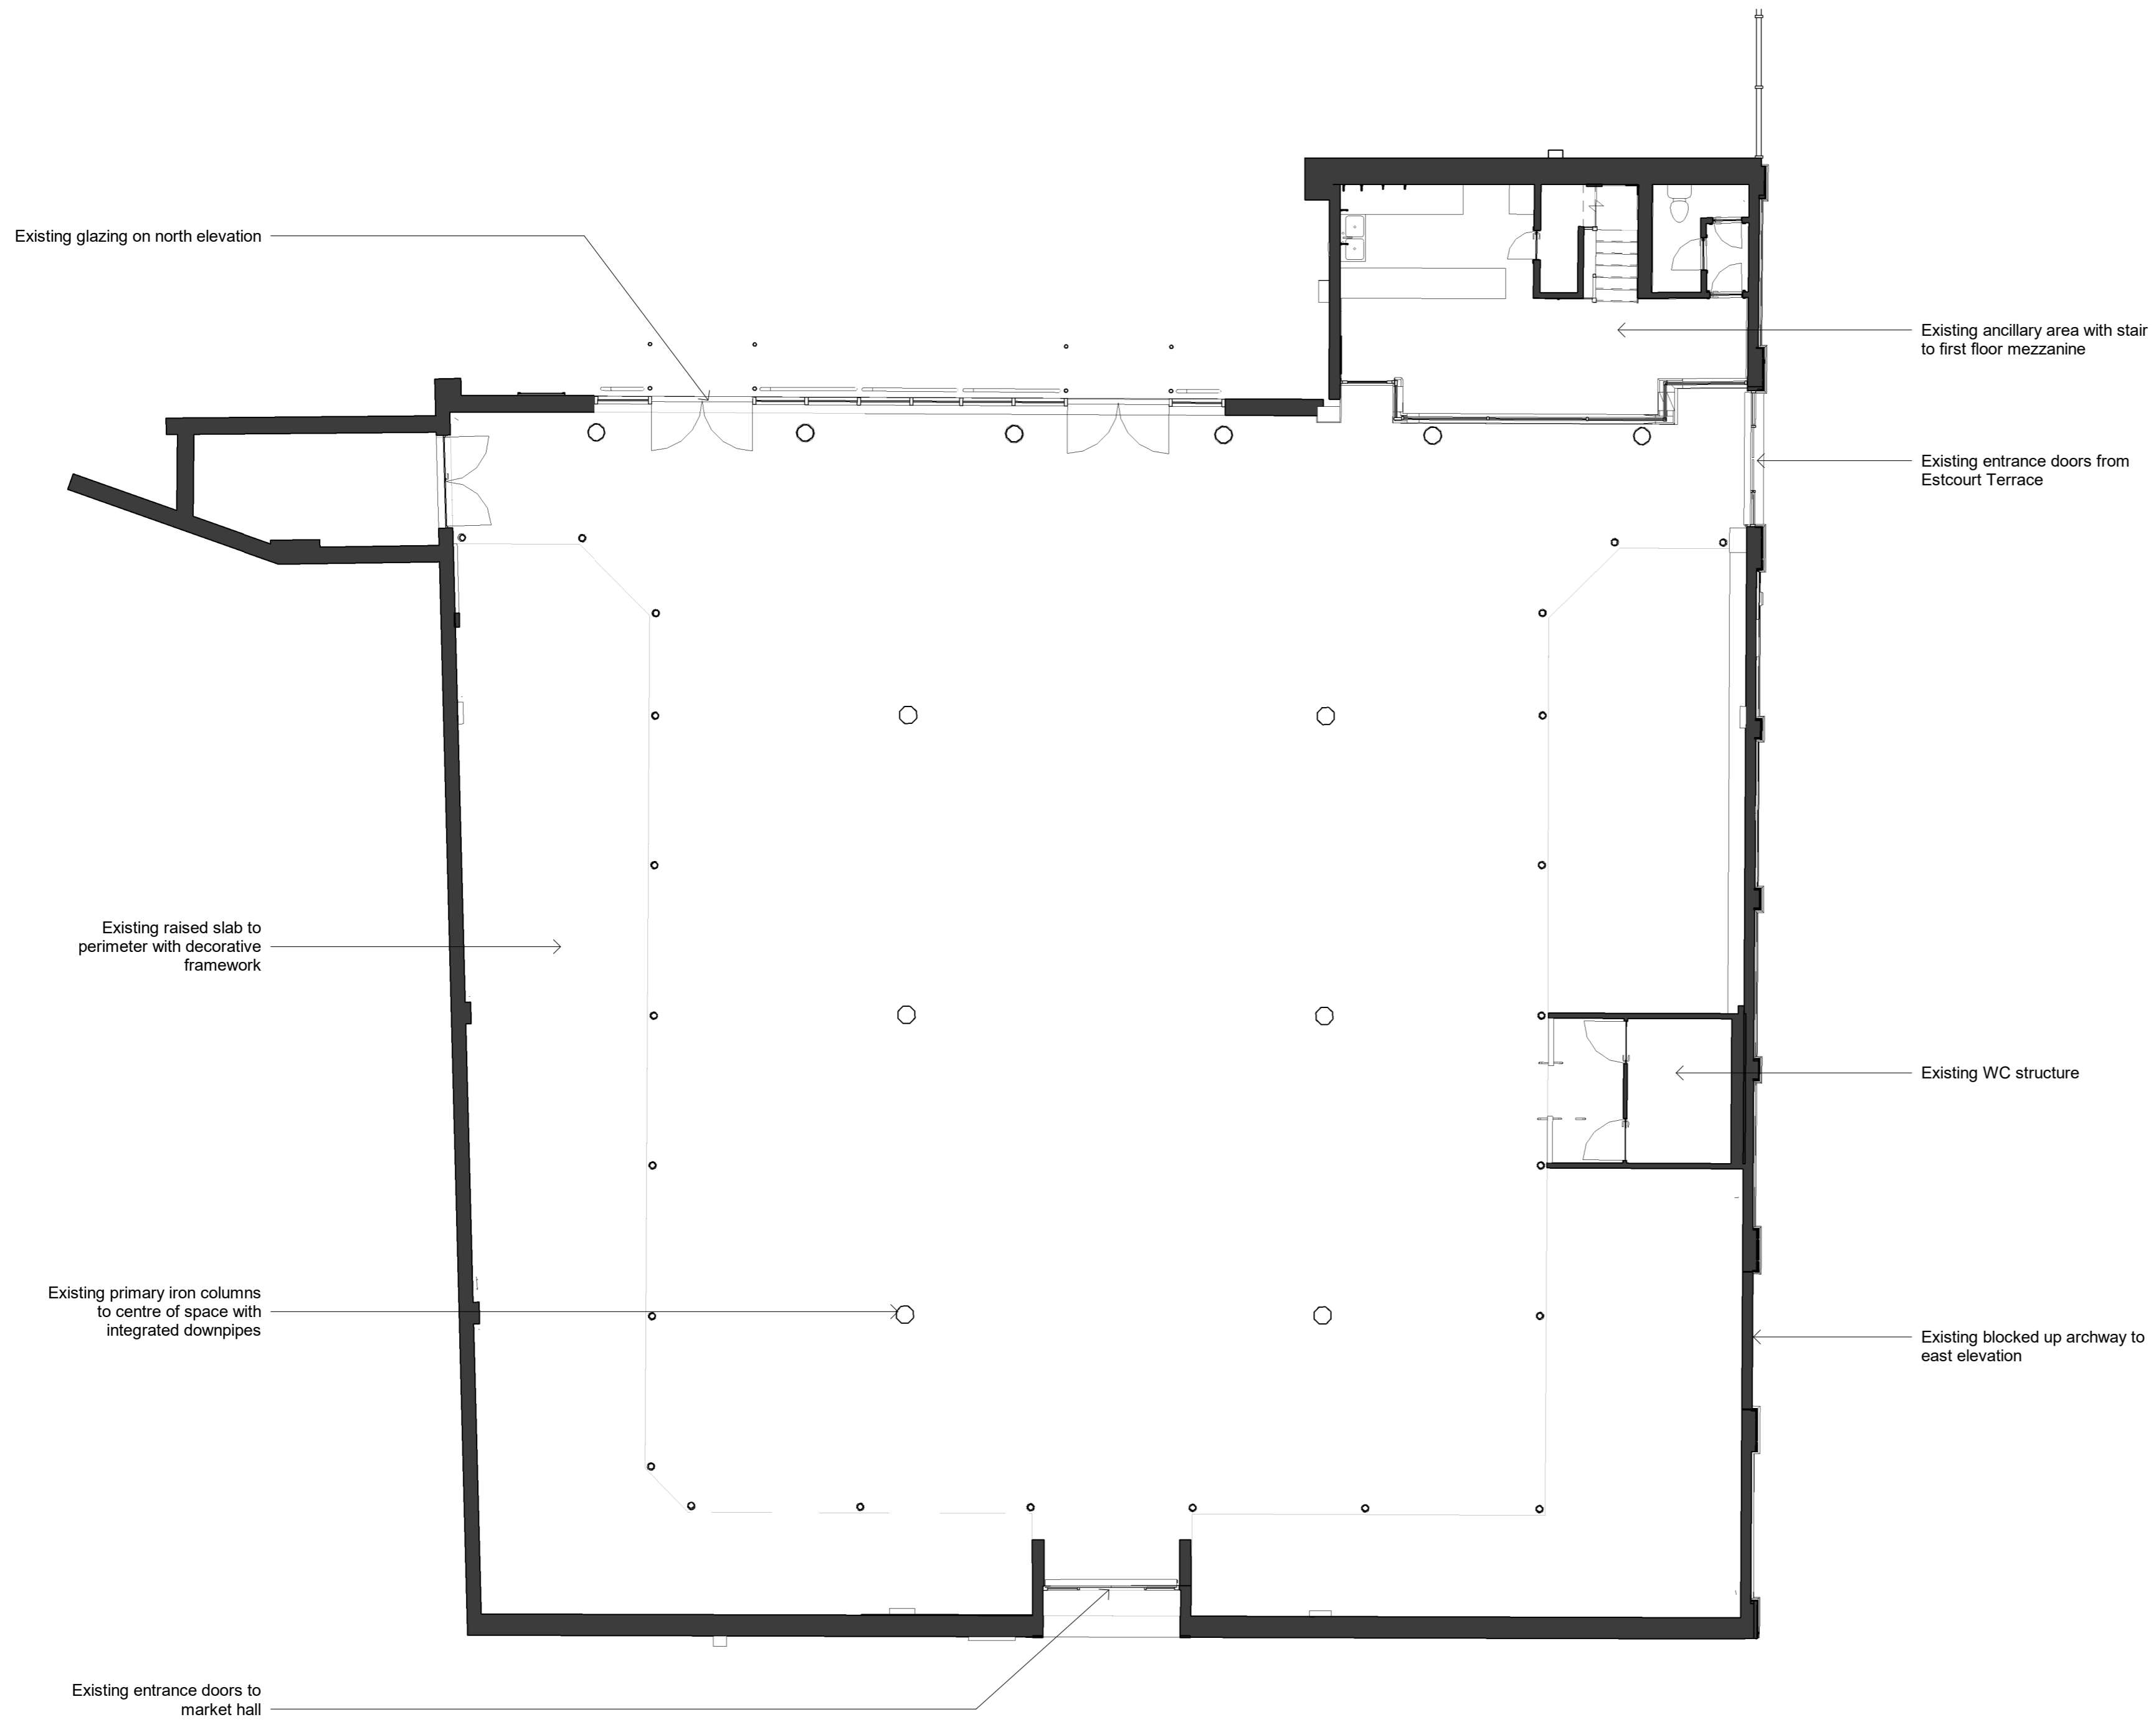

Existing glazing on north elevation

Existing ancillary area with stair to first floor mezzanine

Existing entrance doors from Estcourt Terrace


Existing raised slab to perimeter with decorative framework

Existing WC structure

Existing primary iron columns to centre of space with integrated downpipes

Existing blocked up archway to east elevation

Existing entrance doors to market hall

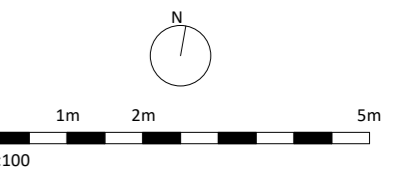

**group ginger**  
42A Park Place  
Leeds  
LS1 2RY  
T: +44(0)113 320 8400  
E: Hello@groupginger.com  
www.groupginger.com

**PLANNING**

Client  
East Riding of Yorkshire Council

Project Title  
Goole Market Hall

Drawing Name  
Existing - Ground Floor Plan

Drawing No.  
GMH-GGA-01-ZZ-DR-A-2001

Drawn	Project No.	Scale	Rev
SM	145	1 : 100	@A2

1 Existing - Ground Floor Plan  
1 : 100