



PLOTS 337-340




FRONT ELEVATION

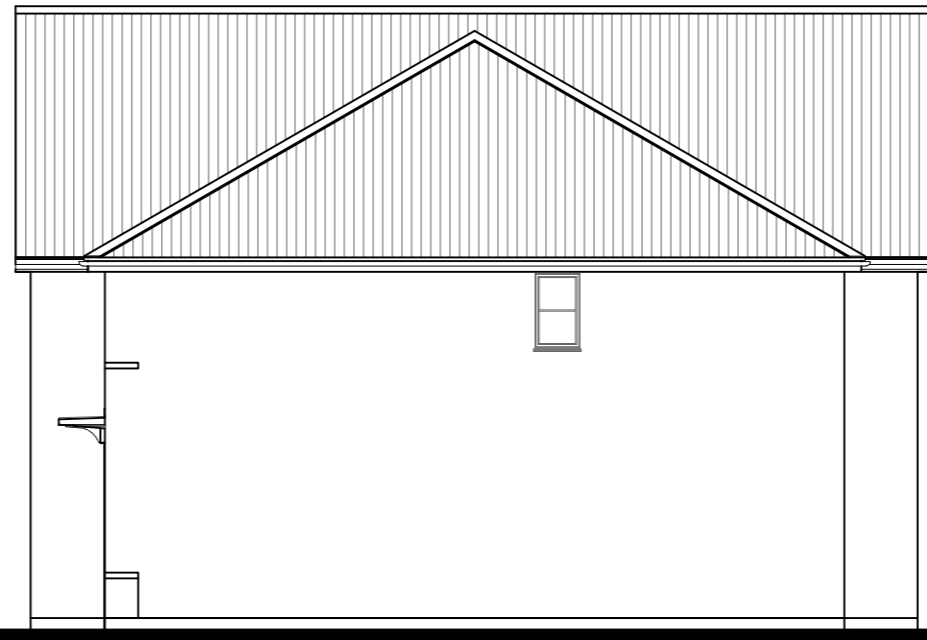


SIDE ELEVATION

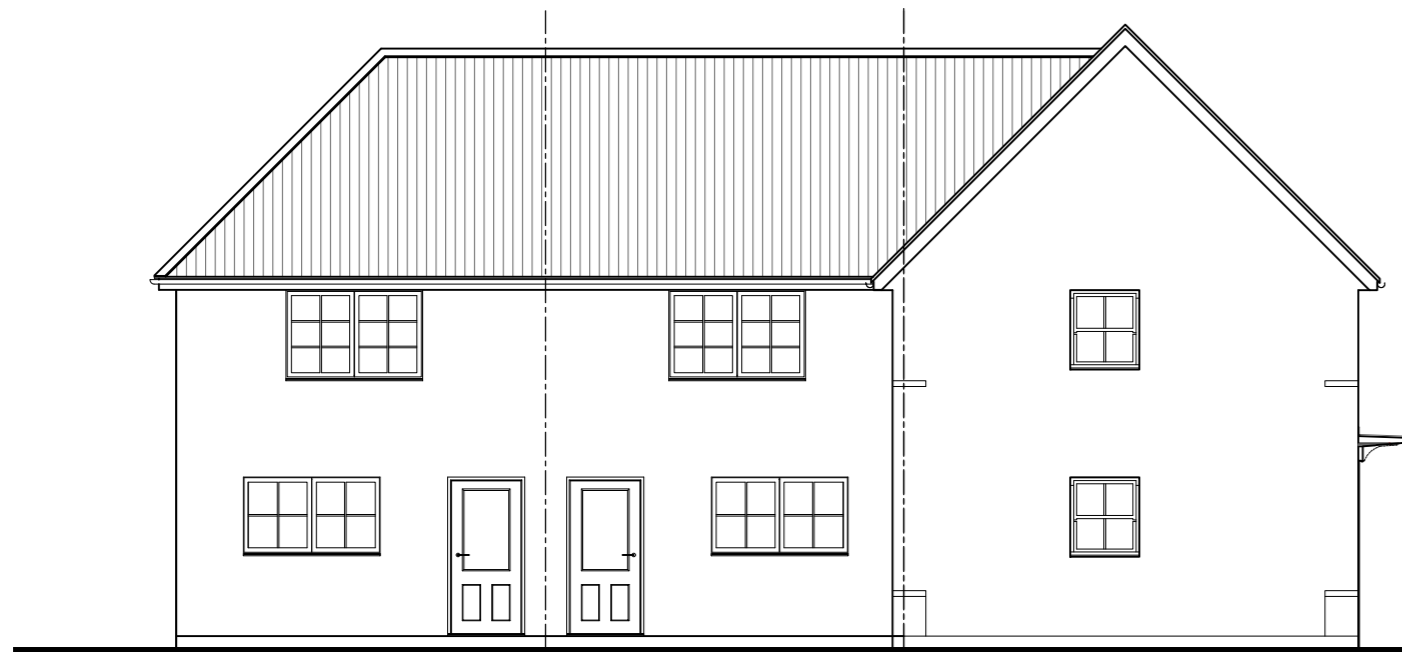

REAR ELEVATION

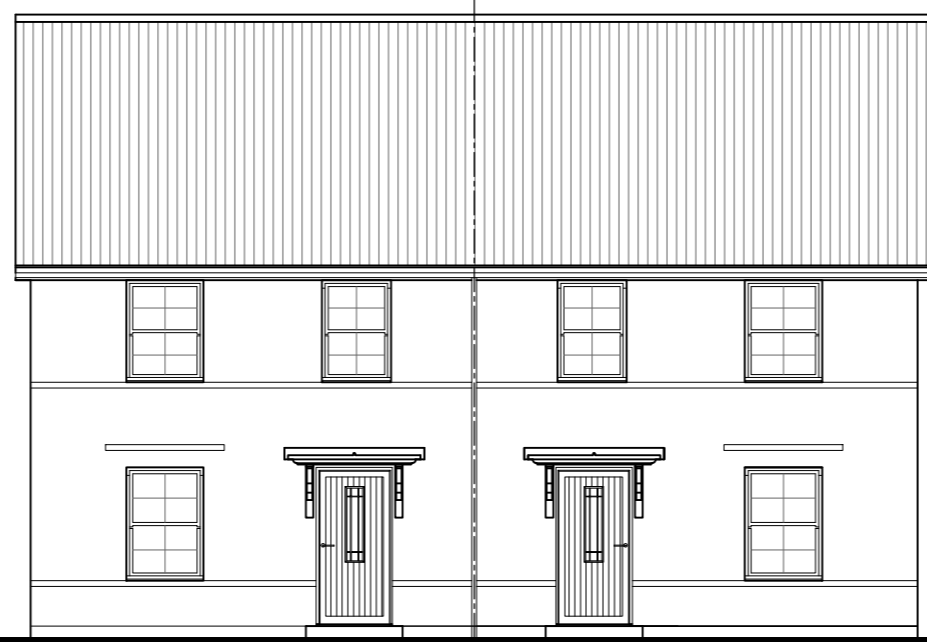


FRONT ELEVATION

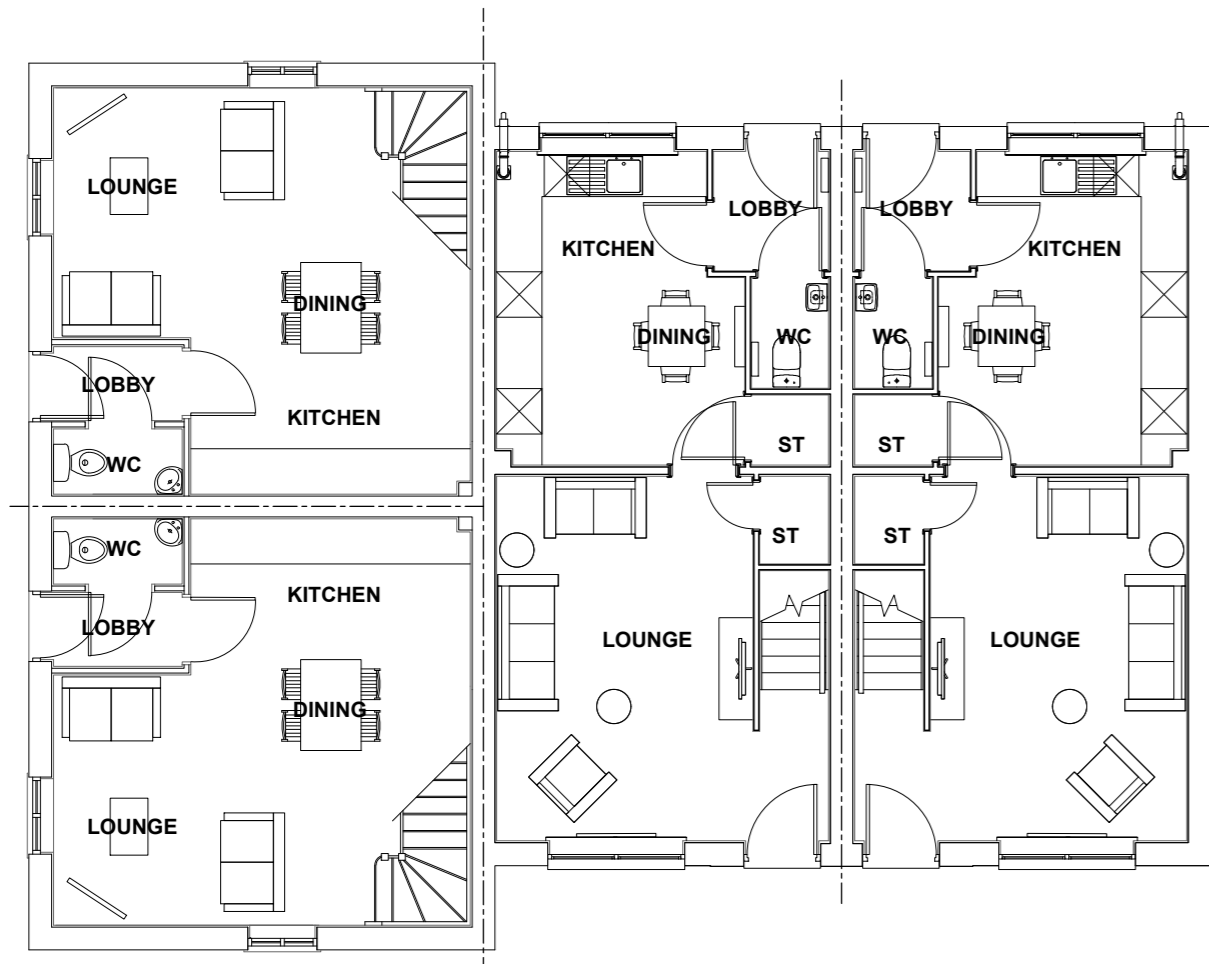

GROUND FLOOR PLAN
AMBERS

T50

T50

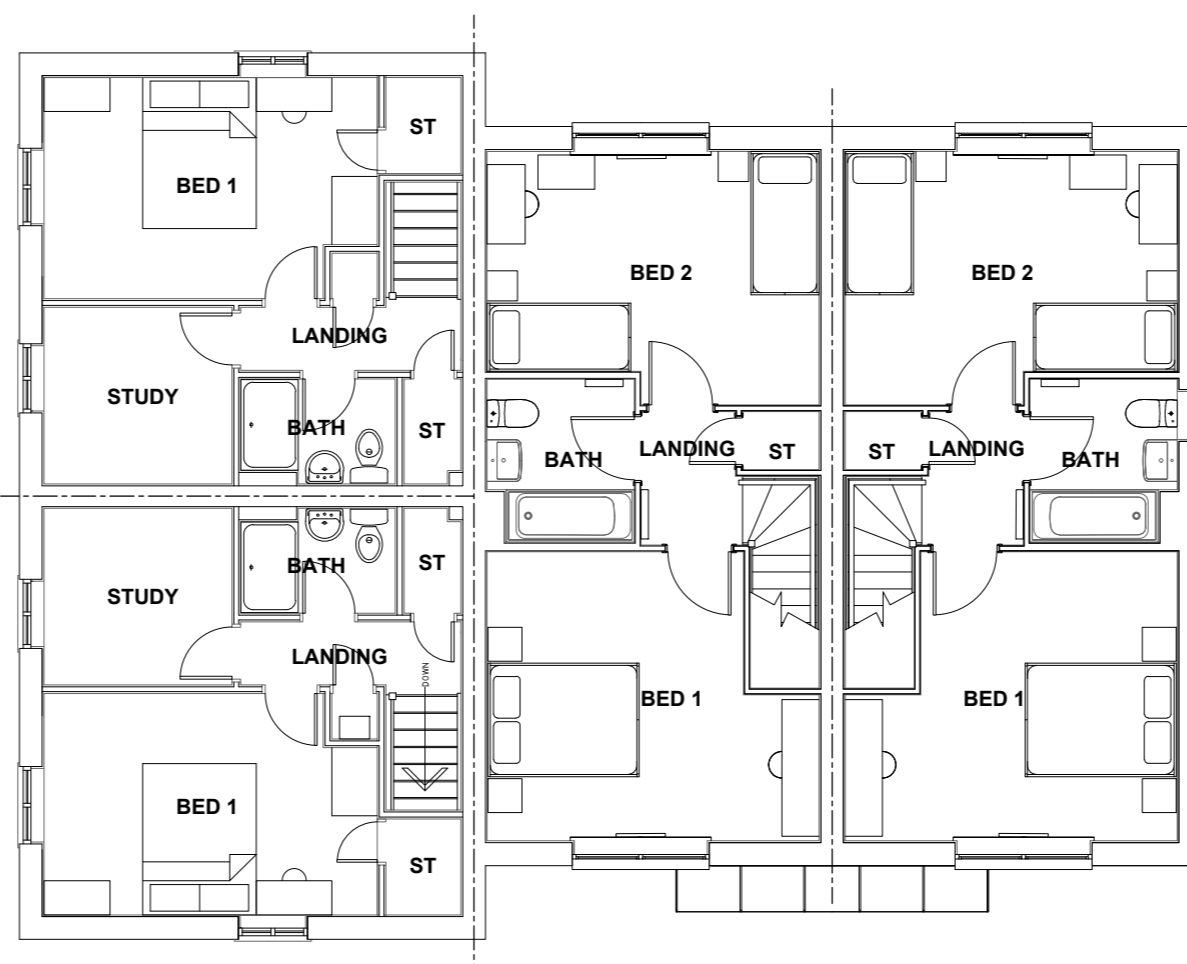

FIRST FLOOR PLAN
AMBERS

T50

T50



AMBERS/T50/T50 (AS/OP/AS/OP)

Do not scale off this drawing - Only figured dimensions to be taken from this drawing. Drawings based on Ordnance Survey and/or existing record drawings - Design and Drawing content subject to Site Survey, Structural Survey, Site Investigations, Planning and Statutory Requirements and Approvals. Authorised reproduction from Ordnance Survey Map with permission of the Controller of Her Majesty's Stationery Office. Crown Copyright reserved.



Architecture
Planning
Urban Design
Landscape

CLIENT:
BARRATT HOMES
YORKSHIRE EAST
DRAWING:
AMBERS/T50/T50
PLANS & ELEVATIONS

REV:
(REV 0)

DRAWING NUMBER:
P21:5512:5060

SCALE @ A2:
1:100

DATE:
FEB '24

JRP Associates
14 Mariner Court,
Calder Park, Wakefield, WF4 3FL

T 01924 383322
E info@jrpassoc.co.uk
W jrpassoc.co.uk