


PLOTS 331-334

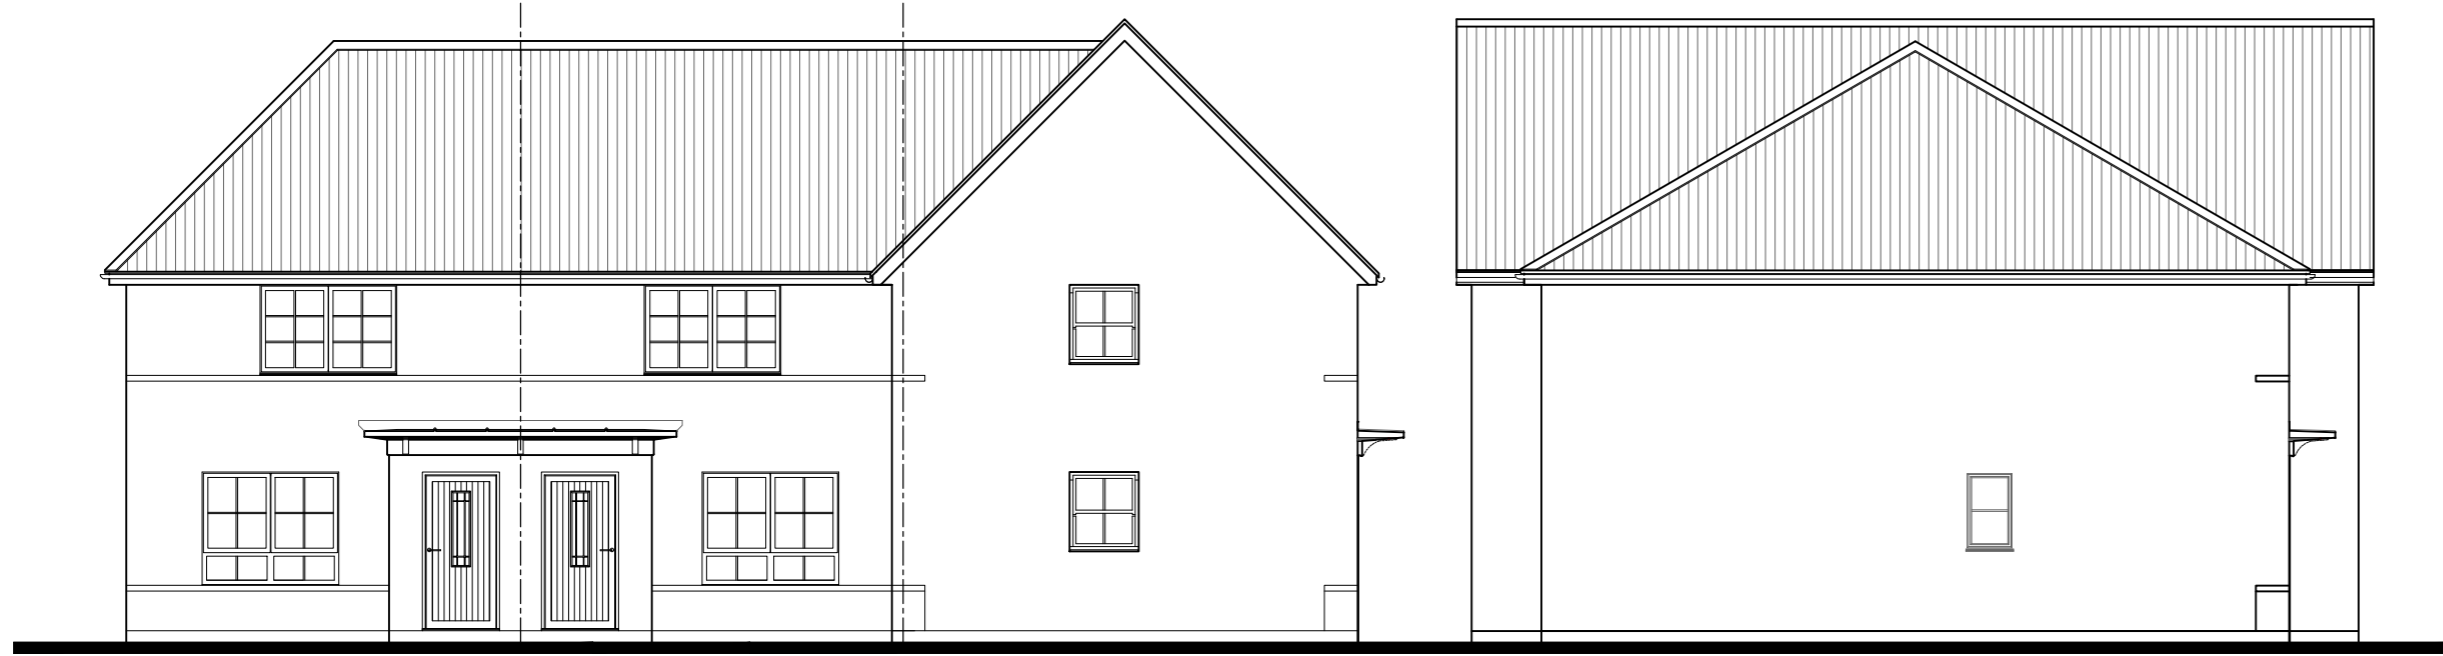


FRONT ELEVATION

SIDE ELEVATION




REAR ELEVATION

FRONT ELEVATION

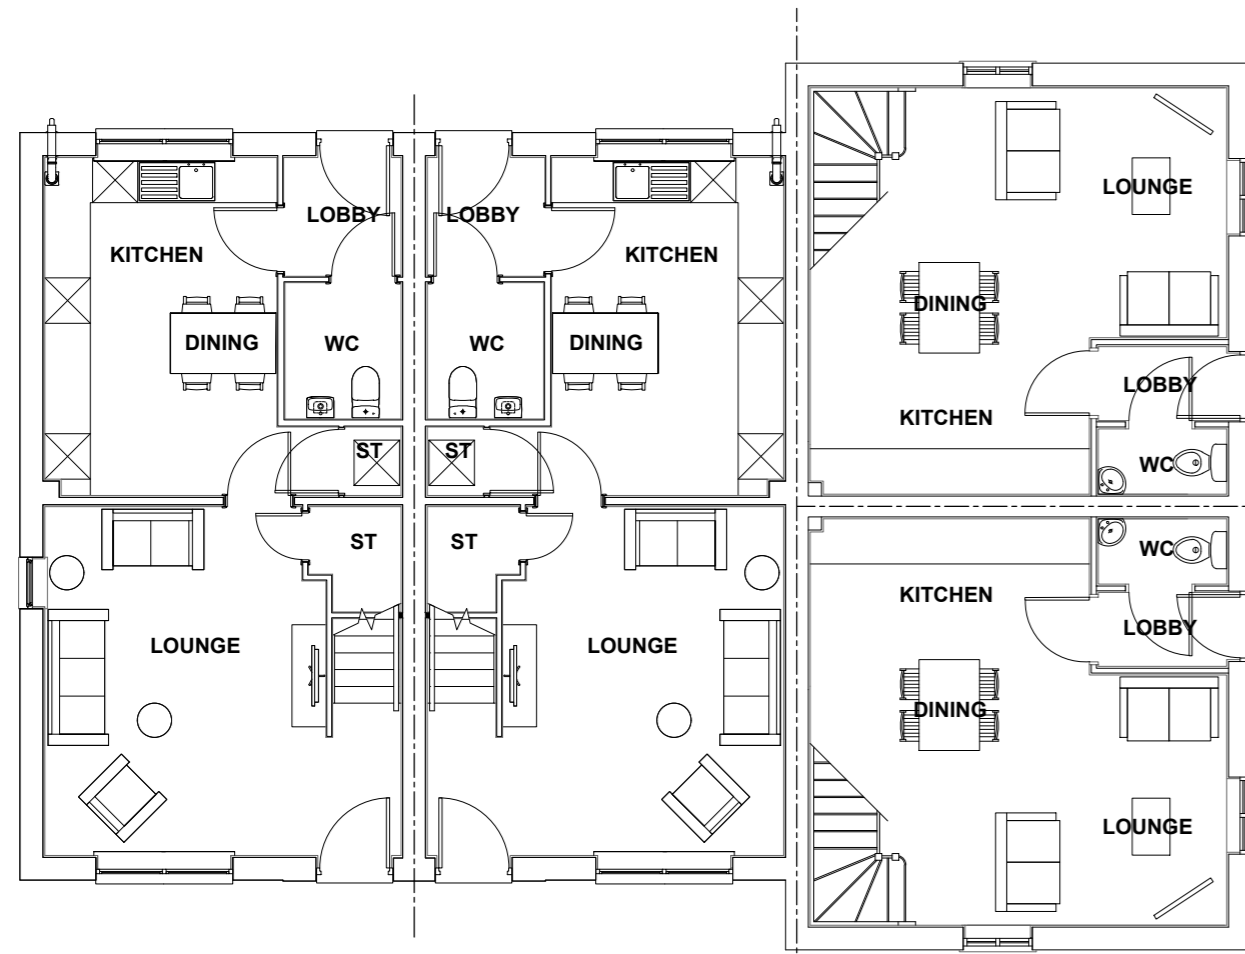


GROUND FLOOR PLAN
T52 T52

AMBERS

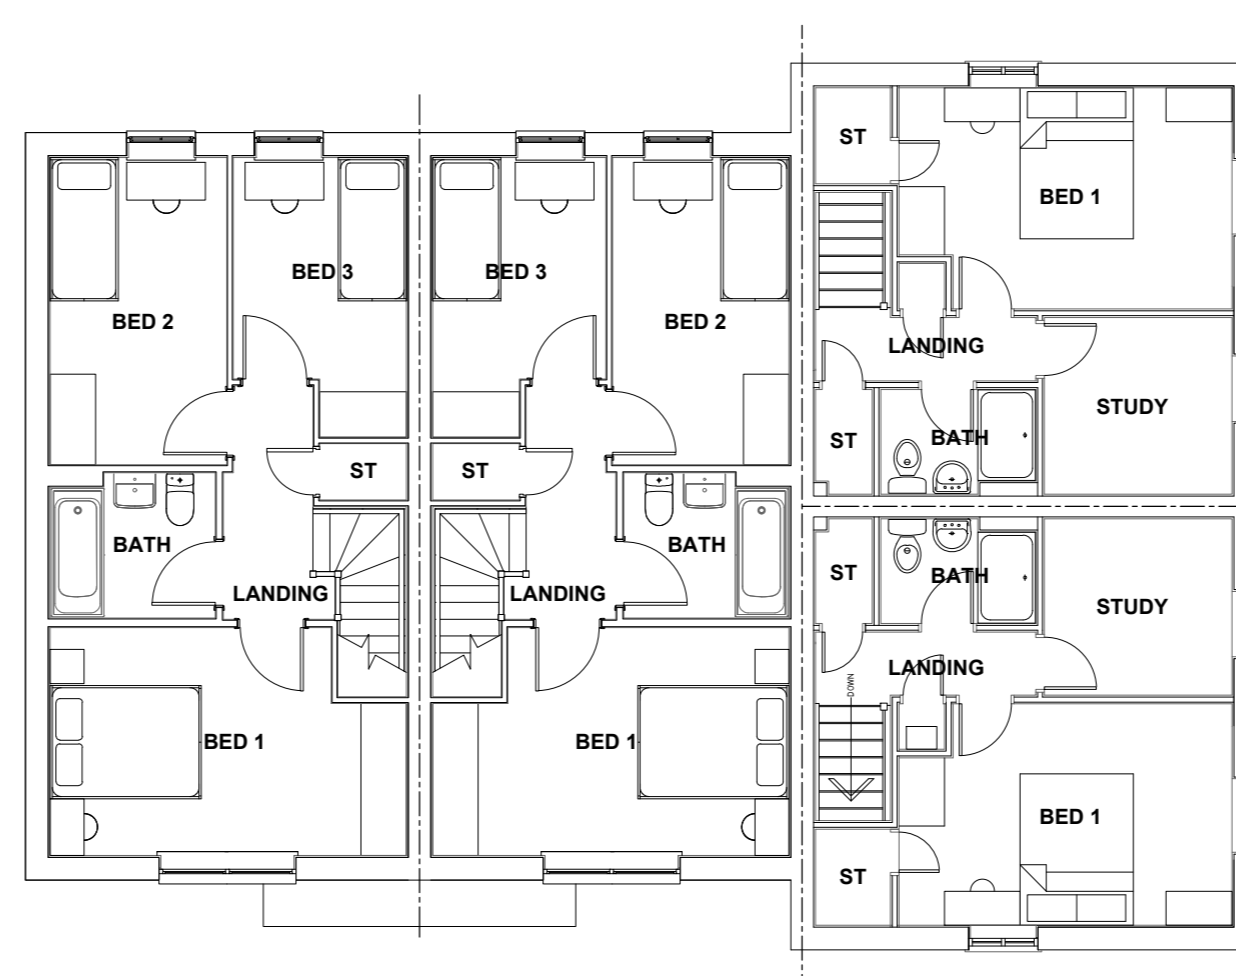

FIRST FLOOR PLAN
T52 T52

AMBERS

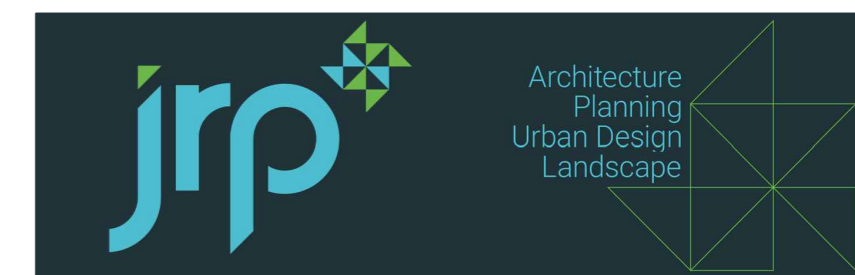

CLIENT:
BARRATT HOMES
YORKSHIRE EAST
DRAWING:
T52/T52/AMBERS
PLANS & ELEVATIONS
REV:
(REV 0)

DRAWING NUMBER:
P21:5512:5059
SCALE @ A2:
1:100
DATE:
FEB '24

T52/T52/AMBERS (AS/OP/AS/OP)

Do not scale off this drawing - Only figured dimensions to be taken from this drawing. Drawings based on Ordnance Survey and/or existing record drawings - Design and Drawing content subject to Site Survey, Structural Survey, Site Investigations, Planning and Statutory Requirements and Approvals. Authorised reproduction from Ordnance Survey Map with permission of the Controller of Her Majesty's Stationery Office. Crown Copyright reserved.

JRP Associates
14 Mariner Court,
Calder Park, Wakefield, WF4 3FL

T 01924 383322
E info@jrpassoc.co.uk
W jrpassoc.co.uk