

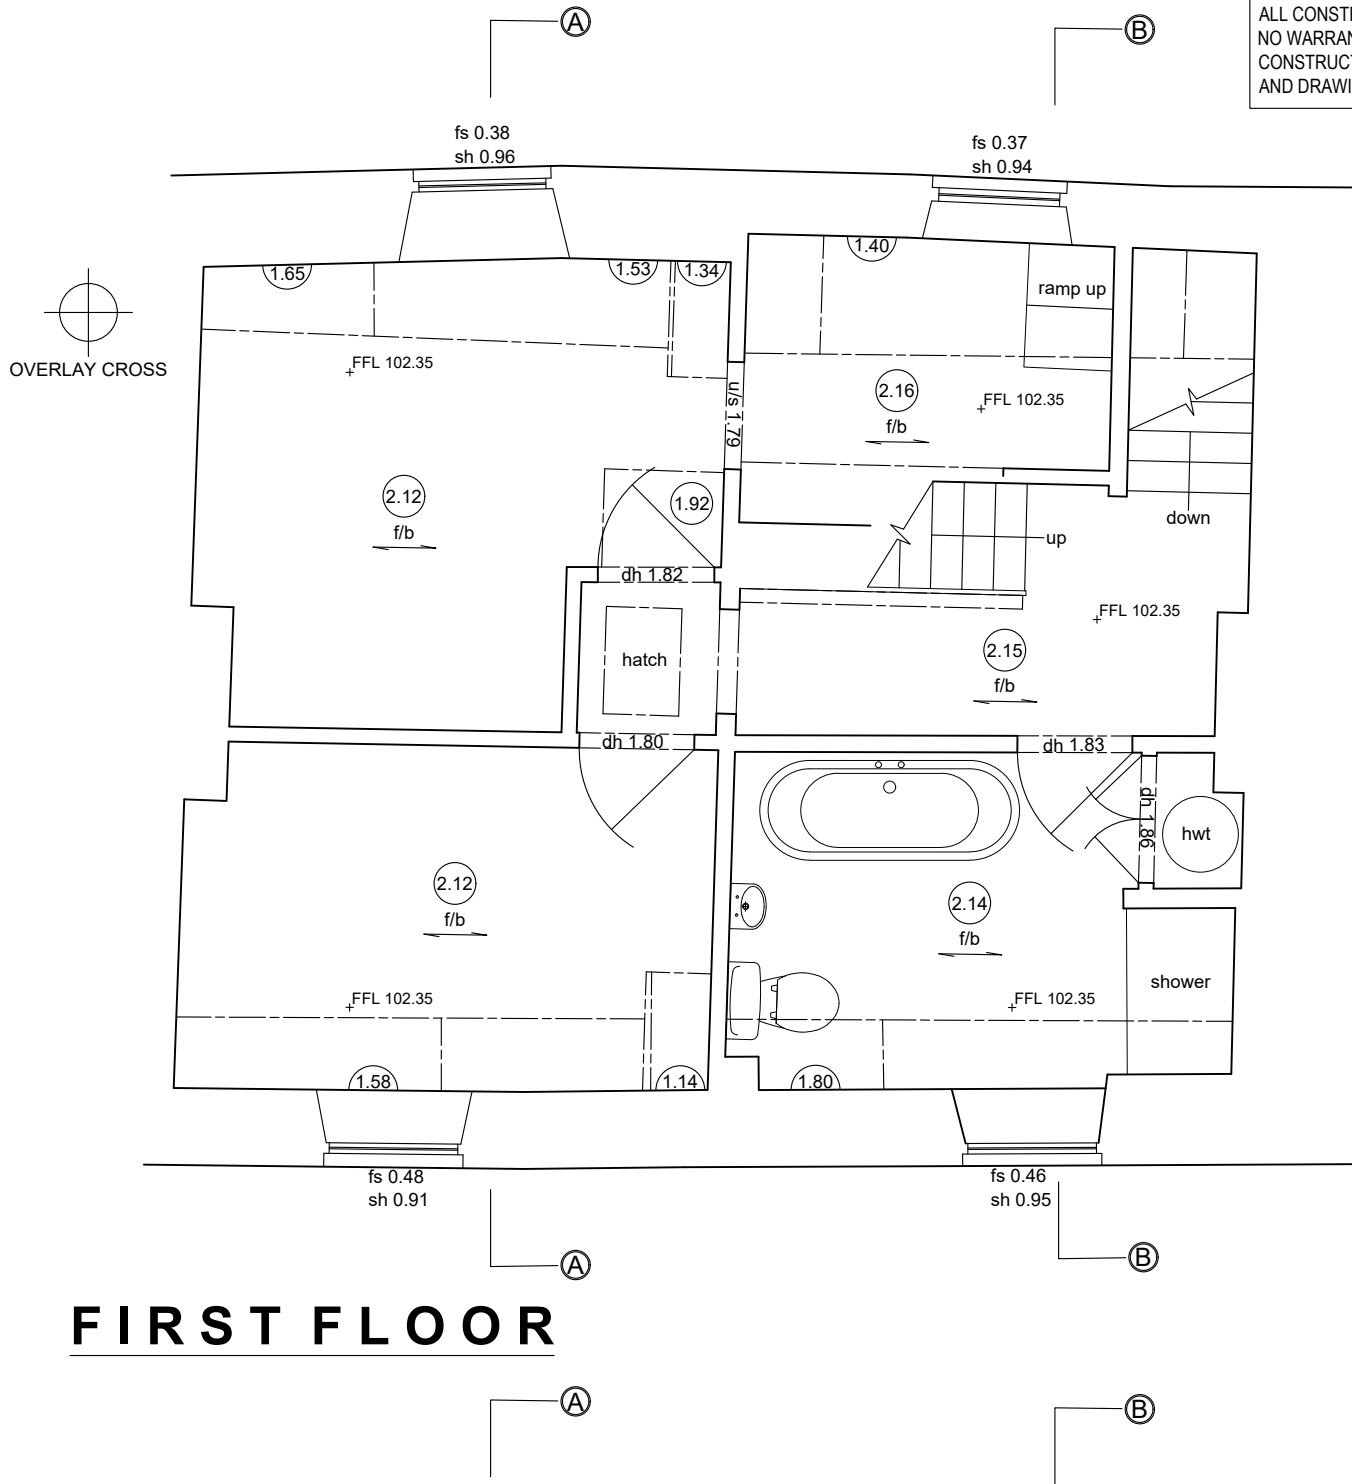



NOTES:
 RESPONSIBILITY IS NOT ACCEPTED FOR ERRORS MADE BY OTHERS IN SCALING FROM THIS DRAWING.
 ALL CONSTRUCTION INFORMATION SHOULD BE TAKEN FROM FIGURED DIMENSIONS ONLY
 NO WARRANTY AS TO THE PRECISION OF THIS DRAWING IS GIVEN NOR SHOULD BE INFERRED
 CONSTRUCTION DRAWINGS TO BE READ IN CONJUNCTION WITH SPECIFICATIONS, SCHEDULES AND DRAWINGS FROM STRUCTURAL AND MECHANICAL ENGINEERS.

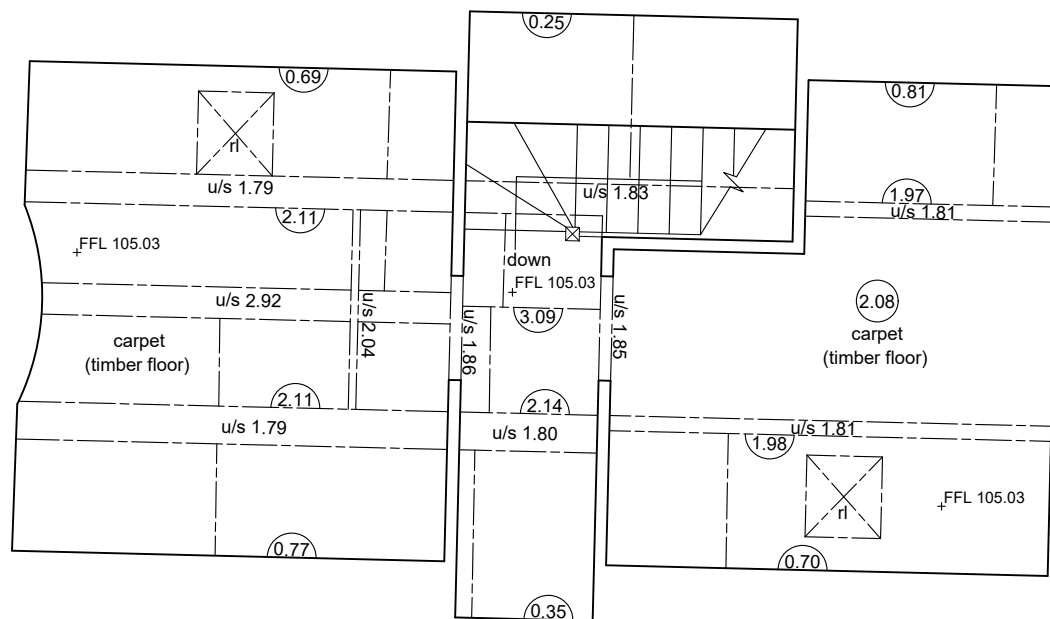

FIRST FLOOR

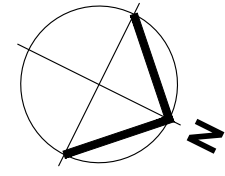

SECOND FLOOR

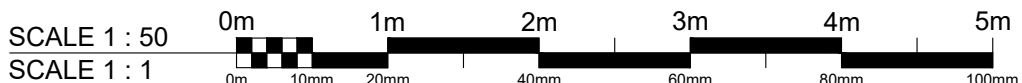

REVISION	DATE	DRAWN	CHECKED	DESCRIPTION	SCALE	DATE
				CLIENT Mr T Tobin & Ms J Murnaghan	1:100 @ A3	February 2024
				PROJECT Cider Press Cottage, West End, Kingham, OX7 6YH	DRAWN MH	CHECKED MH
				DRAWING TITLE First and Second Floor Plan As Existing	JOB NUMBER 1687	DRAWING NO. REVISION 03

Spirit Architecture
 Creating Inspiring Design & Sustainable Architecture
 4 Haycroft Road, Sherborne, Cheltenham, Gloucestershire, GL54 3DY

© ALL RIGHTS RESERVED REPORT ALL DISCREPANCIES CONTRACTORS - DO NOT SCALE FROM DRAWING CHECK DIMENSIONS ON SITE

Tel: 01451 839003 E: enquiries@spiritarchitecture.co.uk