


SCALE BAR



SCALE 1:100 @ A3

NOTE:

THIS DRAWING IS FOR PLANNING PURPOSES ONLY
 THIS DRAWING IS BASED UPON SURVEY INFORMATION
 DRAWN BY OTHERS.
 ALL CRITICAL DIMENSIONS TO BE CHECKED ON SITE.

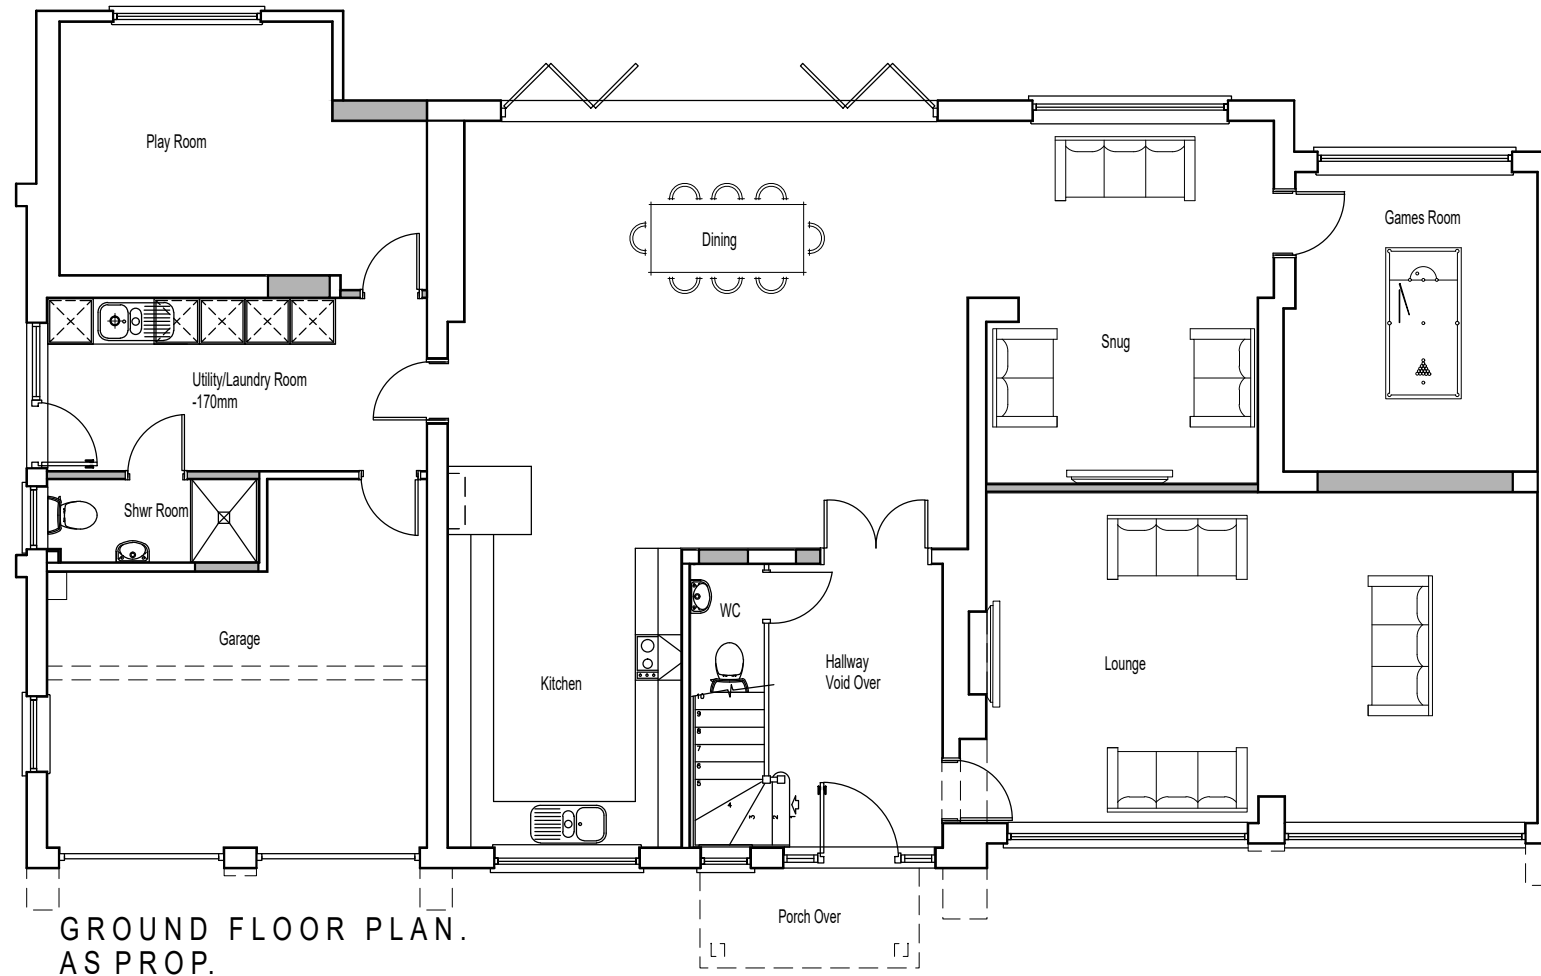

GROUND FLOOR PLAN.
AS PROP.

Client
MR & MRS MALLIA

Project Address
9 DEAN CLOSE, WOKING
SURREY, GU22 8NX

Drawing Title
GROUND FLOOR PLAN
AS PROPOSED

Project Description
DORMER CHEEK REMOVAL, REAR FIRST
FLOOR ADDITION
INTERNAL MODIFICATIONS

Rev.	Date	Description	Drawn	Checked
	Scale 1:100		Drawn GDP	Author GDP
	Date MAR 22			Drawing Status
	Drg.No CDA-329-008		Rev.	PLANNING

CDA Conceptual Design Associates Ltd
Architectural Services

1A Chobham Road,
Woking, Surrey
GU21 6HX
T: 01483 766 966
F: 01483 766 966
E: enquiries@conceptual-design.co.uk
W: www.conceptual-design.co.uk