
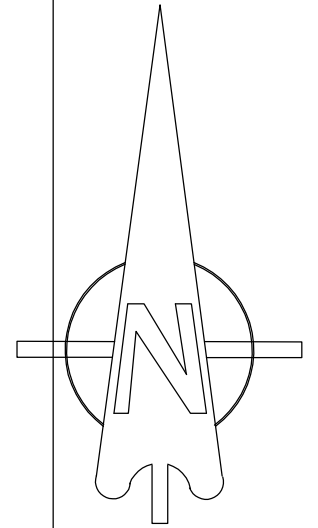
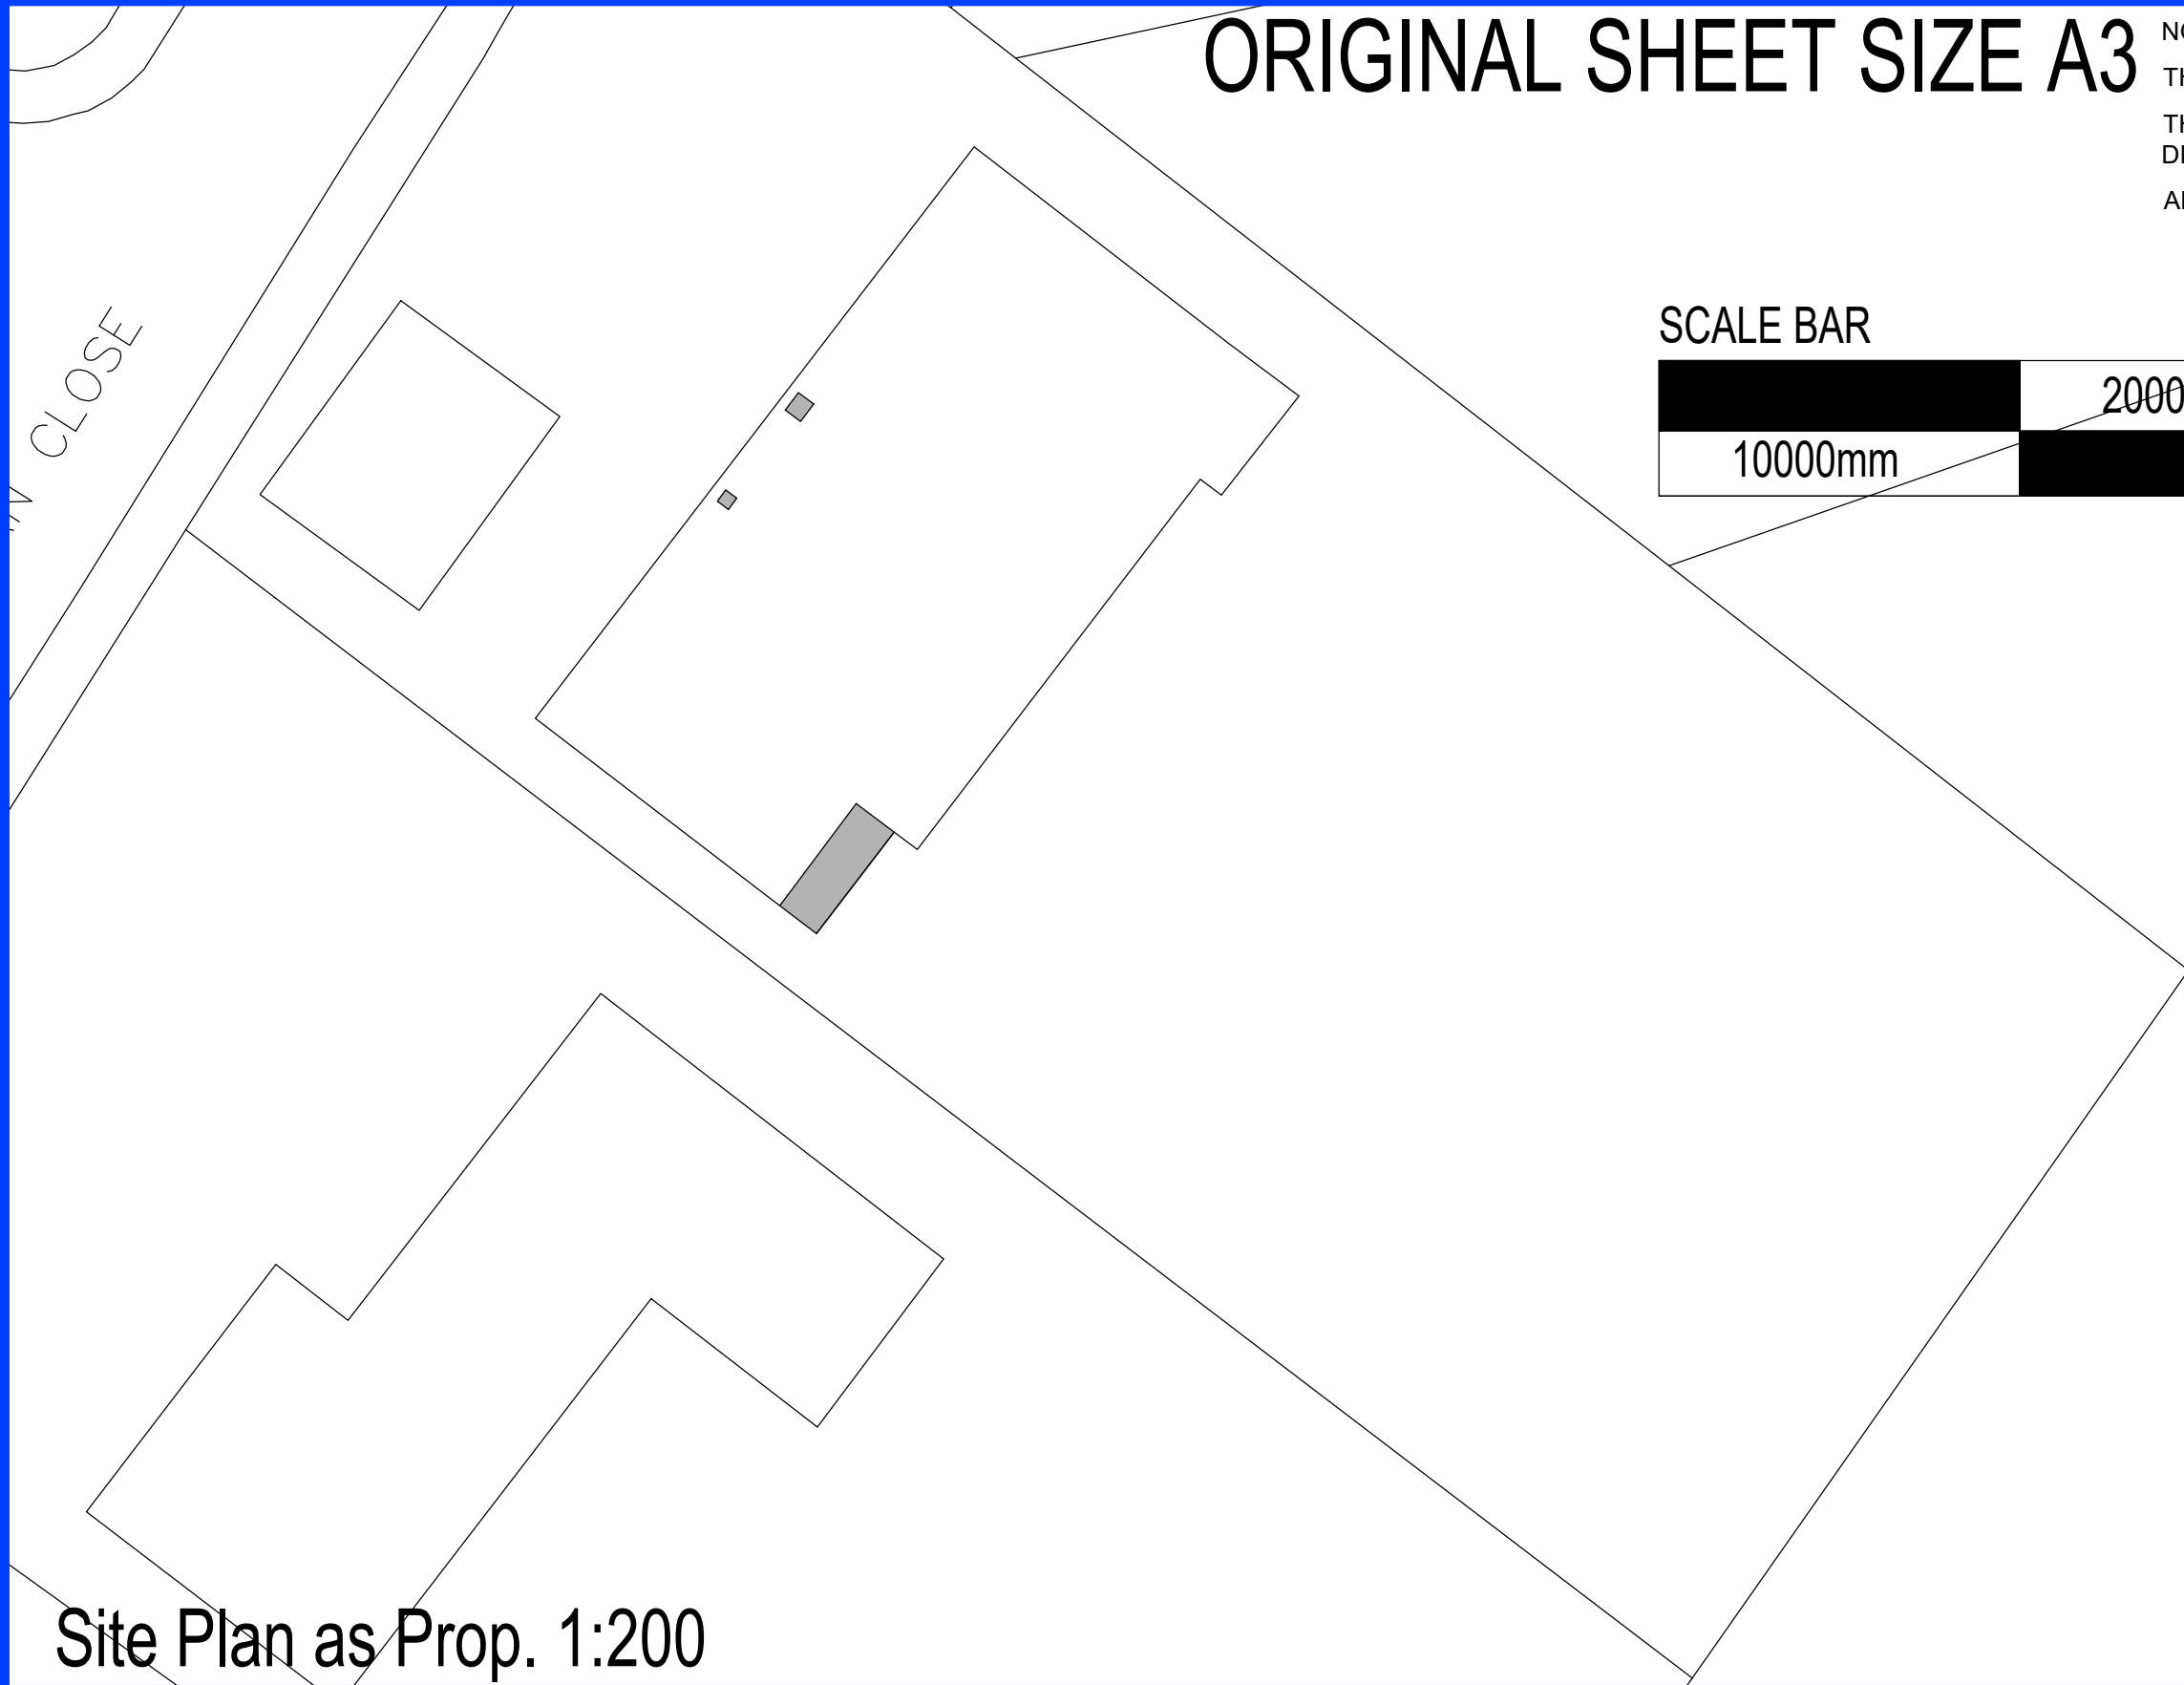


ORIGINAL SHEET SIZE A3

NOTE:
 THIS DRAWING IS FOR PLANNING PURPOSES ONLY
 THIS DRAWING IS BASED UPON SURVEY INFORMATION
 DRAWN BY OTHERS.
 ALL CRITICAL DIMENSIONS TO BE CHECKED ON SITE.

DEAN CLOSE

SCALE BAR

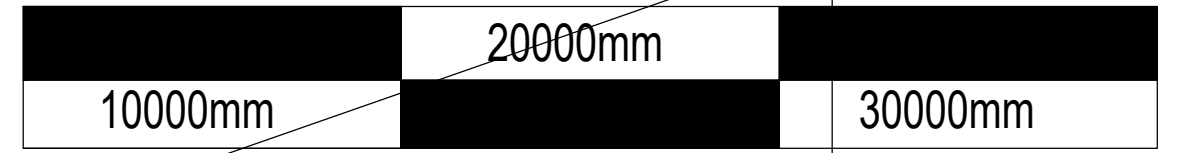

Site Plan as Prop. 1:200

Client
 MR & MRS MALLIA

Project Address
 9 DEAN CLOSE, WOKING
 SURREY, GU22 8NX

Drawing Title
 SITE PLAN
 AS PROPOSED

Project Description
 DORMER CHEEK REMOVAL, REAR FIRST
 FLOOR ADDITION
 INTERNAL MODIFICATIONS

| Rev. | Date | Description | Drawn | Checked |
|------|-------------|-------------|-------|----------|
| | 1:200 | | GDP | GDP |
| | MAR 22 | | | |
| | CDA-329-003 | | | PLANNING |

CDA Conceptual Design Associates Ltd
 Architectural Services

1A Chobham Road,
 Woking, Surrey
 GU21 6HX
 T: 01483 766 966
 F: 01483 766 966
 E: enquiries@conceptual-design.co.uk
 W: www.conceptual-design.co.uk