

SCALE BAR




SCALE 1:100 @ A3

NOTE:

THIS DRAWING IS FOR PLANNING PURPOSES ONLY
 THIS DRAWING IS BASED UPON SURVEY INFORMATION
 DRAWN BY OTHERS.
 ALL CRITICAL DIMENSIONS TO BE CHECKED ON SITE.




NORTH EAST ELEVATION AS PROP.

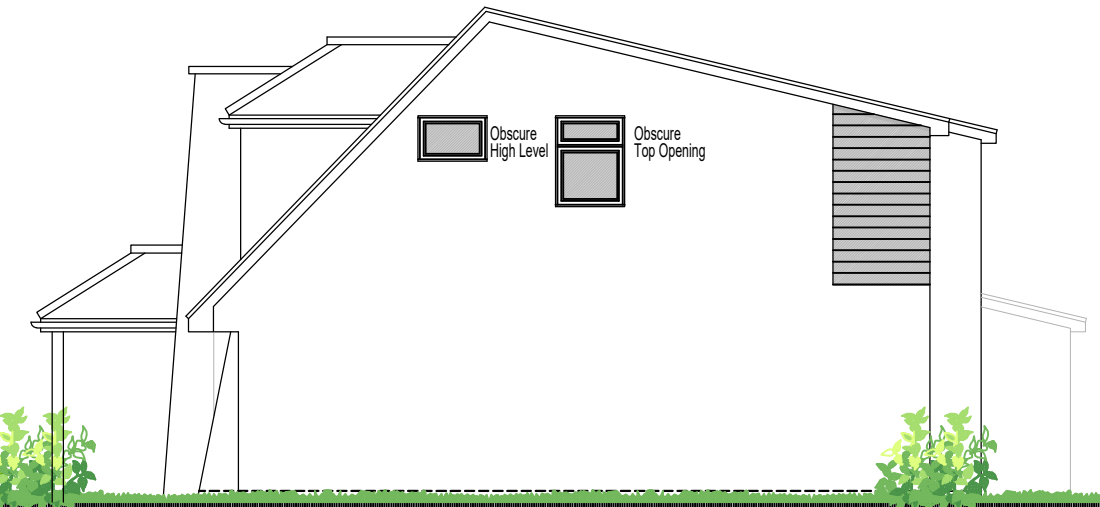

SOUTH EAST ELEVATION AS PROP.



SOUTH WEST ELEVATION AS PROP.

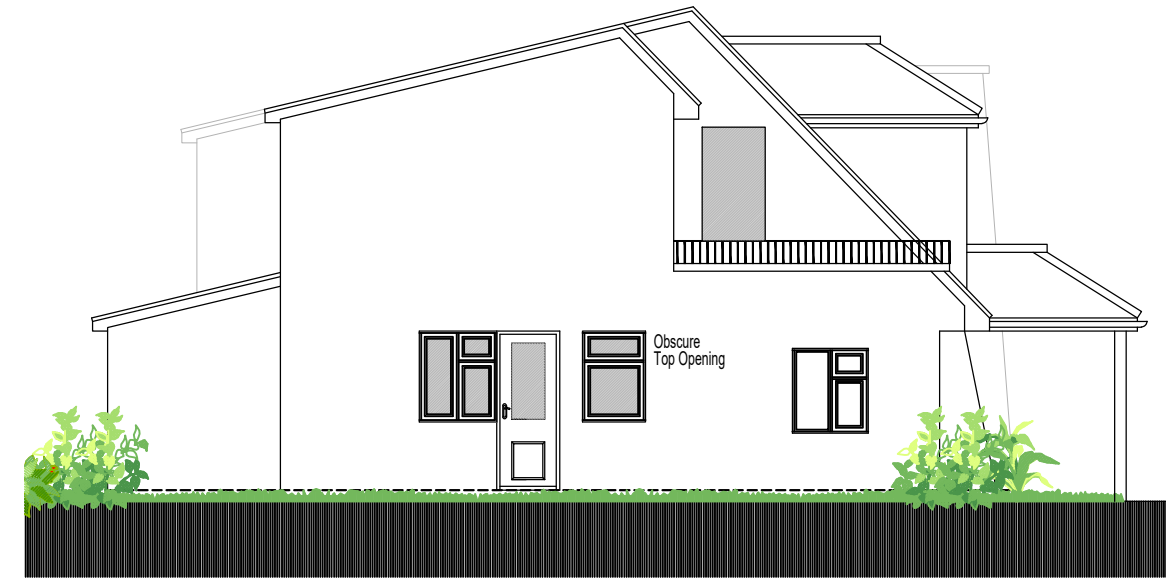

NORTH WEST ELEVATION AS PROP.

Client
 MR & MRS MALLIA

Project Address
 9 DEAN CLOSE, WOKING
 SURREY, GU22 8NX

Drawing Title
 ELEVATIONS
 AS PROPOSED

Project Description
 DORMER CHEEK REMOVAL, REAR FIRST
 FLOOR ADDITION
 INTERNAL MODIFICATIONS

Rev. Date Description

Scale 1:100

Date MAR 22

Drg.No CDA-329-011

Drawn Checked

Drawn GDP

Author GDP

Drawing Status

PLANNING



1A Chobham Road,
 Woking, Surrey
 GU21 6HX
 T: 01483 766 966
 F: 01483 766 966
 E: enquiries@conceptual-design.co.uk
 W: www.conceptual-design.co.uk