


SCALE BAR



# SCALE 1:100 @ A3

NOTE:

THIS DRAWING IS FOR PLANNING PURPOSES ONLY  
 THIS DRAWING IS BASED UPON SURVEY INFORMATION  
 DRAWN BY OTHERS.  
 ALL CRITICAL DIMENSIONS TO BE CHECKED ON SITE.

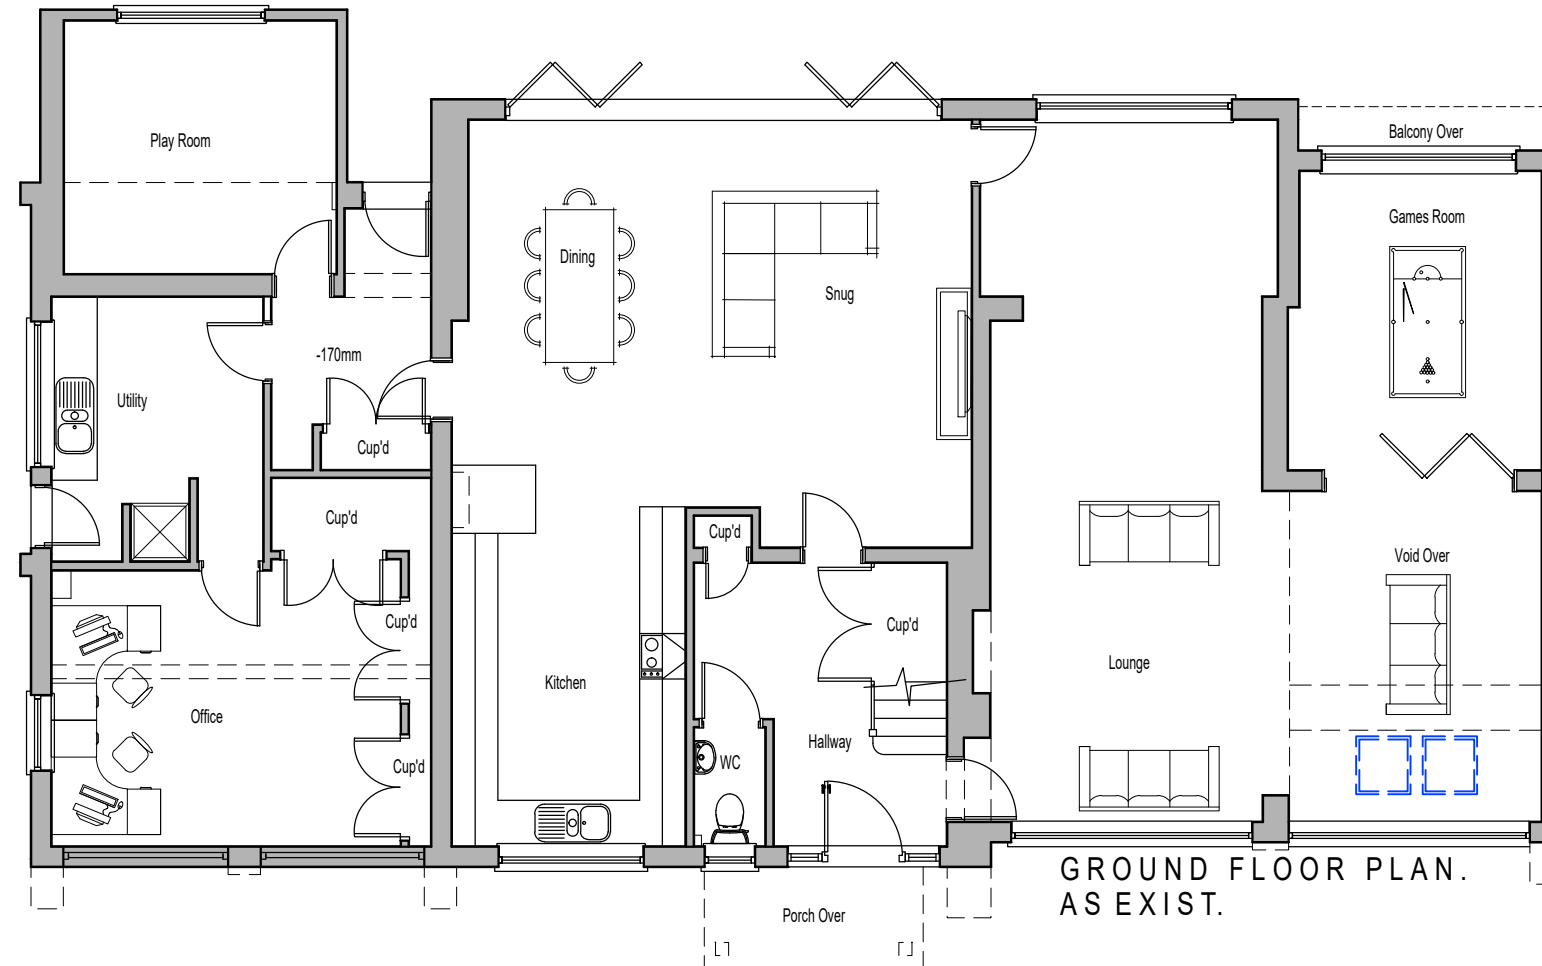

Client  
MR & MRS MALLIA

Project Address  
9 DEAN CLOSE, WOKING  
SURREY, GU22 8NX

Drawing Title  
GROUND FLOOR PLAN  
AS EXISTING

Project Description  
DORMER CHEEK REMOVAL, REAR FIRST  
FLOOR ADDITION  
INTERNAL MODIFICATIONS

Rev. Date Description

Scale 1:100

Date MAR 22

Drg.No CDA-329-004

Drawn Checked

Drawn GDP

Author GDP

Drawing Status

PLANNING



1A Chobham Road,  
Woking, Surrey  
GU21 6HX  
T: 01483 766 966  
F: 01483 766 966  
E: enquiries@conceptual-design.co.uk  
W: www.conceptual-design.co.uk