



- GENERAL NOTES:  
 1. THIS DRAWING IS TO BE READ IN CONJUNCTION WITH THE OTHER RELEVANT CONSULTANTS DRAWINGS.  
 2. ALL FINISHES ARE TO CONFORM TO THE CURRENT BUILDING REGULATIONS.  
 3. REFER TO A SEPARATE DOCUMENT FOR THE DESIGNERS RISK ASSESSMENT.  
 4. ALL WORKS OR MATERIALS INDICATED ON THIS DRAWING ARE TO BE TO THE LATEST RELEVANT BRITISH STANDARDS AND CARRIED OUT IN ACCORDANCE WITH THE BRITISH STANDARDS CODES OF PRACTICE OR RECOGNIZED INSTITUTE OR TRADE ASSOCIATION RECOMMENDATIONS AND PUBLICATIONS.

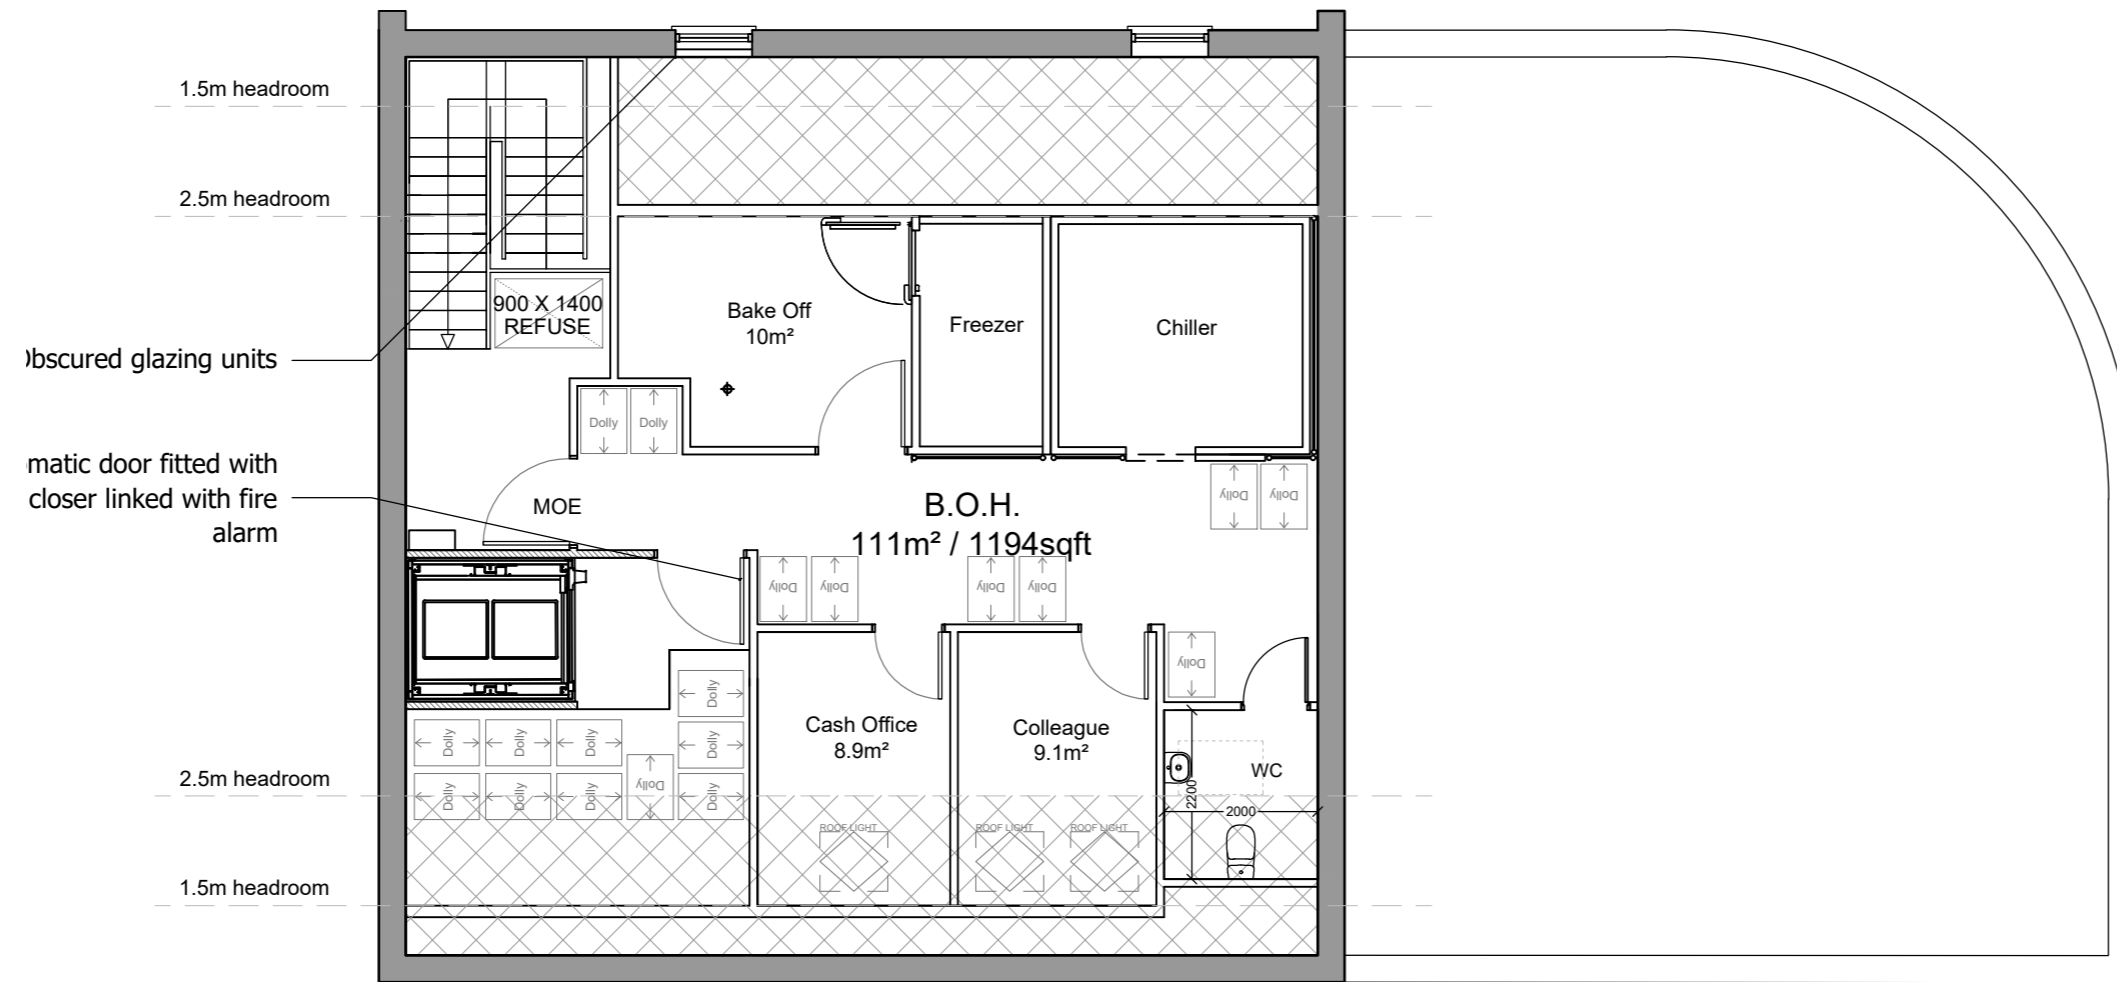


Proposed First Floor Plan

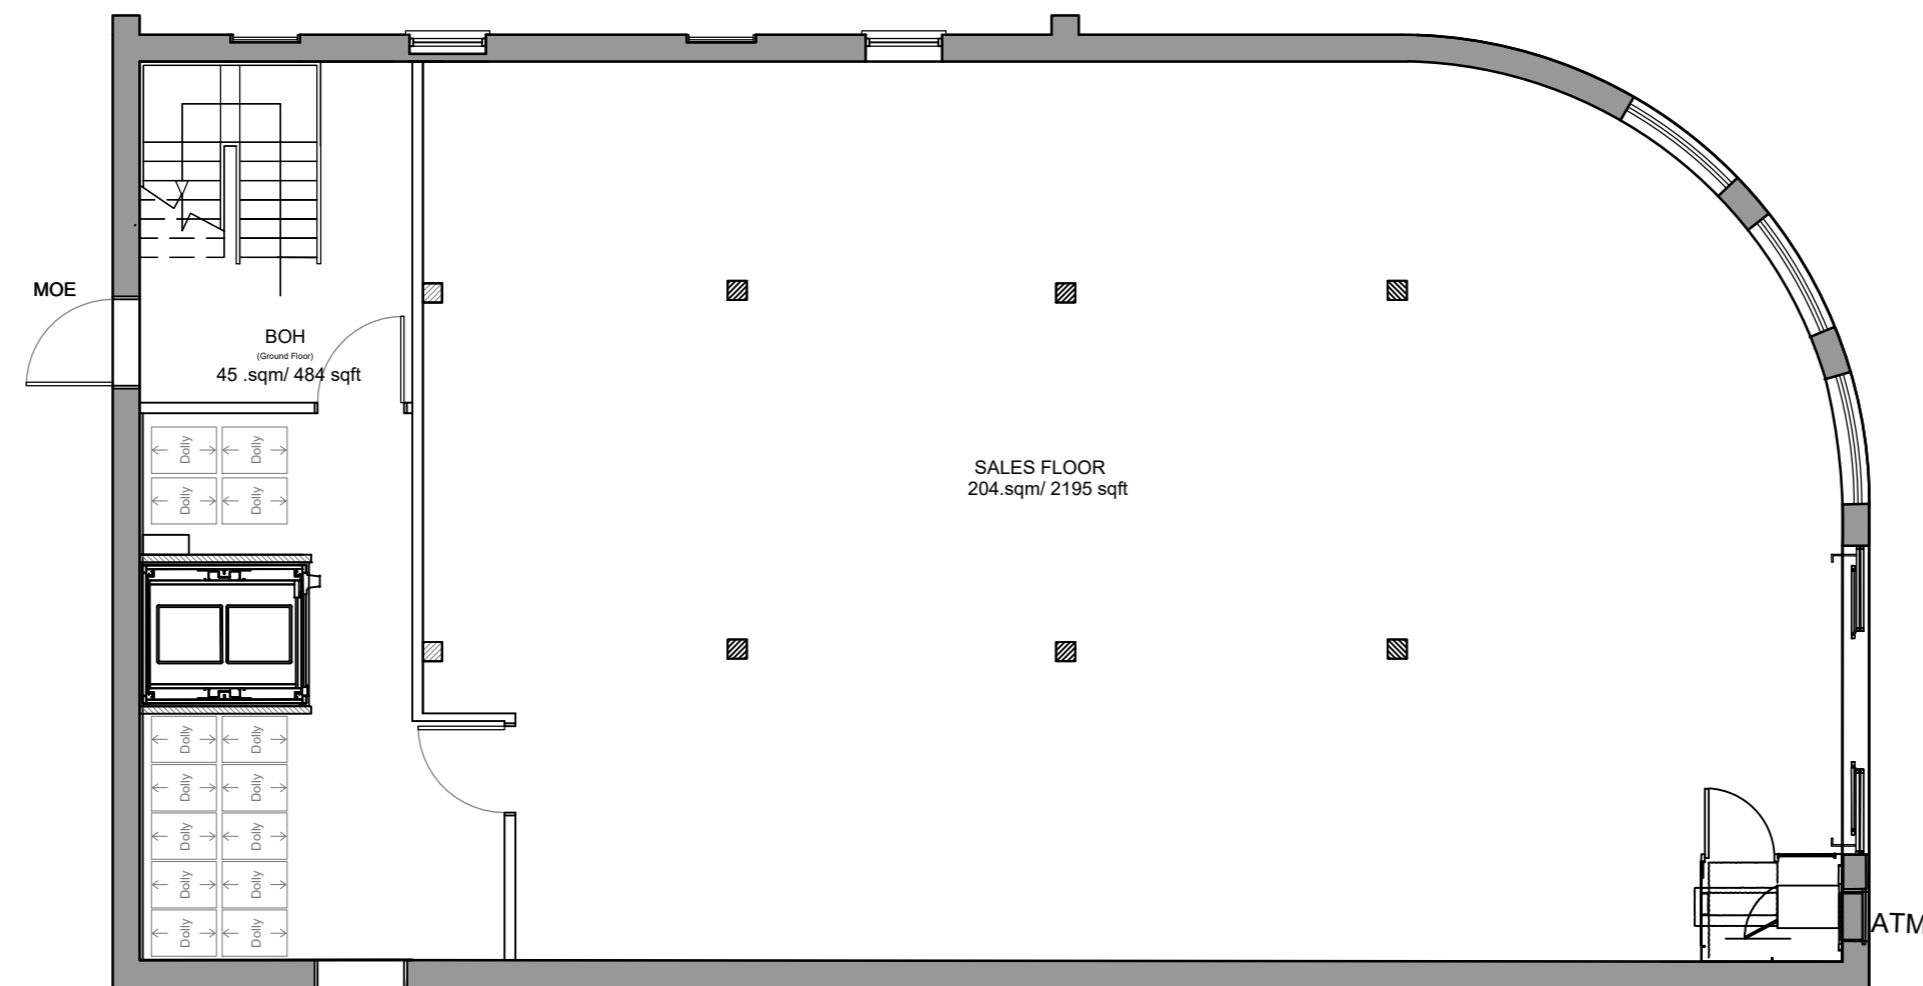

Proposed Ground Floor Plan

SALES AREA = 2195 SQFT  
 BACK OF HOUSE AREA = 1678 SQFT  
 PROPOSED TOTAL GIA = 4025 SQFT

1:100 scale

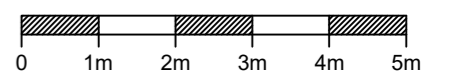

Revision	Date	Description	Drawn	Checkd

PLC ARCHITECTS  
 Lansdowne House  
 24, Hampshire Terrace  
 Portsmouth PO1 2QF  
 Hampshire, England  
 Tel: (023) 92 755 483  
 E-Mail: admin@plcarchitects.com  
 Web: www.plcarchitects.com

Client :

Project:  
 King William  
 Warmley, Bristol  
 BS30 8BL

Drawing Title:  
 Proposed Floor Plans

Drawn By	Date	Checked By	Date	Approved By	Date
CG	Feb'24				

Drawing No.	Revision	Scale
24.3436.102	P1	1:100 A2