



Front Elevation As Proposed



Gable Elevation As Proposed

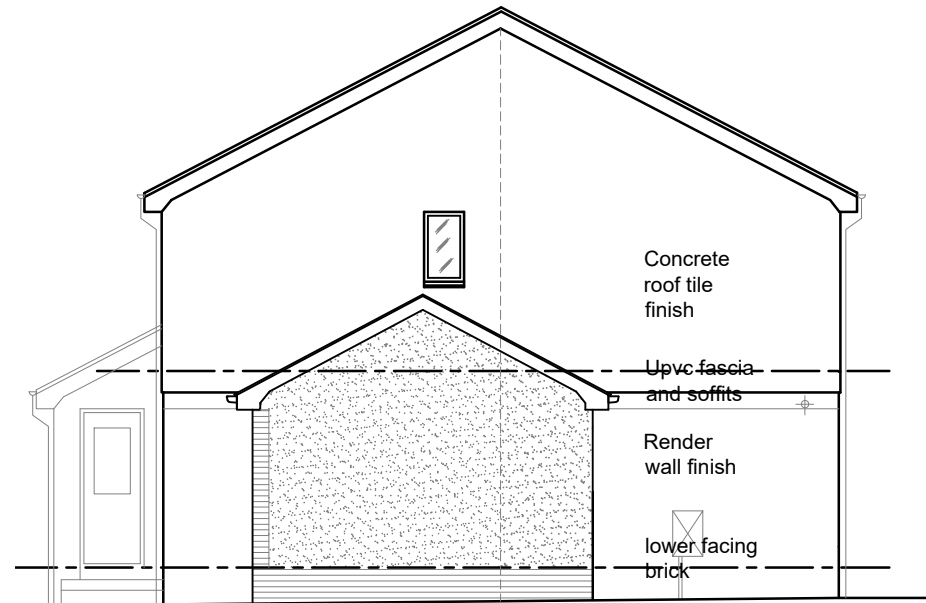

Rear Elevation As Proposed

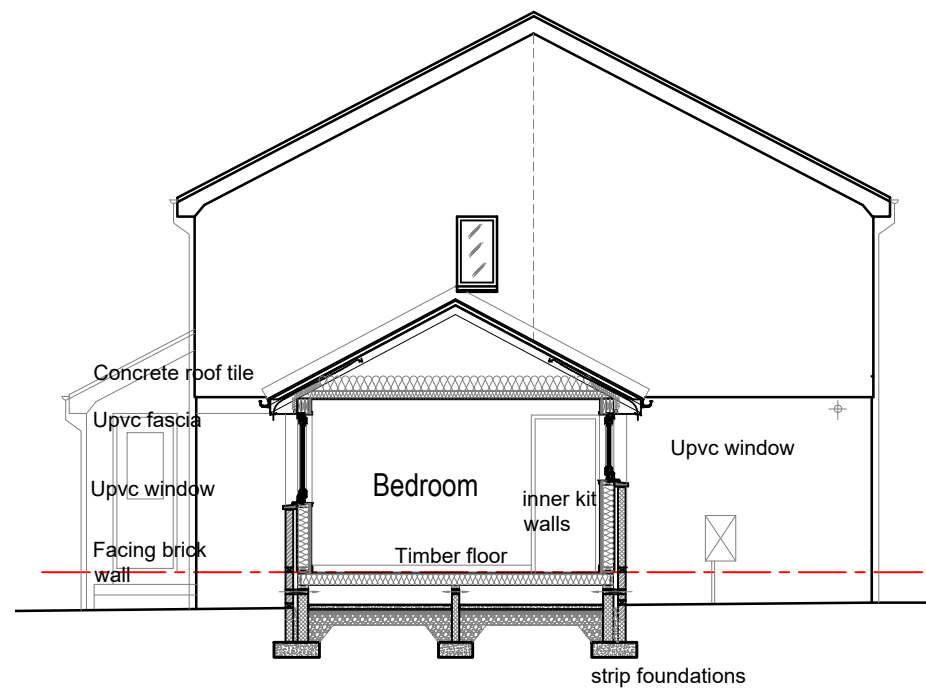

Section As Proposed

Important

The contractor will be held to have examined the site and checked all dimensions and levels before commencing construction work. No assumption should be made without reference to the architect. No dimensions should be scaled from this drawing.

Revision \_\_\_\_\_ Date \_\_\_\_\_ By \_\_\_\_\_

**GENERAL**

Drawings and areas are indicative only and are subject to a full measured site survey.

All materials to be installed fully in accordance with the manufacturers recommendations.

All construction to be carried out in accordance with all the relevant current Health and safety guidelines and regulations.

All works to comply with the latest building Scotland Regulations and to the satisfaction of Building Control

All electrical works to comply with the latest edition of the I.E.E Regulations

Do not scale drawing.

Planning Approval

Client  
Mrs Stuart King

Project Title  
Proposed Side Extension  
11 Callander Road  
Chapelhall, Airdrie  
ML6 8HA

Drawing Title  
Elevations As Proposed

**Architectural Design Ltd**  
Complete Bespoke Architectural Services

5 Cherrybank Walk, Airdrie  
North Lanarkshire ML6 0HZ

Tel: 01236 769579  
Mob: 07770611090  
email: george@a1archdesign.co.uk

Scale 1:100 Date March 2024

Job No. A1-858/24 Drawing No. L (2-) 004 Rev. -