




Plan As Existing

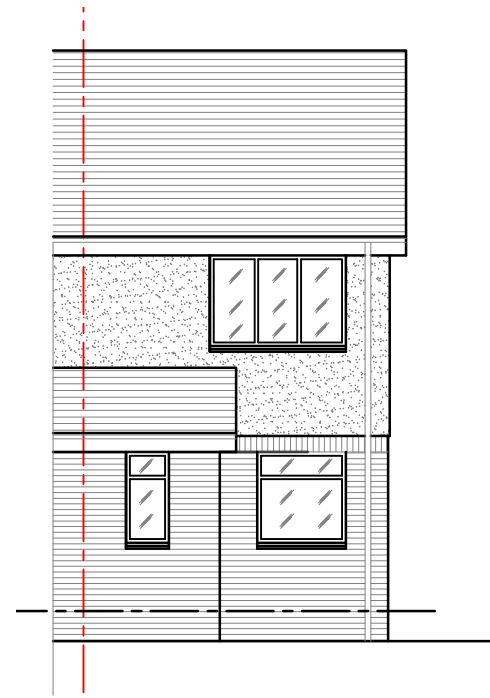

Front Elevation As Existing

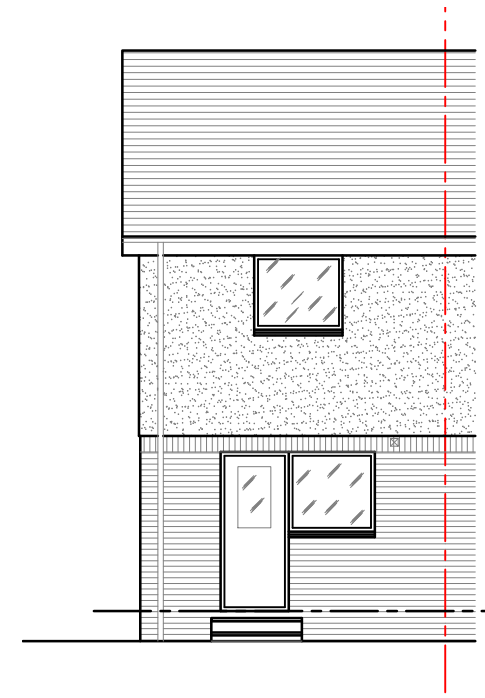

Rear Elevation As Existing

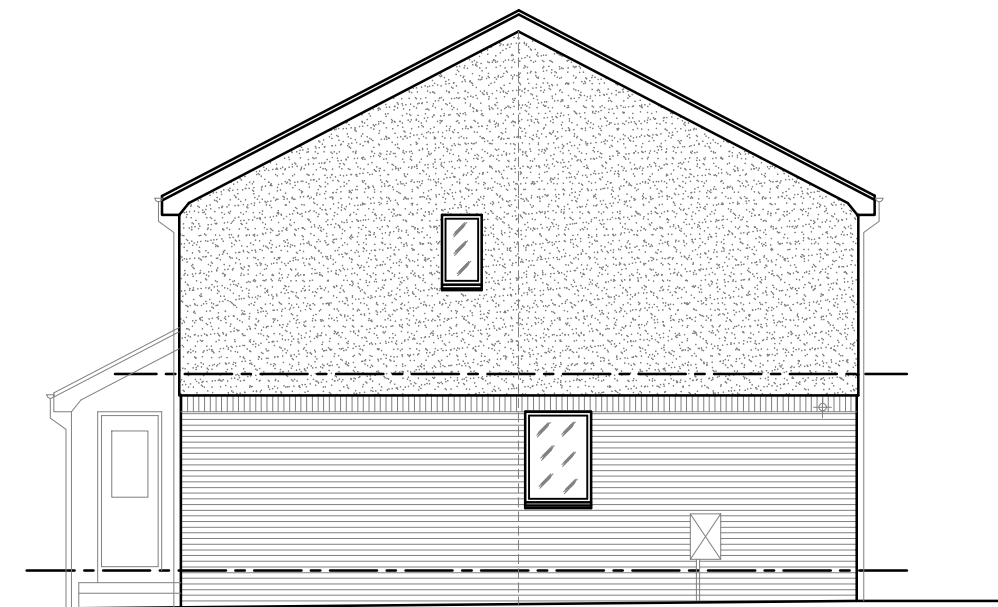

Gable Elevation As Existing

Important

The contractor will be held to have examined the site and checked all dimensions and levels before commencing construction work. No assumption should be made without reference to the architect. No dimensions should be scaled from this drawing.

Revision	Date	By

GENERAL

Drawings and areas are indicative only and are subject to a full measured site survey.

All materials to be installed fully in accordance with the manufacturers recommendations.

All construction to be carried out in accordance with all the relevant current Health and safety guidelines and regulations.

All works to comply with the latest building Scotland Regulations and to the satisfaction of Building Control

All electrical works to comply with the latest edition of the I.E.E Regulations

Do not scale drawing.

Planning Approval

Client
Mrs Stuart King

Project Title
Proposed Side Extension
11 Callander Road
Chapelhall, Airdrie
ML6 8HA

Drawing Title
Plan & Elevations As Existing

AI Architectural Design Ltd
Complete Bespoke Architectural Services

5 Cherrybank Walk, Airdrie
North Lanarkshire ML6 0HZ
Tel: 01236 769579
Mob: 07770611090
email: george@a1archdesign.co.uk

Scale 1:100	Date March 2024
----------------	--------------------

Job No. A1-858/24	Drawing No. L (2-) 002	Rev. -
----------------------	---------------------------	-----------