


Existing Ground Floor Plan
 1:100



Proposed Ground Floor Plan
 1:100

No.	Revision / Issue	Date

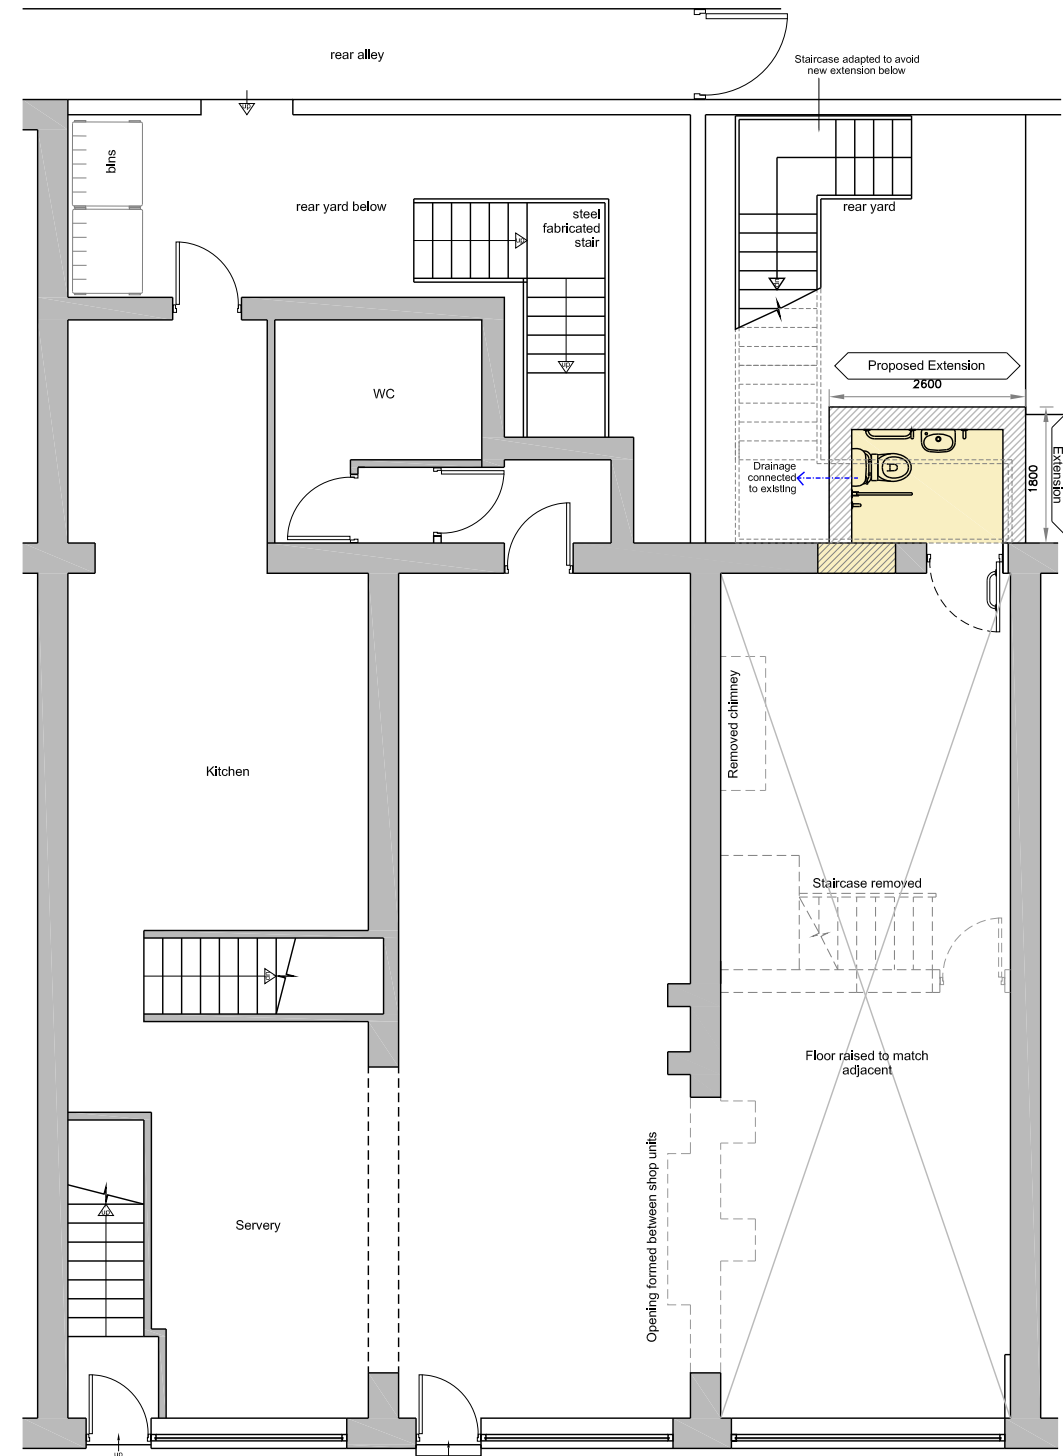

DESIGN STUDIO NORTH
ARCHITECTS

17-19 Stott Hill Cathedral Quarter Bradford BD1 4EH
 Tel : (01274) 727745 - Fax : (01274) 726817
 Email : mail@ds-n.co.uk

Issue Purpose _____

Planning Application

Client _____
Mr. H. Rahim

Project _____
Change of Use, New Shop Front & Rear Extension to 366 Leeds Road Bradford BD3 9QX

Dwg. Title _____
Existing and Proposed Floor Plans

Dwg. No. _____	Rev. _____
430-002-1002	
Scale _____	Date _____
1:100 @ A3	January 2024
Drawn by _____	Checked _____
SO	AMP